


VICINITY MAP


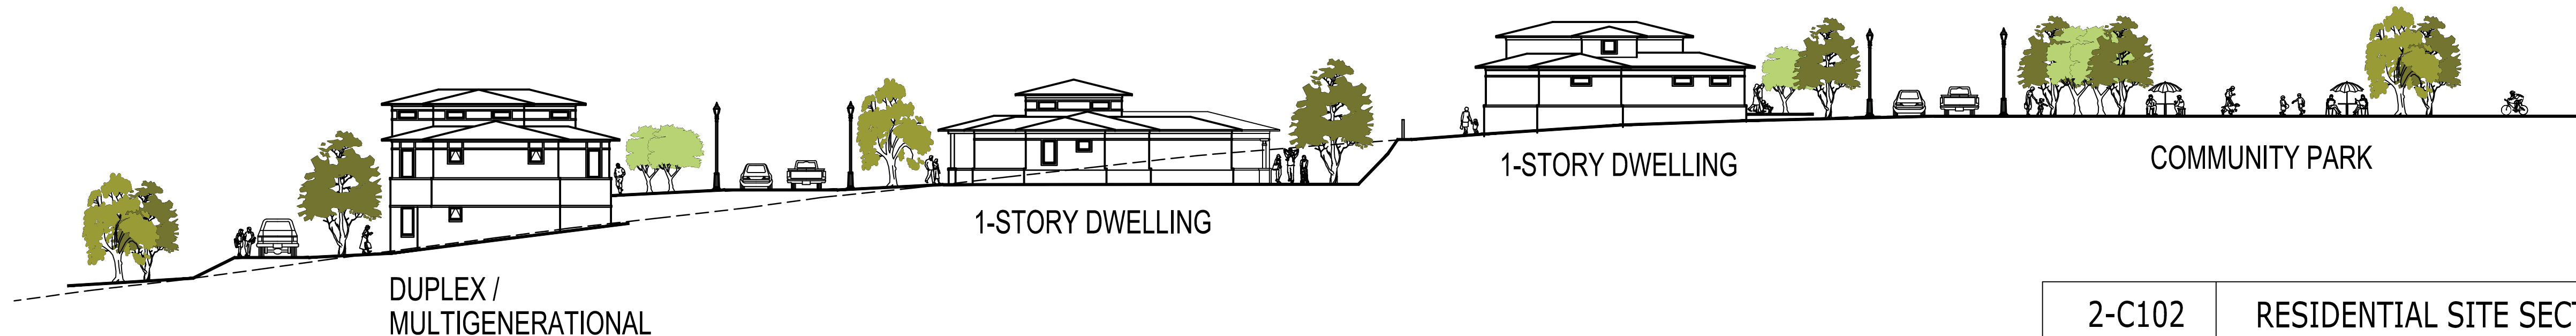


2-C102	RESIDENTIAL SITE SECTION
1" = 20'	



SHAW DESIGN ASSOCIATES, P.A.  
 DESIGN PLANNING GRAPHICS  
 180 MCINTOSH RD SUITE #8  
 CHAPEL HILL, NC 27514  
 (919) 493-0528



© COPYRIGHT 2019 - SHAW DESIGN ASSOCIATES, P.A.  
 THE USE OF THESE PLANS AND SPECIFICATIONS SHALL BE RESTRICTED TO THE ORIGINAL SITE FOR WHICH THEY WERE PREPARED, AND NO INFLUENCE, POWER OR LIABILITY SHALL BE ASSUMED BY SHAW DESIGN ASSOCIATES, P.A. FOR ANY REPRODUCTION, OR PUBLICATION BY ANY METHOD, IN WHOLE OR IN PART, IS PROHIBITED. TITLE TO THE DESIGN, PLANS AND SPECIFICATIONS REMAIN IN THE POSSESSION OF SHAW DESIGN ASSOCIATES, P.A. VISUAL CONTACT WITH THESE PLANS AND SPECIFICATIONS SHALL CONSTITUTE IRREVOCABLE EVIDENCE OF THE ACCEPTANCE OF THESE SPECIFICATIONS.

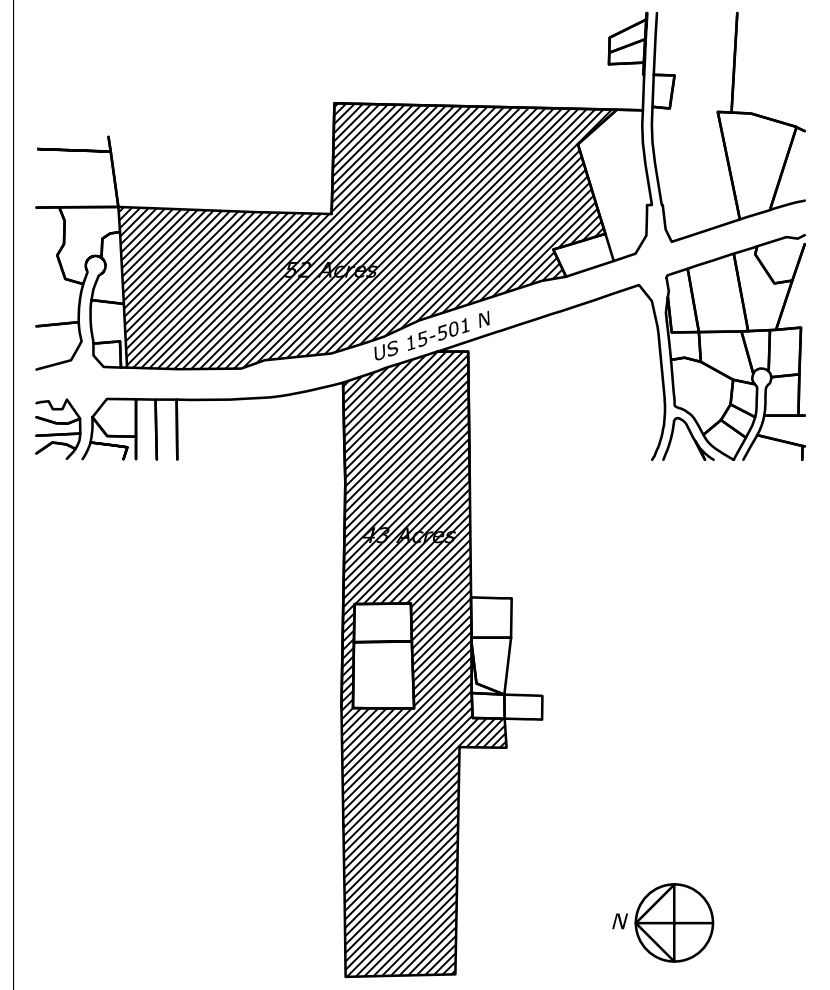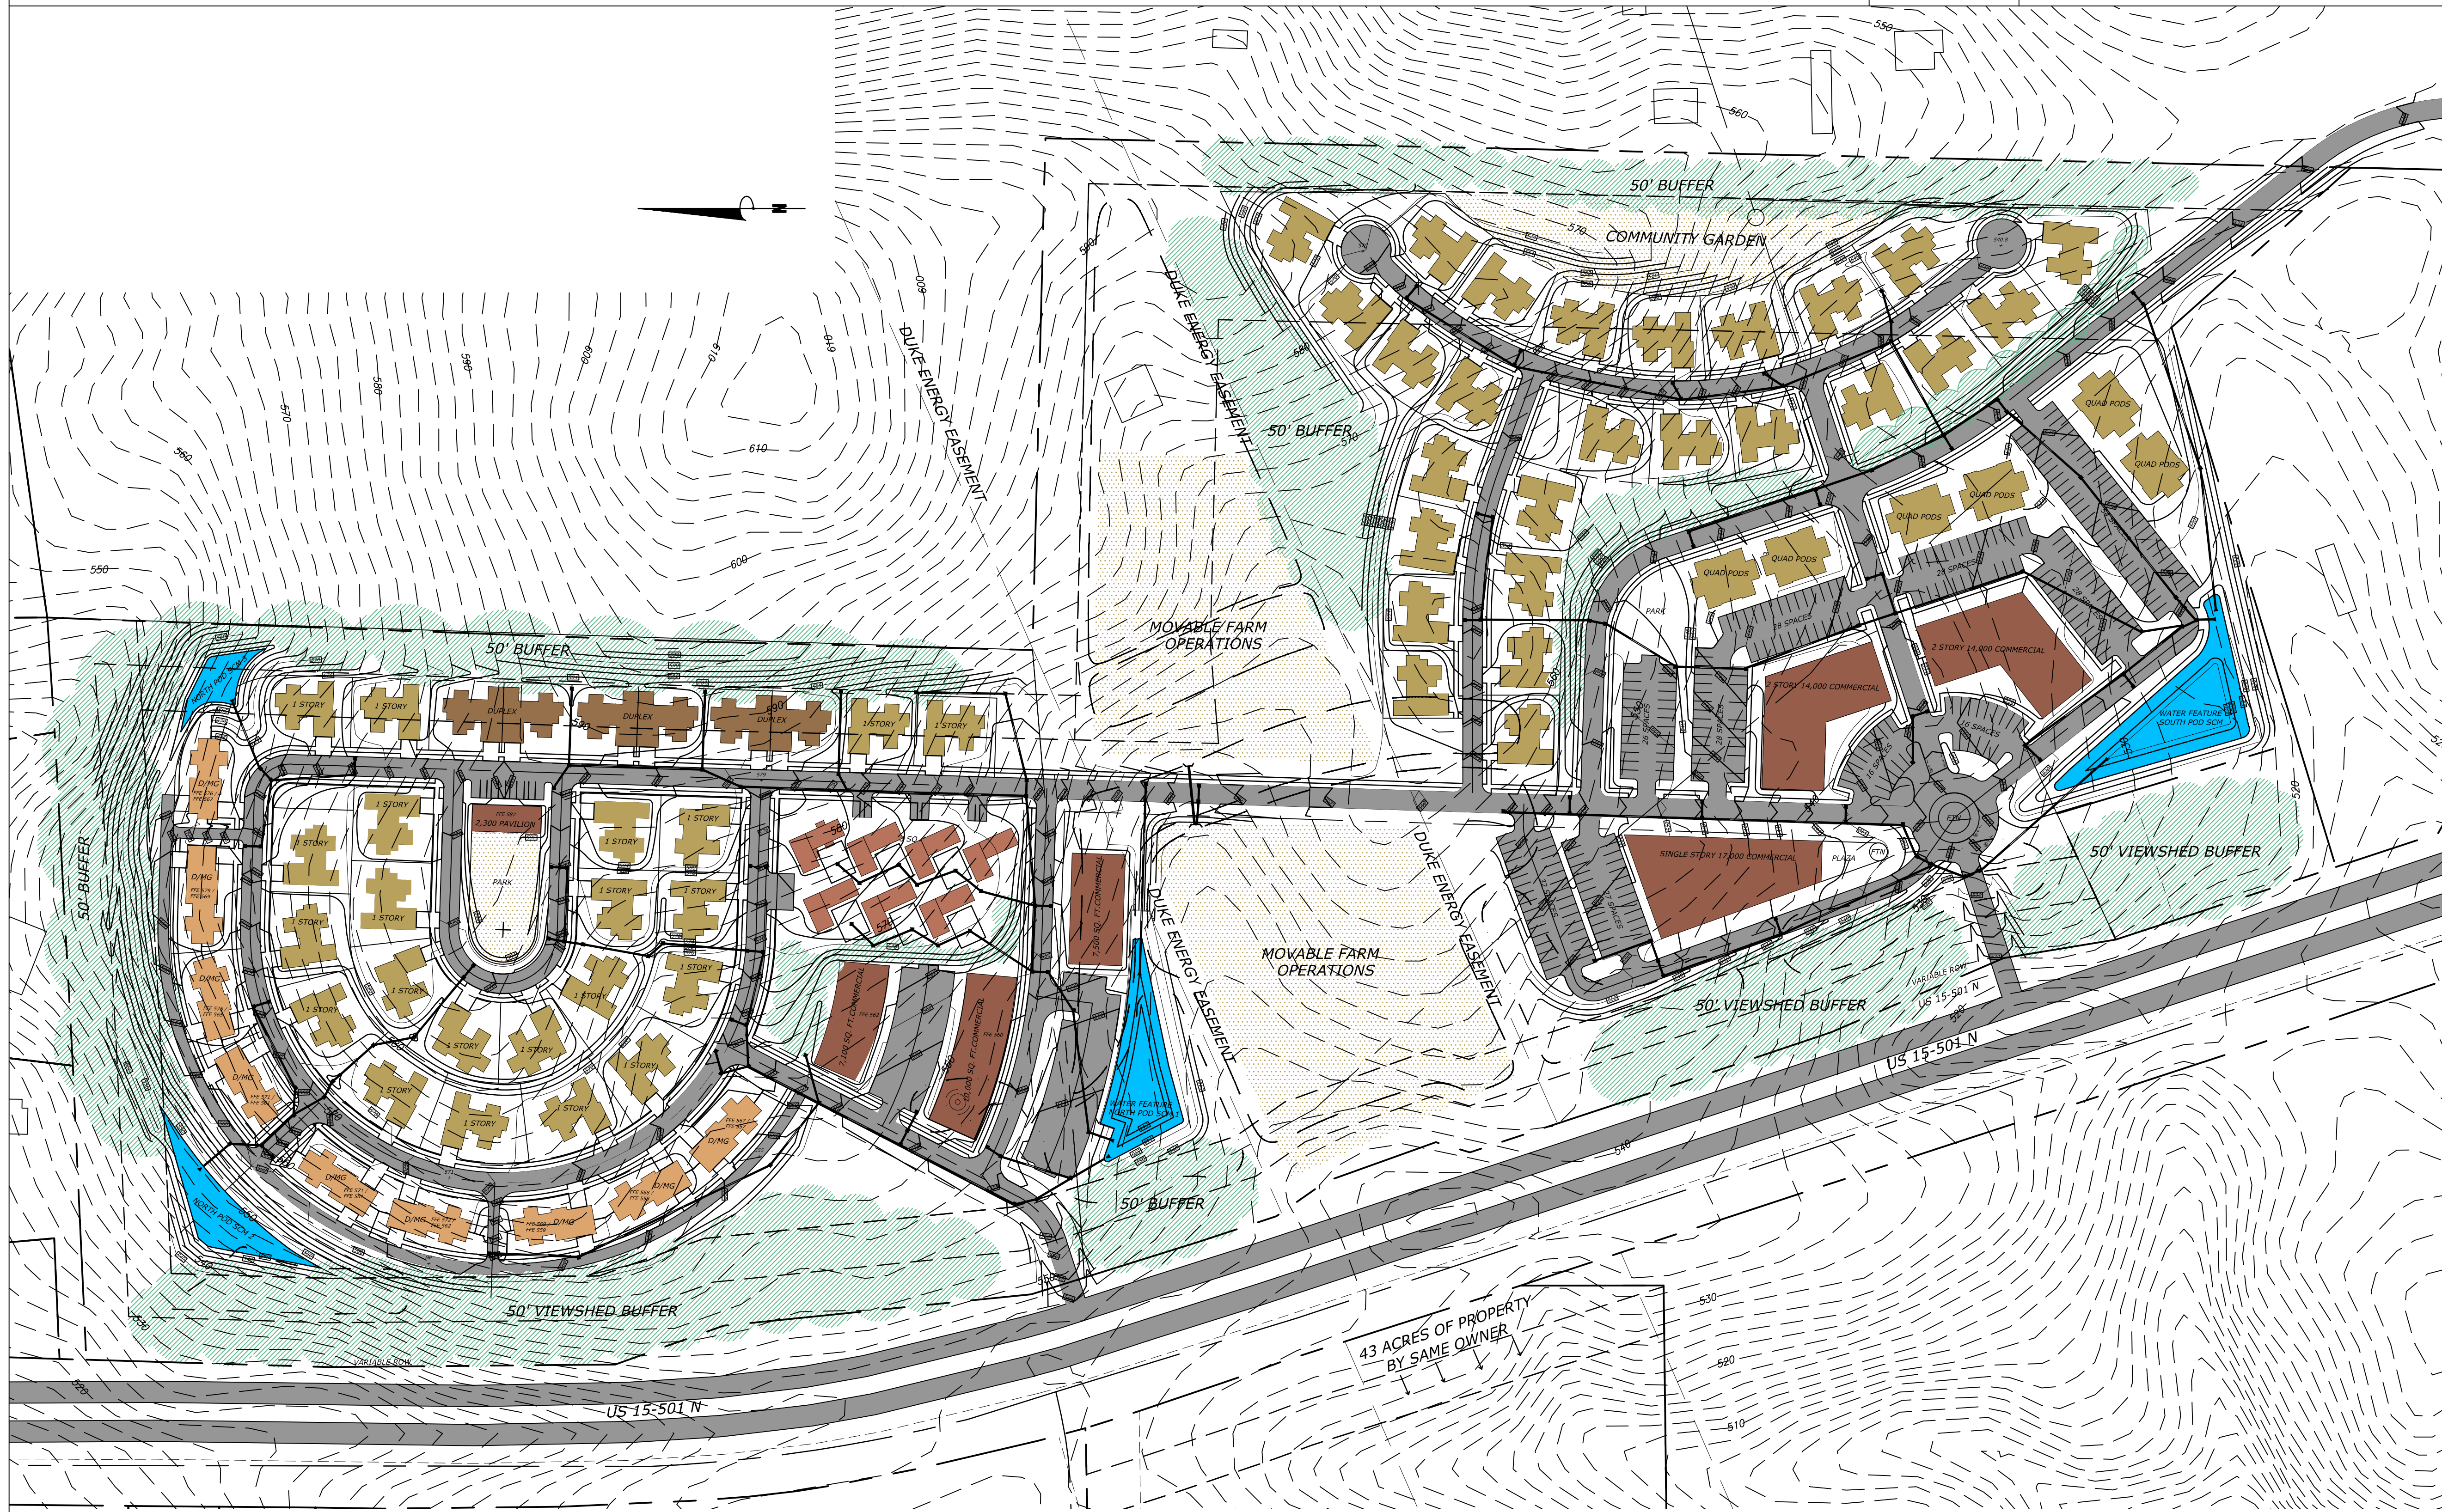

PARCEL OWNERSHIP  
 Travis & Margaret Blake

1-C102 PROPOSED EAST SITE PLAN  
 1" = 100'

PROPOSED EAST PLAN AND SITE SECTION  
 NEIGHBORHOOD SITE  
 RIGGSBEE FARMS  
 CHATHAM COUNTY, NC

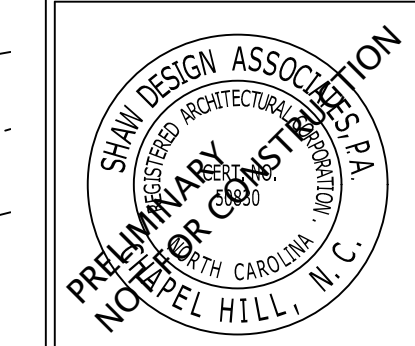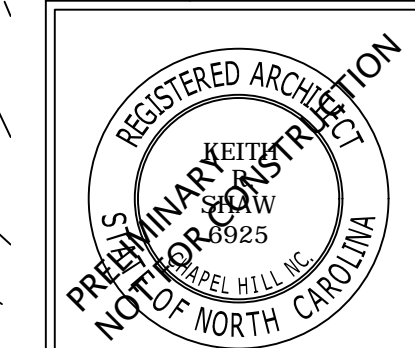


REVISIONS	
DATE	1/21/2019
DRAWN	
FILE #	1821

C102  
 SHEET OF






VICINITY MAP


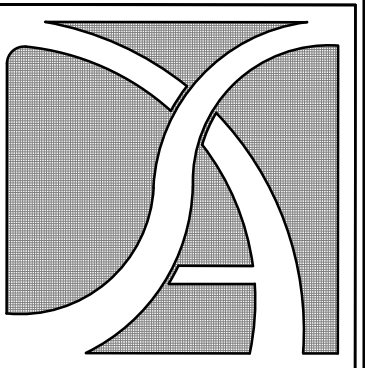


**SHAW DESIGN ASSOCIATES, P.A.**  
 DESIGN PLANNING GRAPHICS  
 180 PROVIDENCE RD SUITE #8  
 CHAPEL HILL, NC 27514  
 (919) 493-0528


COPYRIGHT 2019 - SHAW DESIGN ASSOCIATES, P.A.  
 THE USE OF THESE PLANS AND SPECIFICATIONS SHALL BE RESTRICTED TO THE ORIGINAL SITE FOR WHICH THEY WERE PREPARED, AND REPRODUCTION THEREOF IS EXPRESSLY LIMITED TO SUCH USE. RE-USE, REPRODUCTION, OR PUBLICATION BY ANY METHOD, IN WHOLE OR IN PART, IS PROHIBITED. TITLE TO THE DESIGN, PLANS AND SPECIFICATIONS REMAIN IN THE ARCHITECT WITHOUT PREJUDICE. VERBAL CONTACT WITH THESE PLANS AND SPECIFICATIONS SHALL CONSTITUTE A FRAUDULENT VIOLATION OF THE ACCEPTANCE OF THESE RESTRICTIONS.

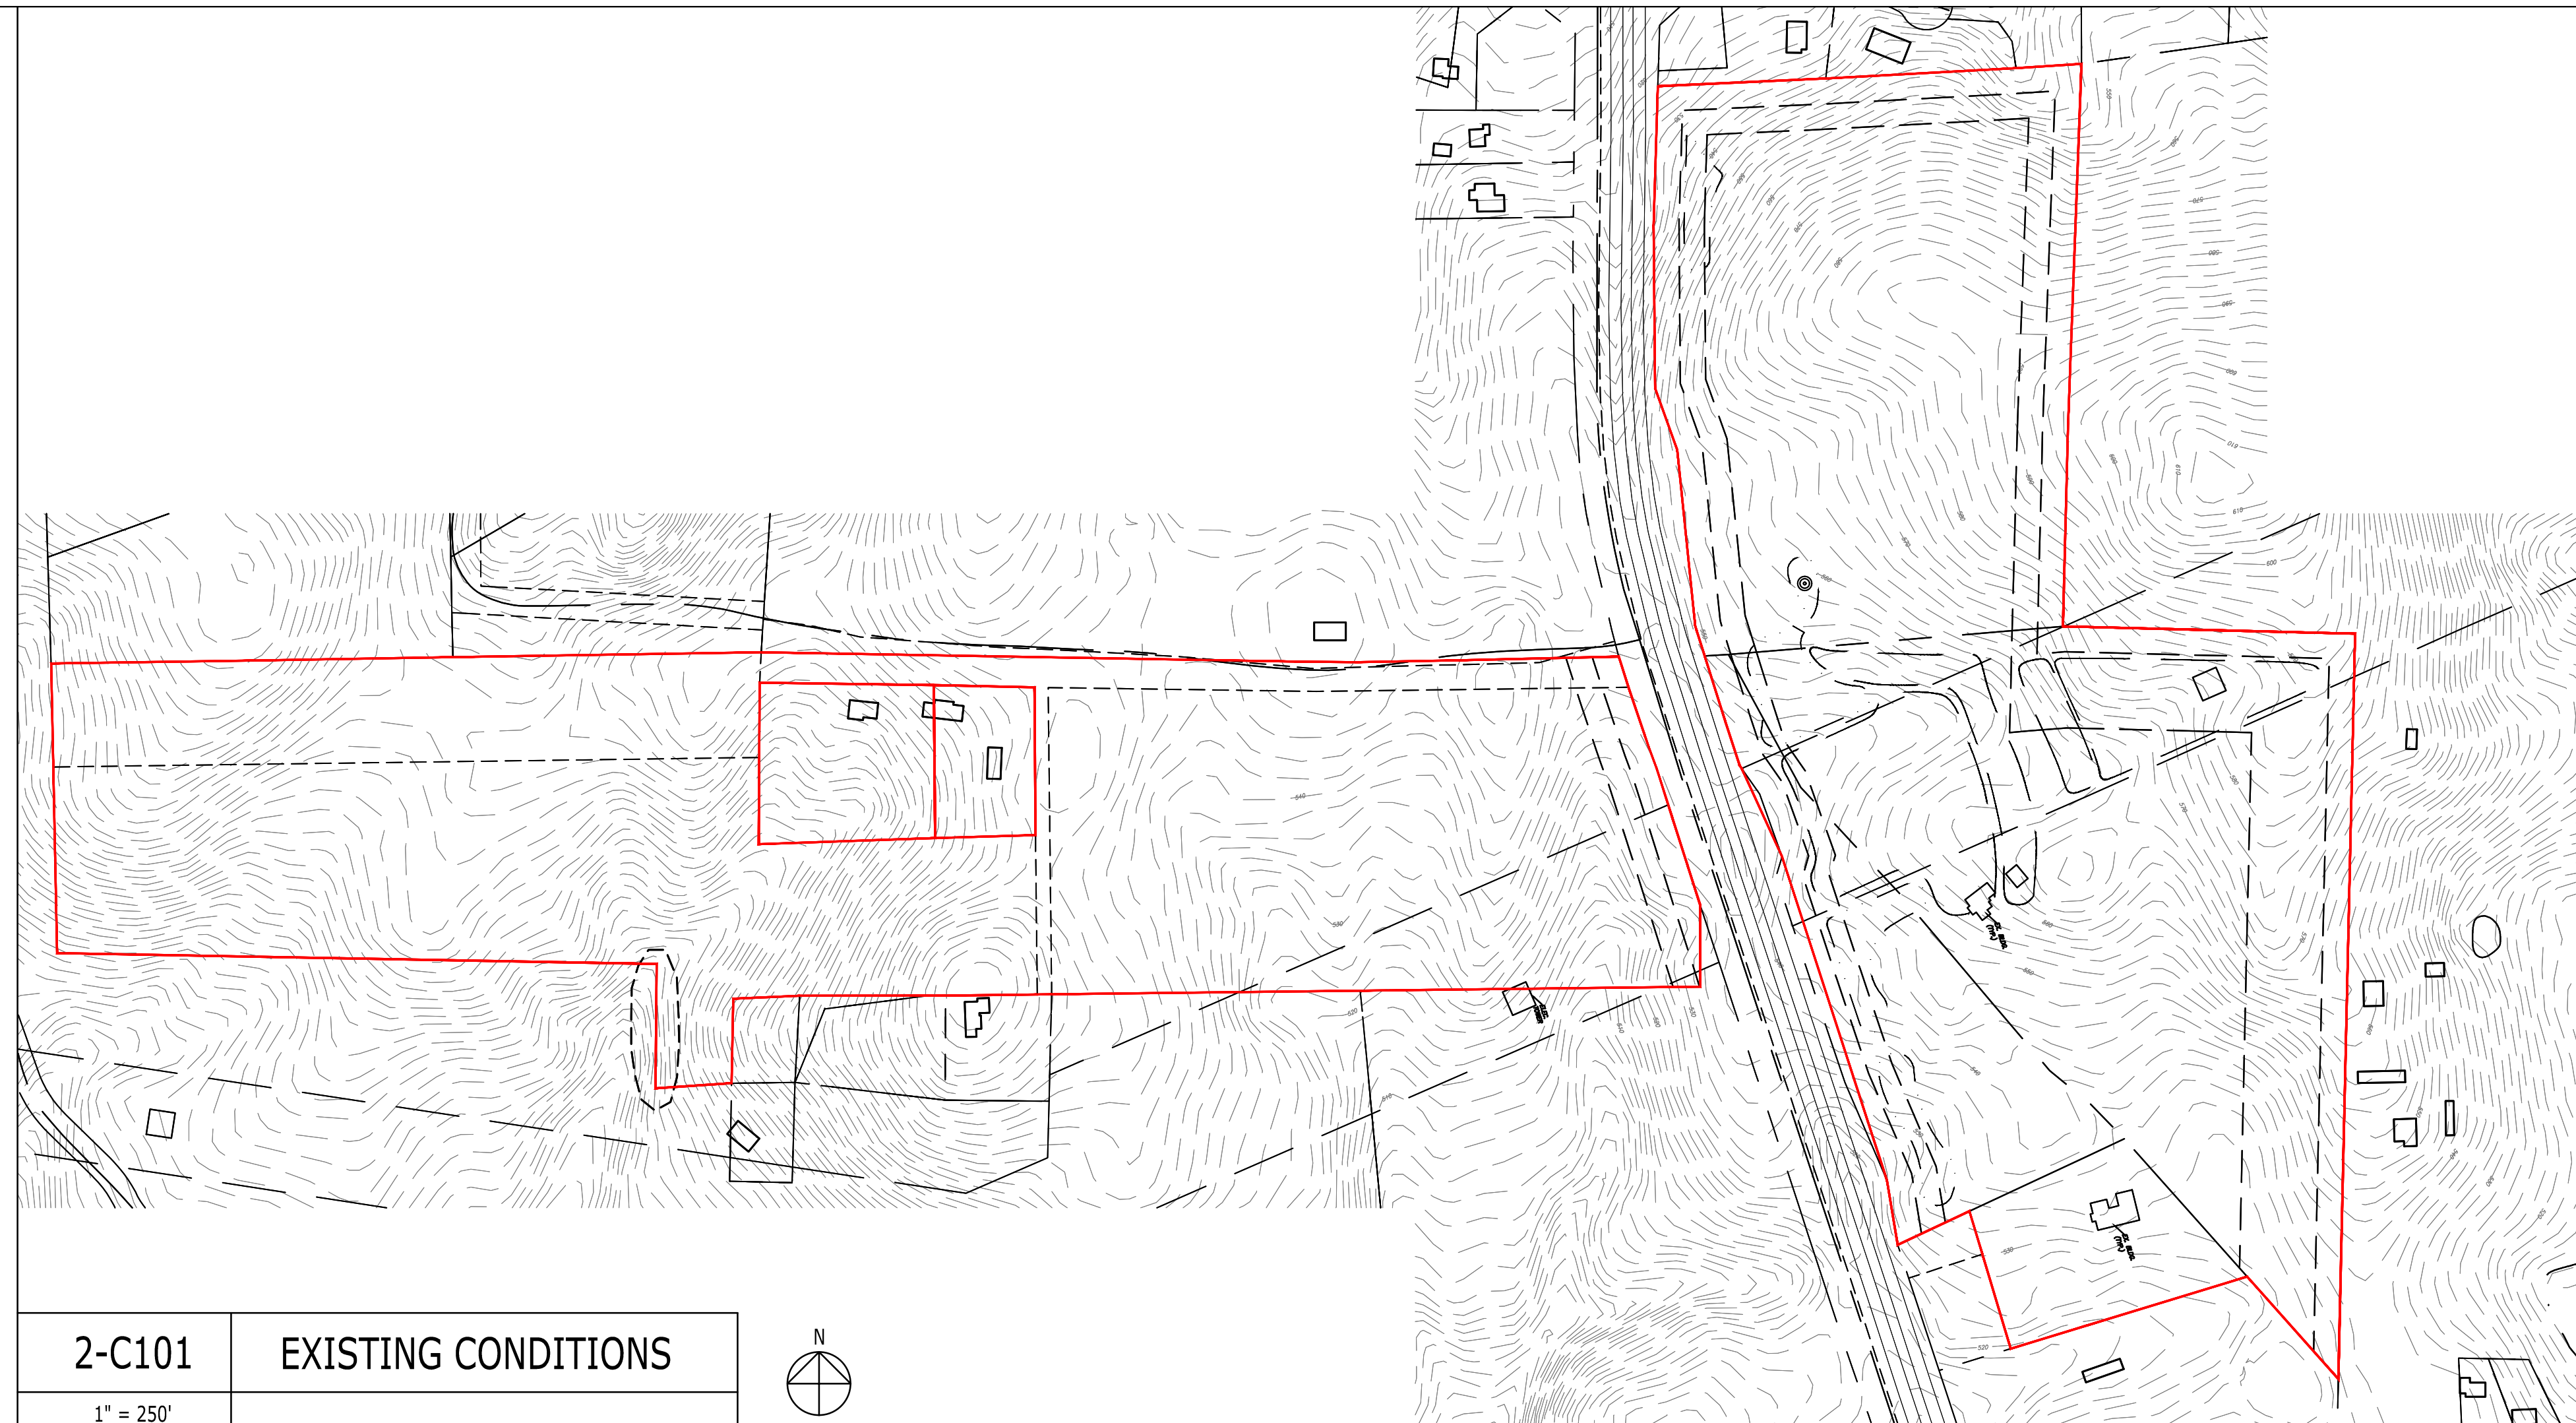

**2-C101 EXISTING CONDITIONS**  
 1" = 250'

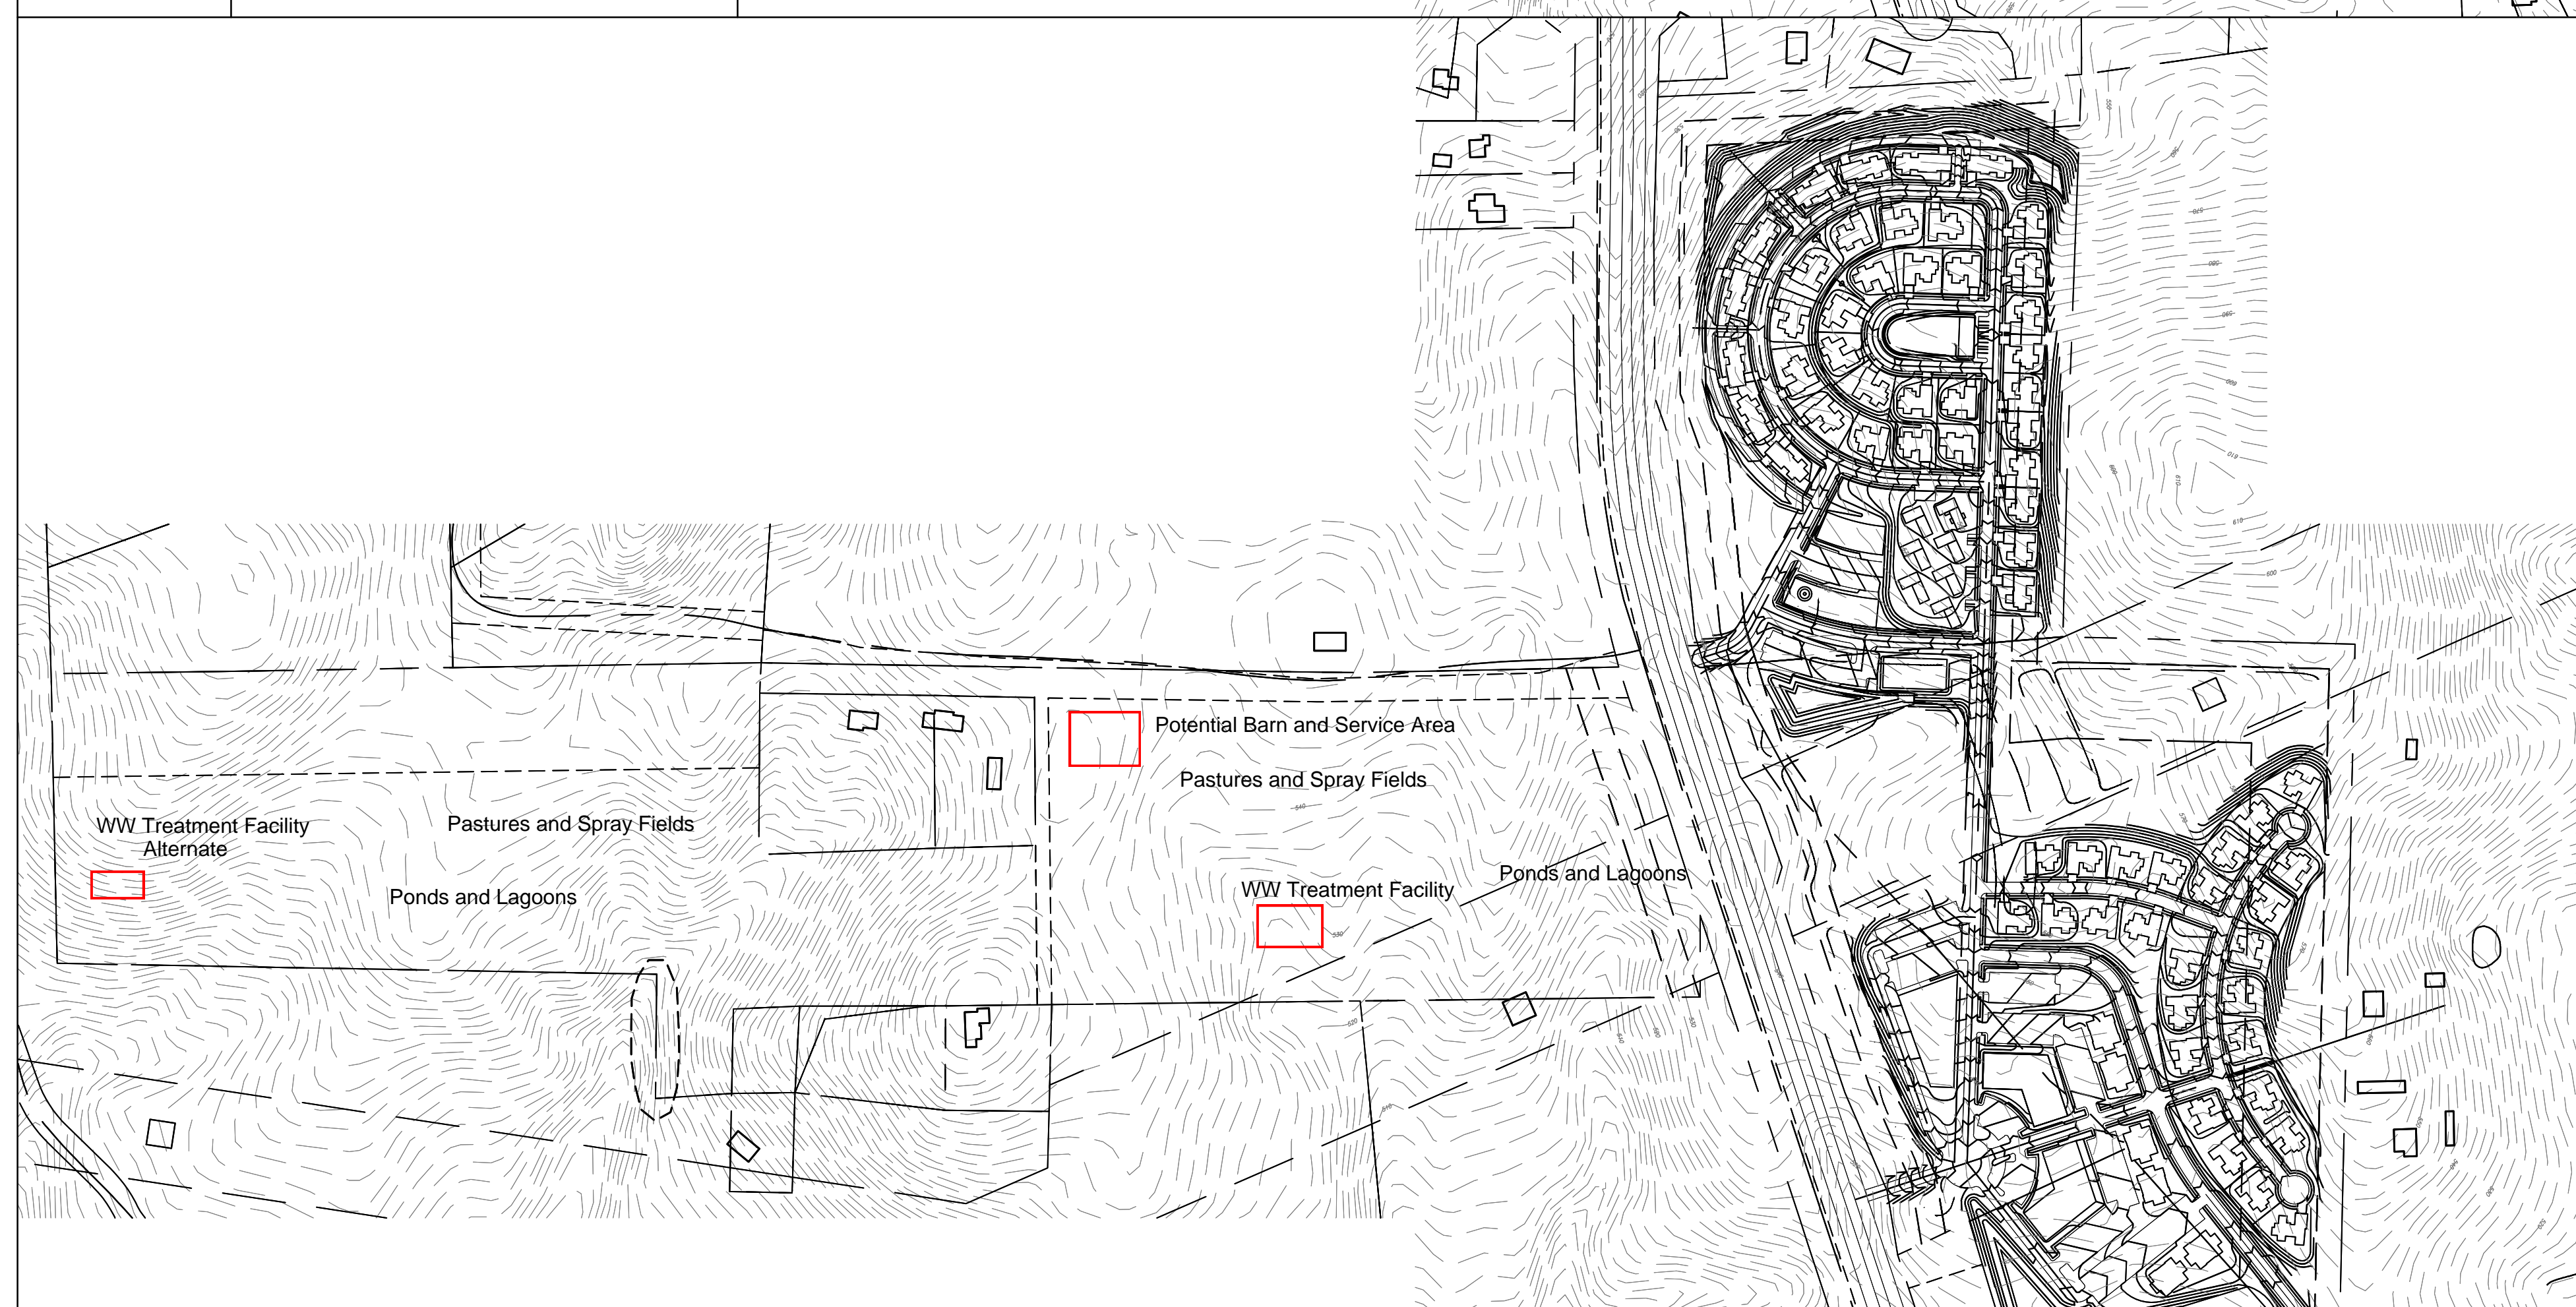
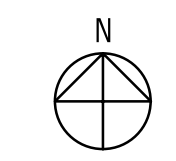


**3-C101 PROPOSED CONDITIONS**  
 1" = 250'

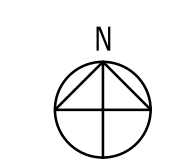

**1-C101 PROJECT DATA**  
 1" = 250'

**SITE CONTEXT AND PROJECT INFORMATION**  
 NEIGHBORHOOD SITE  
 RIGGSBEE FARMS  
 CHATHAM COUNTY, NC

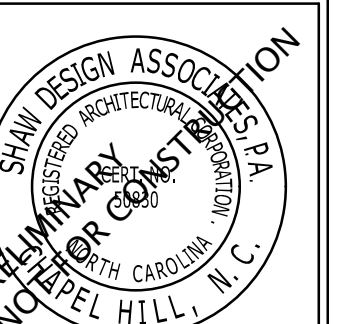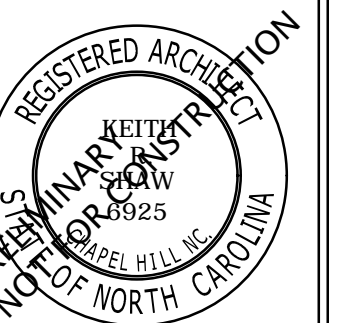

REVISIONS	
DATE	1/21/2019
DRAWN	-
FILE #	1821

**C101**  
 SHEET - OF -