



**Preliminary  
not for construction**

**EXTERIOR FINISH LEGEND**


B1	TAYLOR CLAY PRODUCTS - # 320 GRAY - MODULAR
B2	TAYLOR CLAY PRODUCTS - # 323 GRAY - MODULAR
M1	STANDING SEAM METAL CANOPY - DARK BRONZE
M2	PRE-FINISHED METAL CUTTER/D.S. - MEDIUM BRONZE
E1	EIFS SMOOTH FINISH DRYVIT COLOR 526A Grey Barn
S1	ALUMINUM STOREFRONT - DARK BRONZE ANODIZED
-	-

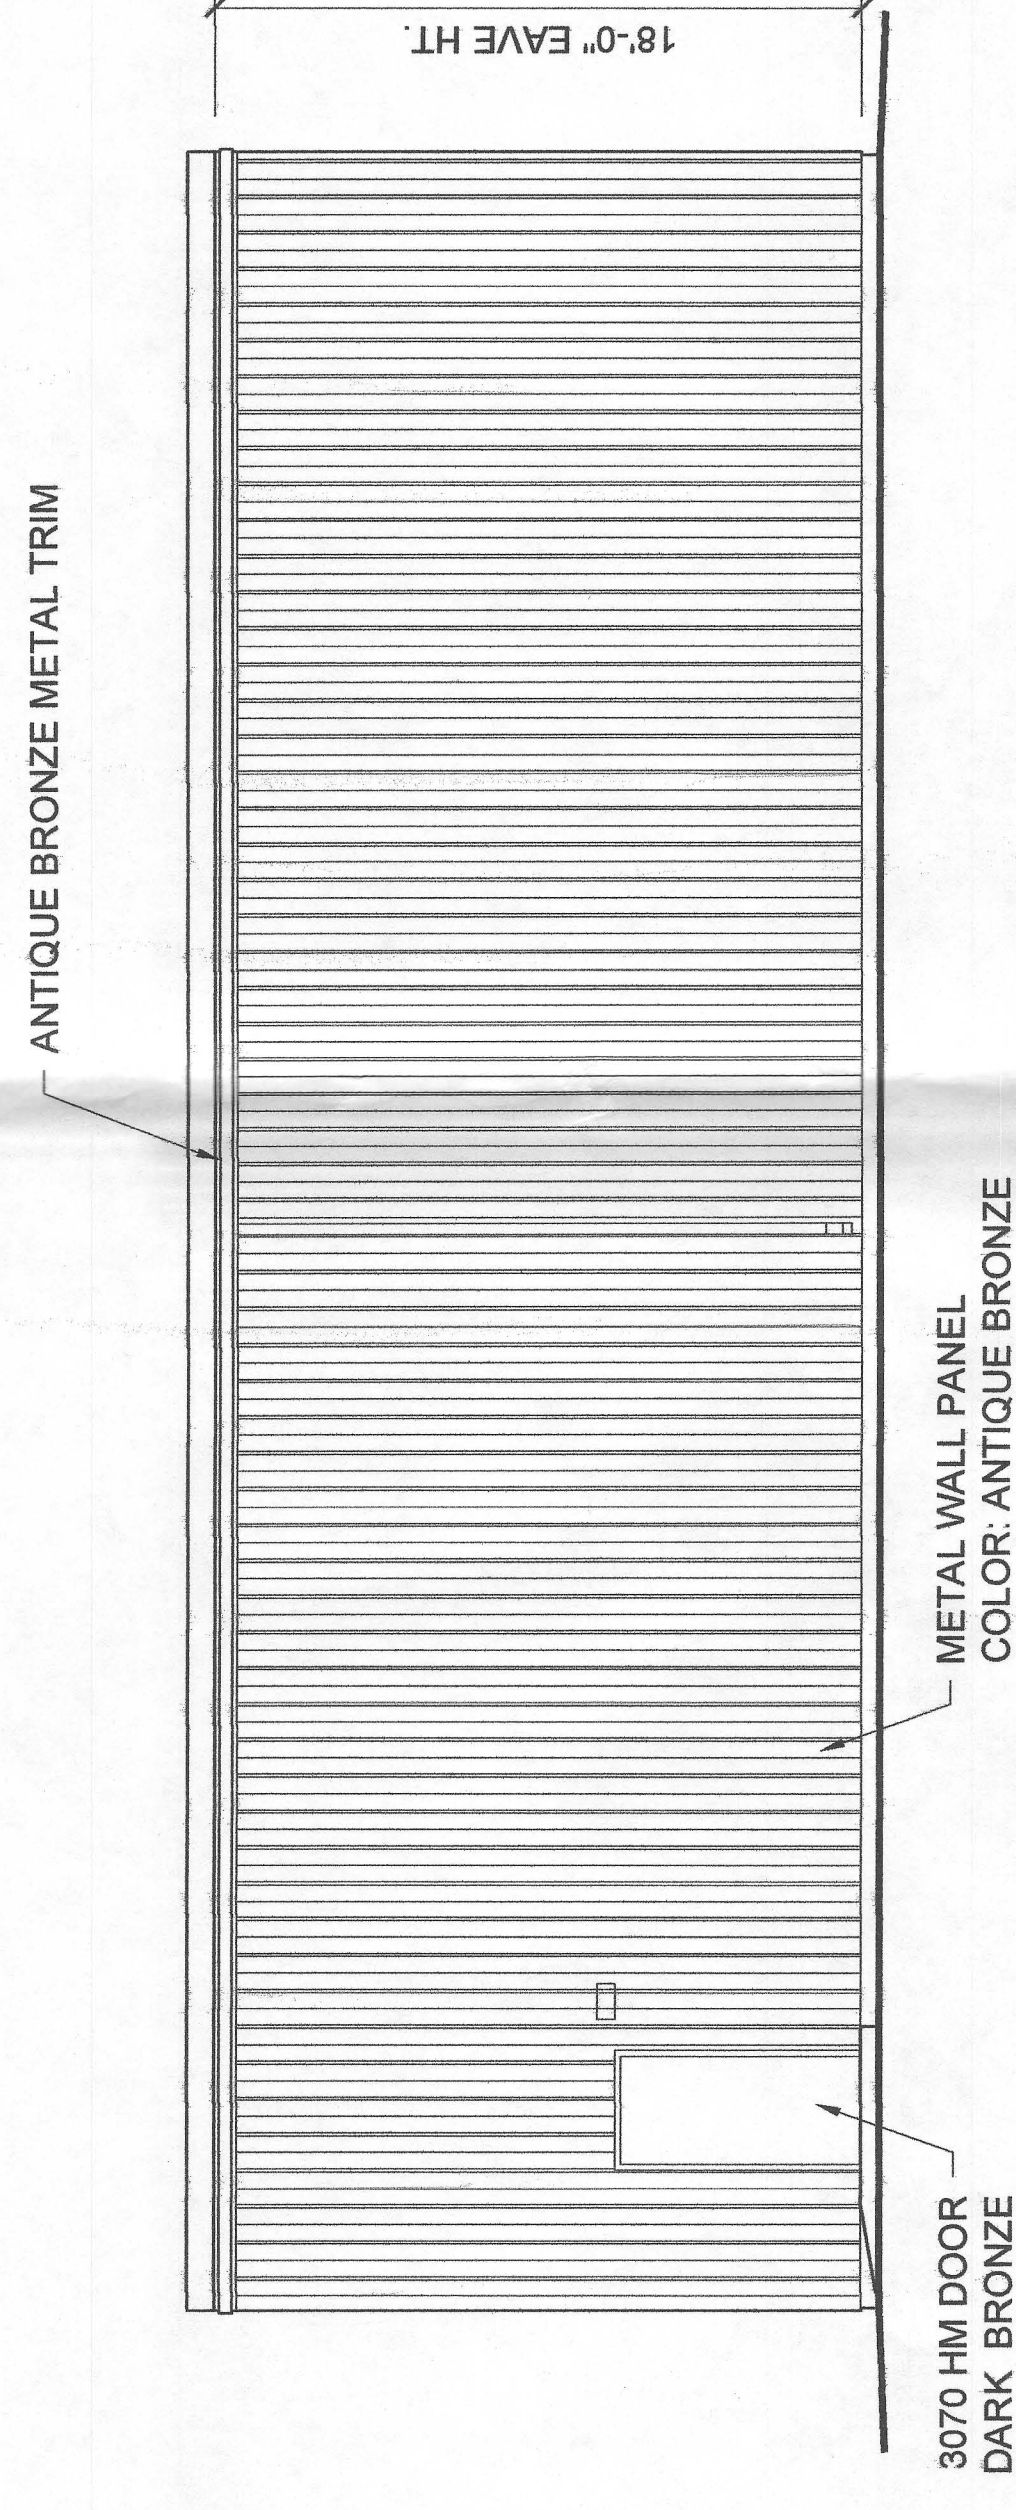


**06 Vehicle Maintenance Front Elevation**  
Scale: 3/16" = 1'-0"

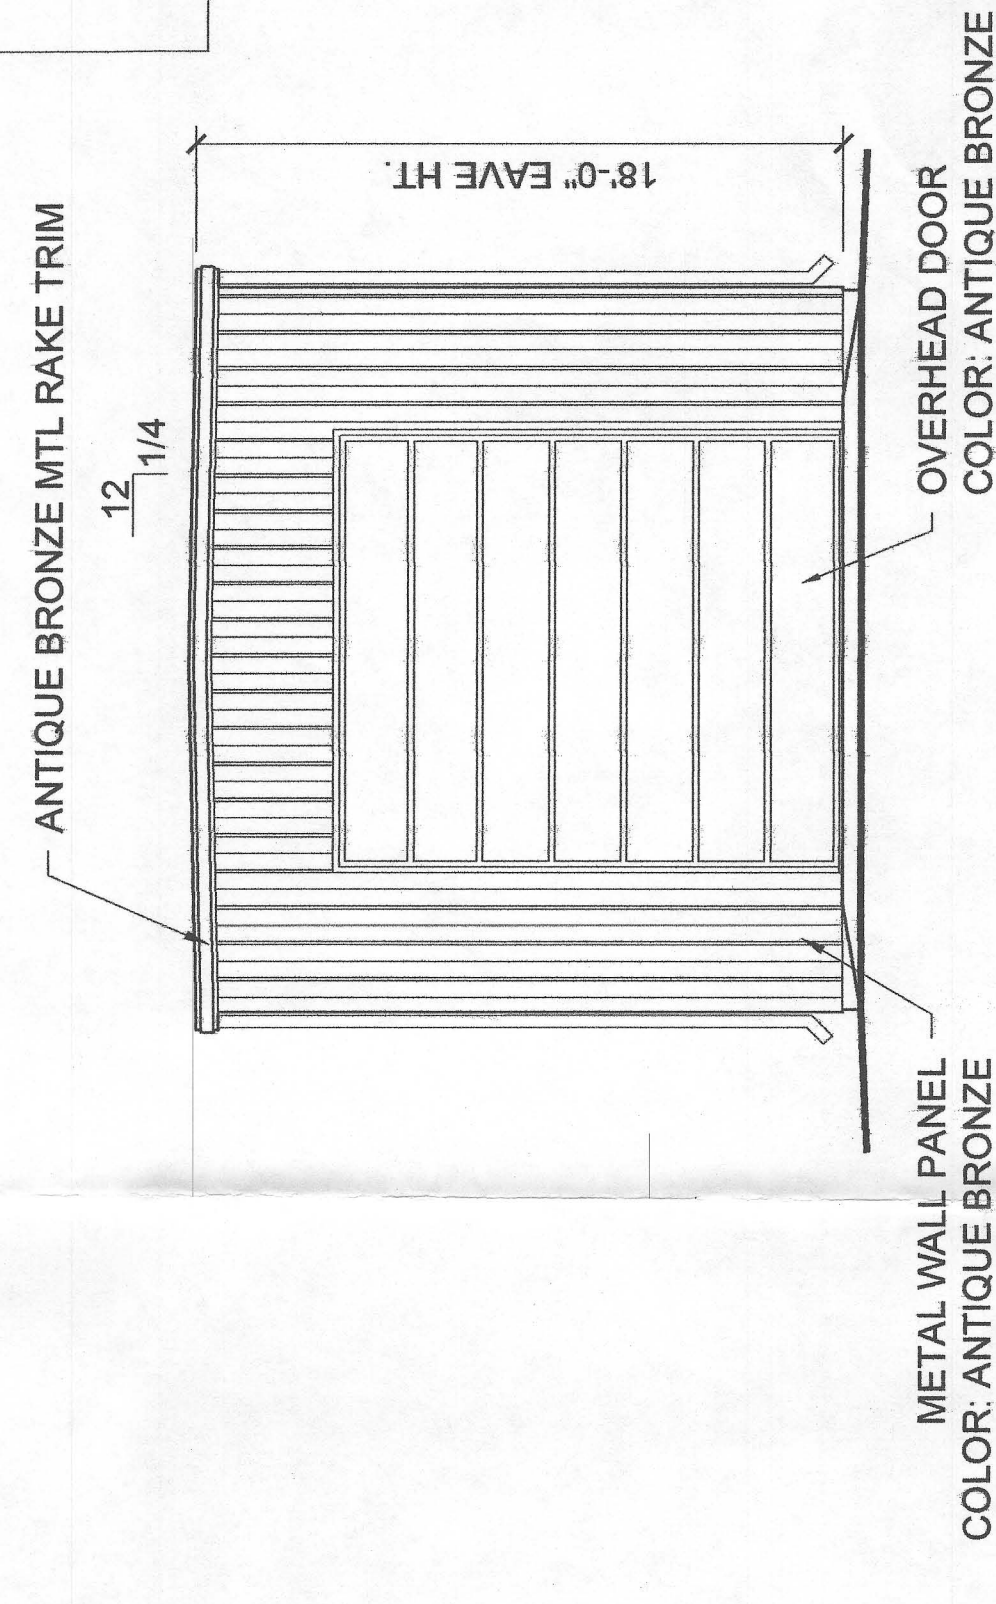


**05 End Elevation**  
Scale: 3/16" = 1'-0"

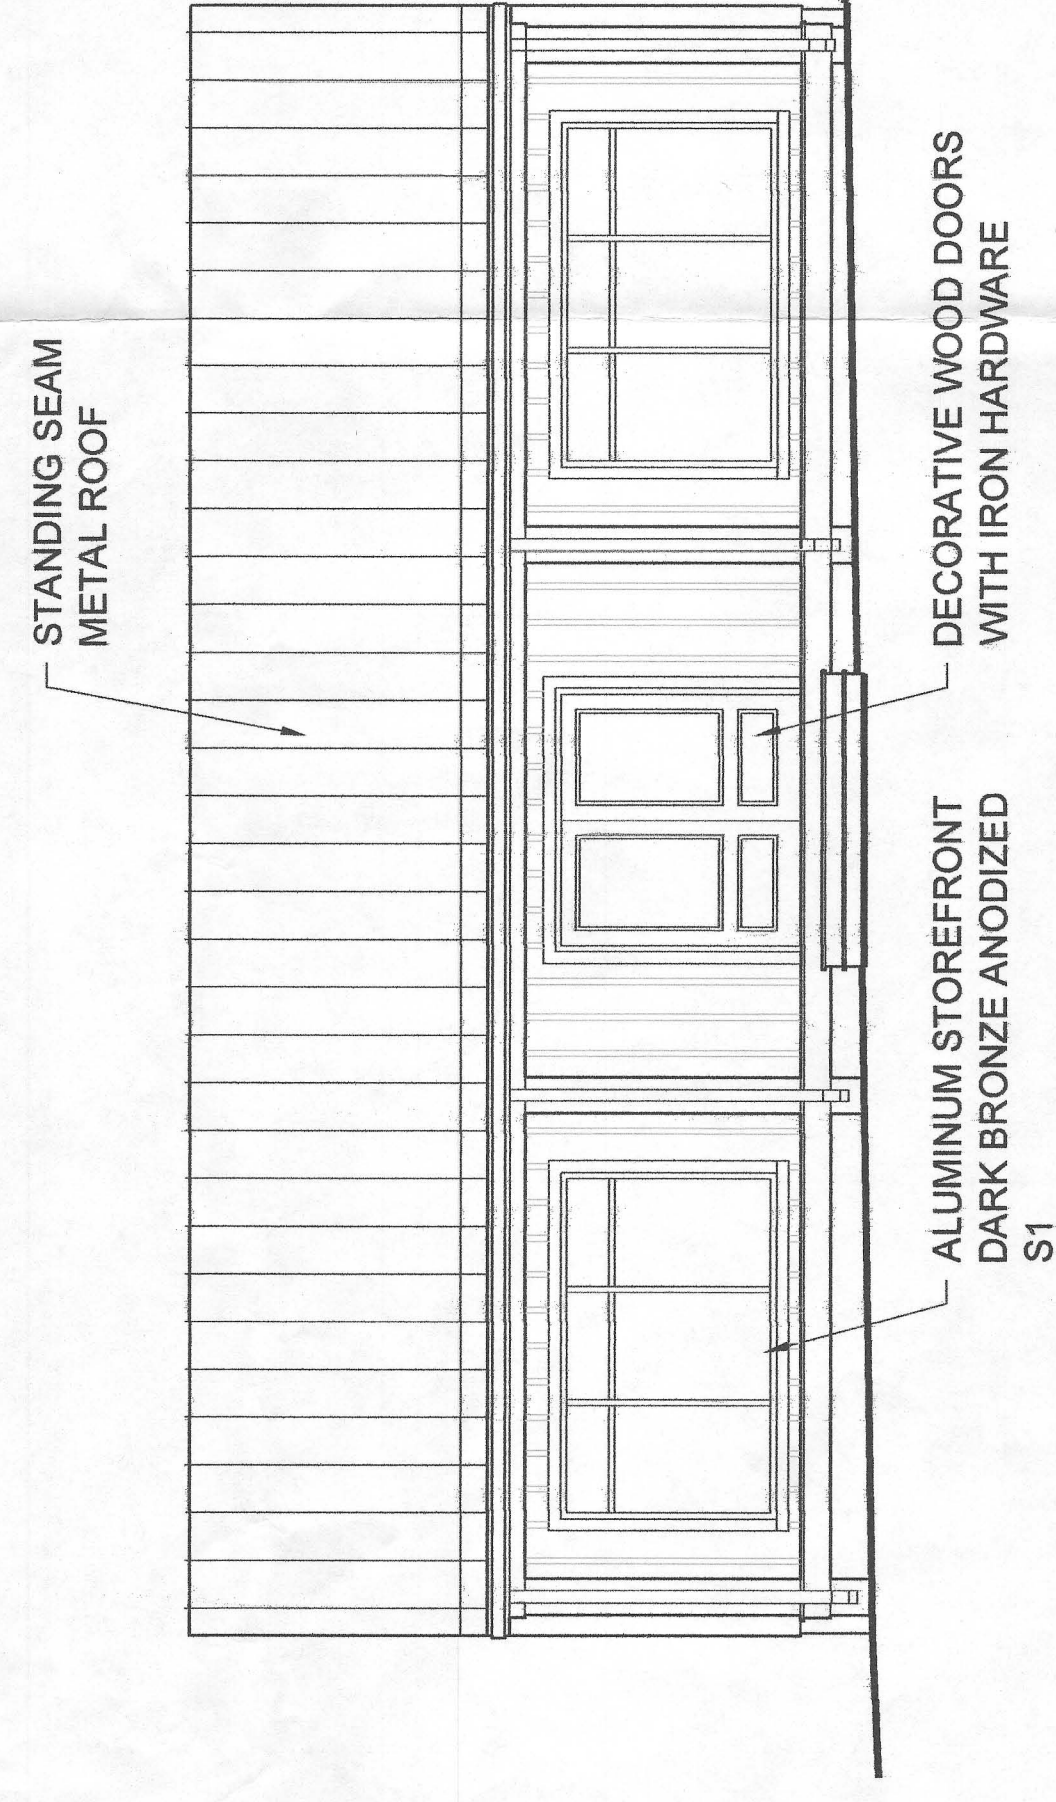


**04 Existing Building (Front)**  
Scale: 3/16" = 1'-0"

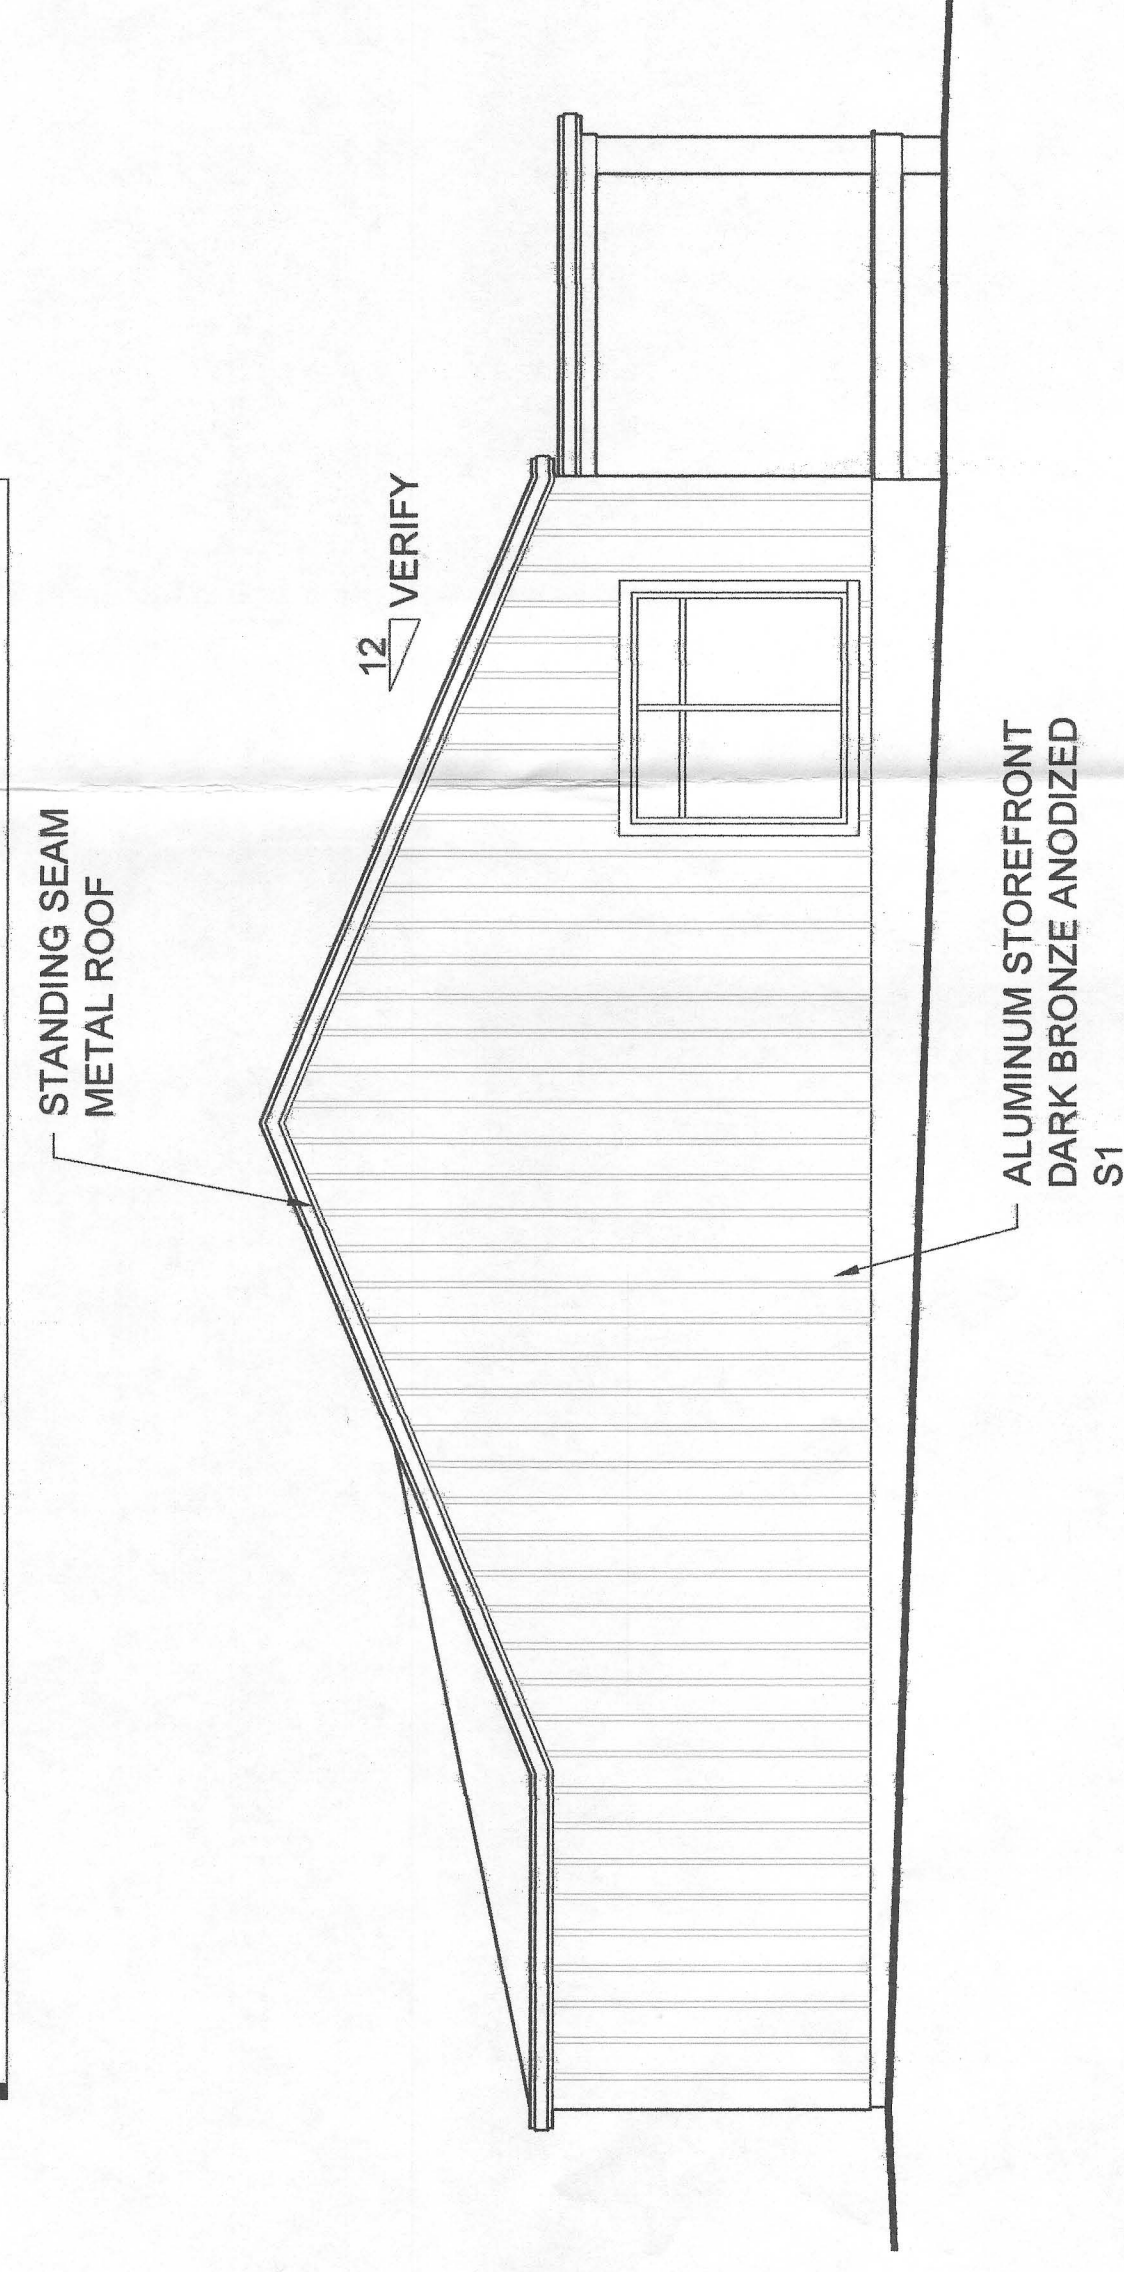

**02 Existing Building (Side)**  
Scale: 3/16" = 1'-0"

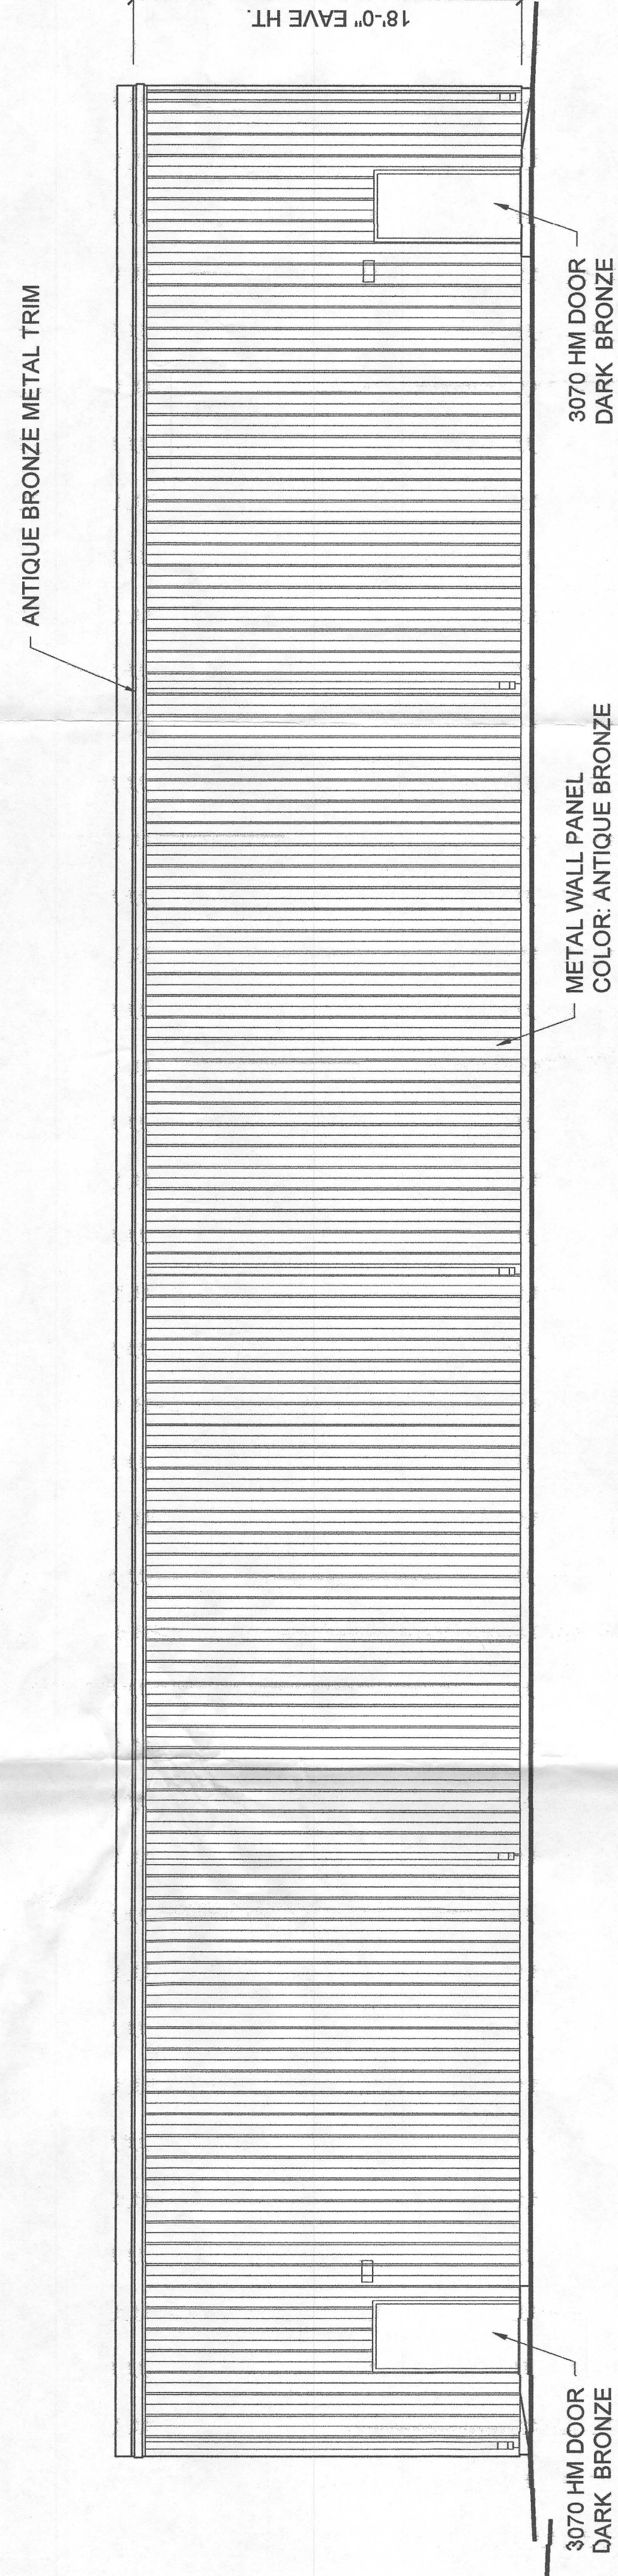

**03 Storage Building Front Elevation**  
Scale: 3/16" = 1'-0"

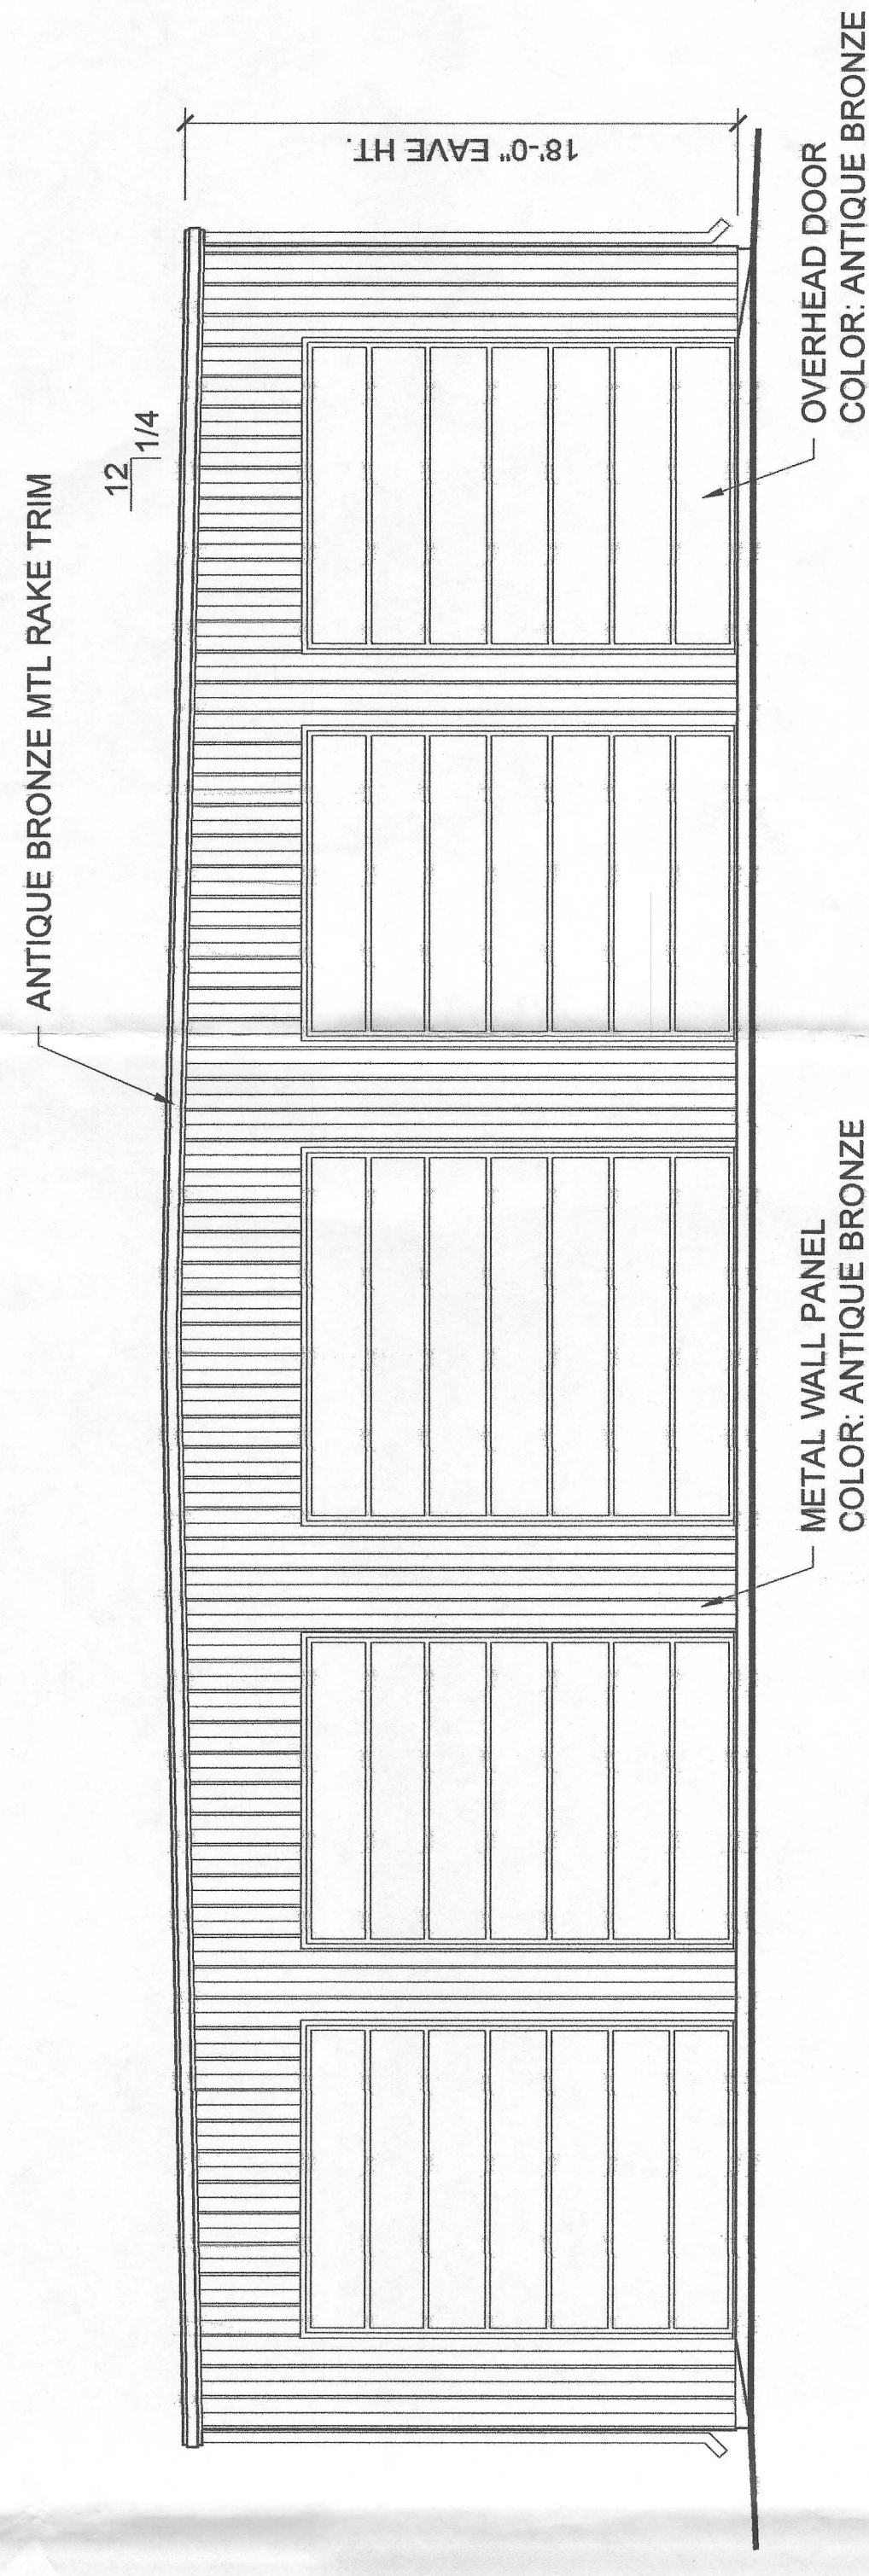

**01 Storage Building End Elevation**  
Scale: 3/16" = 1'-0"