




SCHEMATIC FRONT ELEVATION

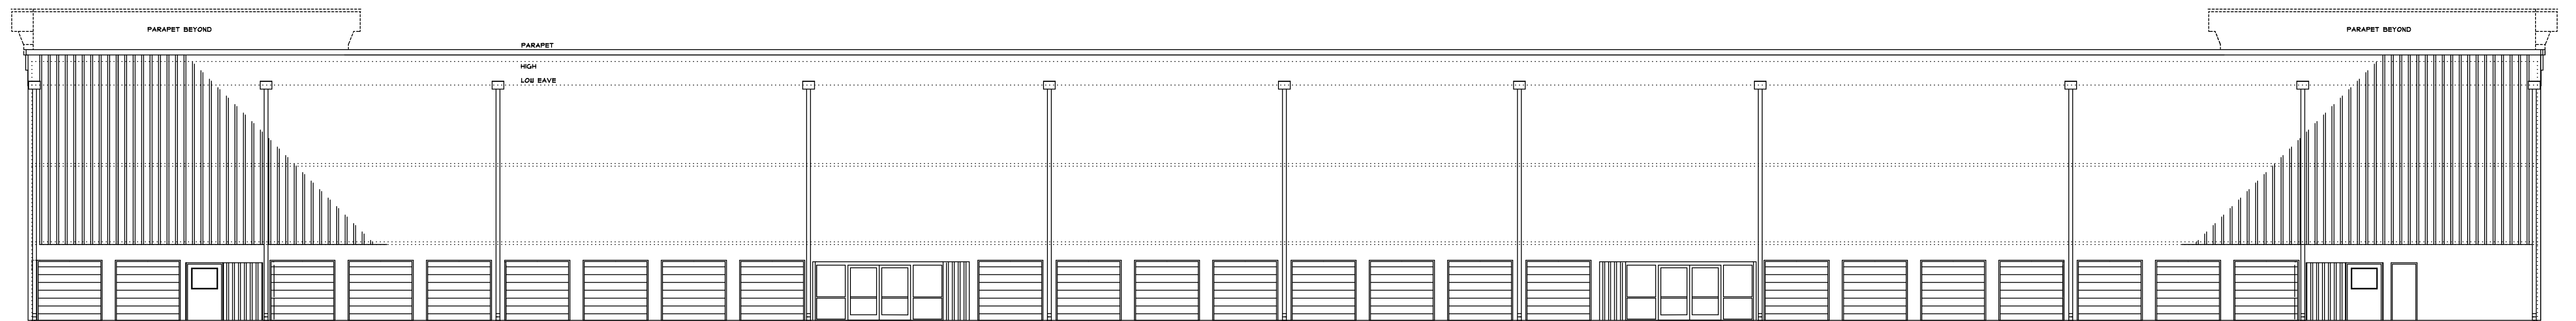


SCHEMATIC REAR ELEVATION

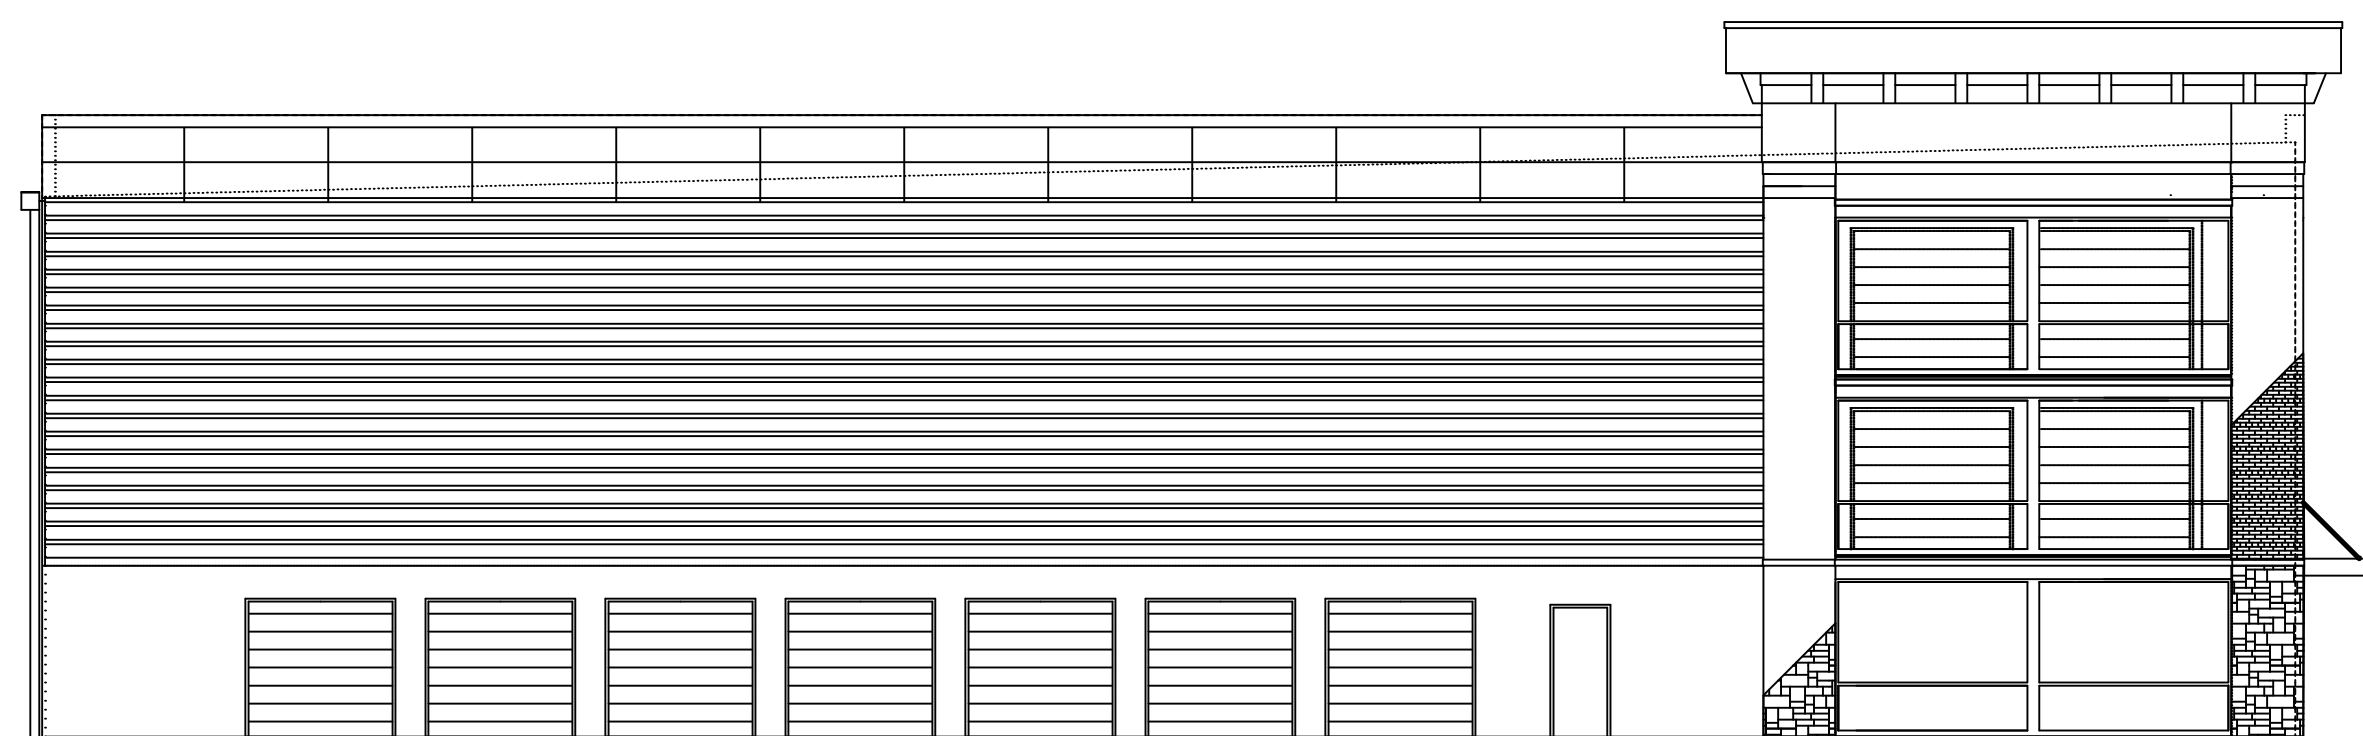

SCHEMATIC LEFT SIDE ELEVATION

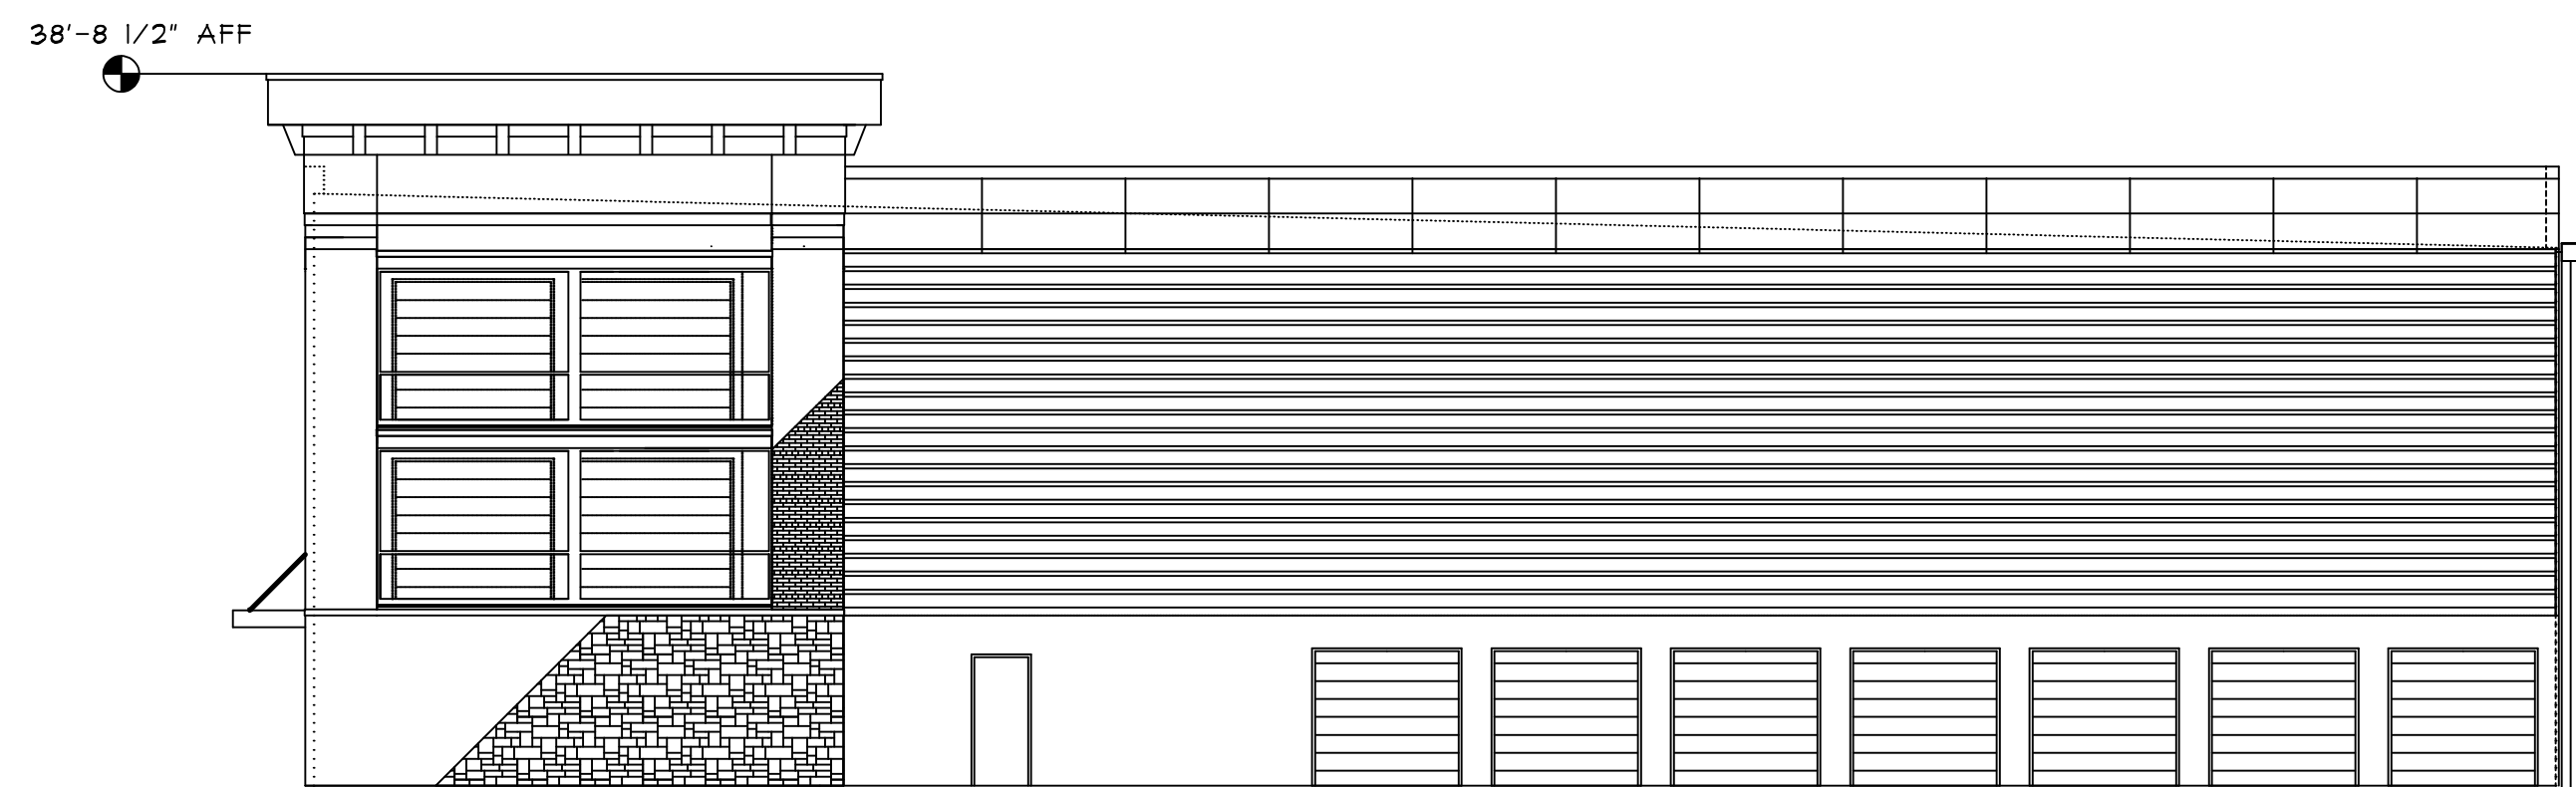

SCHEMATIC RIGHT SIDE ELEVATION

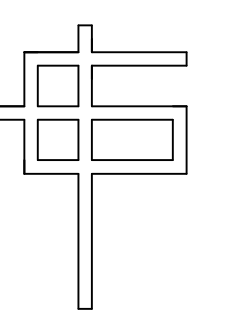

G. CLEVELAND PATE, PLLC
Architecture • Planning
6013 Fordland Drive, Raleigh, NC 27606
919-851-0052

SEALS:



ELEVATIONS
NFC

DESIGNED BY: GCP	DRAWN BY: GCP	CHECKED BY: CCSCIA	APPROVED BY: CCSCIA	DATE: 1/14/19
SHEET: A-1			DATE: 1/14/19	

ALL @ 3/32"

©COPYRIGHT 2019. DRAWINGS REMAIN THE PROPERTY OF THE ARCHITECT AND CANNOT BE COPIED OR ALTERED WITHOUT THE ARCHITECT'S PERMISSION. PROJECTS ARE SITE SPECIFIC AND CANNOT BE REPRODUCED ON MULTIPLE SITES WITHOUT WRITTEN CONSENT OF THE ARCHITECT.