

NOT FOR CONSTRUCTION

THIS DRAWING PREPARED AT THE  
**RALEIGH OFFICE**  
5410 Trinity Road, Suite 102 Raleigh, NC 27607  
TEL 919.866.4931 FAX 919.833.8124 WWW.TIMMONS.COM

**Davis Kane**  
ARCHITECTS, P.A.  
ARCHITECTURE • PLANNING • INTERIORS  
10000 BURNING WOOD ROAD, SUITE 200  
FISHLICK, VIRGINIA 22031

REVISION DESCRIPTION	DATE

DATE  
6/17/2020

DRAWN BY  
F. Lehmann

DESIGNED BY  
J. Edwards


CHECKED BY  
J. Edwards

SCALE


# TIMMONS GROUP

CHATHAM COUNTY EMS  
FEARRINGTON, NC


JOB NO.  
44092  
SHEET NO.  
A2.0

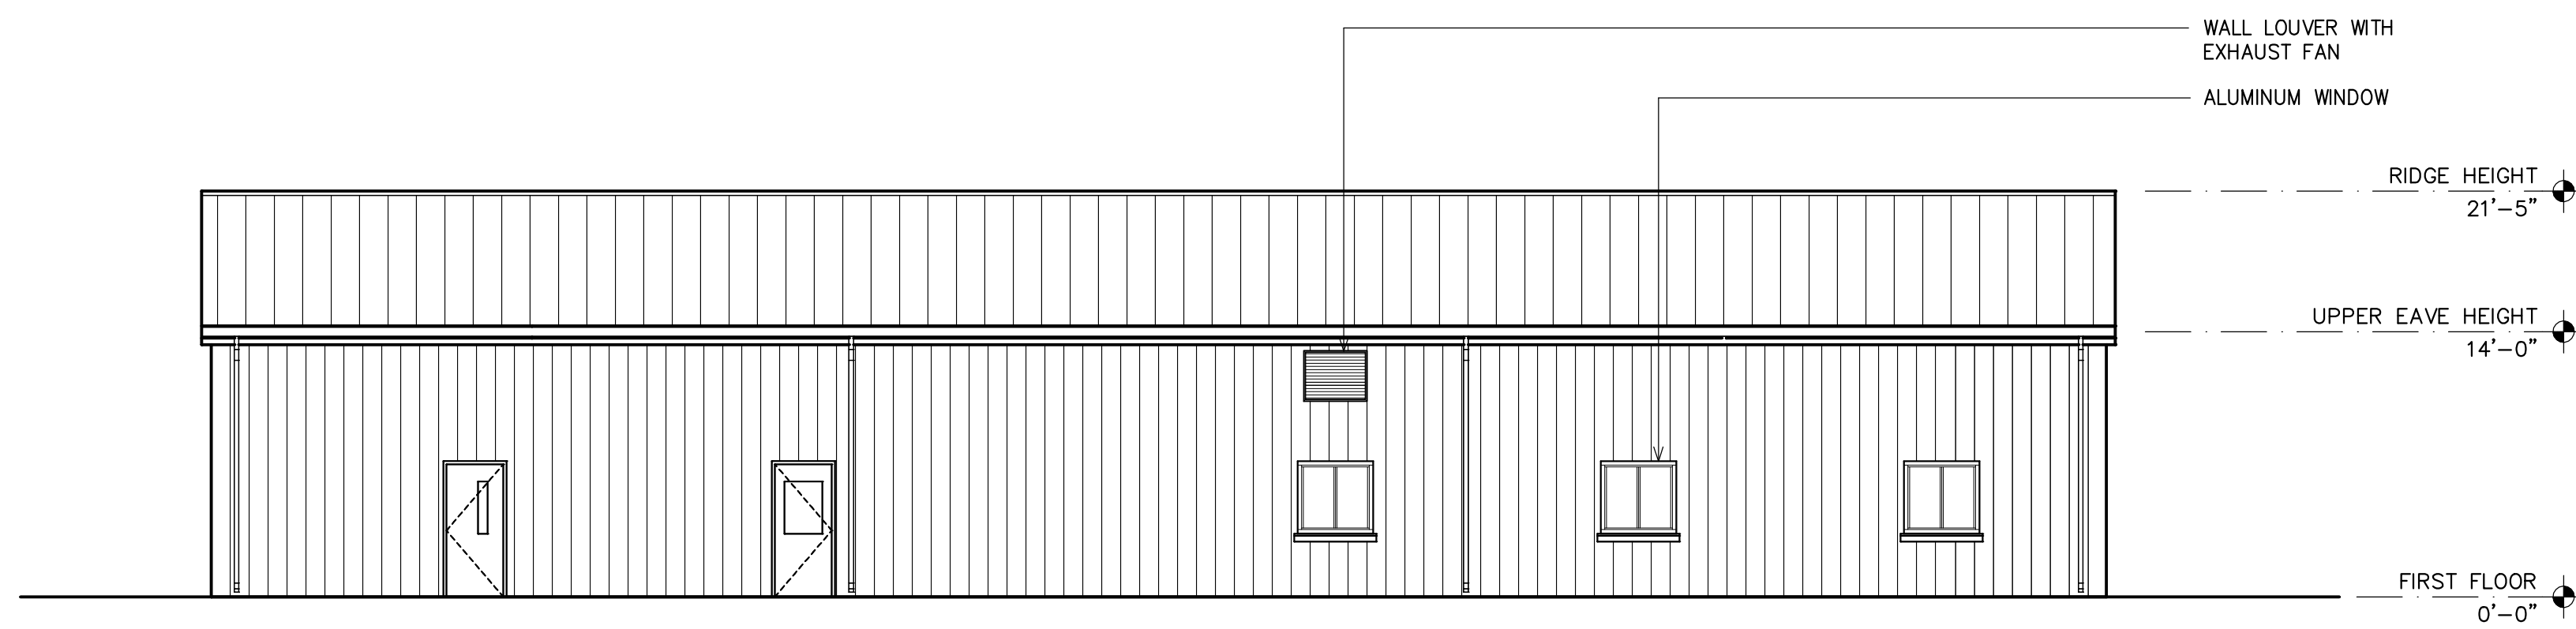


**A3** WEST ELEVATION  
1/4" : 1'-0"

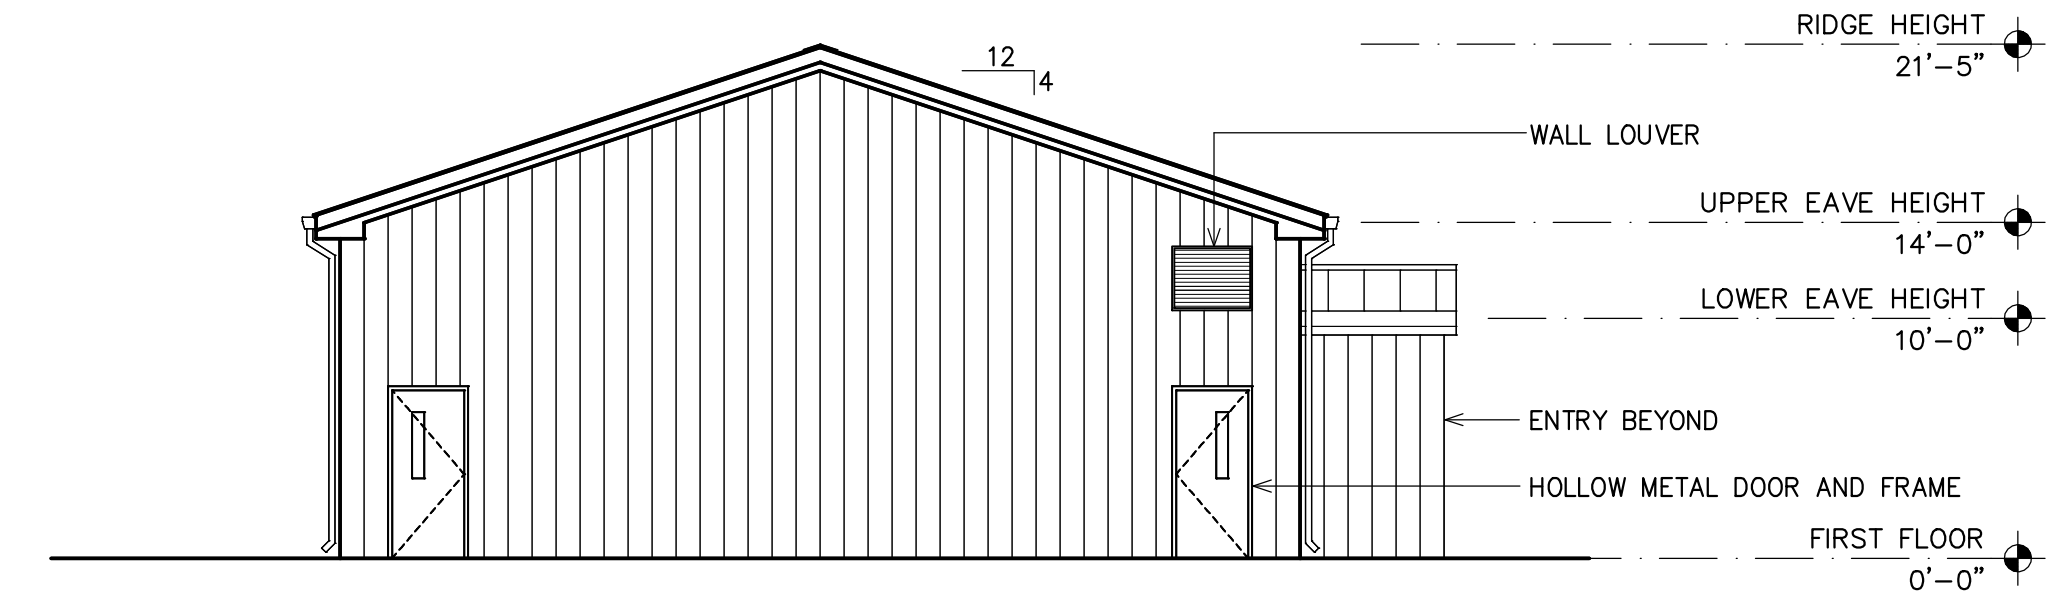

**A4** SOUTH ELEVATION  
1/4" : 1'-0"

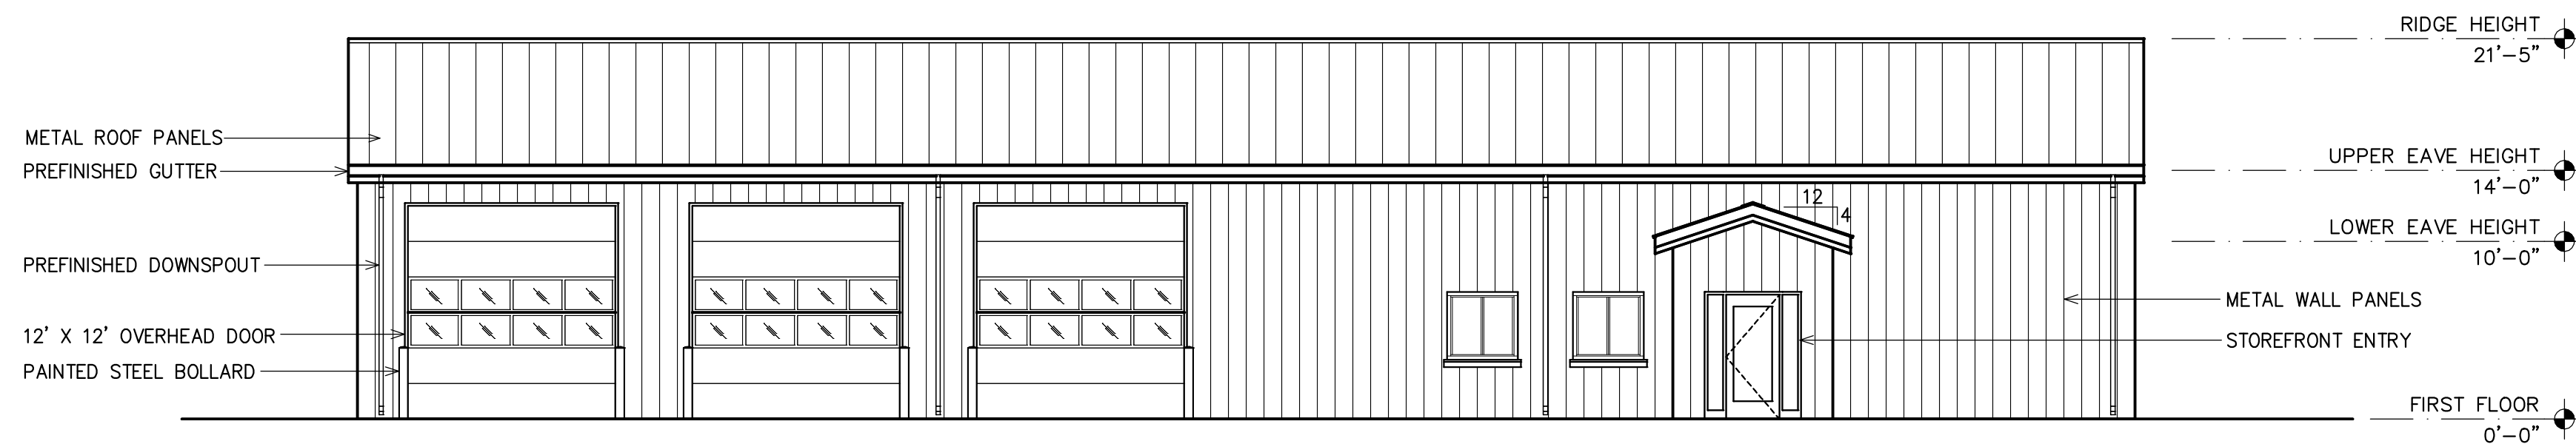

**A1** EAST ELEVATION  
1/4" : 1'-0"

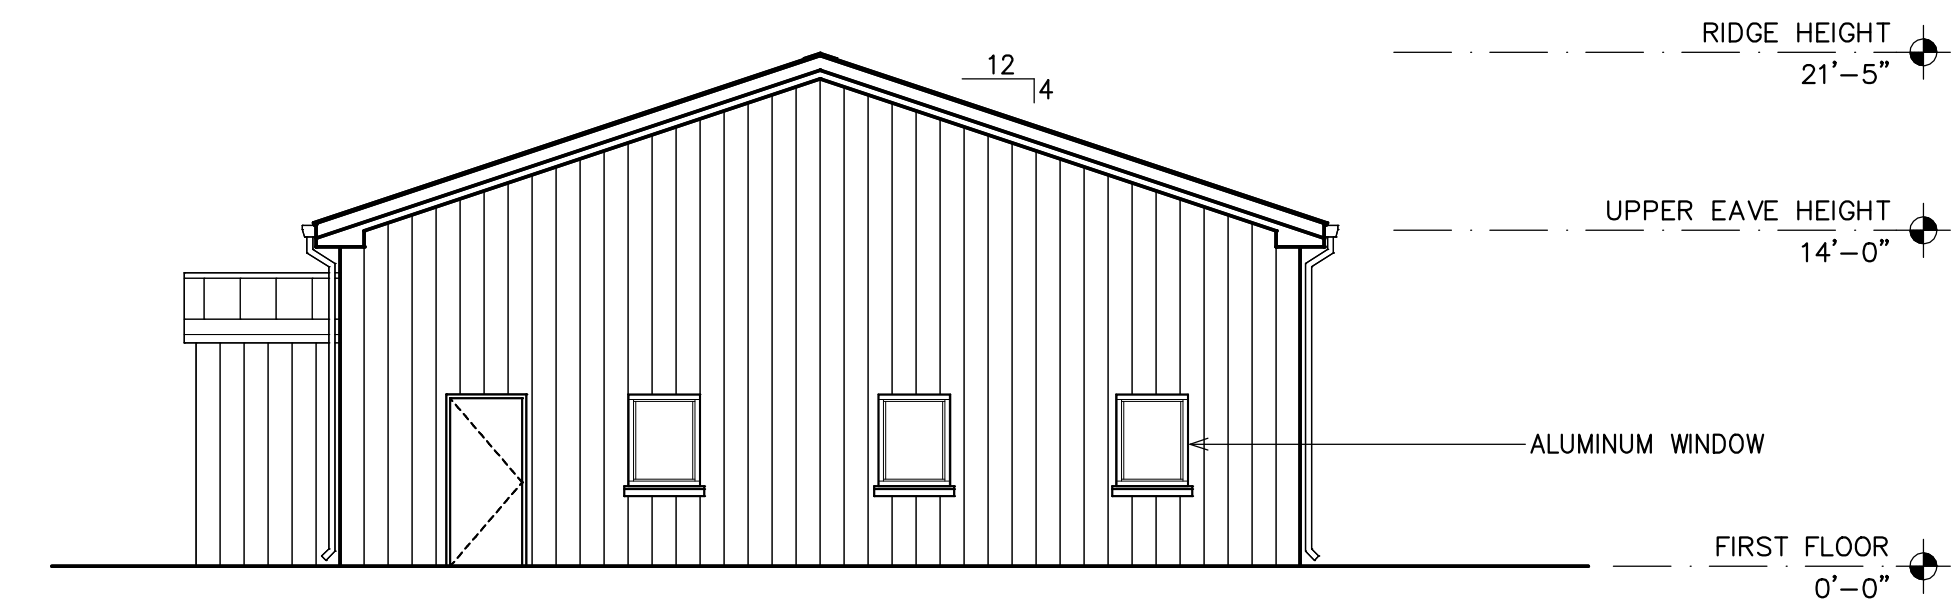

**A2** NORTH ELEVATION  
1/4" : 1'-0"

These plans and associated documents are the exclusive property of TIMMONS GROUP and may not be reproduced in whole or in part and shall not be used for any purpose whatsoever, inclusive, but not limited to construction, bidding, and/or construction taking without the express written consent of TIMMONS GROUP.