

EXTERIOR MATERIAL SCHEDULE


MATERIAL	MANUFACTURER	MODEL	COLOR	NOTES
PARAPET WALL COPING	CARLISLE SYNTEC SYSTEMS	SECUREDGE 300	DOVE GRAY A09	GALVANIZE, PRE-FINISHED, KYNAR 500, 24 GAUGE METAL
RED TRELLIS	T.B.D.		ROYCROFT COPPER RED	PROVIDED BY G.C.
GRAY EIFS	STO CORP.	StoTherm Ci Essence INSULATED WALL CLADDING SYSTEM	BRUSHED PEWTER FINISH: IN StoPowerwall FINE (80296)	INSTALL OVER STOGUARD LIQUID APPLIED WRB. COLOR AND TEXTURE TO BE APPROVED BY OWNER.
DARK GRAY BRICK	TAYLOR CLAY PRODUCTS	322 GRAY	DARK GRAY	RUNNING BOND FACE BRICK. MORTAR COLOR TO BE DETERMINED
LIGHT GRAY BRICK	TAYLOR CLAY PRODUCTS	320 GRAY	LIGHT GRAY	RUNNING BOND FACE BRICK, SOLDIER & SILL COURSE. MORTAR COLOR TO BE DETERMINED
ROLL UP DOOR	WAYNE DALTON	MODEL 900	CLEAR ANODIZED	
ALUMINUM CURTAIN WALL	TUBLITE	SERIES 200	CLEAR ANODIZED	2" X 5 3/4" FRAMES WITH 1" CLEAR INSULATED GLASS. SEE GLAZING SCHEDULE
ALUMINUM STOREFRONT	KAWNEER	TRIFAB V645IT SSG	CLEAR ANODIZED	SEE GLAZING SCHEDULE
GRAY METAL GLAZING PANEL	CITADEL	GLAZEGUARD 1000	DOVE GRAY	
EMERG. OVERFLOW SPOUT	SEE PLUMBING DRWGS.		DOVE GRAY A09	




LIGHT GRAY BRICK IMAGE



BRUSHED PEWTER-EIFS

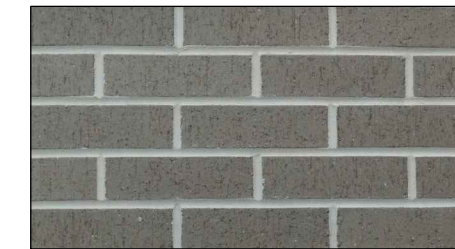


DARK GRAY BRICK IMAGE

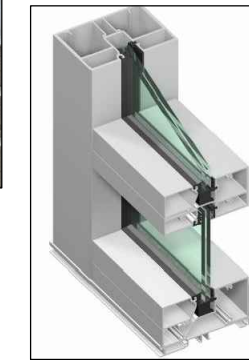


CLEAR ANODIZED ALUMINUM



RED TRELLIS COLOR

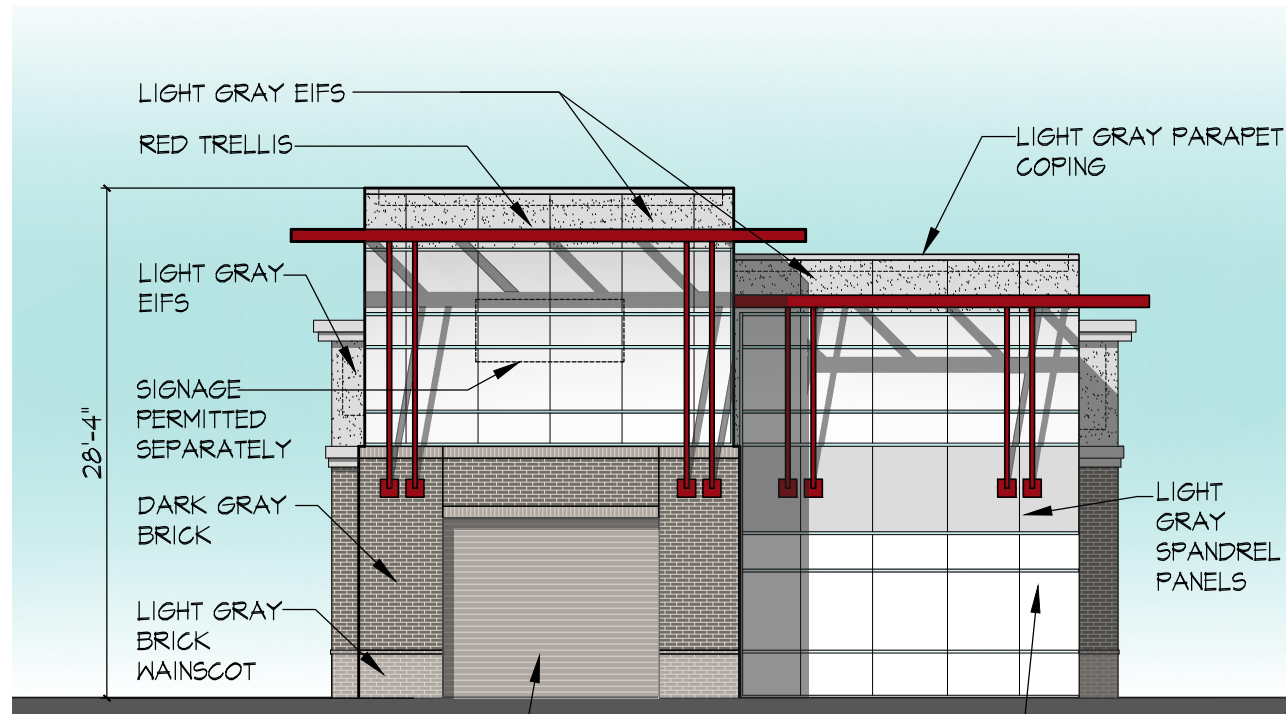

2 EAST ELEVATION
SCALE: 3/32" = 1'-0"

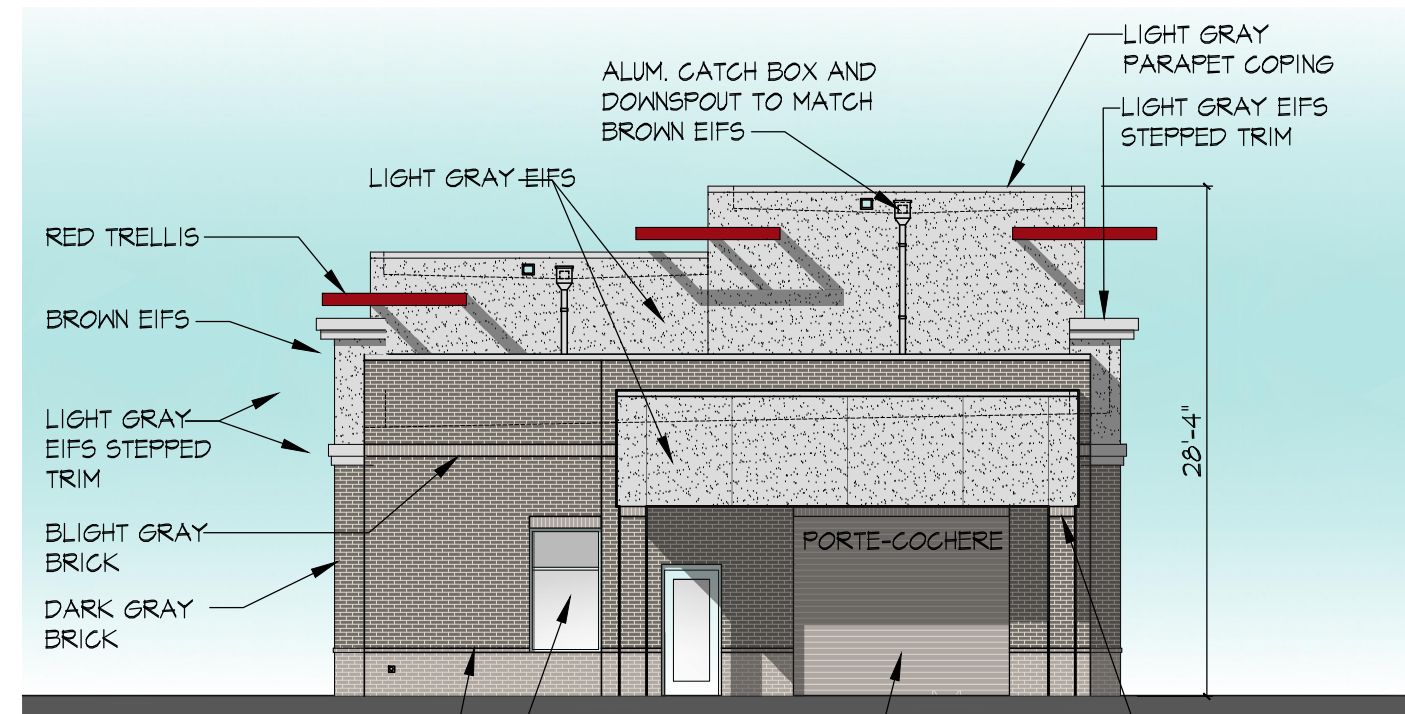

1 WEST ELEVATION
SCALE: 3/32" = 1'-0"

SAM'S XPRESS CAR WASH
COLOR ELEVATIONS
CHAPEL HILL ROAD
PITTSBORO, NC
BRIAR CHAPEL VILLAGE

DATE: 7-28-20

PROJECT #: 20-145

DRAWN BY: VVW

CADD FILE NAME:

THIS DRAWING AND THE DESIGN SHOWN ARE THE PROPERTY OF ESD. THE REPRODUCTION, OR USE OF THIS DRAWING WITHOUT THEIR WRITTEN CONSENT IS PROHIBITED. ANY INFRINGEMENT IS SUBJECT TO LEGAL ACTION.

Sheet



1



architecture • interior design

421 Penman Street, Suite 200, Charlotte, NC 28203
Email: esd@esdarch.com • Phone: 704-373-1900

EXTERIOR MATERIALS SCHEDULE AND IMAGES ON PAGE 1

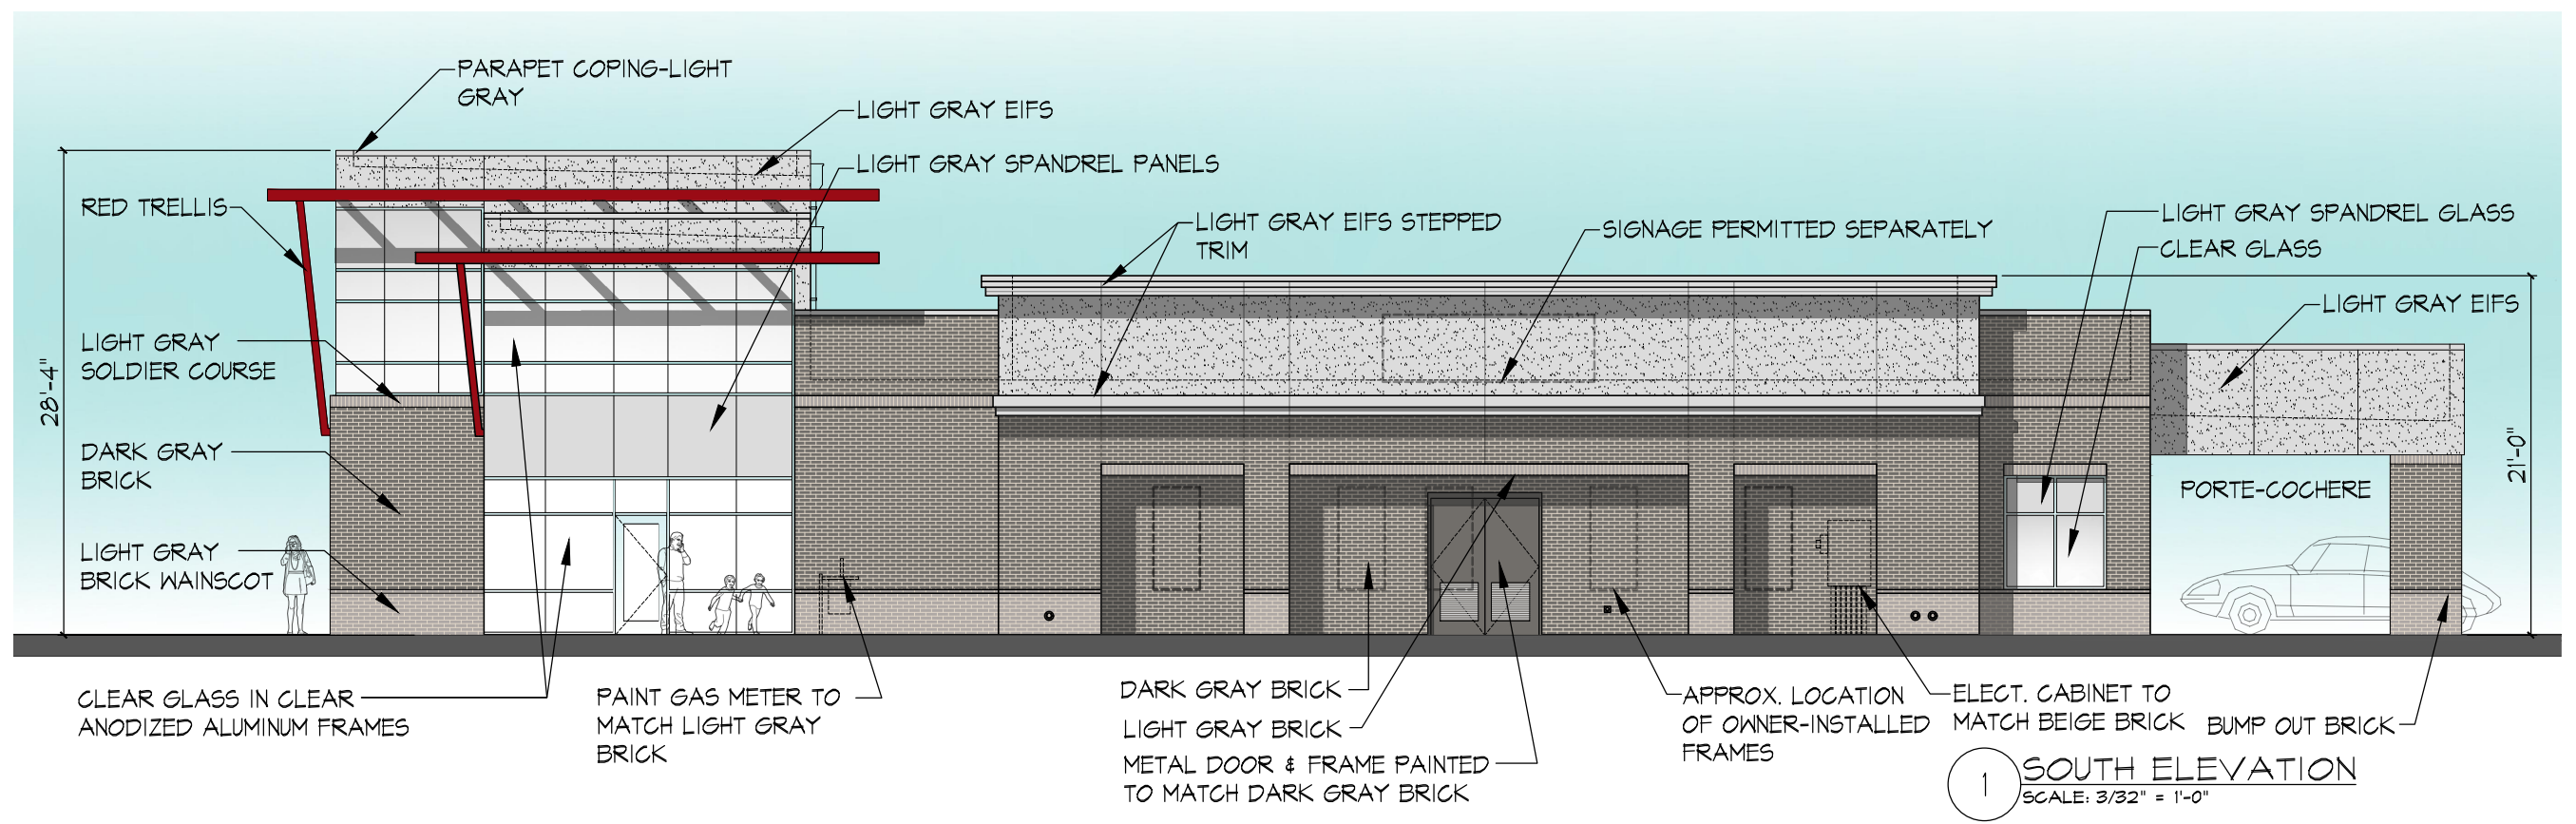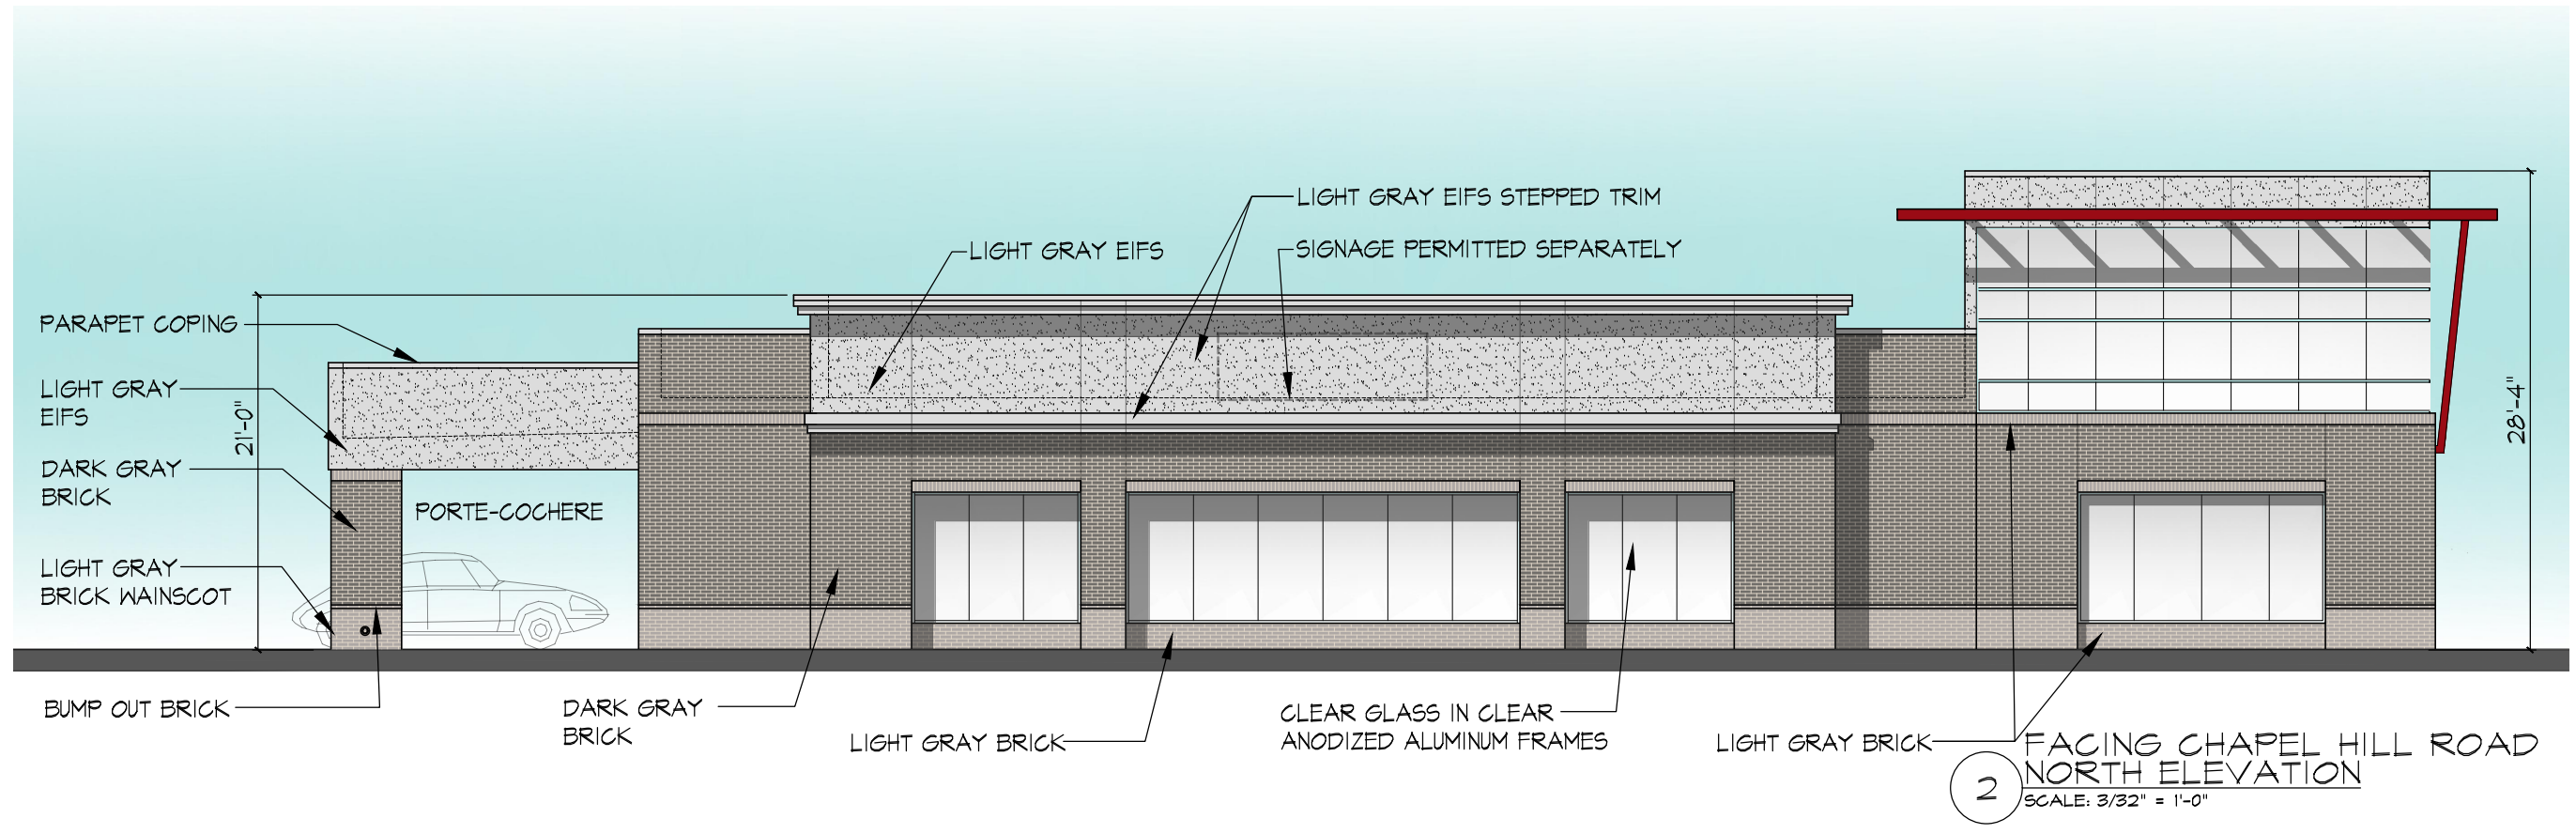


ESD
architecture • interior design
421 Penman Street, Suite 200, Charlotte, NC 28203
Email: esd@esdarch.com • Phone: 704-373-1900


SAM'S XPRESS CAR WASH
COLOR ELEVATIONS
CHAPEL HILL ROAD
PITTSBORO, NC
BRIAR CHAPEL VILLAGE

DATE: 7-28-20
PROJECT #: 20-145
DRAWN BY: VV
CADD FILE NAME:


THIS DRAWING AND THE DESIGN SHOWN ARE THE PROPERTY OF ESD. THE REPRODUCTION, OR USE OF THIS DRAWING WITHOUT THEIR WRITTEN CONSENT IS PROHIBITED. ANY INFRINGEMENT IS SUBJECT TO LEGAL ACTION.

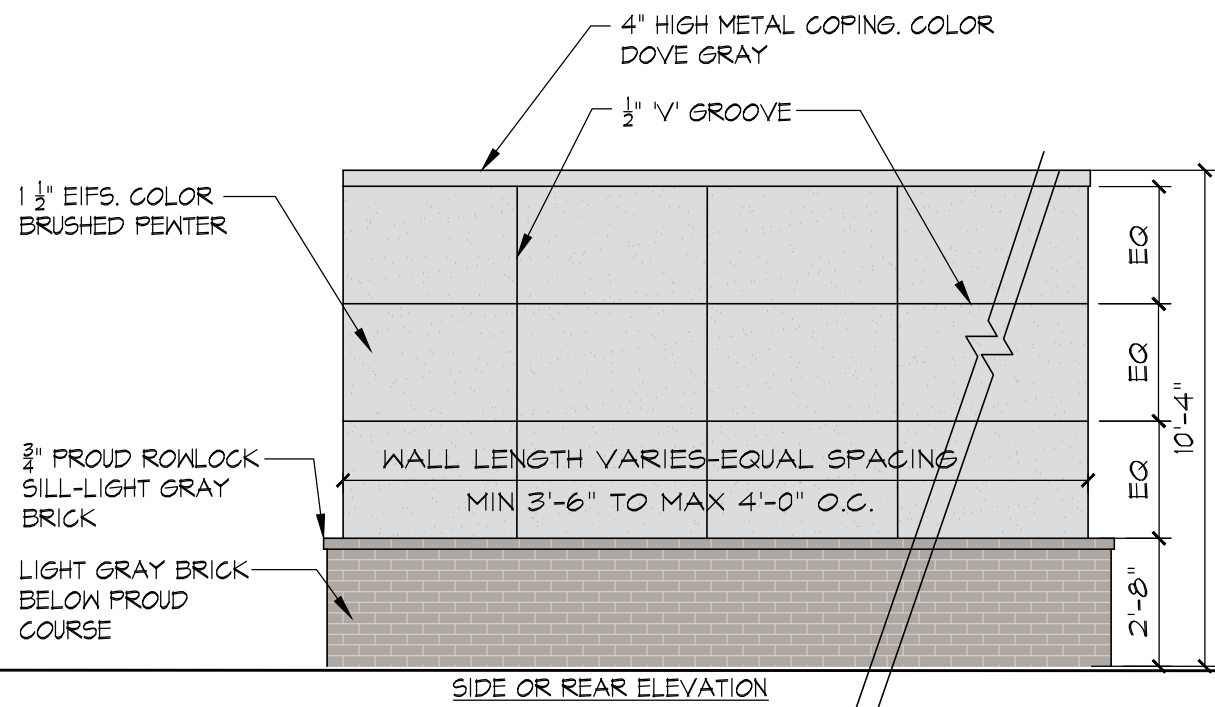


4 DUMPSTER ENCLOSURE
SCALE: 1/4" = 1'-0" VACUUM ENCLOSURE SIMILAR

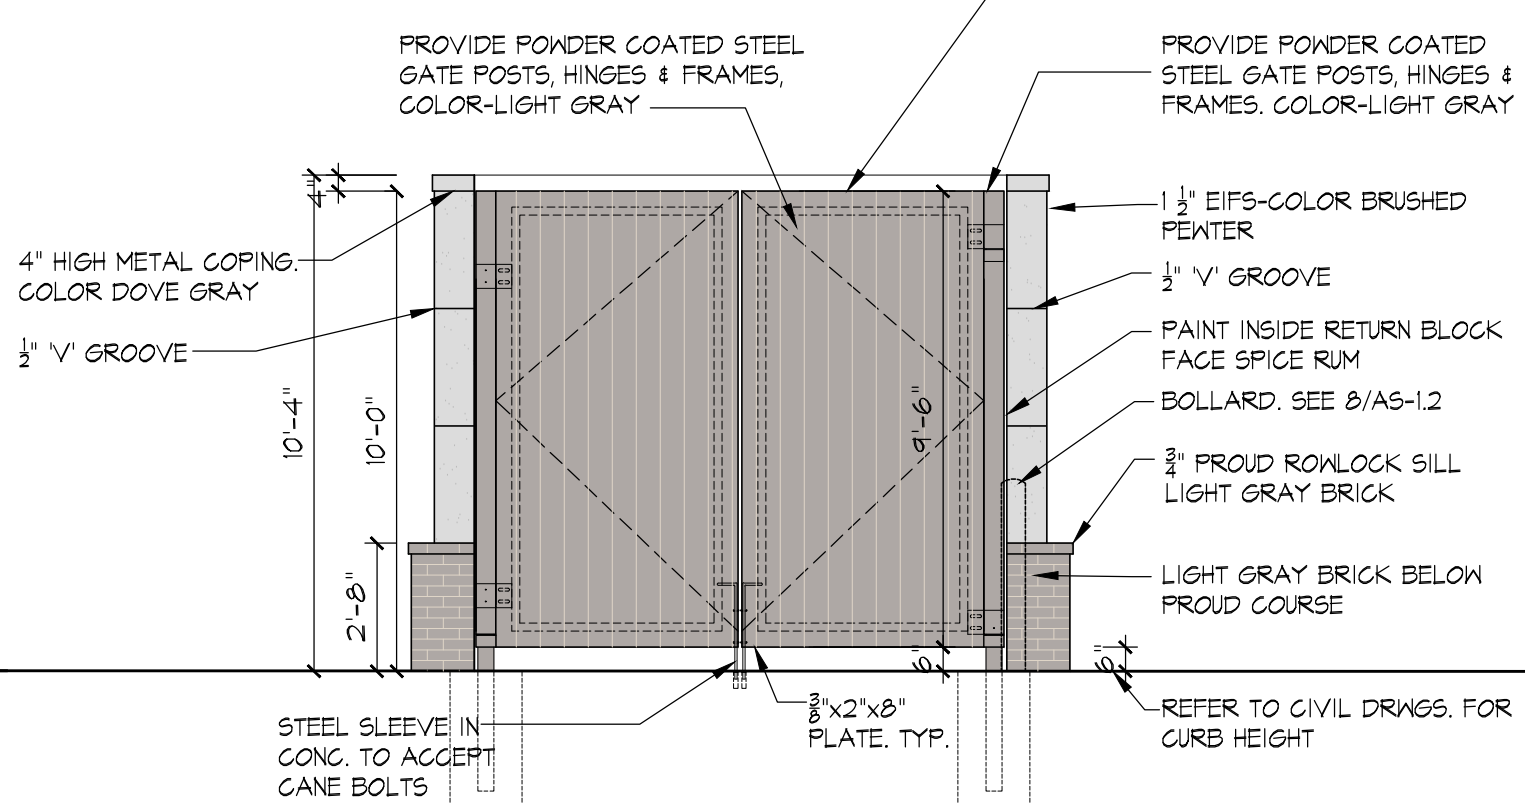

31 DUMPSTER ENCLOSURE
SCALE: 1/4" = 1'-0" VACUUM ENCLOSURE SIMILAR

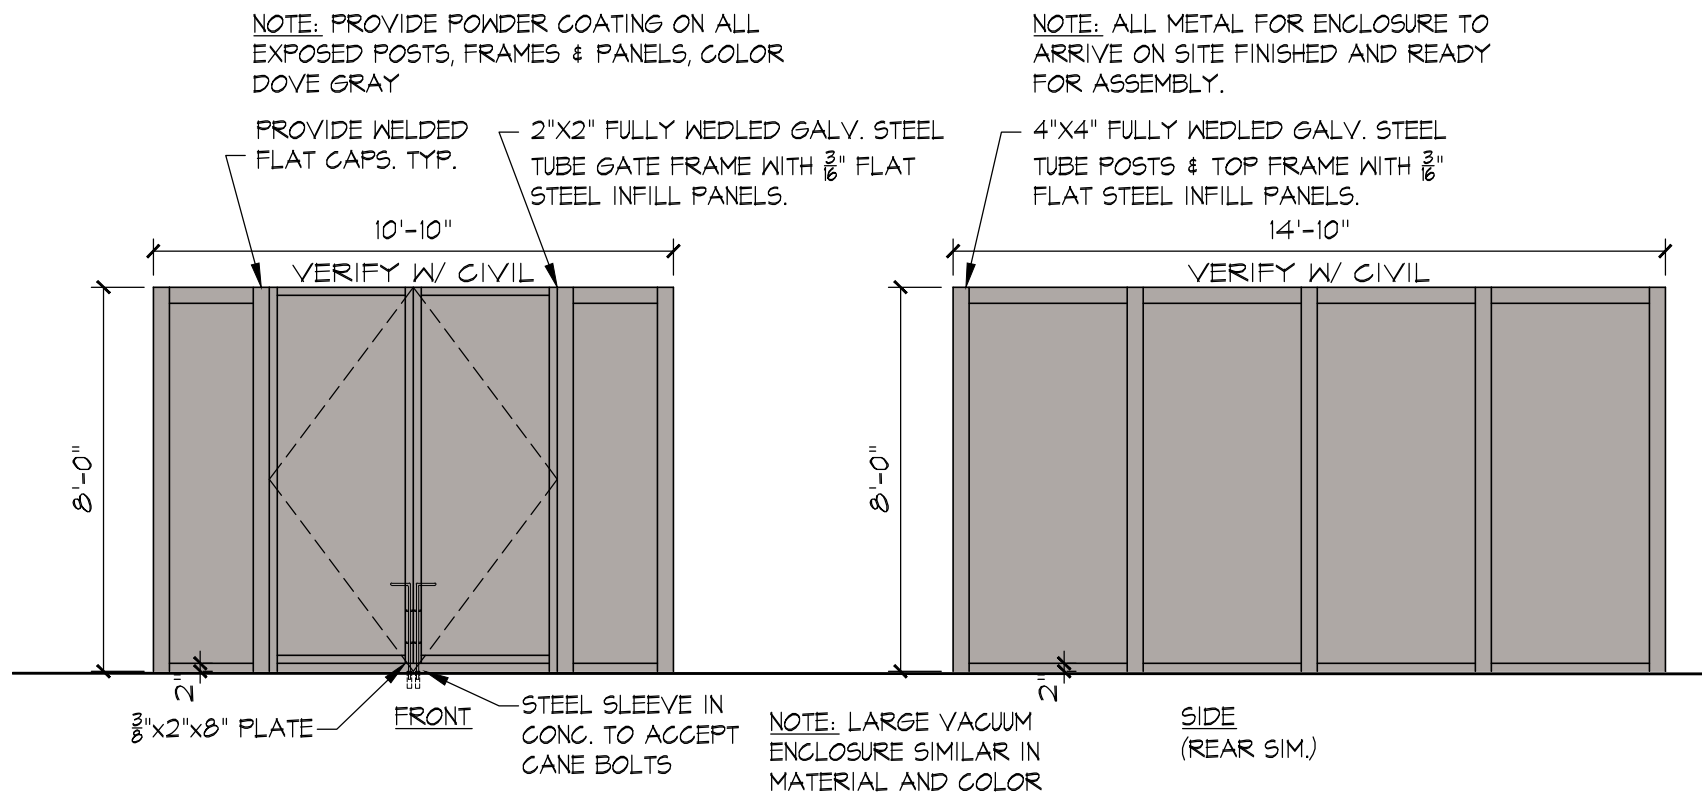

2 VACUUM ENCLOSURE ELEVATION
SCALE: 1/4" = 1'-0"

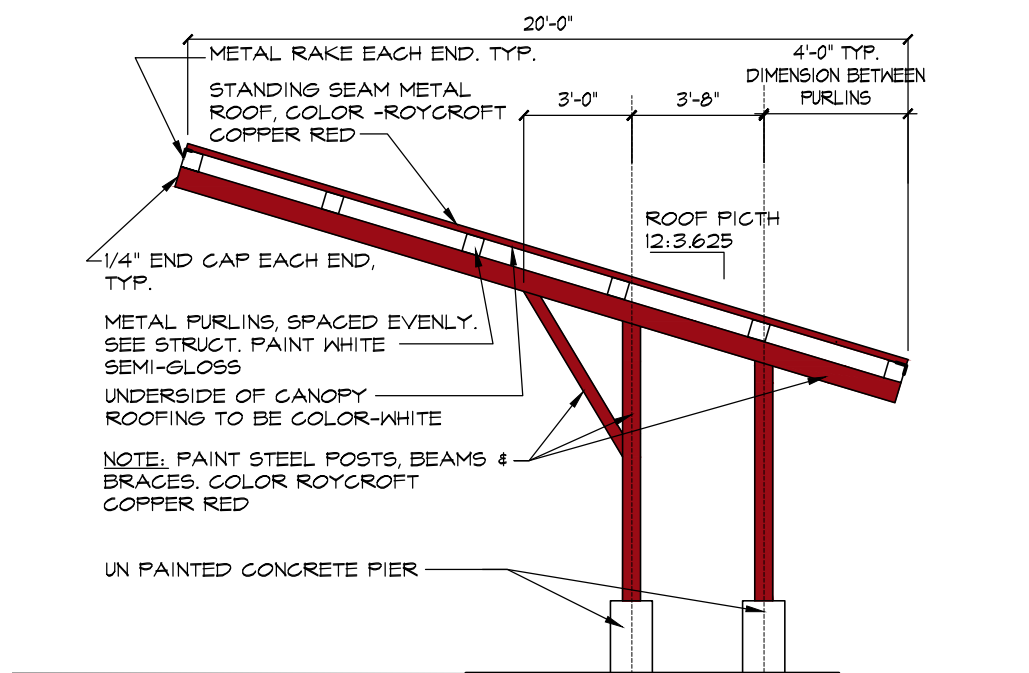

1 VACUUM CANOPY
SCALE: 3/16" = 1'-0"

SAM'S XPRESS CAR WASH
COLOR ELEVATIONS
CHAPEL HILL ROAD
PITTSBORO, NC
BRIAR CHAPEL VILLAGE

DATE: 7-28-20
PROJECT #: 20-145
DRAWN BY: VVW
CADD FILE NAME:

THIS DRAWING AND THE DESIGN SHOWN ARE THE PROPERTY OF ESD. THE REPRODUCTION, OR USE OF THIS DRAWING WITHOUT THEIR WRITTEN CONSENT IS PROHIBITED. ANY INFRINGEMENT IS SUBJECT TO LEGAL ACTION.


Sheet

3



architecture • interior design

421 Penman Street, Suite 200, Charlotte, NC 28203
Email: esd@esdarch.com • Phone: 704-373-1900

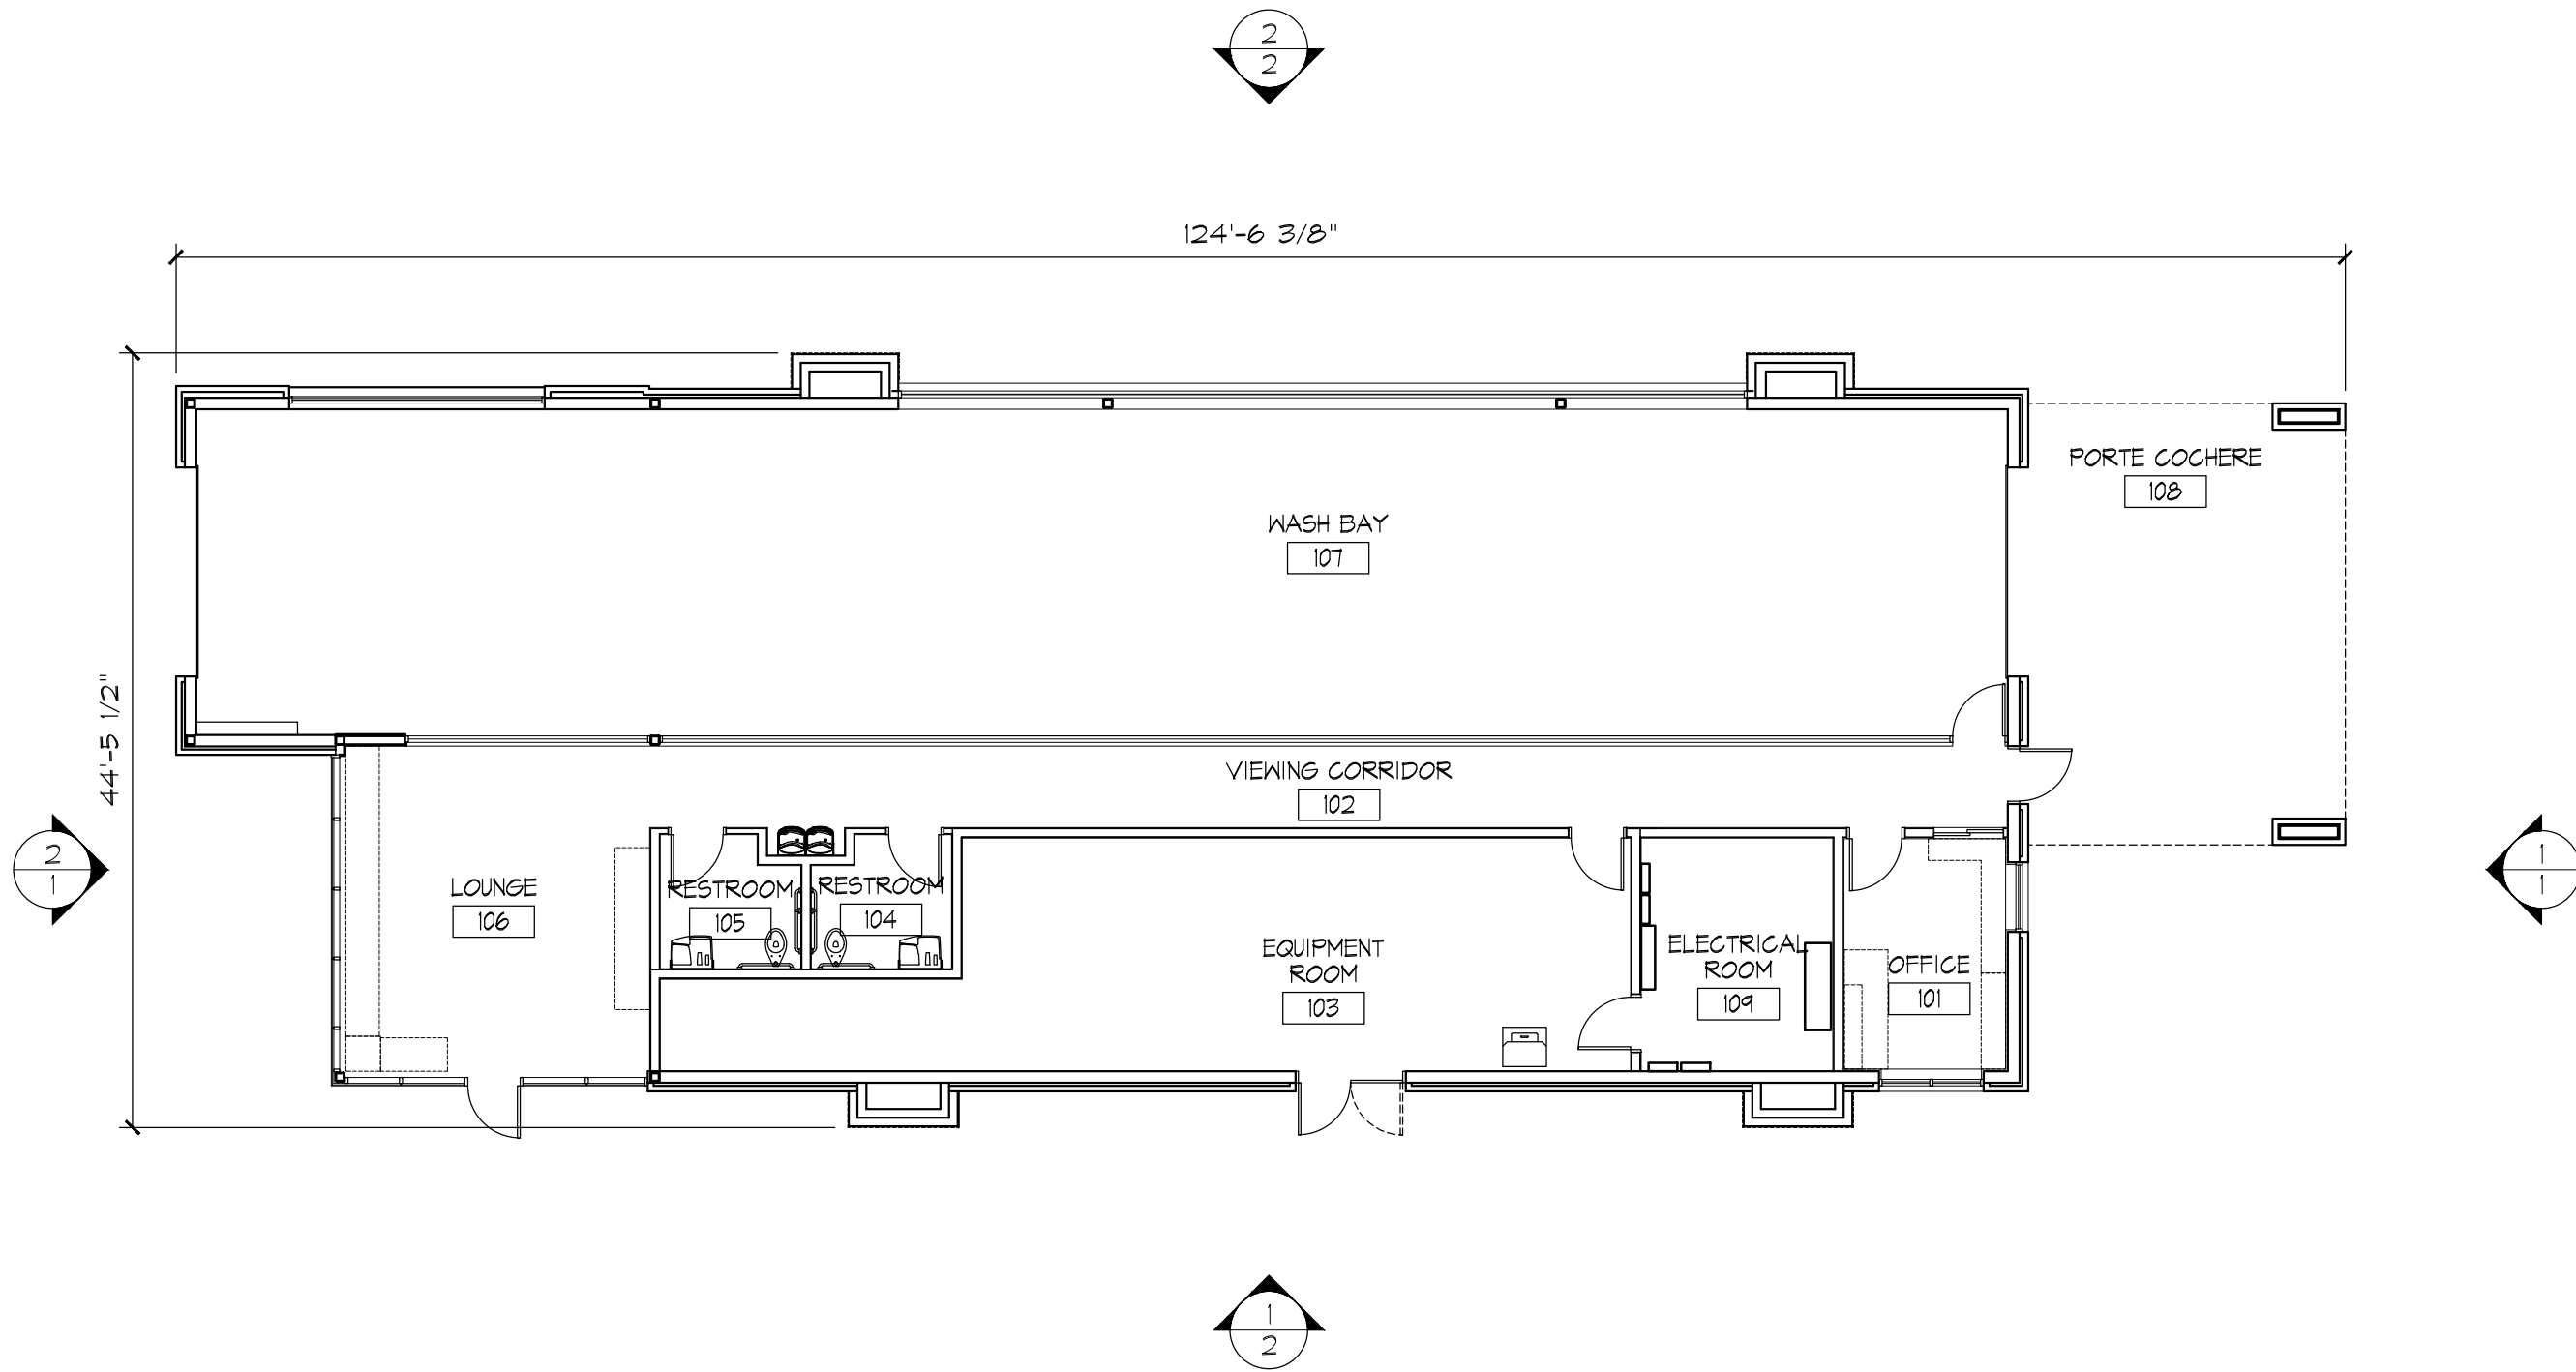

architecture • interior design

421 Penman Street, Suite 200, Charlotte, NC 28203
 Email: esd@esdarch.com • Phone: 704-373-1900

SAM'S XPRESS CAR WASH
 FLOOR PLAN
 CHAPEL HILL ROAD
 PITTSBORO, NC
 BRIAR CHAPEL VILLAGE

DATE: 7-28-20
 PROJECT #: 20-145
 DRAWN BY: VW
 CADD FILE NAME:

THIS DRAWING AND THE DESIGN SHOWN ARE THE PROPERTY OF ESD. THE REPRODUCTION, OR USE OF THIS DRAWING WITHOUT THEIR WRITTEN CONSENT IS PROHIBITED. ANY INFRINGEMENT IS SUBJECT TO LEGAL ACTION.

Sheet
 4

1 CAR WASH FLOOR PLAN
 SCALE: 3/32" = 1'-0"