



**SOUTH EXTERIOR ELEVATION** SCALE 1/8"=1'-0" **4**

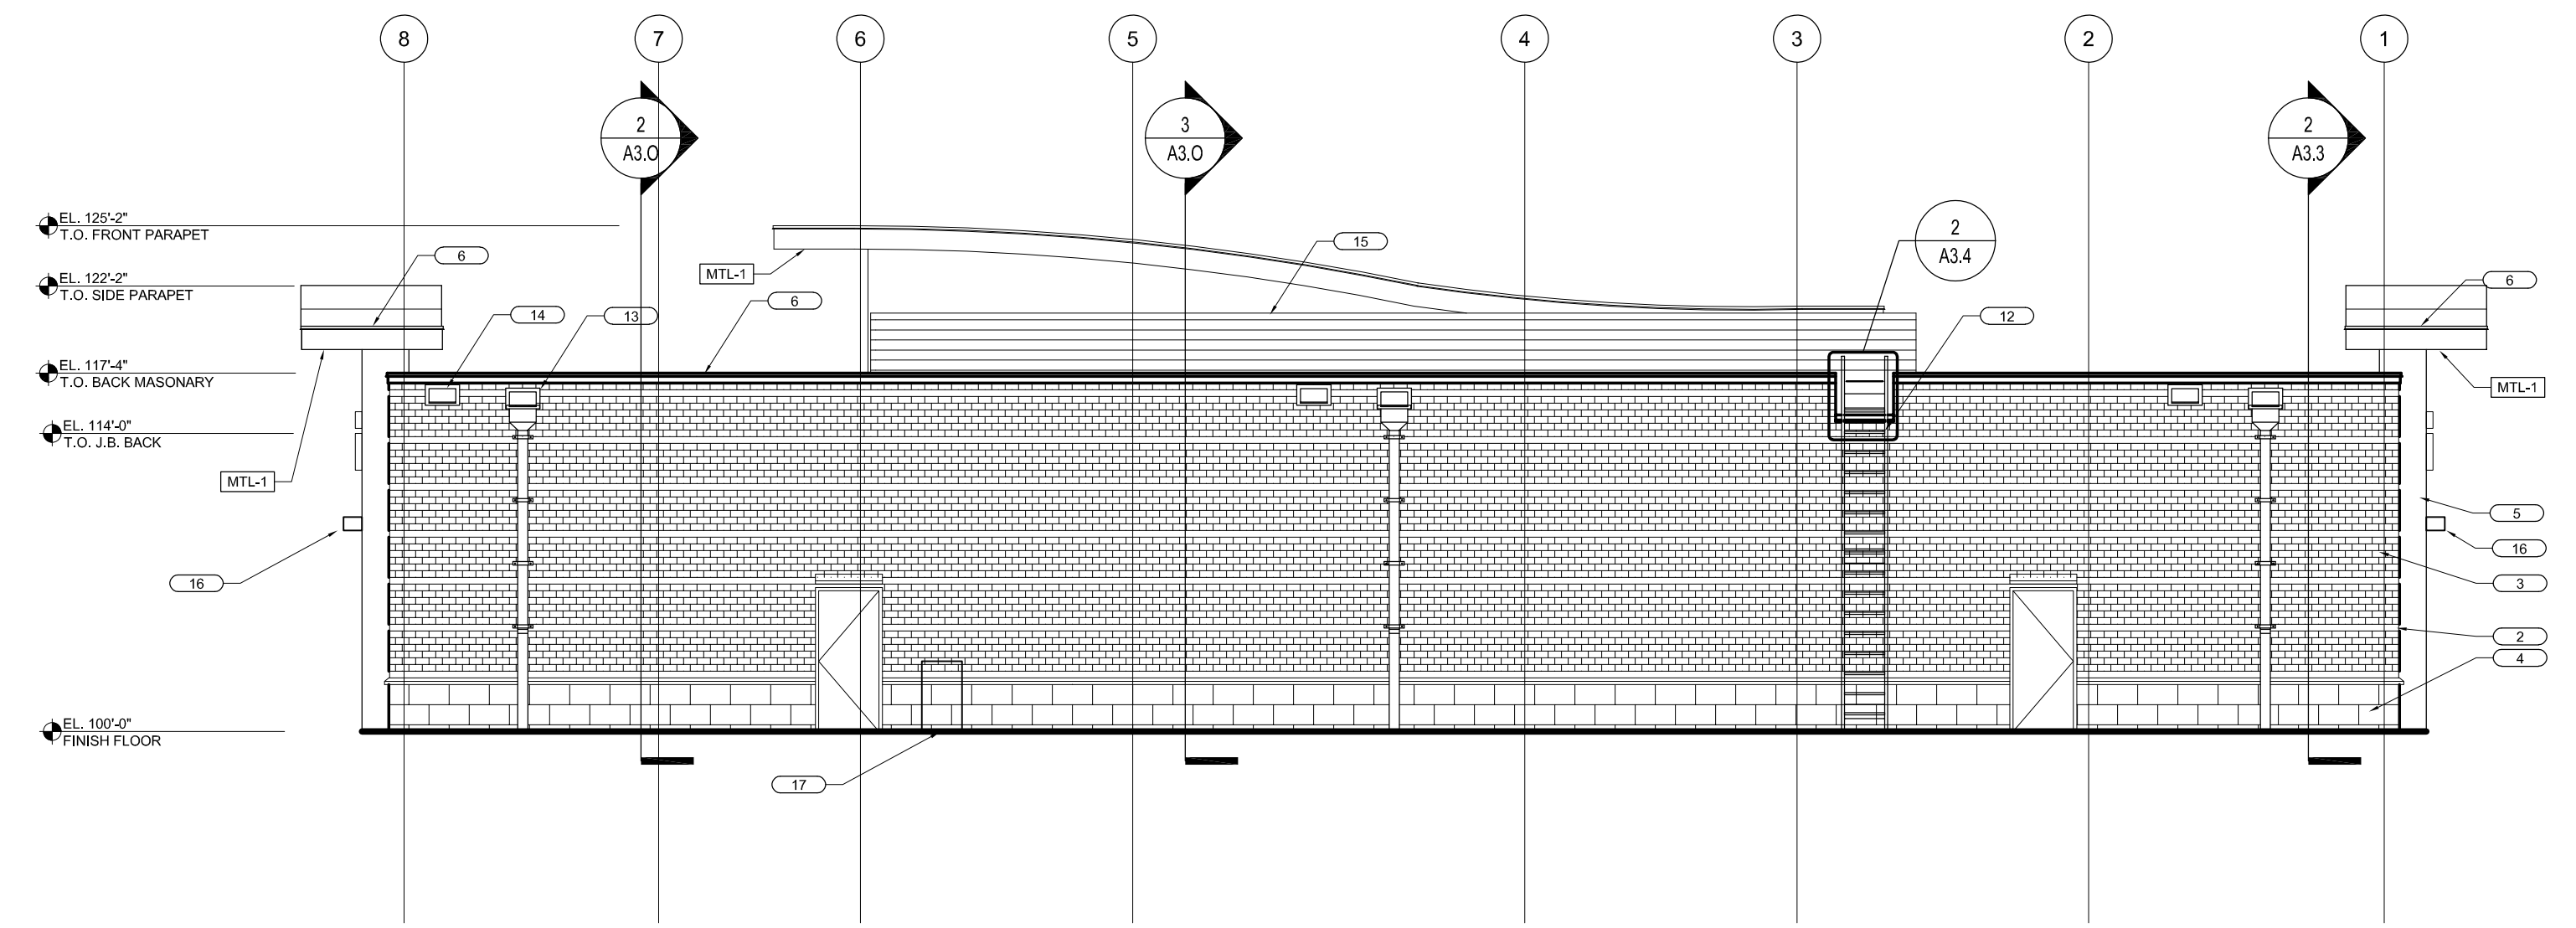


**NORTH EXTERIOR ELEVATION** SCALE 1/8"=1'-0" **3**

- 1 STOREFRONT GLAZING AND ENTRANCE
- 2 1/2" RECESSED BRICK VENEER COURSE, TYPICAL REFER TO DETAIL
- 3 BRICK VENEER
- 4 TILE
- 5 7/8" STUCCO OVER SELF-FURRING PAPER BACKED GALVANIZED METAL LATH ON WEATHER BARRIER OVER 6" METAL STUD
- 6 PREFINISHED METAL COPING
- 7 CONCRETE PIPE BOLLARD WITH PLASTIC SLEEVE
- 8 SIGNAGE BY OTHERS
- 9 DECORATIVE ILLUMINATED BRACKET BY SIGN CONTRACTOR
- 10 ALUMINUM CANOPY
- 11 ALUMINUM CANOPY TIE BACK ROD
- 12 GALVANIZED STEEL ROOF ACCESS LADDER
- 13 ALUMINUM CONDUCTOR HEAD AND DOWN SPOUT
- 14 ALUMINUM OVERFLOW SCUPPER
- 15 PAC CLAD STEEL ROOF SCREENING PANELS
- 16 WALL SCONCE
- 17 CO2 TANK

**KEY NOTES**  REFERENCED BY THIS SYMBOL

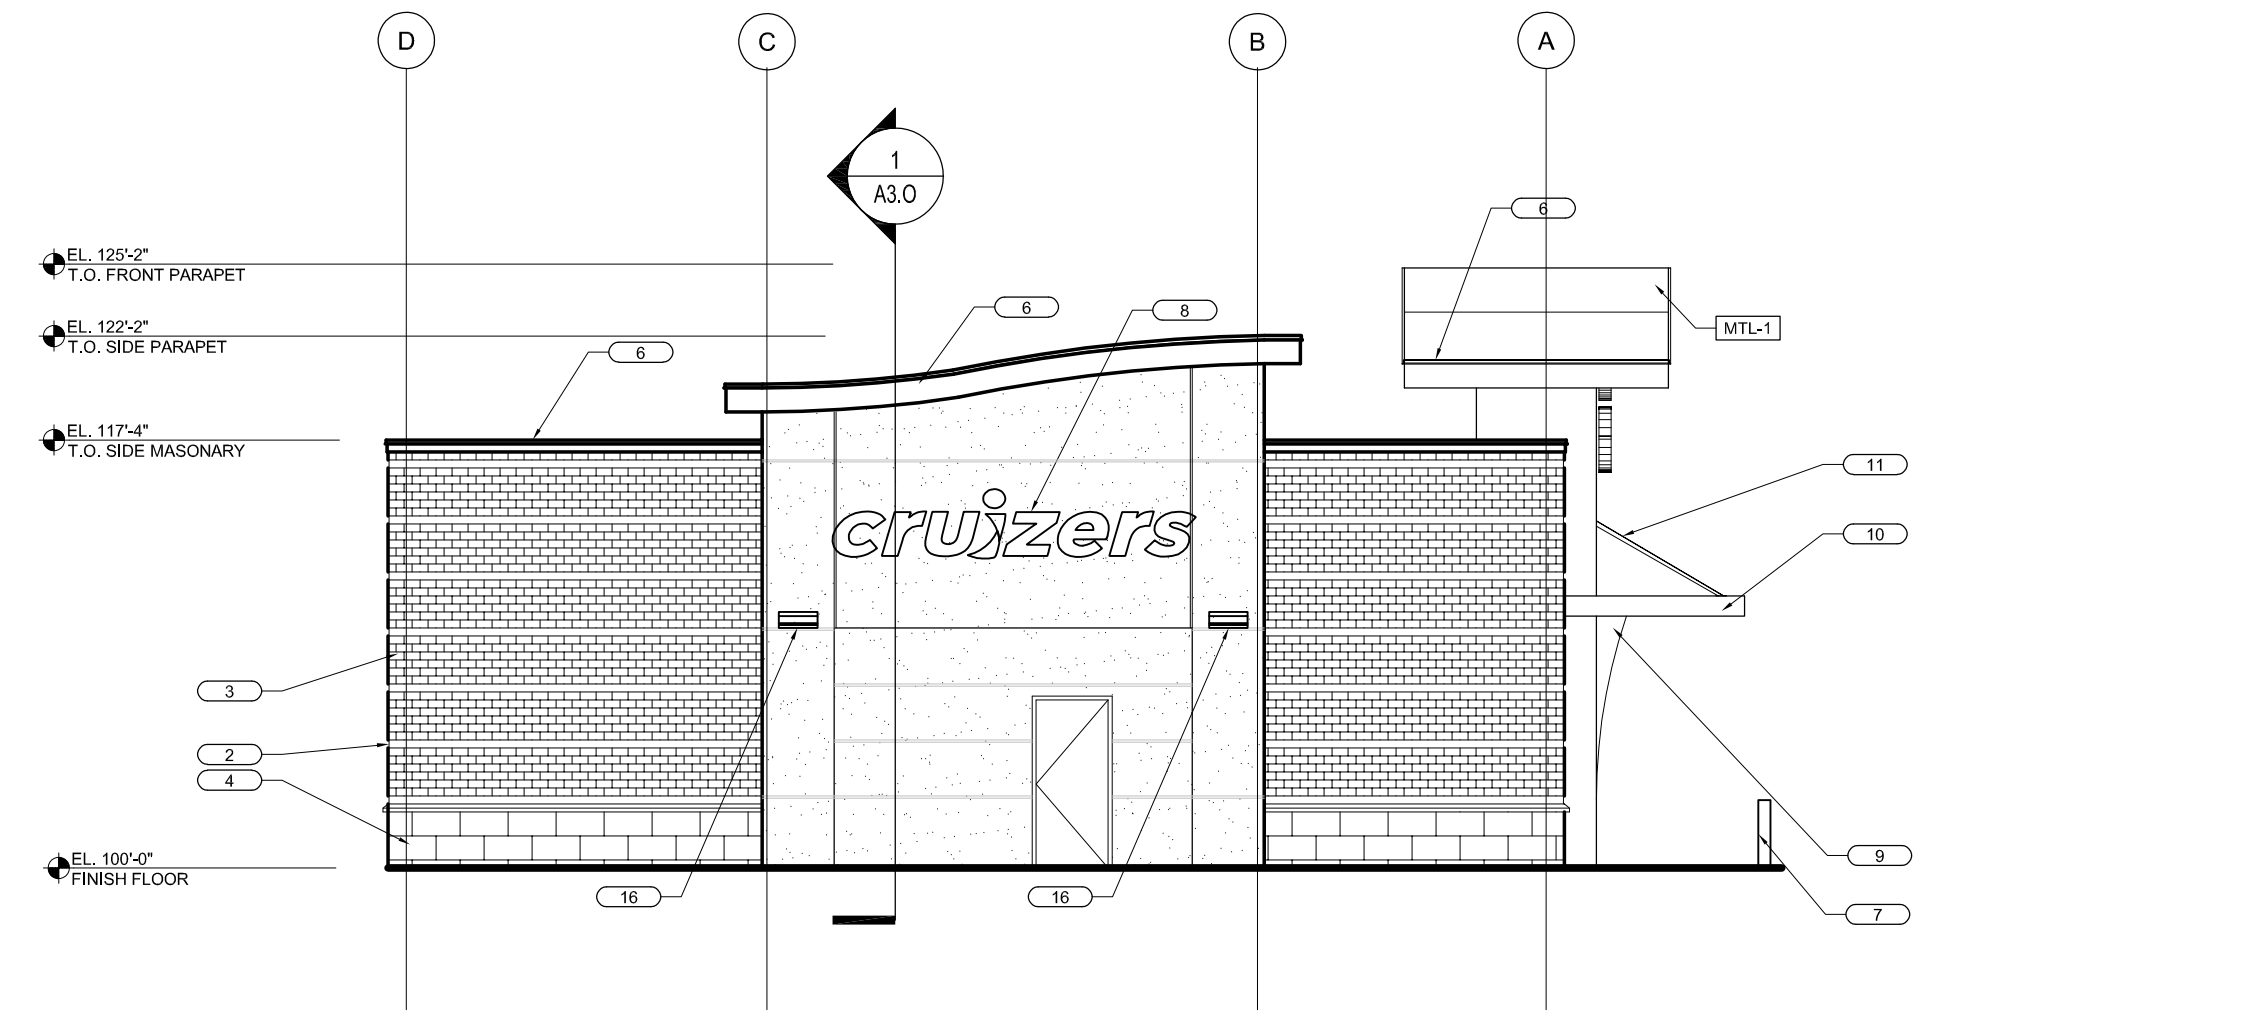

**WEST EXTERIOR ELEVATION** SCALE 1/8"=1'-0" **2**

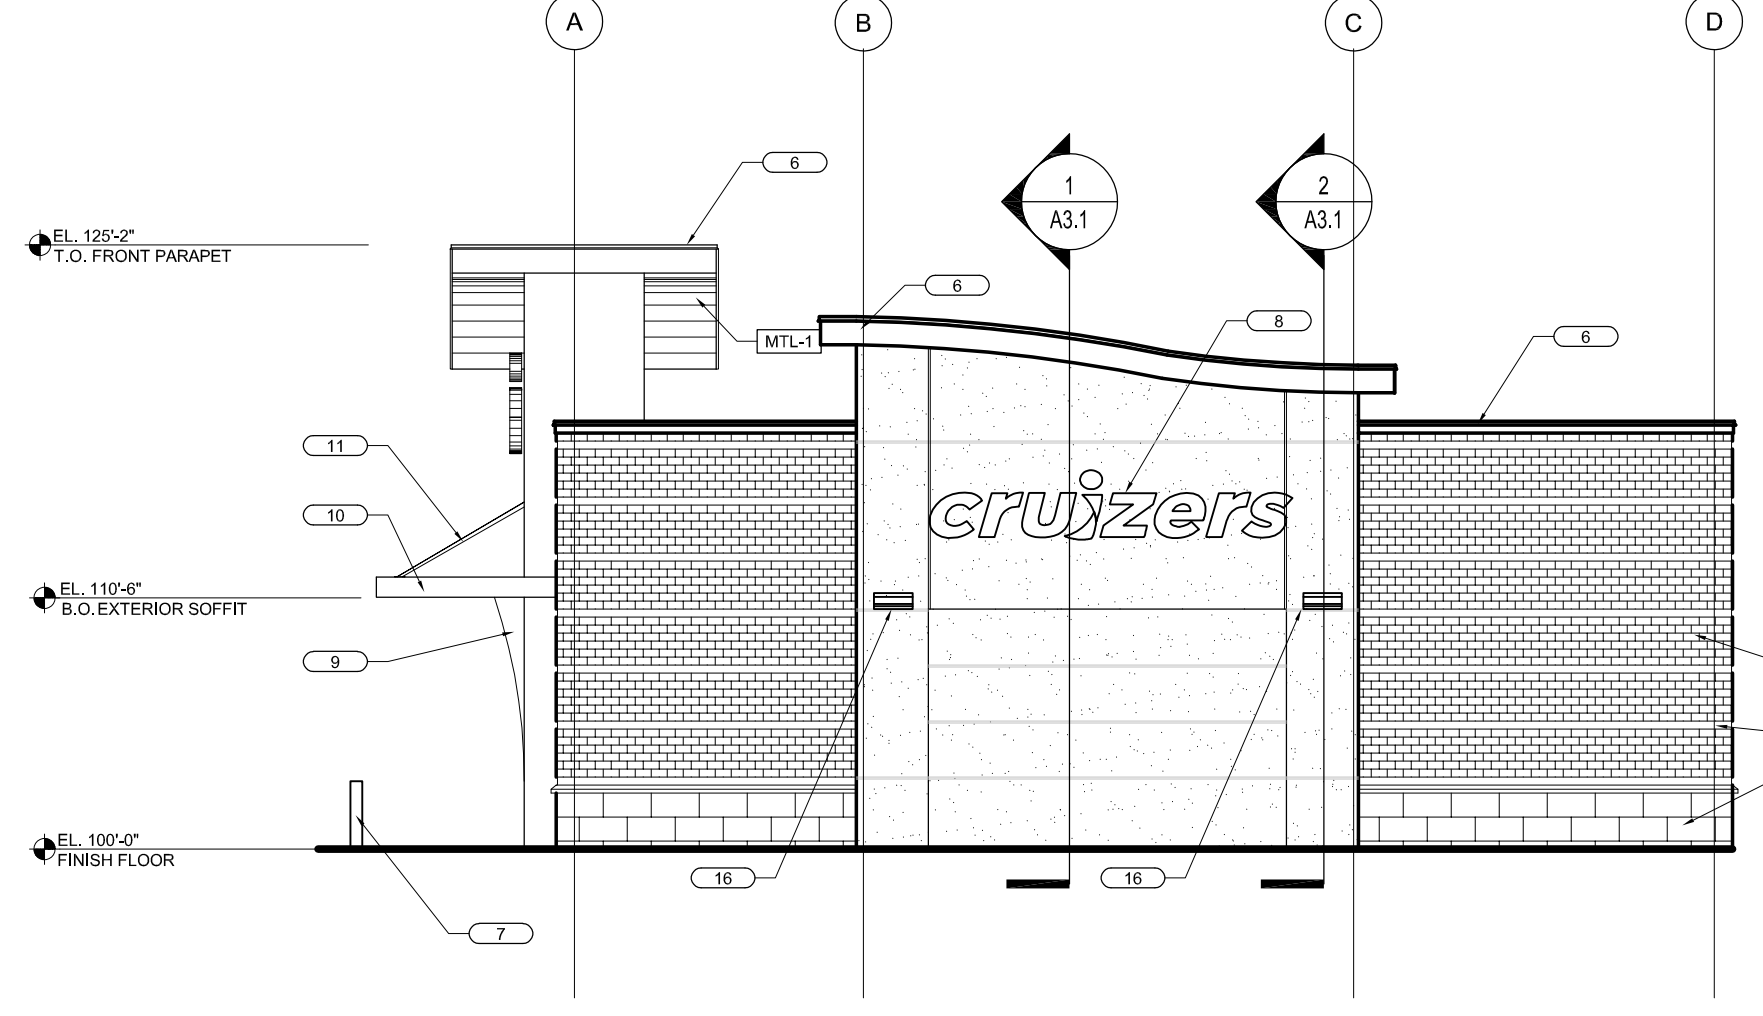

**EAST EXTERIOR ELEVATION** SCALE 1/8"=1'-0" **1**

- BR-1** TAYLOR CLAY PRODUCTS 4" X 4" X 12" BRICK WIRE CUT COLOR: COPPERTONE
- ST-1** CORONADO STONE PRODUCTS 12" X 24" FRENCH LIMESTONE COUNTRY BEIGE
- MTL-1** POWDER COATED WOOD GRAIN ALUMINUM COLOR: CUSTOM RED OAK PROVIDED BY CANOPY MANUFACTURER
- PT-1** PAINT - SHERWIN WILLIAMS HIGH REFLECTIVE WHITE # SW 7757
- PT-2** PAINT - BENJAMIN MOORE TORONTO BLUE # 2060-40
- PT-3** PAINT - SHERWIN WILLIAMS ELECTRIC LIME #SW 6921

**EXTERIOR FINISH LEGEND**



2709 Rocky Point Dr. 201  
Tampa, Florida 33607 USA  
apiplus.com  
T 813 + 281 9299  
T 813 + 281 9292  
License N° AAC001936

**cruizers**  
**BRIAR CHAPEL**  
**US15 / 501N**  
**CHAPEL HILL, , NC**

ISSUE DATE: 10.08.2020  
ISSUED FOR: APPROVAL

© as dated ArchitecturePlus International, Inc.

- △
- △
- △
- △
- △
- △
- △

STATE REGISTRATIONS

FL #AAC001935 NC #8581  
SC #6109 GA #10079  
TN #00102675

Juan F. Romero, AIA License No. AR0007793

TO THE BEST OF THE KNOWLEDGE OF THE ARCHITECTS AND ENGINEERS, SAID PLAN AND SPECIFICATION COMPLY WITH THE APPLICABLE MINIMUM BUILDING CODES AND THE APPLICABLE MINIMUM FIRE SAFETY STANDARDS.

**EXTERIOR ELEVATIONS**

SHEET NAME  
PROJECT NUMBER: 2020.042.00  
DRAWN BY: JN CHECKED BY: TH / TD  
SCALE: AS NOTED

**A2.0**  
SHEET NUMBER

PRINTED: 10/08/2020 13:01:24