



# FIRST PLAT

# MCBANE PARK SUBDIVISION


PITTSBORO, NORTH CAROLINA

MAY 21, 2021

FIRST PLAT PLANS  
FOR: MCBANE SUBDIVISION  
WR PROJECT NO. 0206041.02

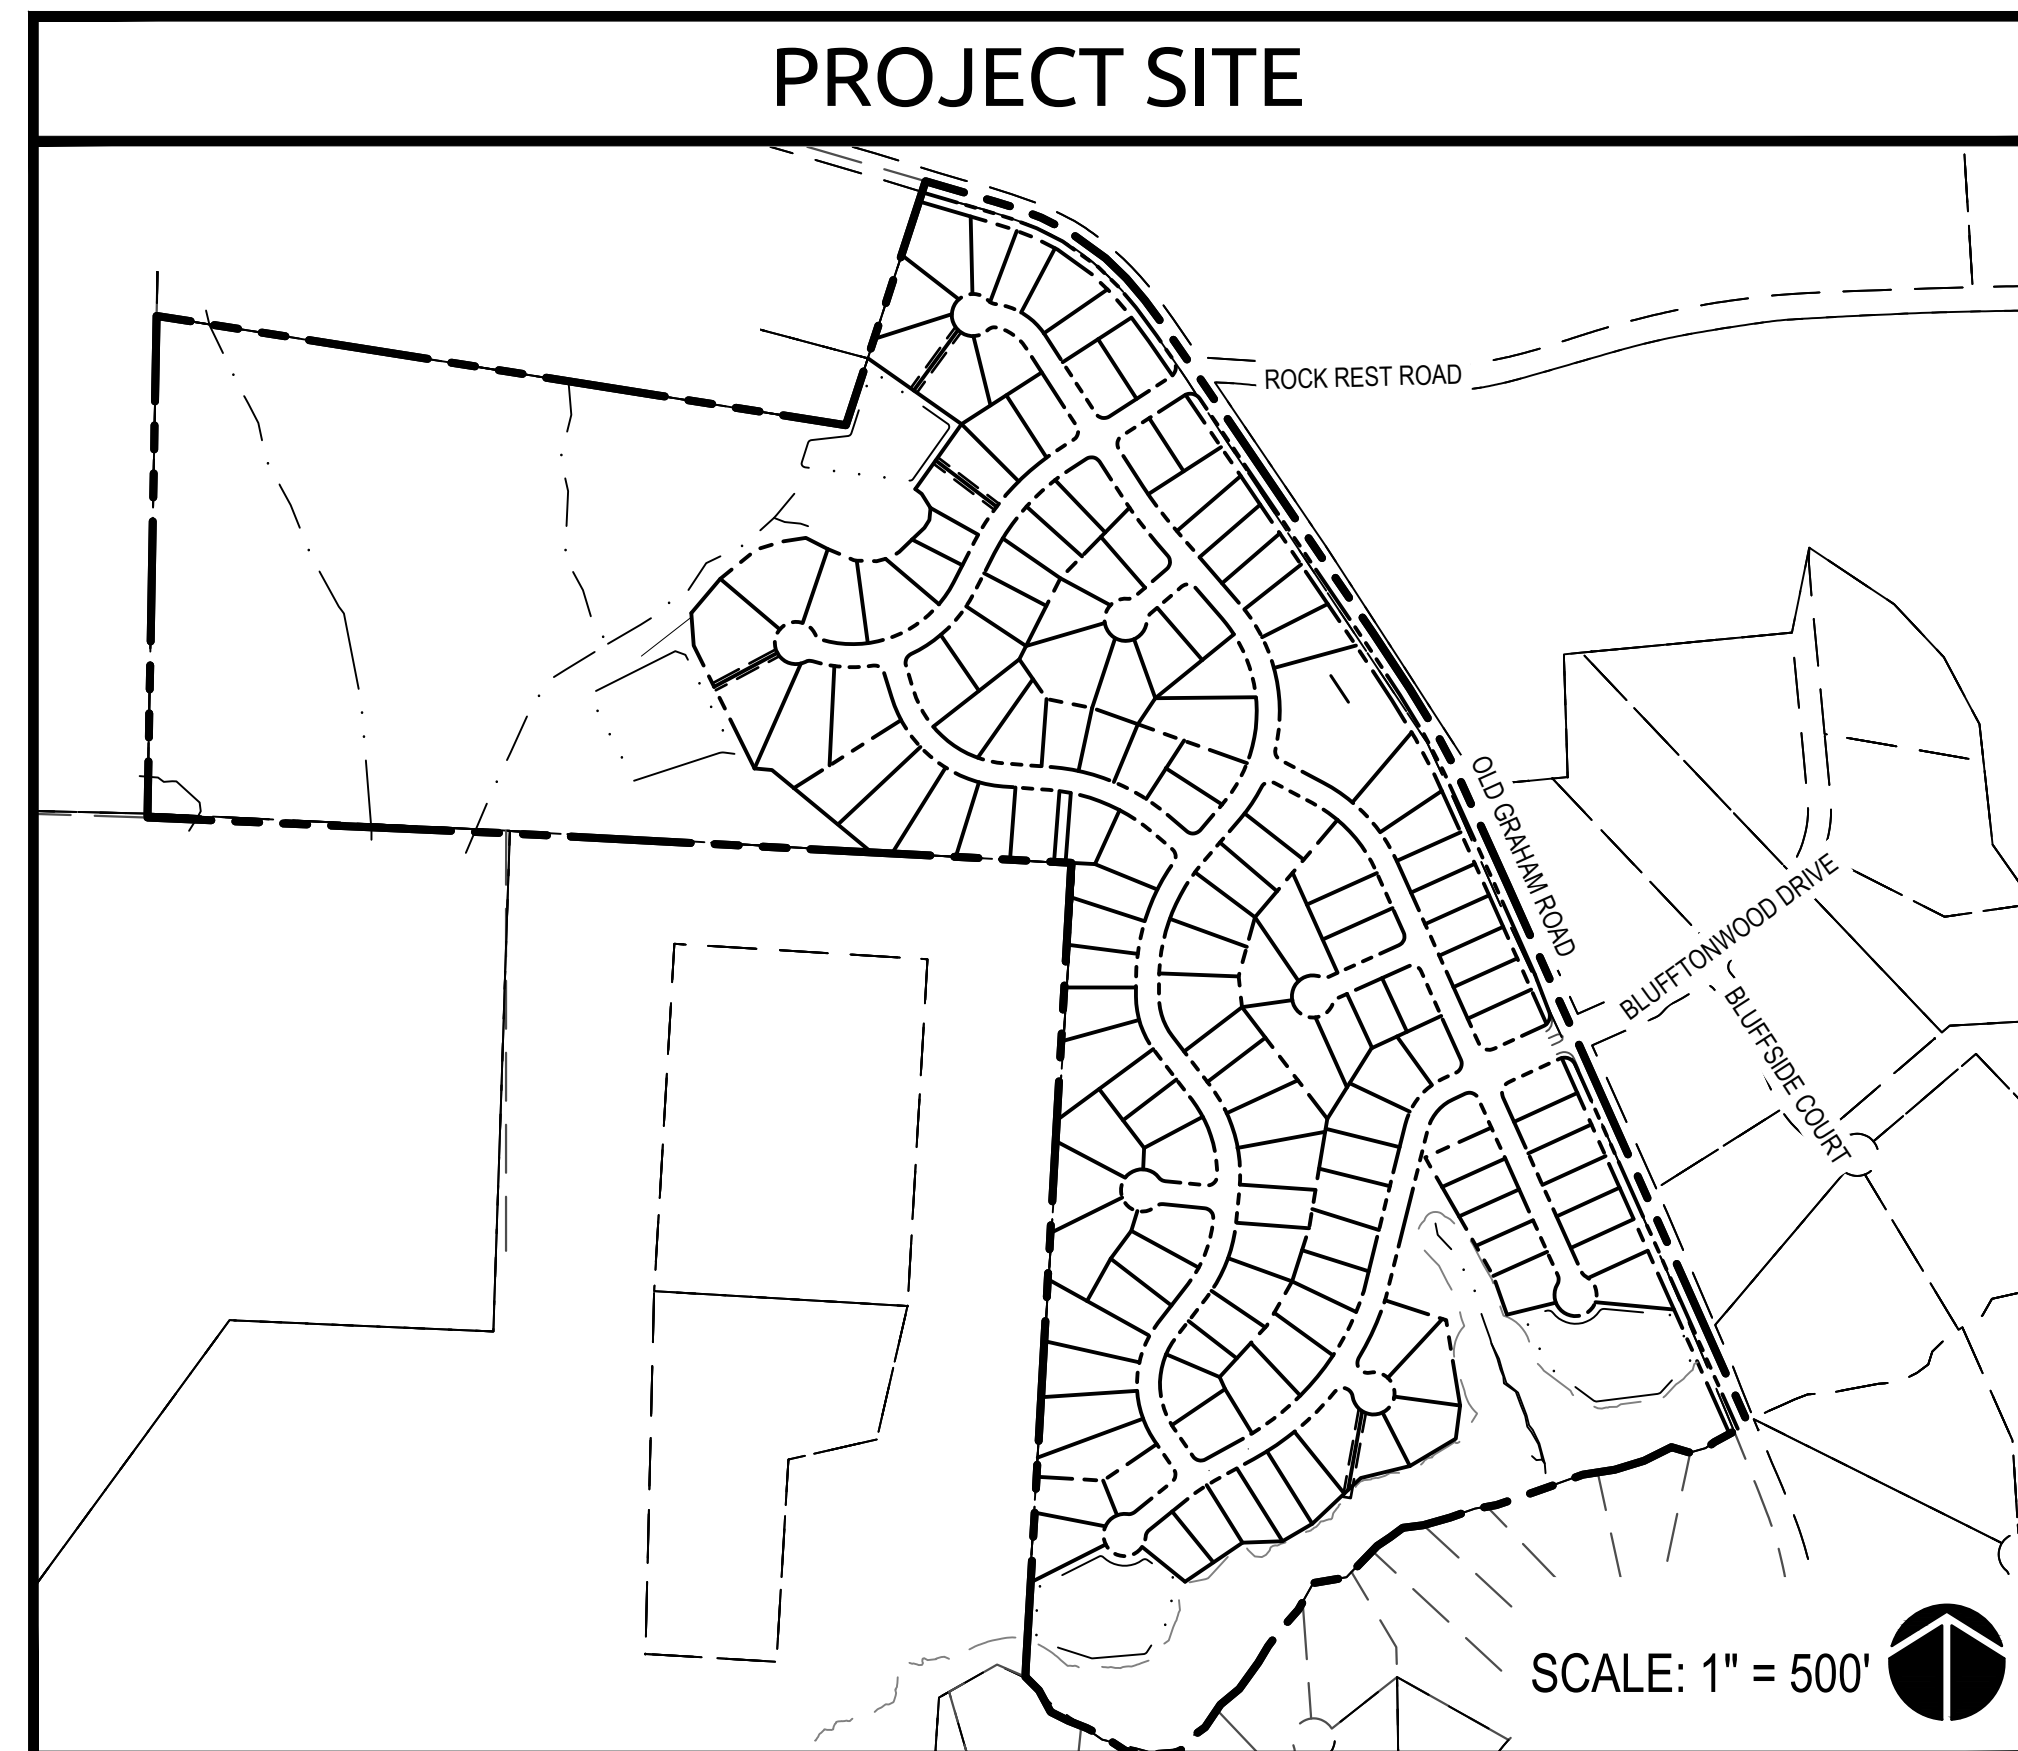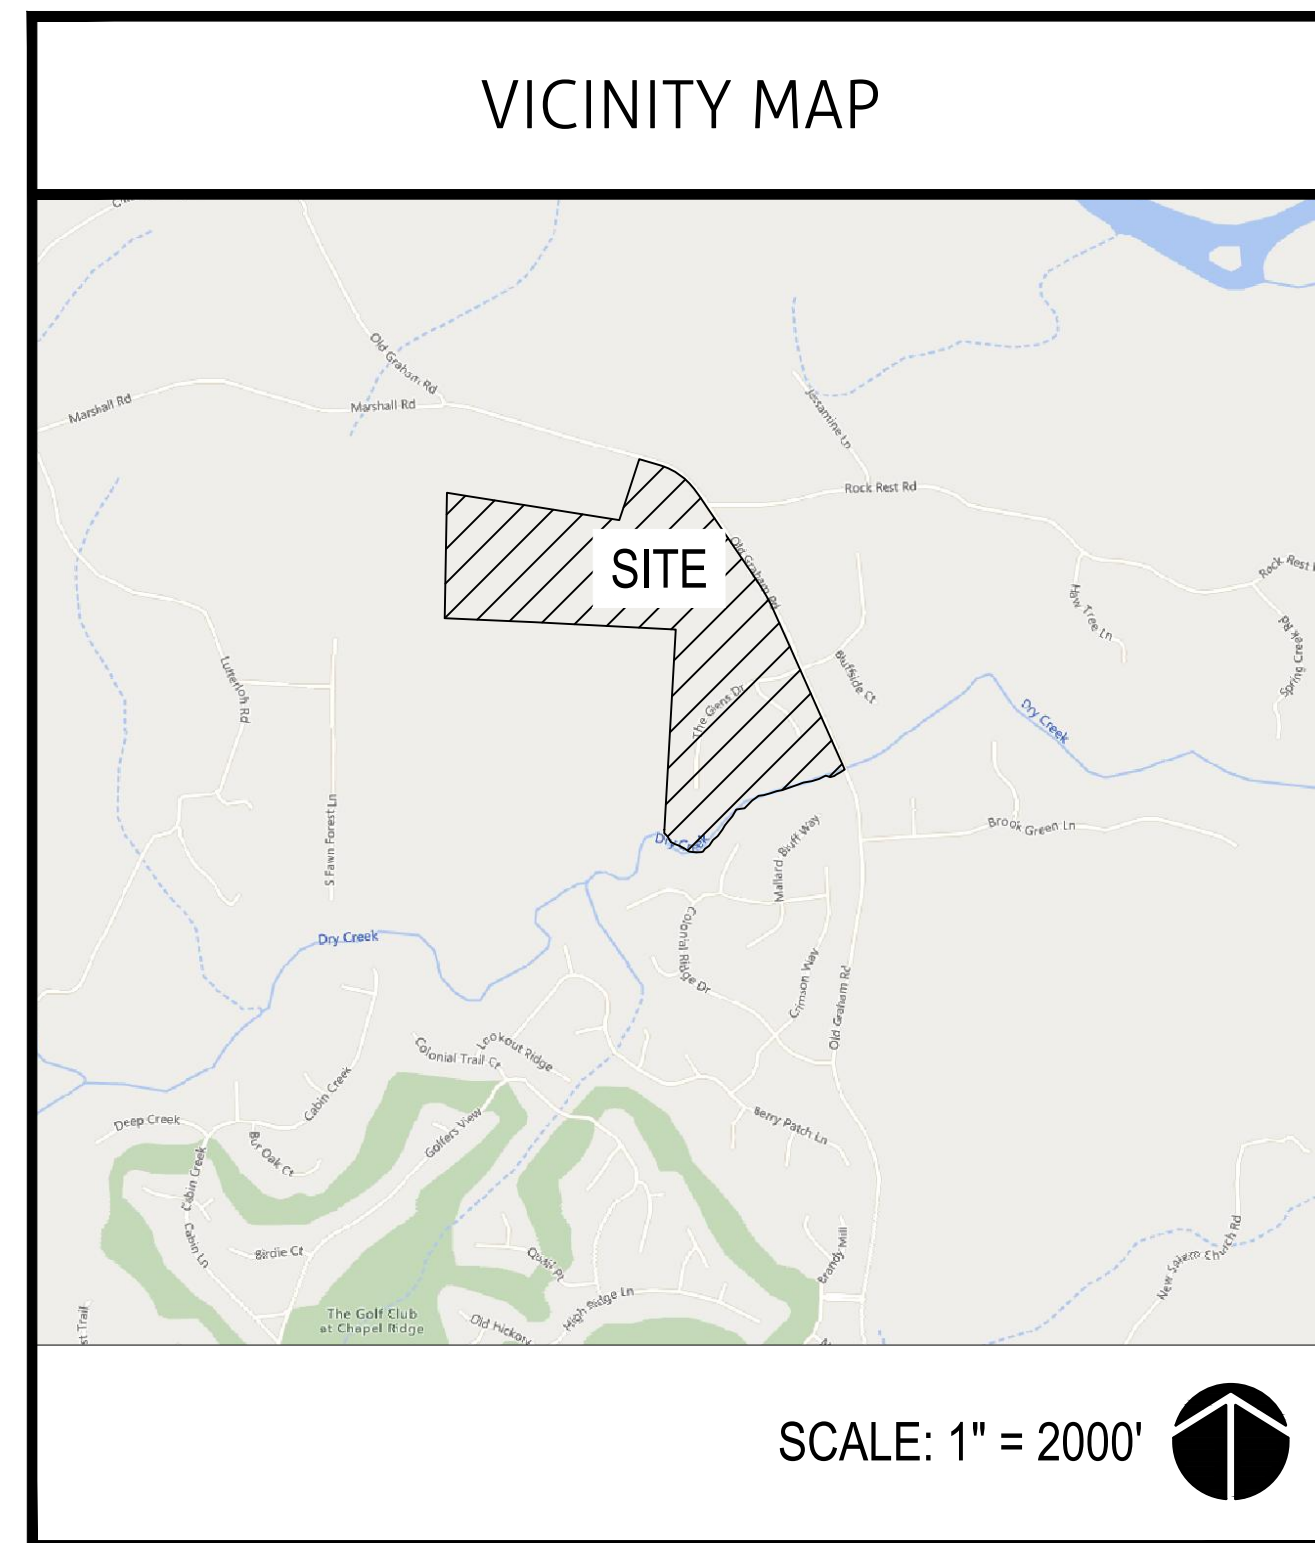

INDEX OF SHEETS	
Sheet Number	Sheet Title
0.0	COVER
1.0	FIRST PLAT
2.0	UTILITY AND STORM DRAINAGE PLAN

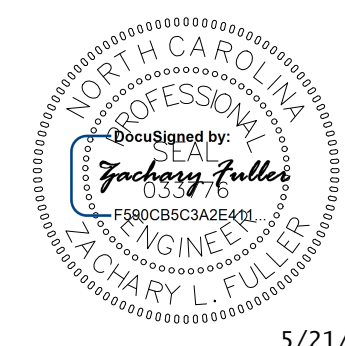

5/21/2021

PREPARED BY:



**WithersRavenel**  
Engineers | Planners | Surveyors

115 MacKenan Drive | Cary, NC 27511 | t: 919.469.3340 | license #: C-0832 | www.withersravenel.com

DEVELOPER/OWNER

**SWAIN LAND & TIMBER LLC**  
117 EDINBURGH SOUTH DRIVE, SUITE 101  
CARY, NC 27511  
(919) 417-2990

ATTN: HADLEY KIRKLAND

\\withersr01.com\wrcsp\oscar\Wishora\Projects\08-04-10\08041102-mcbane\CAD\Drawings\180\180-01.dwg - Friday, May 21, 2021 8:47:32 AM - CDRK, TERENCE