


NOTE: Location, shape and size of depicted features on the evaluated site are approximate and should be surveyed by a licensed NC surveyor for final site planning.

All Features must be confirmed by Chatham County and the USACE.

DRAFT



DRAFT

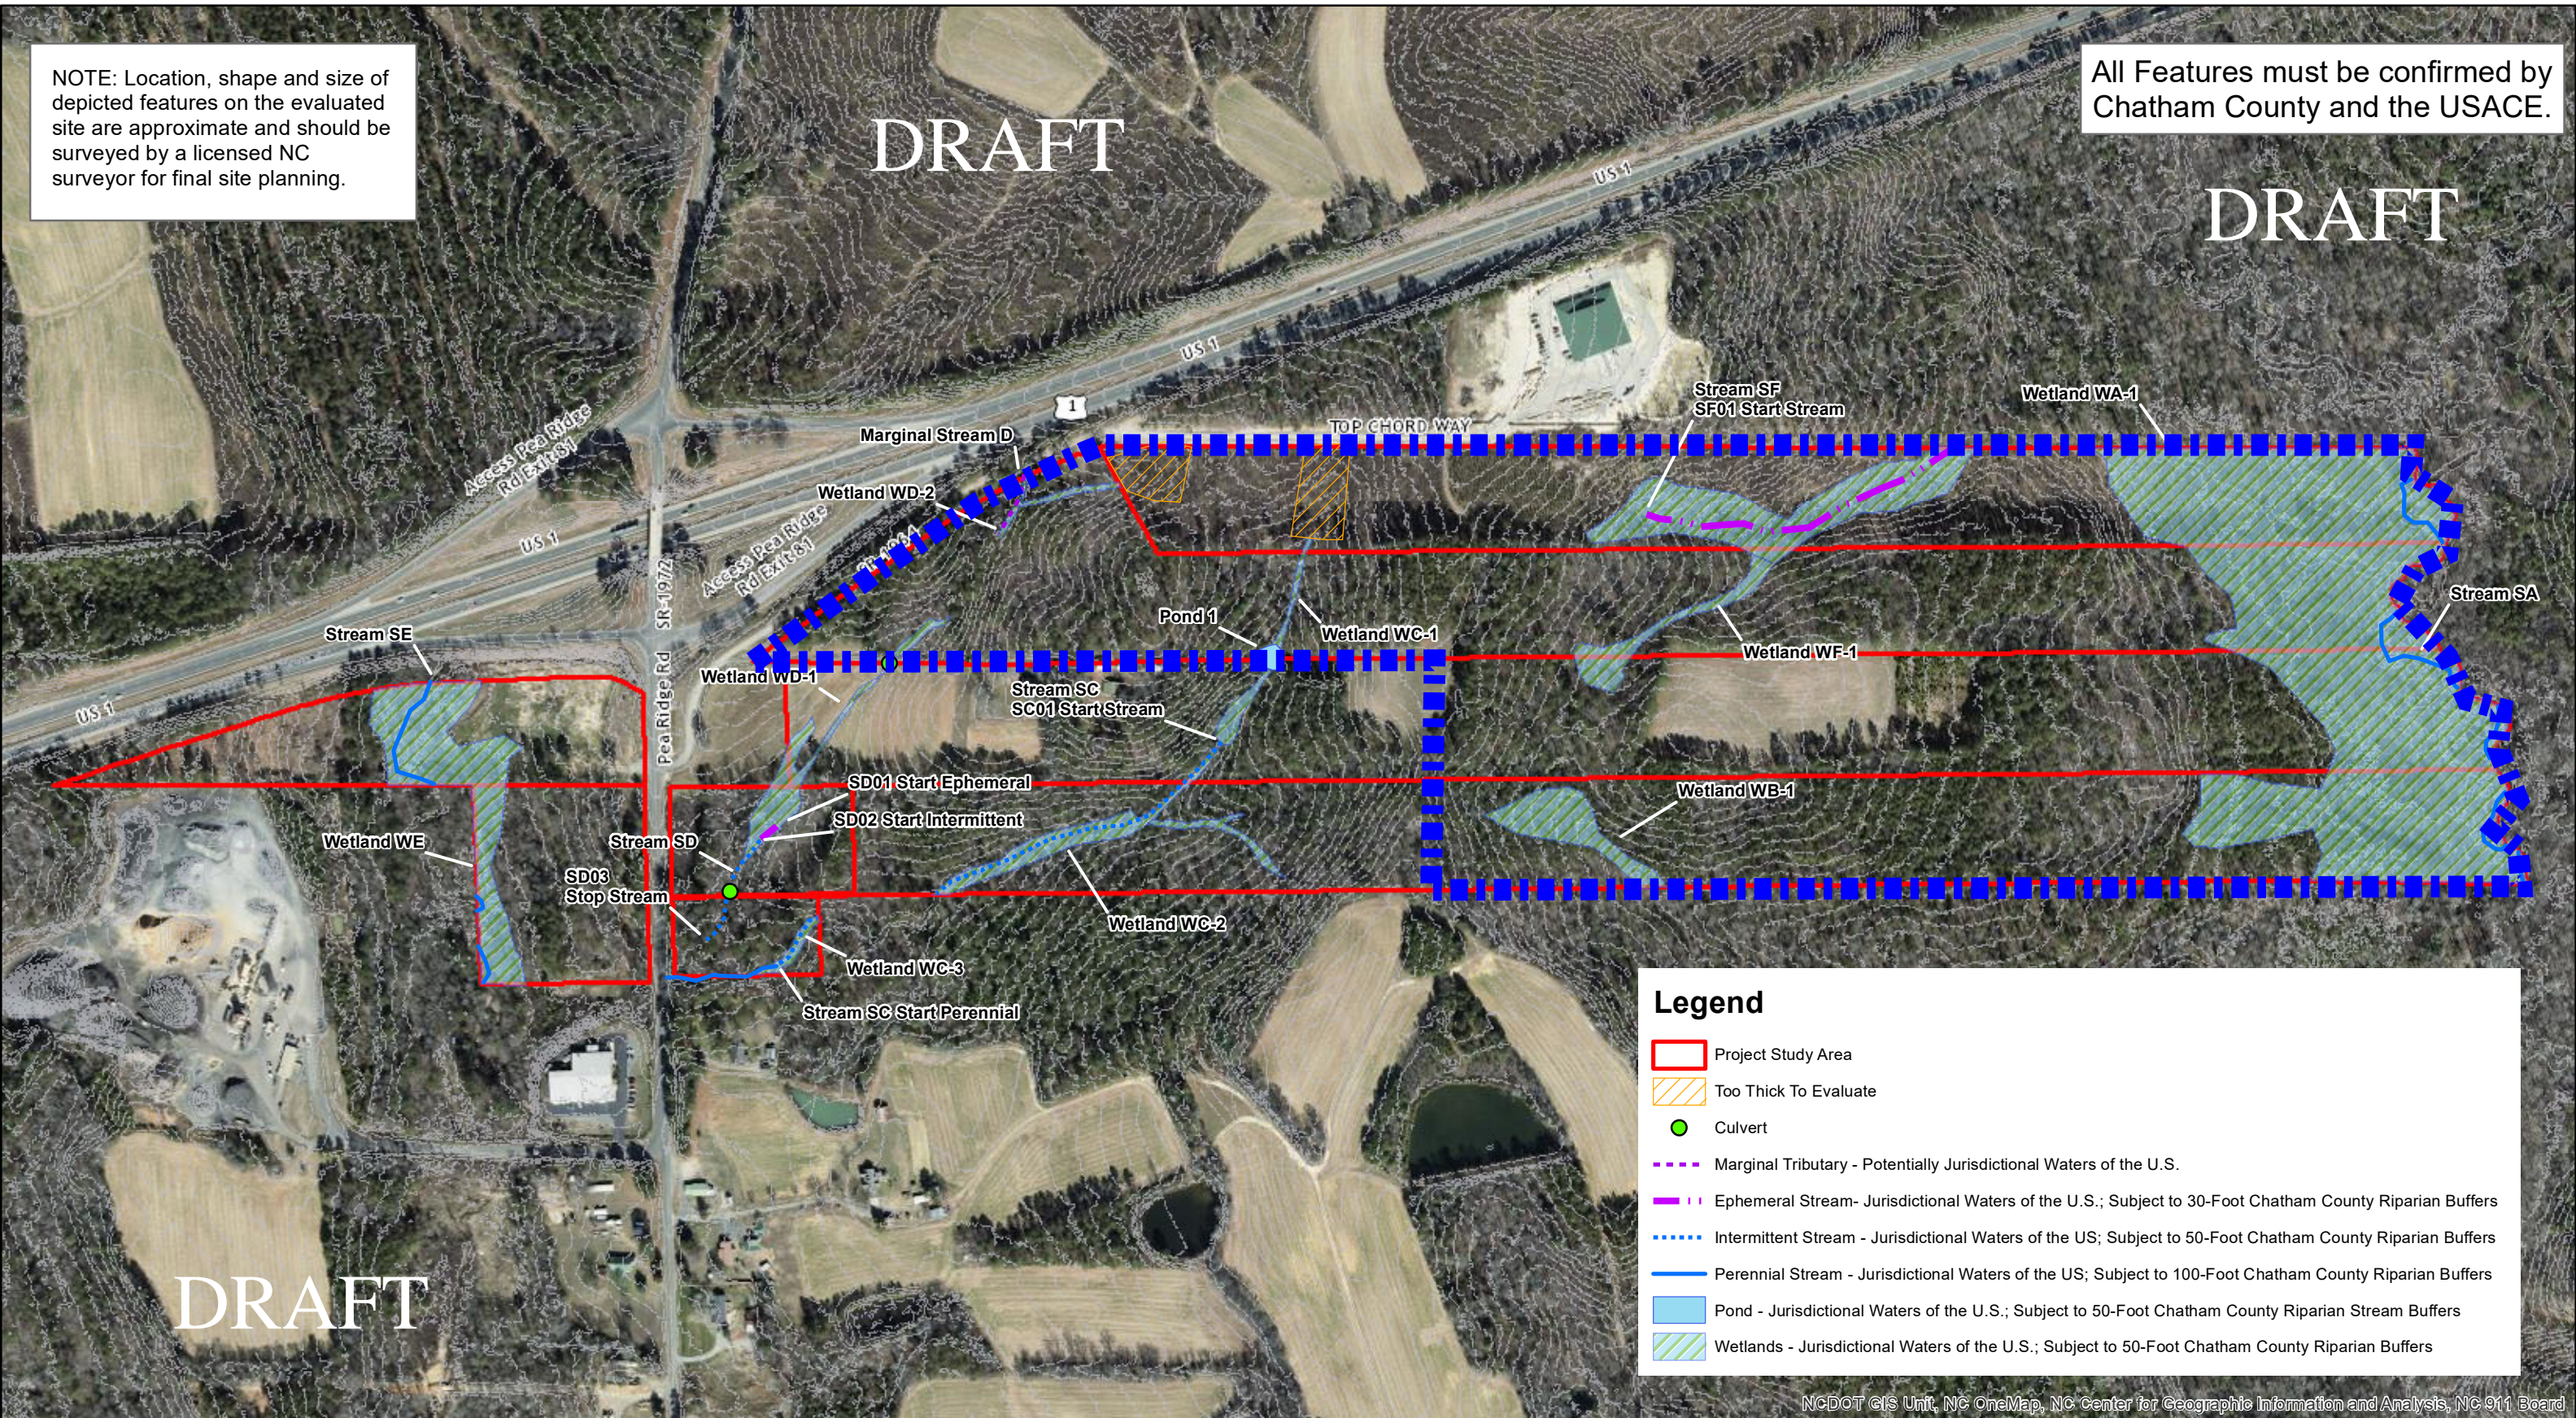

DRAFT

NCDOT GIS Unit, NC OneMap, NC Center for Geographic Information and Analysis, NC 911 Board

Map Location

 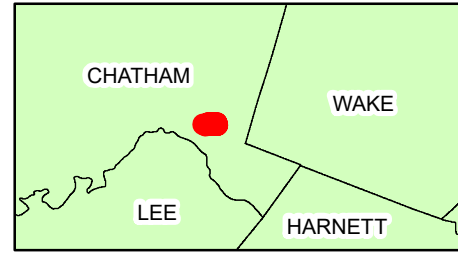

Preliminary Wetland Sketch Map

Pea ridge Road Assemblage
Sage Project # 2021.054
April 22, 2021

Drawn By:
David Gainey

Figure 3

Sage Ecological Services, Inc.
Office: 919-335-6757
Cell: 919-559-1537

