



# Exhibit B.2

## HERNDON FARMS PROPOSED SITE PLAN CHATHAM COUNTY, NORTH CAROLINA

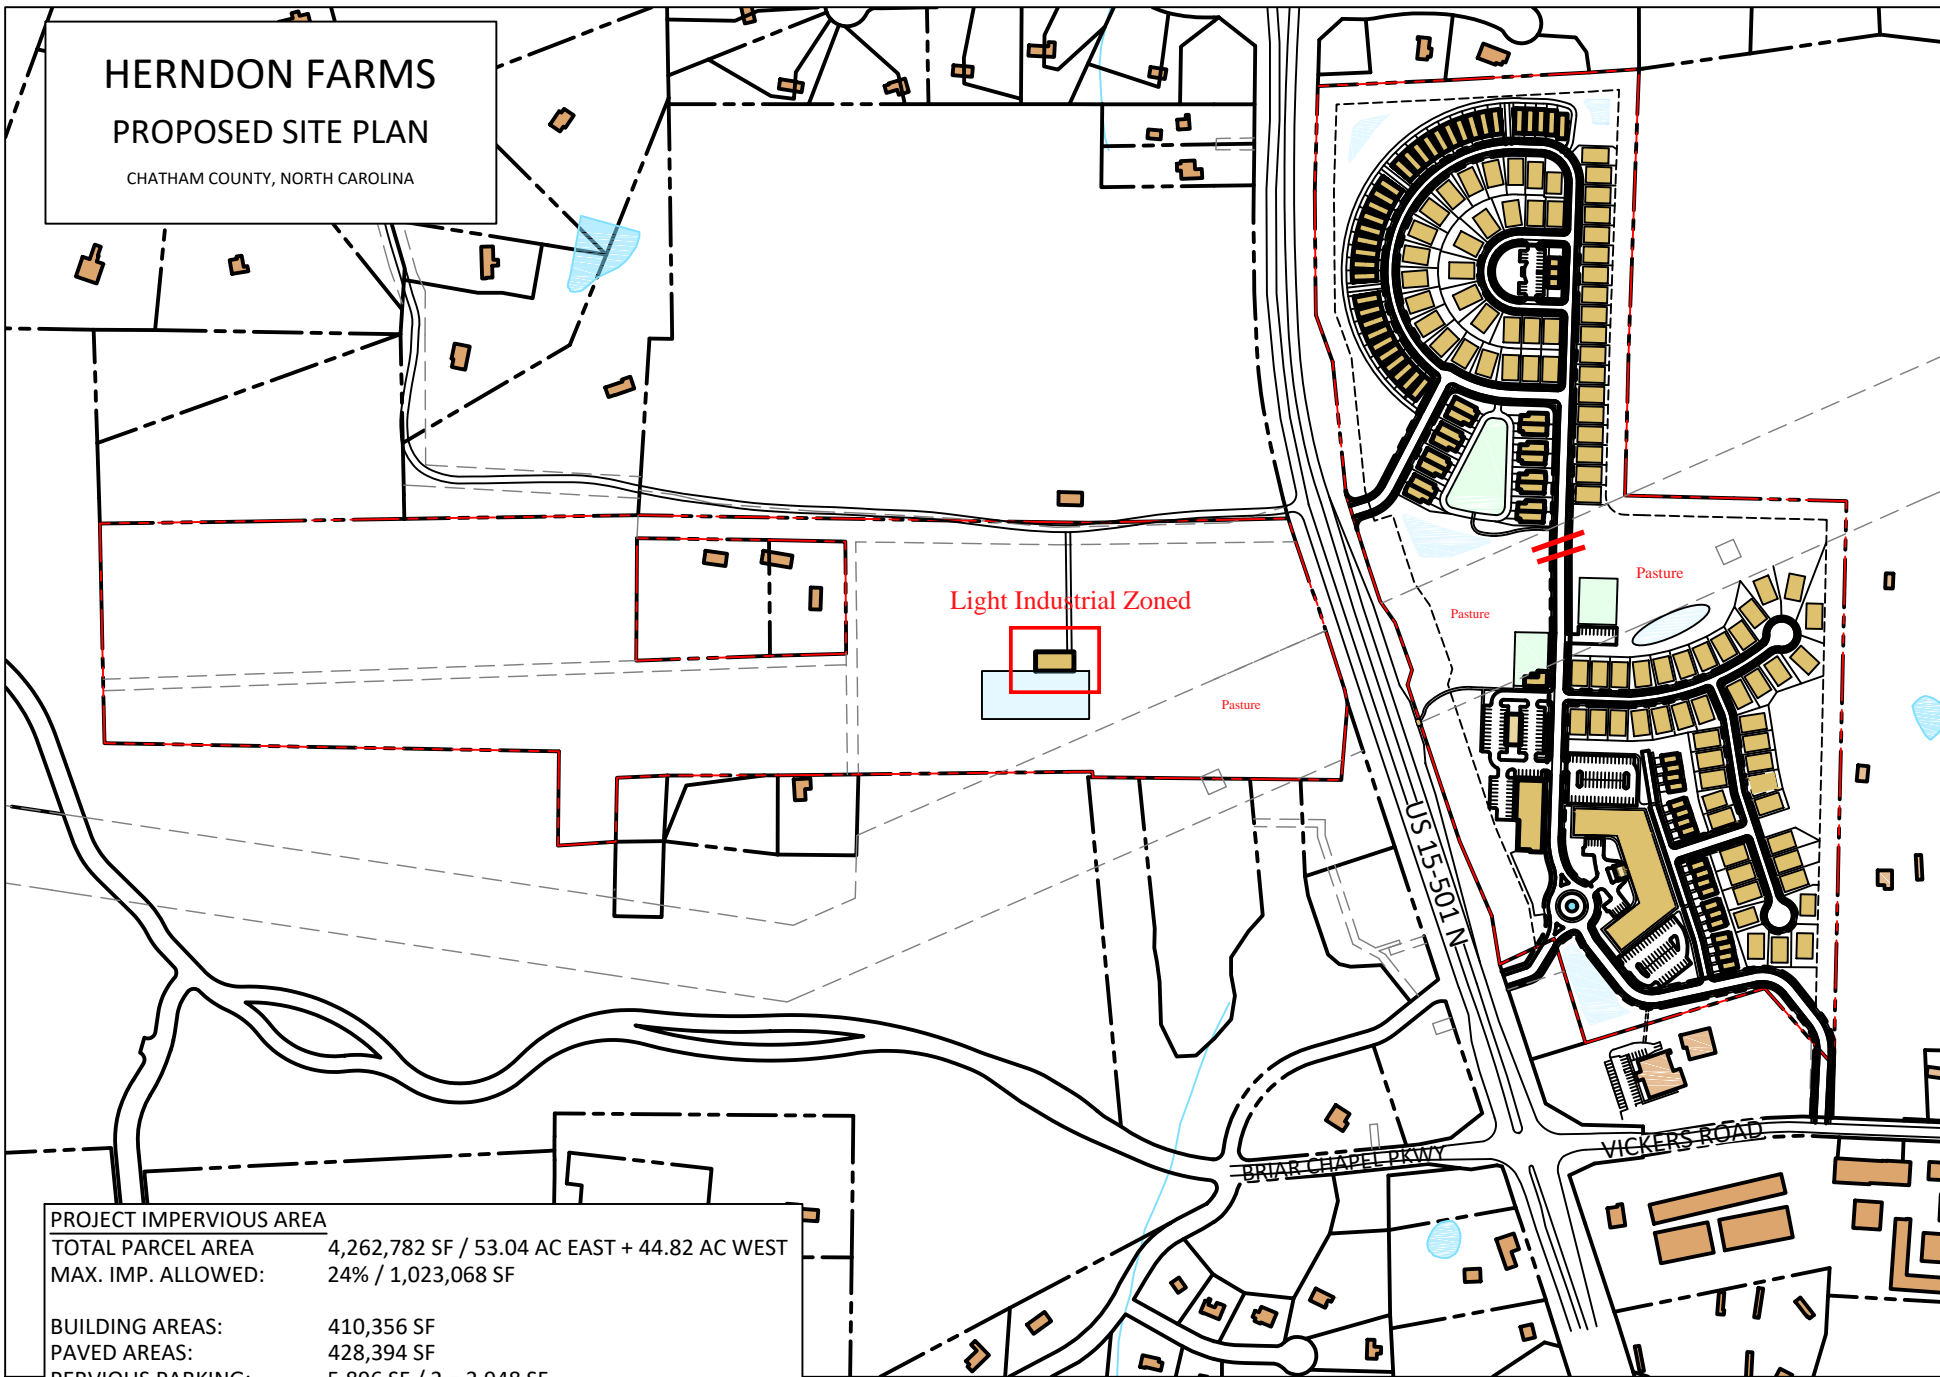

<b>PROJECT IMPERVIOUS AREA</b>	
TOTAL PARCEL AREA	4,262,782 SF / 53.04 AC EAST + 44.82 AC WEST
MAX. IMP. ALLOWED:	24% / 1,023,068 SF
BUILDING AREAS:	410,356 SF
PAVED AREAS:	428,394 SF
PERVIOUS PARKING:	5,896 SF / 2 = 2,948 SF
TOTAL IMPERVIOUS AREA: 841,698 SF (= 19.7%)	

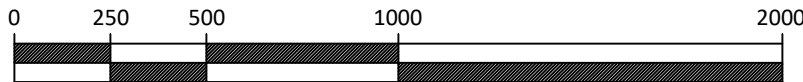

SCALE: 1"=500'

