



HERNDON FARMS PROPOSED SITE PLAN

CHATHAM COUNTY, NORTH CAROLINA

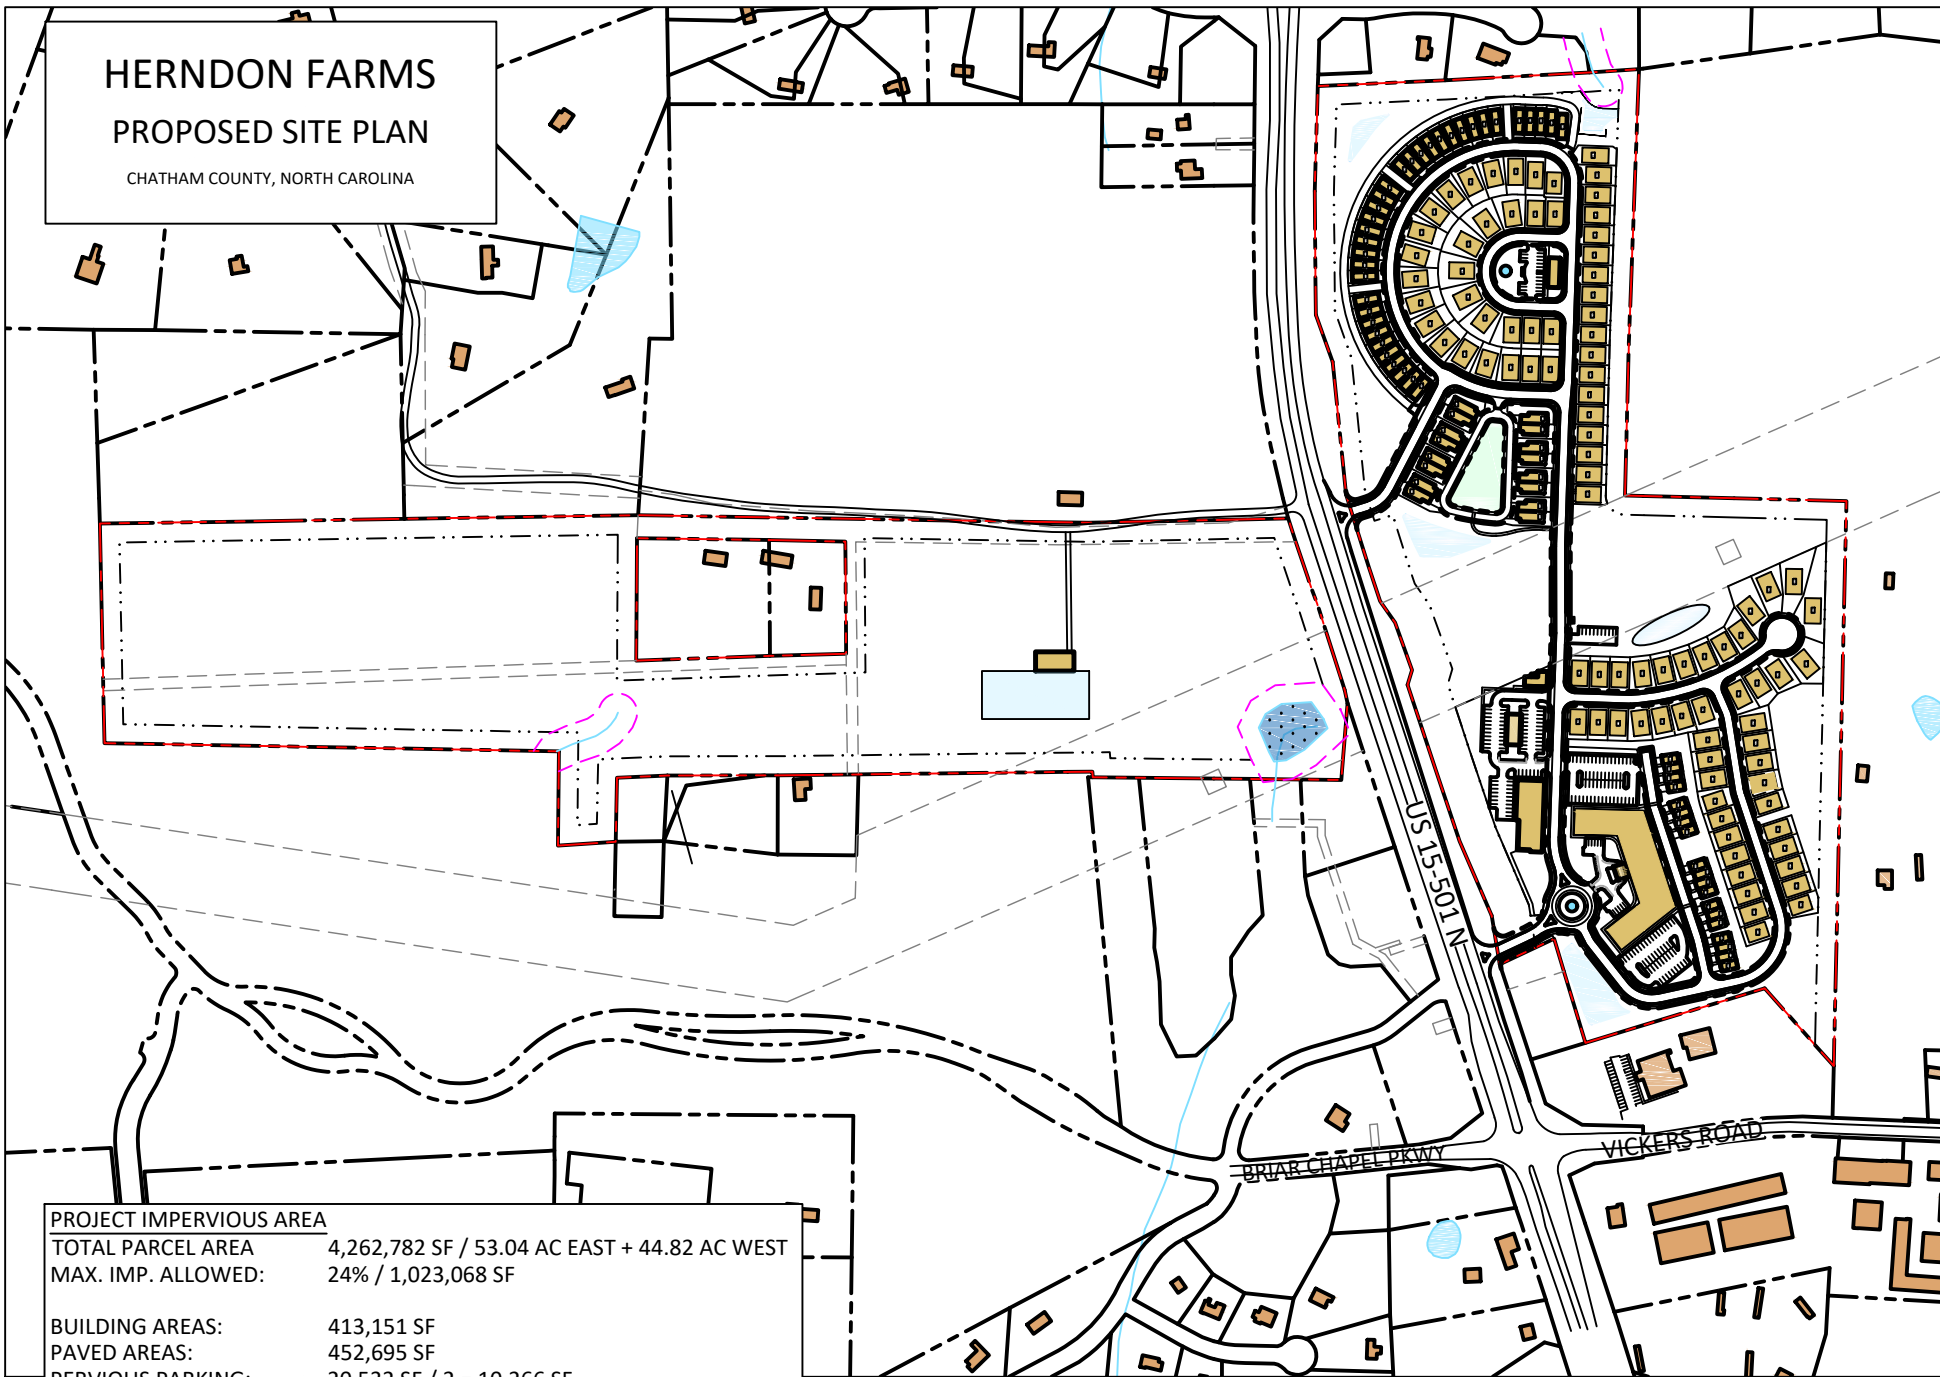

PROJECT IMPERVIOUS AREA	
TOTAL PARCEL AREA	4,262,782 SF / 53.04 AC EAST + 44.82 AC WEST
MAX. IMP. ALLOWED:	24% / 1,023,068 SF
BUILDING AREAS:	413,151 SF
PAVED AREAS:	452,695 SF
PERVIOUS PARKING:	20,532 SF / 2 = 10,266 SF
TOTAL IMPERVIOUS AREA: 876,112 SF (= 20.6%)	

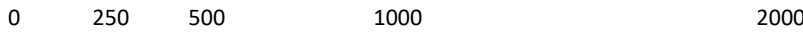

SCALE: 1"=500'

