

VICINITY MAP

VICKERS VILLAGE

AUGUST 20, 2021
 FIRST PLAT SUBMITTAL
 UTILITY PLAN
 US 15-501
 Chatham County, NC

Site Data	R-1	Setbacks	Townhomes	Single Family
Current Zoning:	CD-CC	Front:	20'	20'
Proposed Zoning:	± 101.8 AC	Side:	0'	5'
Total Tract Area:	± 6,115 LF	Rear:	10'	20'
Public Roads:	± 1,075 LF			
Private Roads:	24%			
Max. Impervious:	± 70.4 AC			
Open Space:	184 lots			
Total Lot Count:	181 lots			
Residential Lots:	1 lots			
Commercial Lots:	1 lots			
Utility Lots:	1 lots			
Remaining Lots:	1 lots			
AKPAR:	71691, 79965, 69057, 66592, 79288, 93154, 93155, 93156, 93157, 18856, 18914, 89206, 87996, 89272, 71691, 87093, 18857			
PIN:	9775-04-63-2125, 9775-04-63-2169, 9775-04-72-2523, 9775-04-72-0902, 9775-00-73-4040, 9775-00-72-6956, 9775-00-72-9912, 9775-00-83-0171, 9775-04-62-4788, 9775-04-52-0416, 9775-00-62-0226, 9775-00-62-4510, 9775-00-62-4293, 9775-00-62-6348, 9775-00-72-4406, 9775-04-61-3912			

Engineer / Surveyor:
 CE Group, Inc
 301 Glenwood Avenue, Suite 220
 Raleigh, NC 27603
 Phone: 919.367.8790
 Contact: Mark Ashness, PE, ASLA, LEED AP
 Shane Strickland, PLS
 Email: mark@cegroupinc.com

Owner/Developer:
 The Vickers Bennett Group, LLC
 PO Box 935
 Pittsboro, NC 27312
 Contact: Warren Mitchell
 Email: warrenmitchellpe@gmail.com




- Notes**
- Sewer service provided by Aqua NC. Water service provided by Chatham County Utilities.
 - See First Plat Details sheet for lot sizes and impervious projections.

Utility Legend:

- 8" WM: Water Main
- SS: Gravity Sewer Main with Manhole
- IR: Irrigation Force Main

Legend:

- Buffer
- Perennial Stream (100' FROM BANK)
- Intermittent Stream (50' FROM BANK)
- Ephemeral Stream (30' FROM BANK)
- Wetlands (50' FROM EDGE)
- Proposed Lot Line
- Proposed Water Quality Pond
- Mail Kiosk

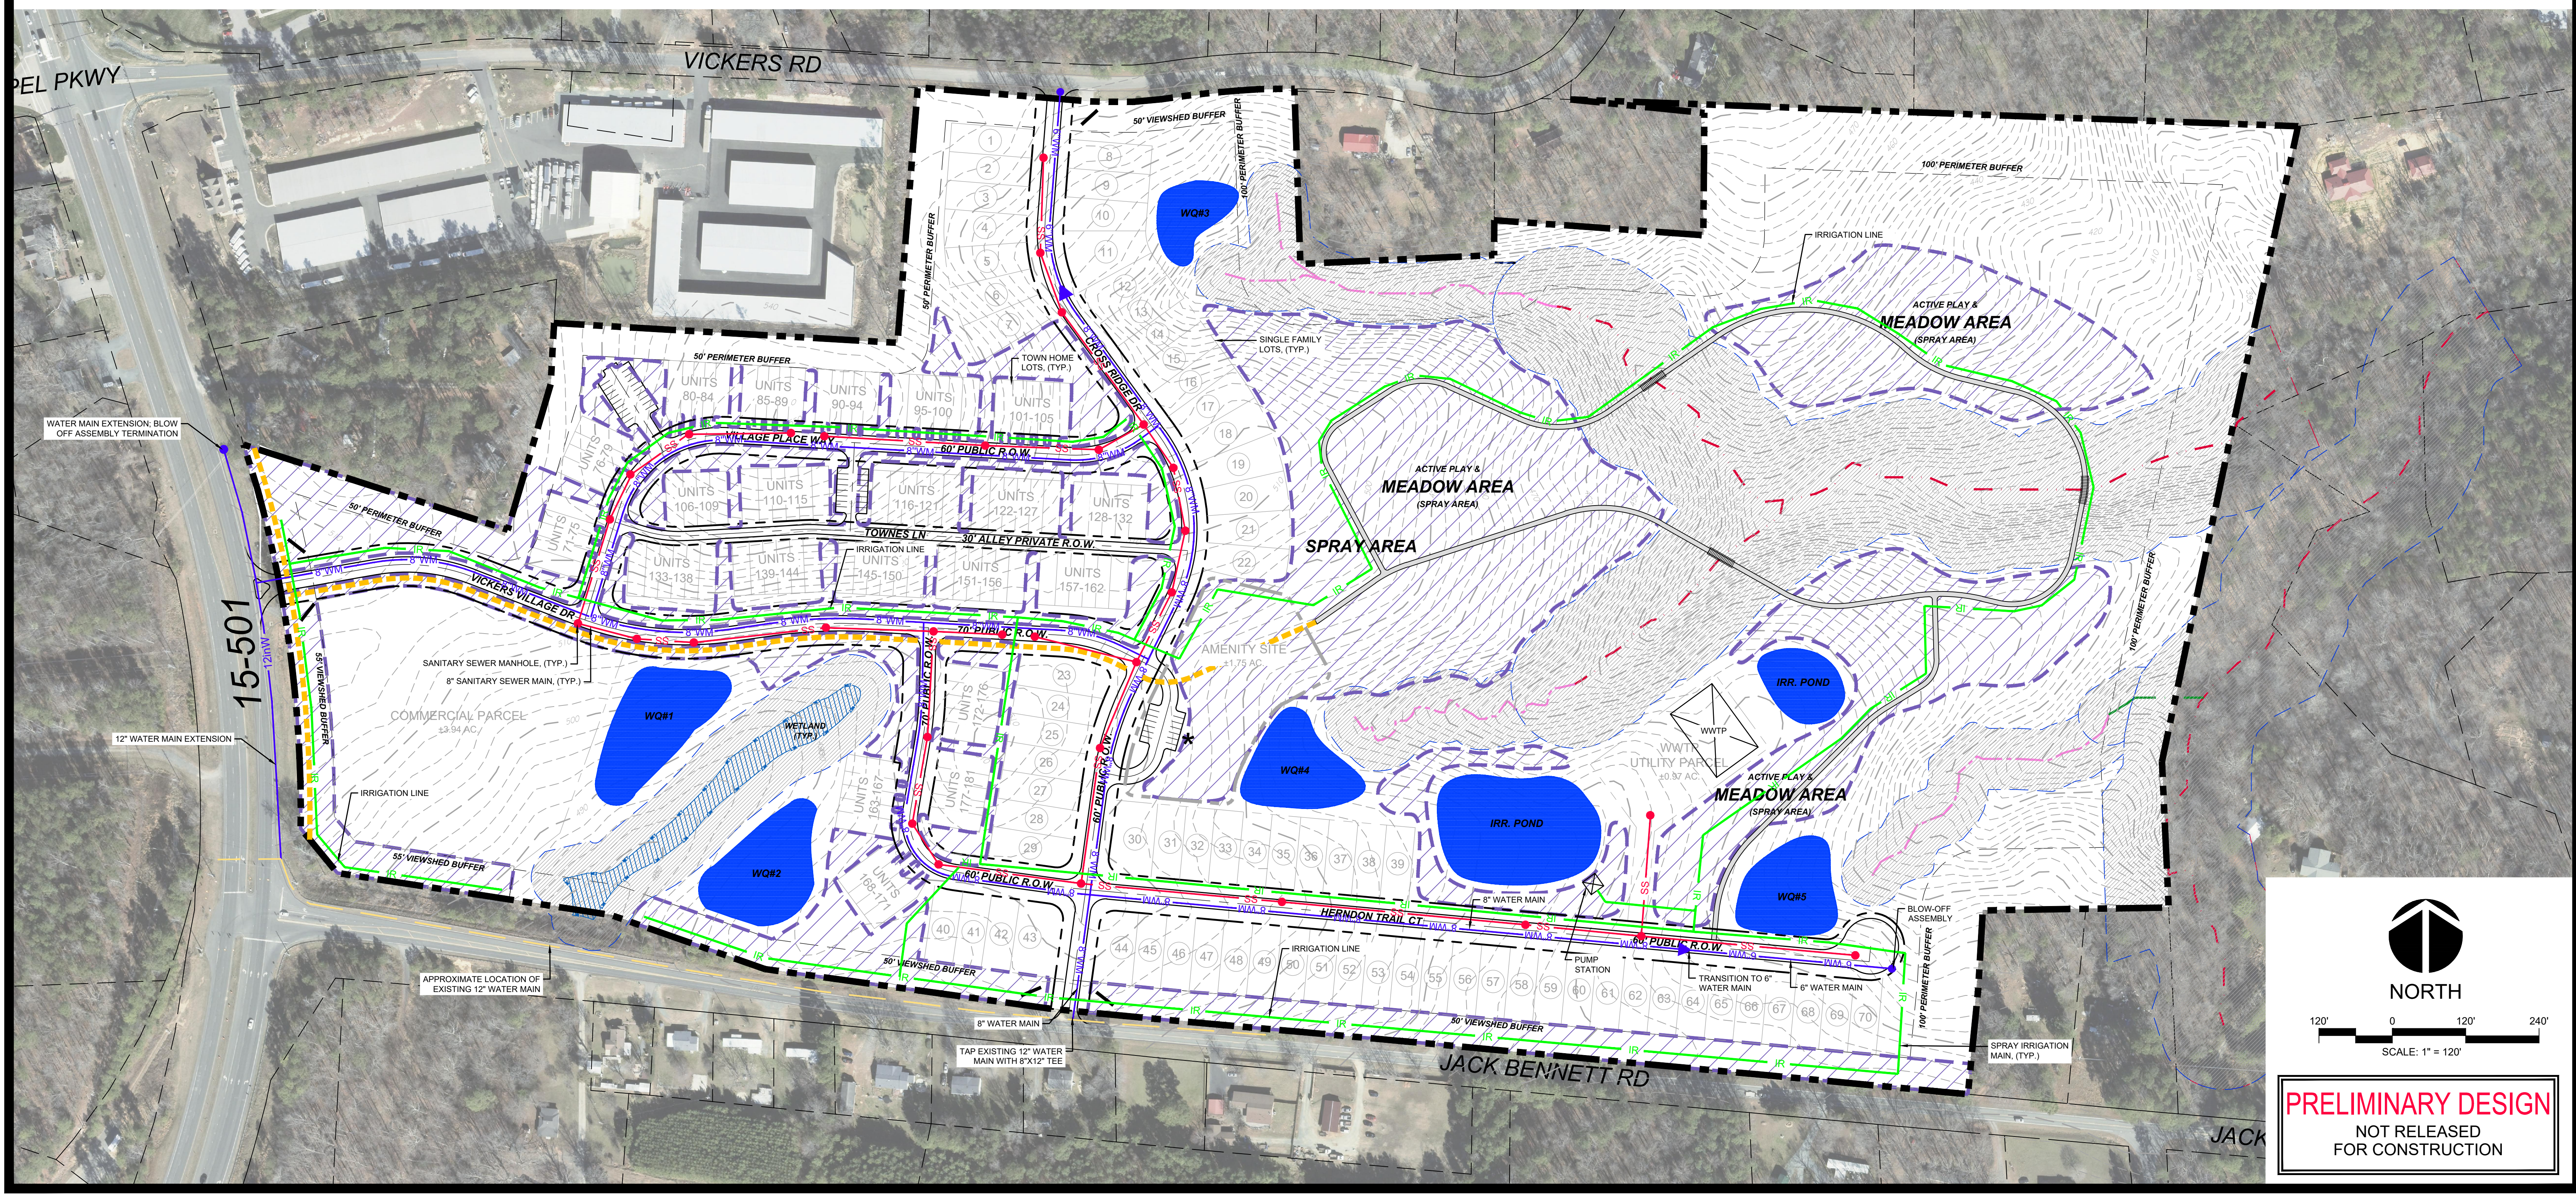

NORTH

120' 0 120' 240'

SCALE: 1" = 120'

PRELIMINARY DESIGN
 NOT RELEASED
 FOR CONSTRUCTION