

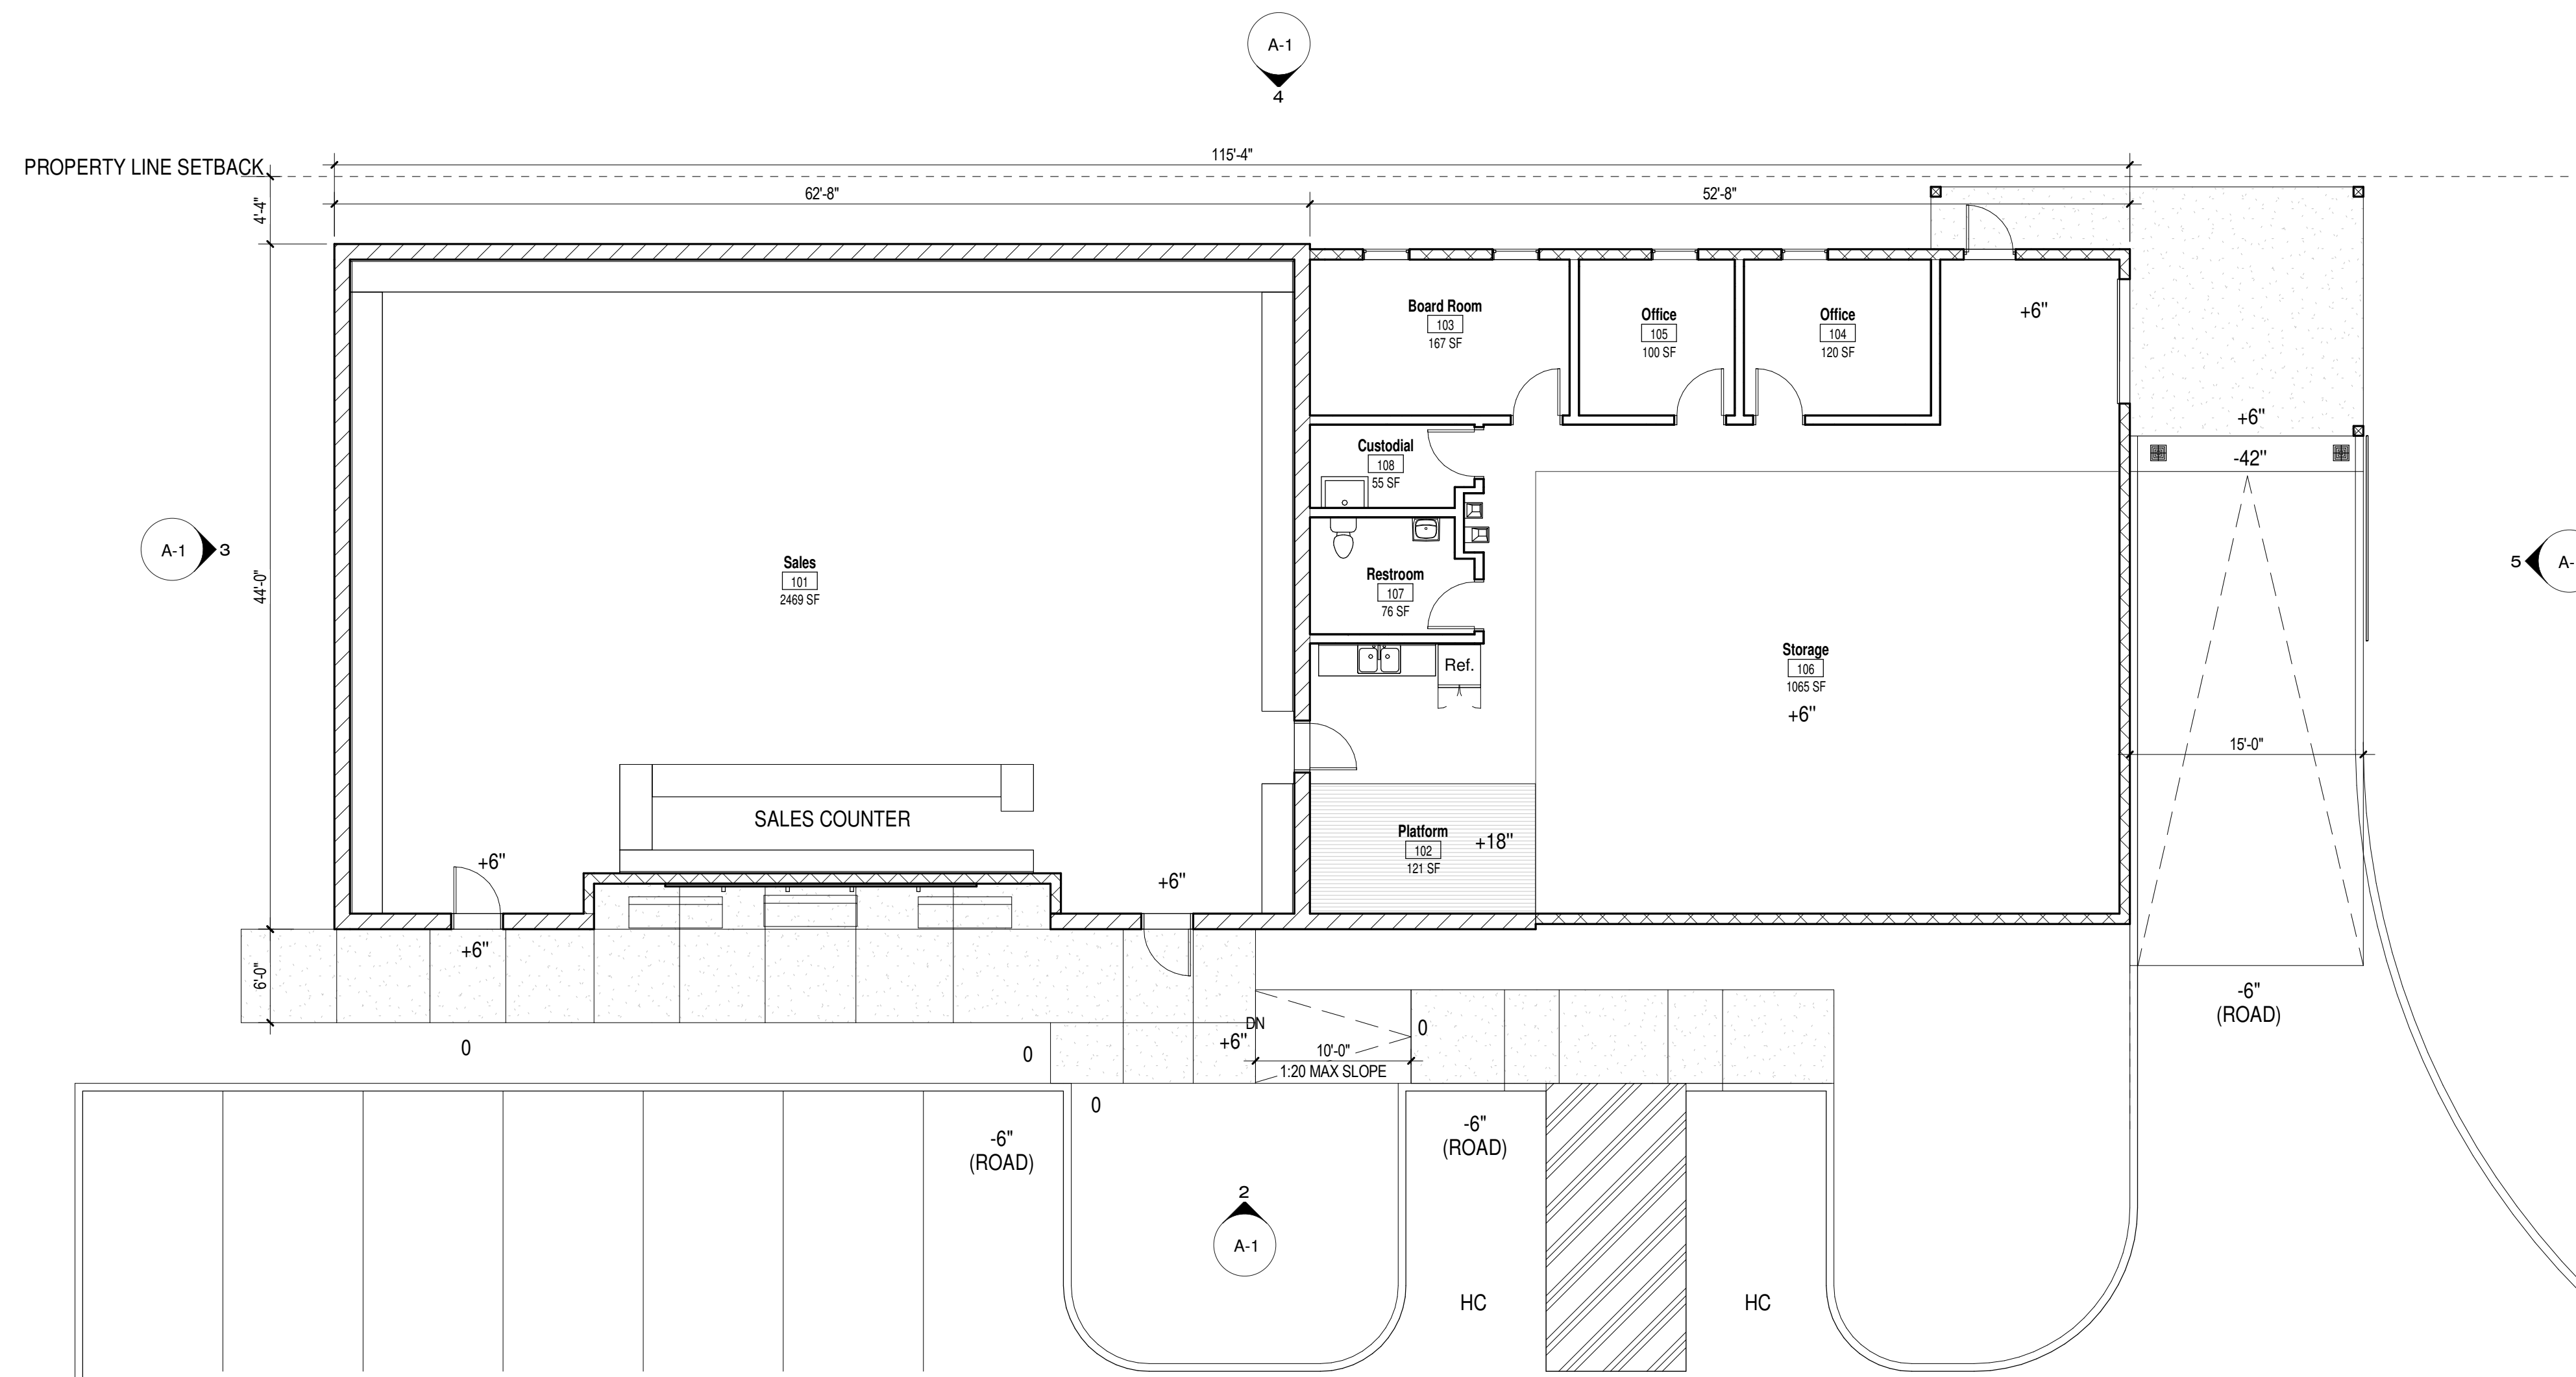



3 LEFT
SCALE: 1/8" = 1'-0"

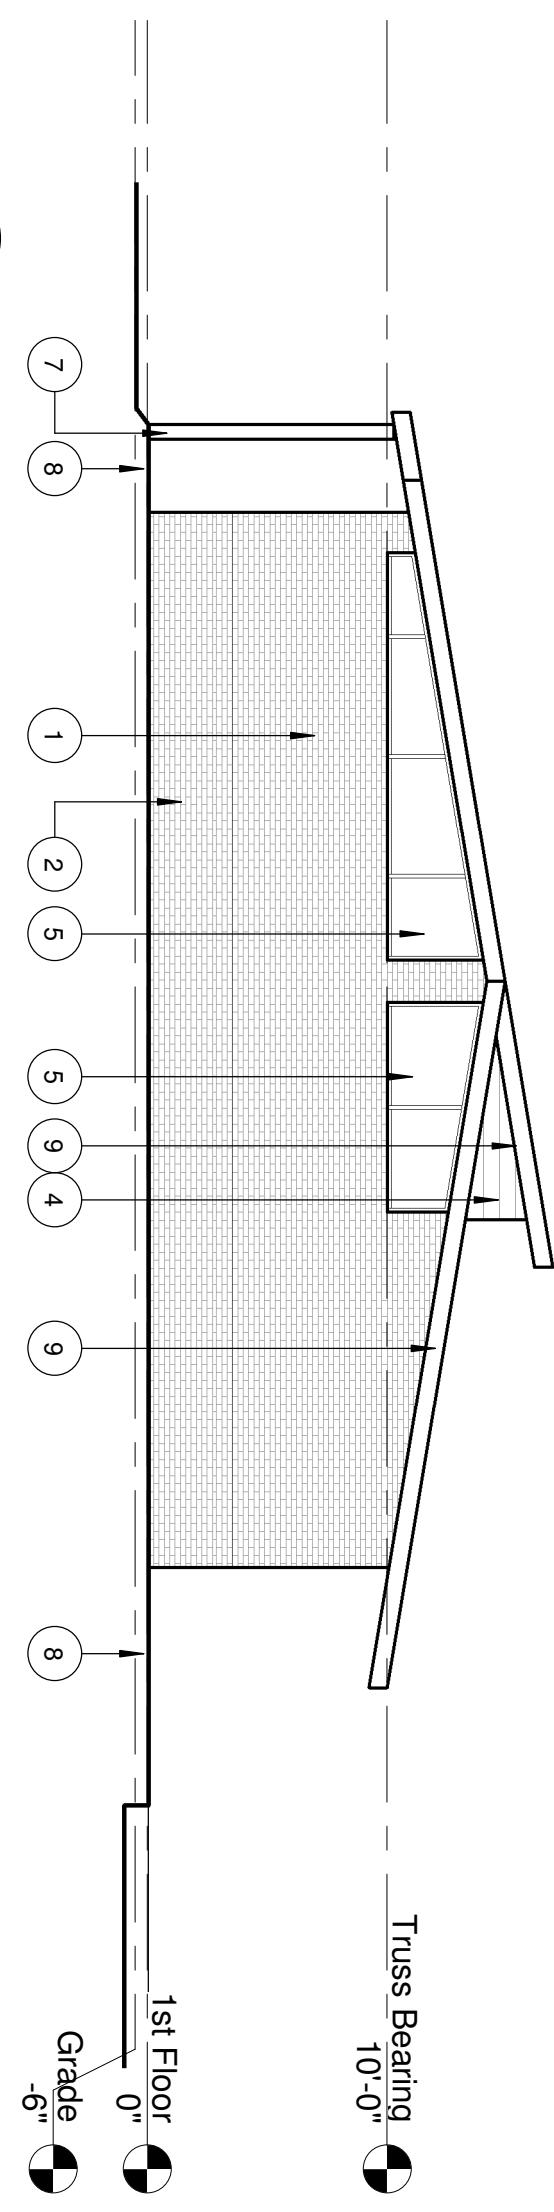


1 PROPOSED FLOOR PLAN
SCALE: 1/8" = 1'-0"

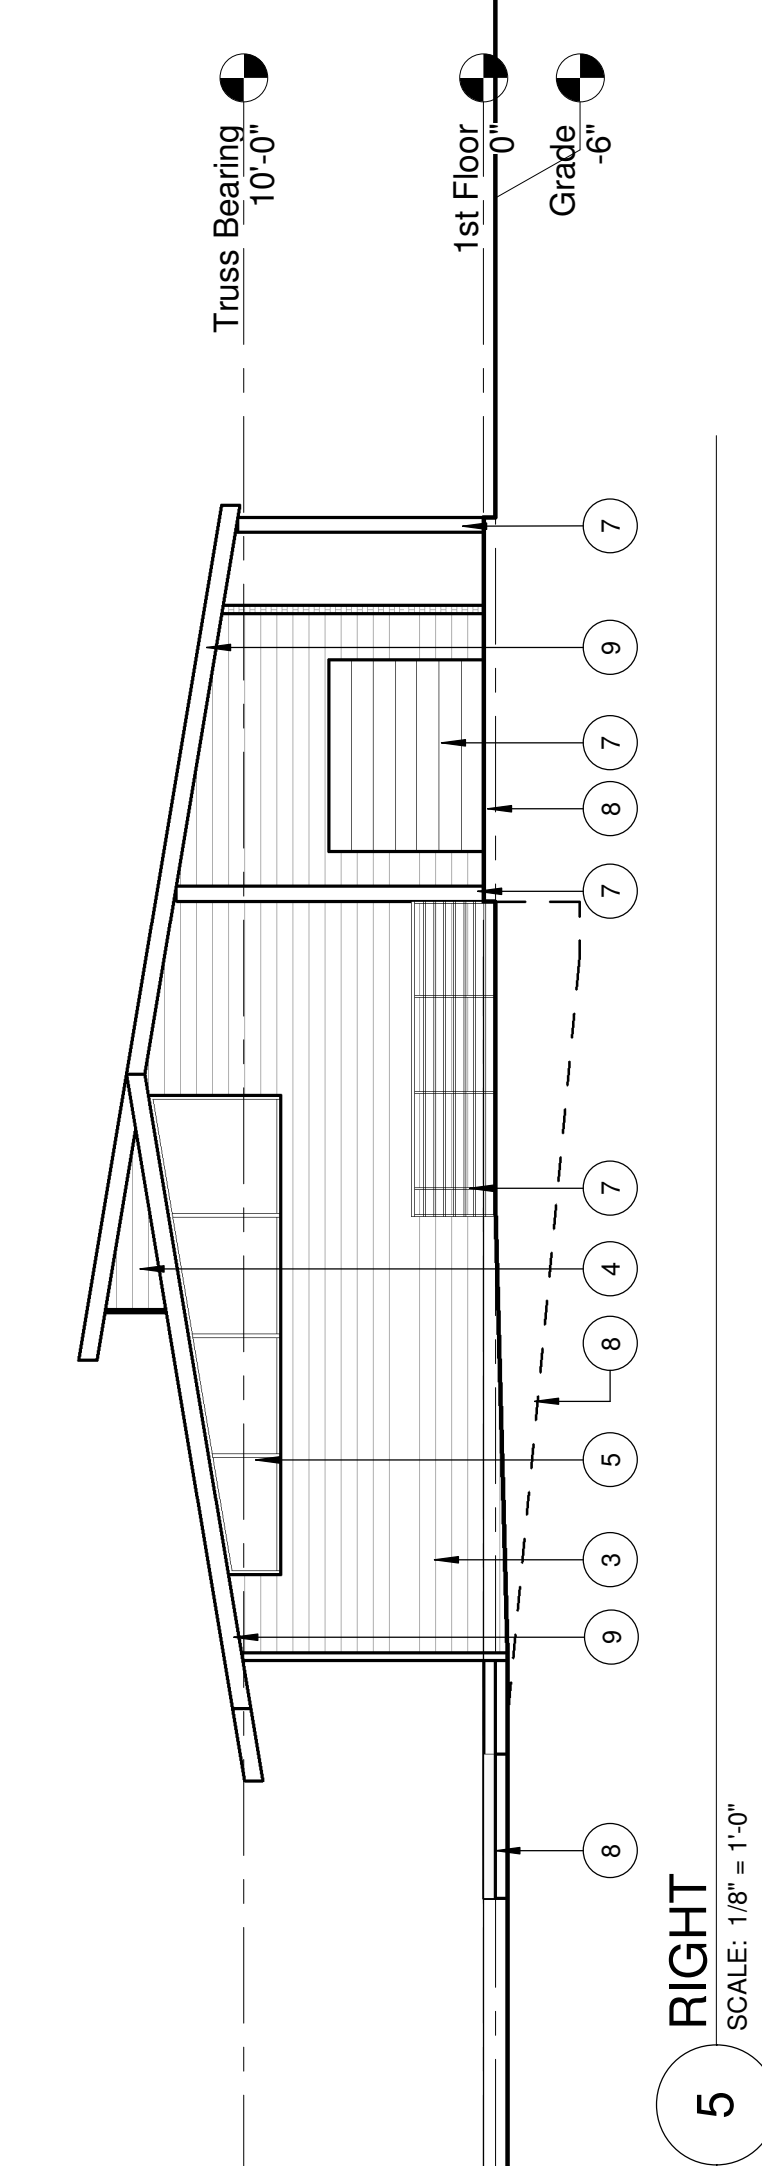

5 RIGHT
SCALE: 1/8" = 1'-0"

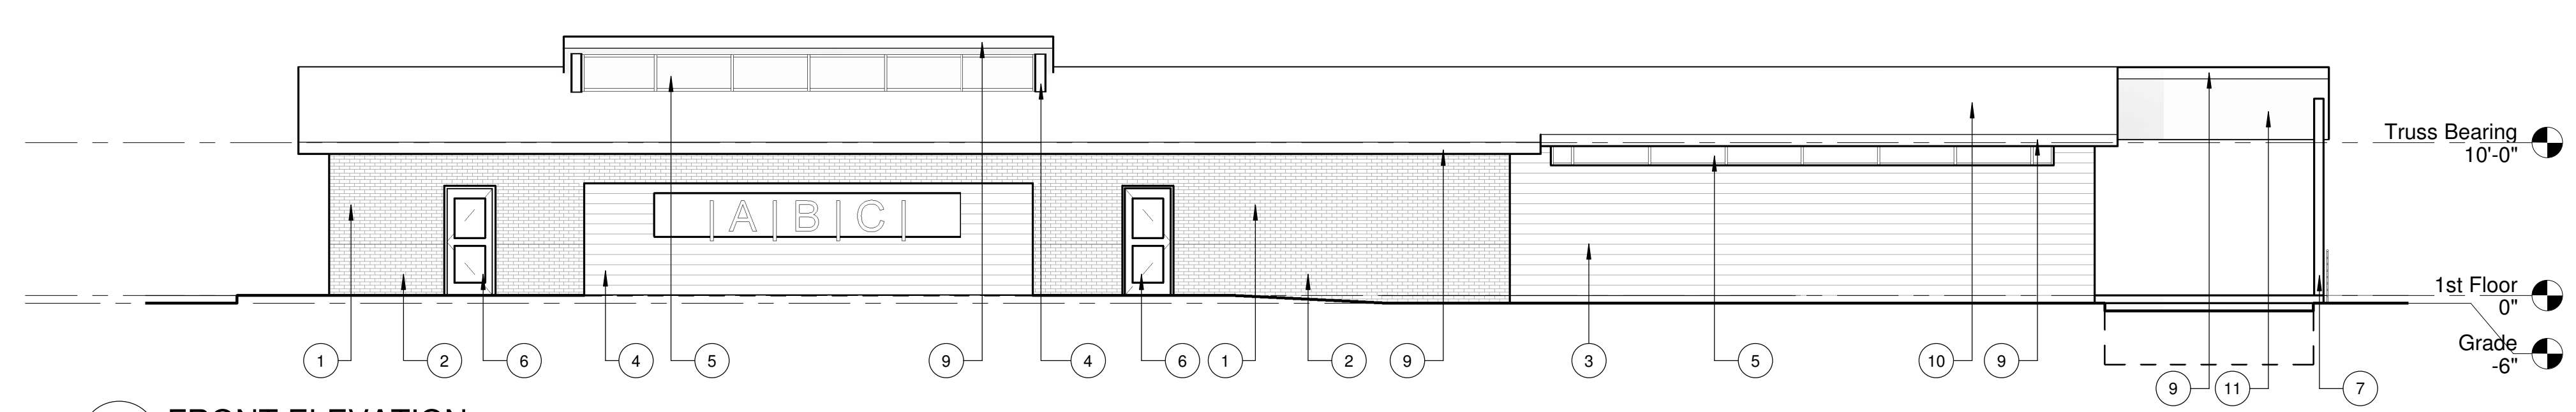

2 FRONT ELEVATION
SCALE: 1/8" = 1'-0"

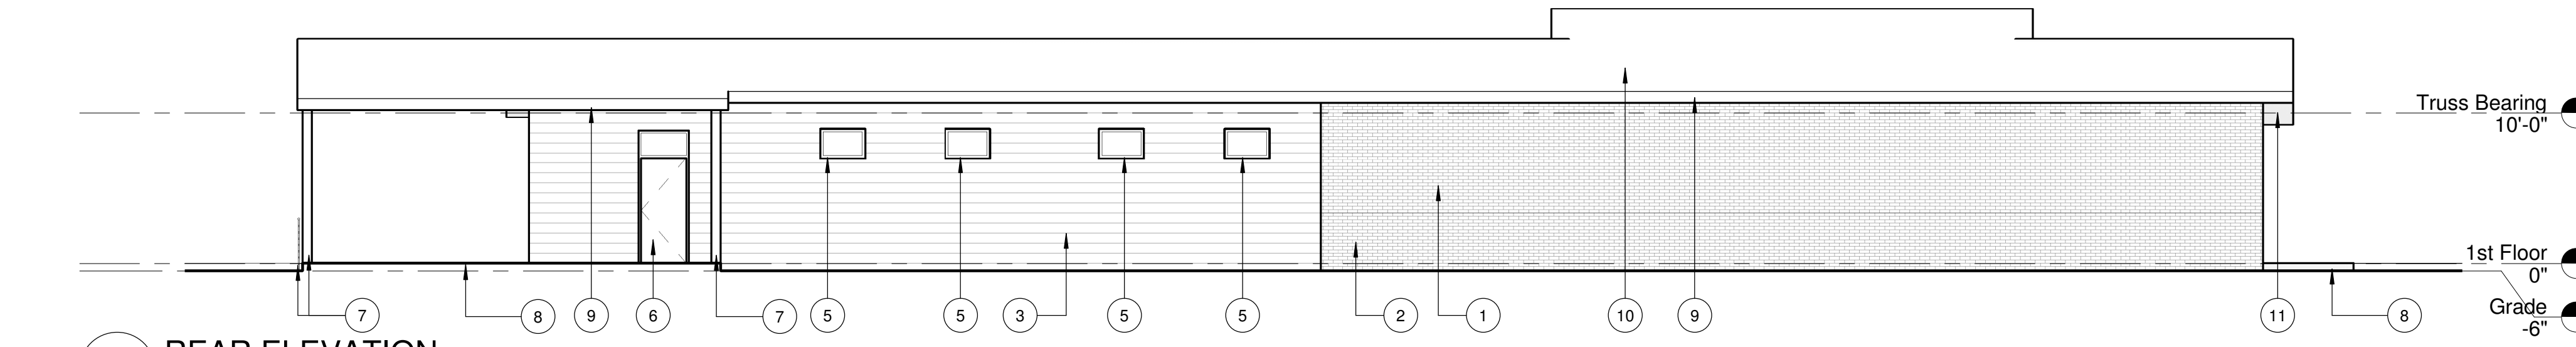


4 REAR ELEVATION
SCALE: 1/8" = 1'-0"

EXTERIOR MATERIALS

1. MASONRY TYPE 1
2. MASONRY TYPE 2
3. FIBER CEMENT SIDING TYPE 1
4. FIBER CEMENT SIDING TYPE 2
5. ALUMINUM STOREFRONT GLAZING
6. ALUMINUM CLAD DOOR
7. GALVANIZED STEEL
8. CONCRETE PAVING
9. FIBER CEMENT FASCIA
10. FIBERGLASS ASPHALT SHINGLE
11. FIBER CEMENT SOFFIT

KEY PLAN

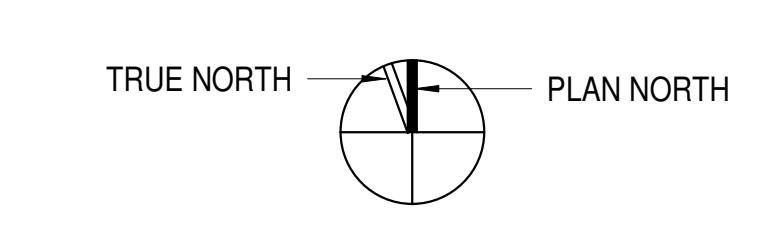

HOBBS ARCHITECTS, PA
Architects & Consultants
159 West Salisbury Street
PO Box 1457
Pittsboro, North Carolina 27312
Voice: (919) 545-2004
Fax: (919) 545-9002

PROCESSED
DRAWINGS
NOT FOR
CONSTRUCTION

PROCESSED
DRAWINGS
NOT FOR
CONSTRUCTION

PROCESSED
DRAWINGS
NOT FOR
CONSTRUCTION

NEW PROJECT FOR
ABC 64 / CRUIZERS
Chatham County ABC
Enter address here

No.	Date

SCHEMATIC
PLAN &
ELEVATIONS

DATE
09.12.2018
A-1