


LEGEND	
	EX. TREE LINE
	EX. CONTOUR MAJOR
	EX. CONTOUR MINOR
	EX. BOTTOM OF BANK
	EX. STORM DRAINAGE PIPE
	EX. OVERHEAD UTILITY WIRES
	EX. WIRE FENCE
	PROP. TREE LINE
	PROP. CONTOUR MAJOR
	PROP. CONTOUR MINOR
	PROP. STORM DRAINAGE PIPE

### GENERAL CONSTRUCTION NOTES

- EXISTING UNDERGROUND STRUCTURES AND UTILITIES SHOWN ARE BASED ON FIELD SURVEYS AND BEST AVAILABLE RECORD DRAWINGS. THE CONTRACTOR SHALL FIELD VERIFY CONDITIONS, INCLUDING THE HORIZONTAL AND VERTICAL LOCATION OF ALL UTILITIES, PRIOR TO STARTING CONSTRUCTION AND NOTIFY THE ENGINEER OF ANY DISCREPANCIES.
- THE CONTRACTOR SHALL CONTACT NORTH CAROLINA ONE CALL AT 1-800-632-4949. THE CONTRACTOR SHALL CALL AT LEAST 48 HOURS PRIOR TO ANY DIGGING.
- ALL CONSTRUCTION SHALL CONFORM TO CHATHAM COUNTY STANDARDS AND SPECIFICATIONS.
- ALL CONSTRUCTION WITHIN N.C.D.O.T. RIGHT OF WAY SHALL CONFORM TO N.C.D.O.T. STANDARDS AND SPECIFICATIONS.
- THE SUBJECT PROPERTY IS NOT LOCATED IN A FLOOD HAZARD AREA PER FEMA FIRM PANEL 9782, MAP NUMBER 3710978200J, DATED 02/02/07.
- TOPOGRAPHIC INFORMATION PROVIDED BY CE GROUP, INC. RALEIGH, NC. PROFILE DATA FROM FIELD SURVEY. BACKGROUND TOPOGRAPHY FROM AERIAL MAPPING.

N/F  
UNITED STATES OF AMERICA  
C/O US ARMY CORPS OF ENGINEERS  
PIN: 9792-35-0720  
38,565 AC  
AKPAR: 77726

N/F  
UNITED STATES OF AMERICA  
C/O US ARMY CORPS OF ENGINEERS  
PIN: 9792-35-0720  
38,565 AC  
AKPAR: 77726

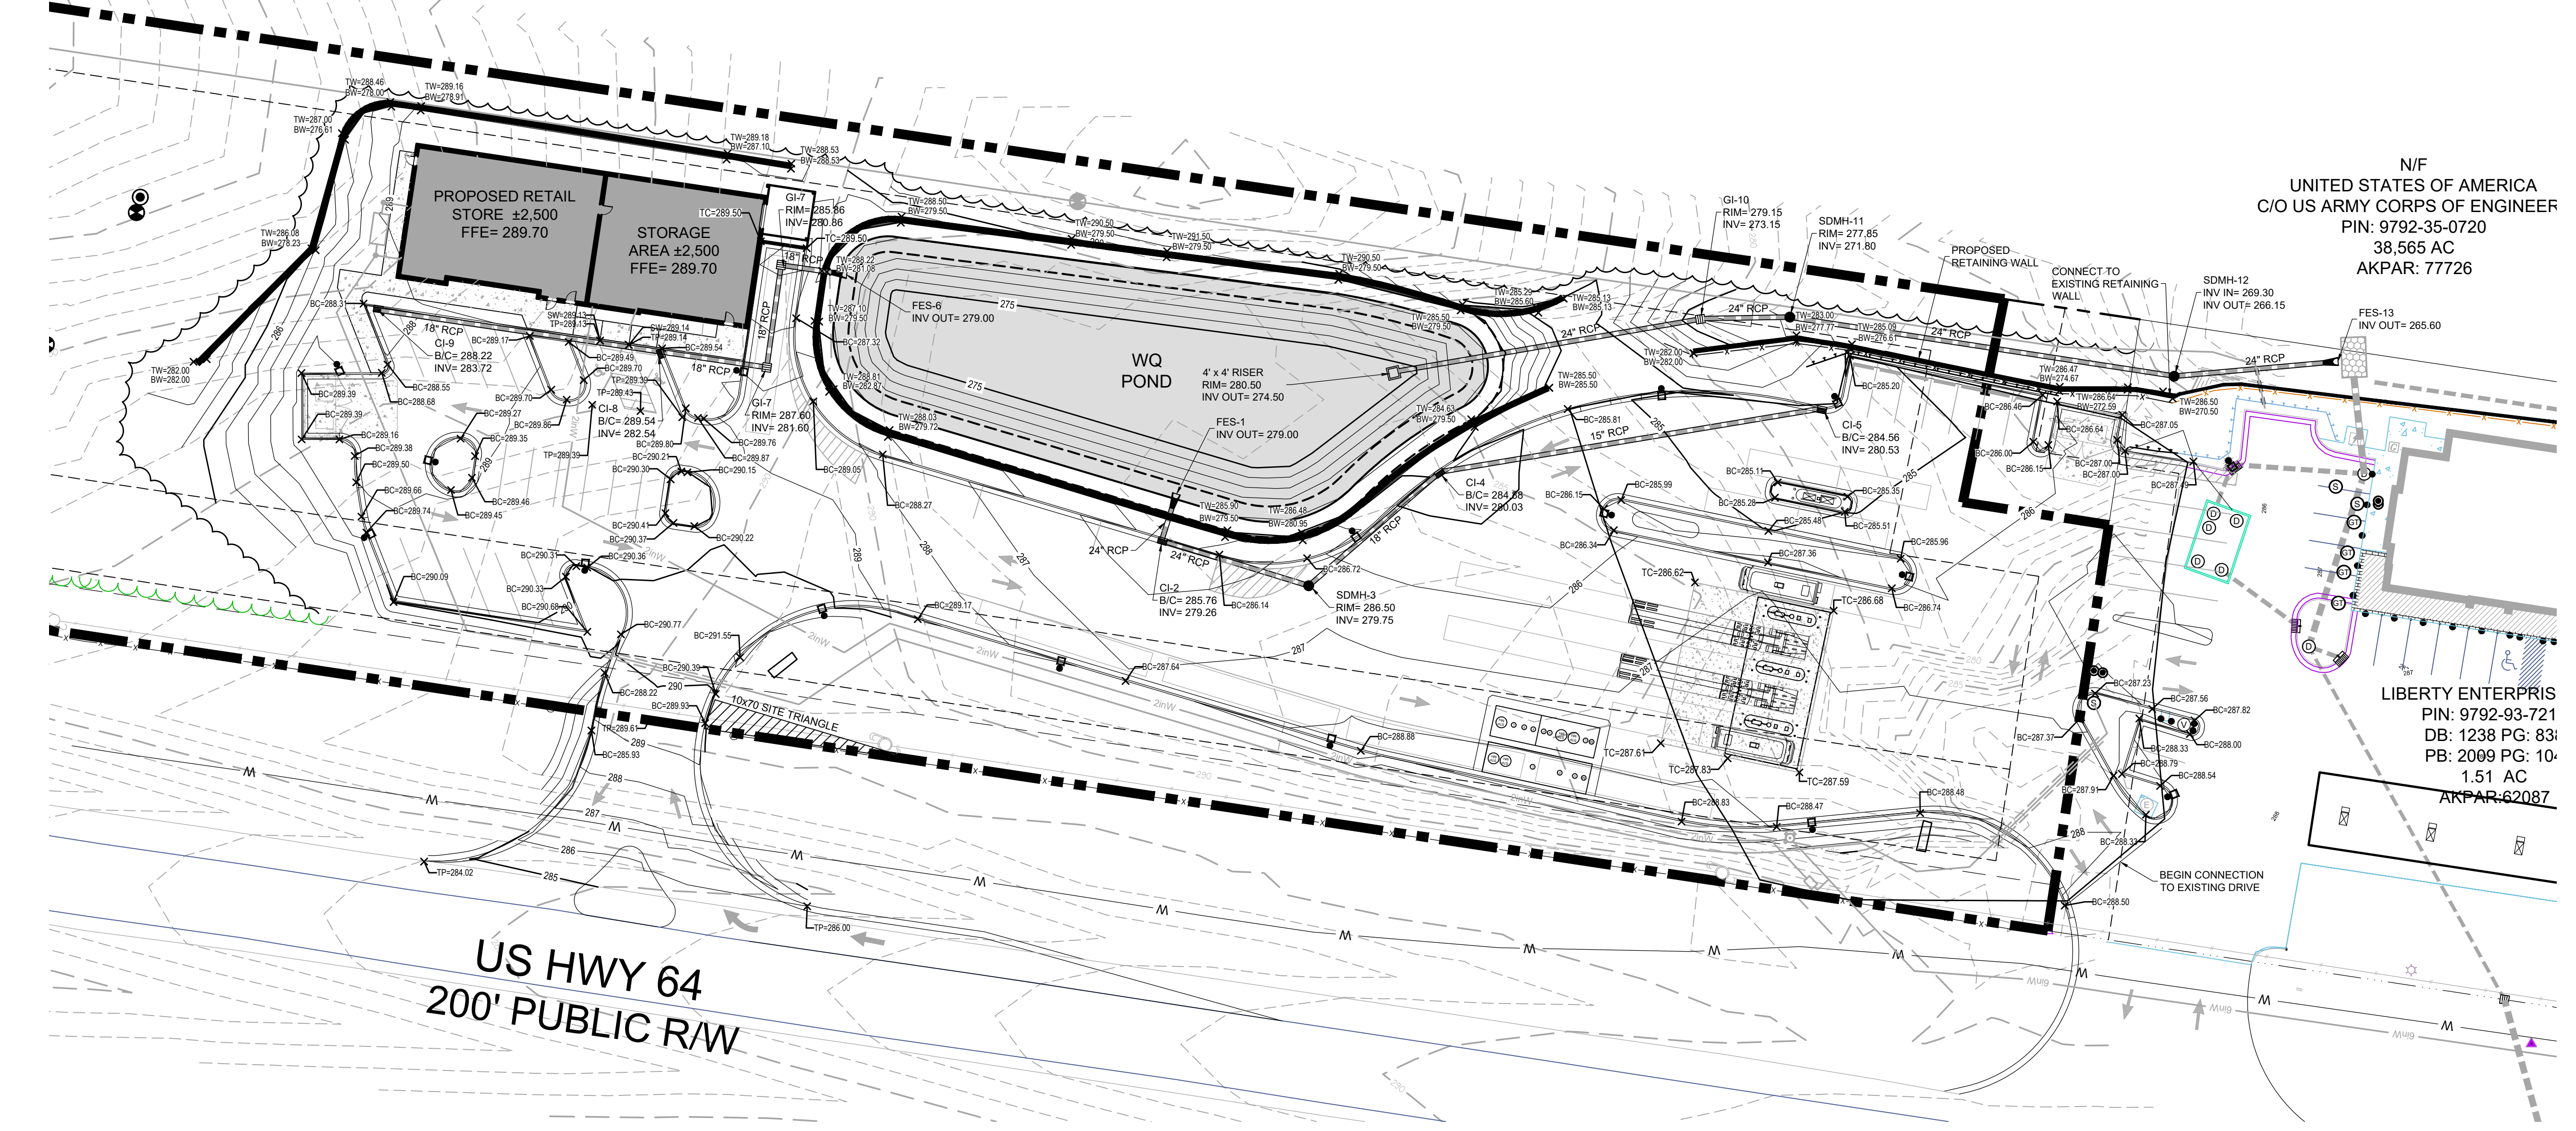

NO.	REVISIONS	DATE

**CE GROUP**  
301 GLENWOOD AVE. 220  
RALEIGH, NC 27603  
PHONE: 919-367-8790  
FAX: 919-322-0032  
www.cegroupinc.com  
License # C-1739


Professional Engineer  
JOSEPH FAULKNER  
0886

**SITE DEVELOPMENT PLANS FOR  
JORDAN LAKE DIESEL & COMMERCIAL**

**GRADING & DRAINAGE PLAN  
CHATHAM COUNTY, NORTH CAROLINA**

Date: 3/14/2019  
Scale: 1" = 30'  
Drawn:  
Checked:  
Project No: 012-21  
Computer Dwg. Name: 012-21\_005\_gradingplan

Sheet No: 5 Of 5

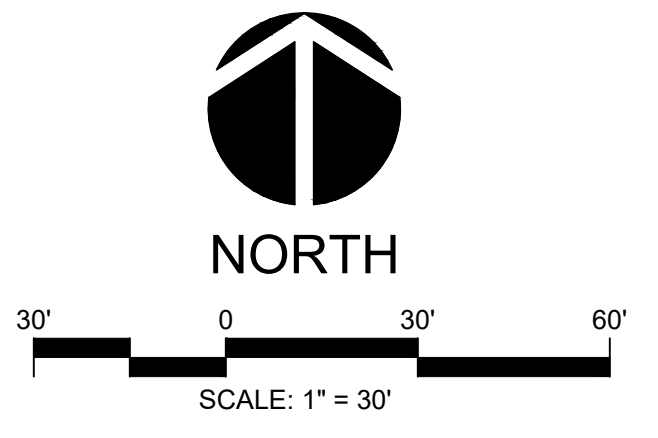

**FINAL DESIGN  
NOT RELEASED  
FOR CONSTRUCTION**