

GENERAL NOTES:

1. EXISTING CONDITIONS AND BOUNDARY DATA OF THE SUBJECT PARCEL ARE COMPILED FROM A BOUNDARY SURVEY OF THE PROPERTY BY TAYLOR LAND CONSULTANTS, PLLC. THE DATA SHOWN ON THIS DRAWING IS NOT THE RESULT OF A FIELD SURVEY BY SHIPMAN ENGINEERING, PLLC. ADDITIONAL EXISTING CONDITIONS DATA PROVIDED BY SUPPLEMENTAL DATA INCLUDING AERIAL PHOTOGRAPHY, CHATHAM COUNTY GIS DATA, AND OTHER DATA SOURCES AS REQUIRED.

2. REFER TO EROSION AND SEDIMENT CONTROL PLAN AND CONSTRUCTION SEQUENCE BEFORE PERFORMING ANY CLEARING, GRUBBING, OR DEMOLITION OPERATIONS.

- 3. NO TITLE OPINION ON THIS PROPERTY HAS BEEN FURNISHED.
- 4. AREAS COMPUTED BY THE COORDINATE METHOD.


5. THE PROPERTY SHOWN HEREON IS SUBJECT TO ALL RIGHTS-OF-WAY, EASEMENTS, COVENANTS, AND RESTRICTIONS OF RECORD.

6. ALL DISTANCES SHOWN ON THE SURVEY ARE HORIZONTAL GROUND DISTANCES. 7. THE PROPERTY SHOWN IS LOCATED OUTSIDE OF ANY FLOOD HAZARD AREAS AS SHOWN ON FEMA FIRM 3720071200K DATED MAY 2, 2007.

8. REFER TO SEALED TOPOGRAPHICAL SURVEY BY TAYLOR LAND CONSULTANTS, PLLC. FOR HORIZONTAL AND VERTICAL DATUM INFORMATION AND OTHER SURVEY CONTROL DATA.

9. NO INVESTIGATION HAS BEEN PERFORMED AS TO THE PRESENCE OF WETLANDS, STREAMS, SURFACE WATERS, RIPARIAN BUFFERS, OR OTHER ENVIRONMENTALLY SENSITIVE AREAS.

10. DEED REFERENCE: BOOK 02069 PG 0168 MAP BOOK REFERENCE: PB 2003 PG 0264

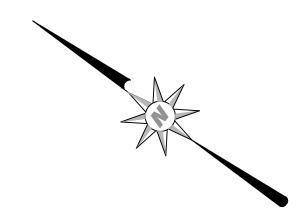

REVISIONS								
DATE								
SYMBOL								
					WZ	ZS	HOLLY SPI	06 NCBELS LICENSE P-16
C D	RAW HECH RAW E PR	ked i Ing i	BY: _ DATE	:	01-	<u>zs</u> 21	-202	0
		NEW HOPE TOWNSHIP	CHATHAM COUNTY, NORTH CAROLINA				EXISTING CONDITIONS PLAN	

SHEET NUMBER:

C-01


EXISTING CONDITIONS LEGEND

 \checkmark


6

*	LIGHT POLE
÷ 293.47	EX. SPOT GRADE
\mathcal{O}	UTILITY POLE
CO	SANITARY SEWER CLEANOUT
S	SANITARY SEWER MANHOLE
wm ()	WATER METER
_	SIGN
	PROPERTY LINE
	SETBACK LINE
	EASEMENT LINE
X	FENCE LINE
SS	SANITARY SEWER LINE
——w—	WATER MAIN
G	NATURAL GAS MAIN
— T T	TELEPHONE LINE
U	MARKED UTLITY LINE
— — — — 181— — — —	MINOR TOPOGRAPHICAL CONTOUR
<u> </u>	MAJOR TOPOGRAPHICAL CONTOUR
	SCALE: 1 IN = 30 FT
30' 15'	0 30' 60

SCALE IN FEET HORIZONTAL

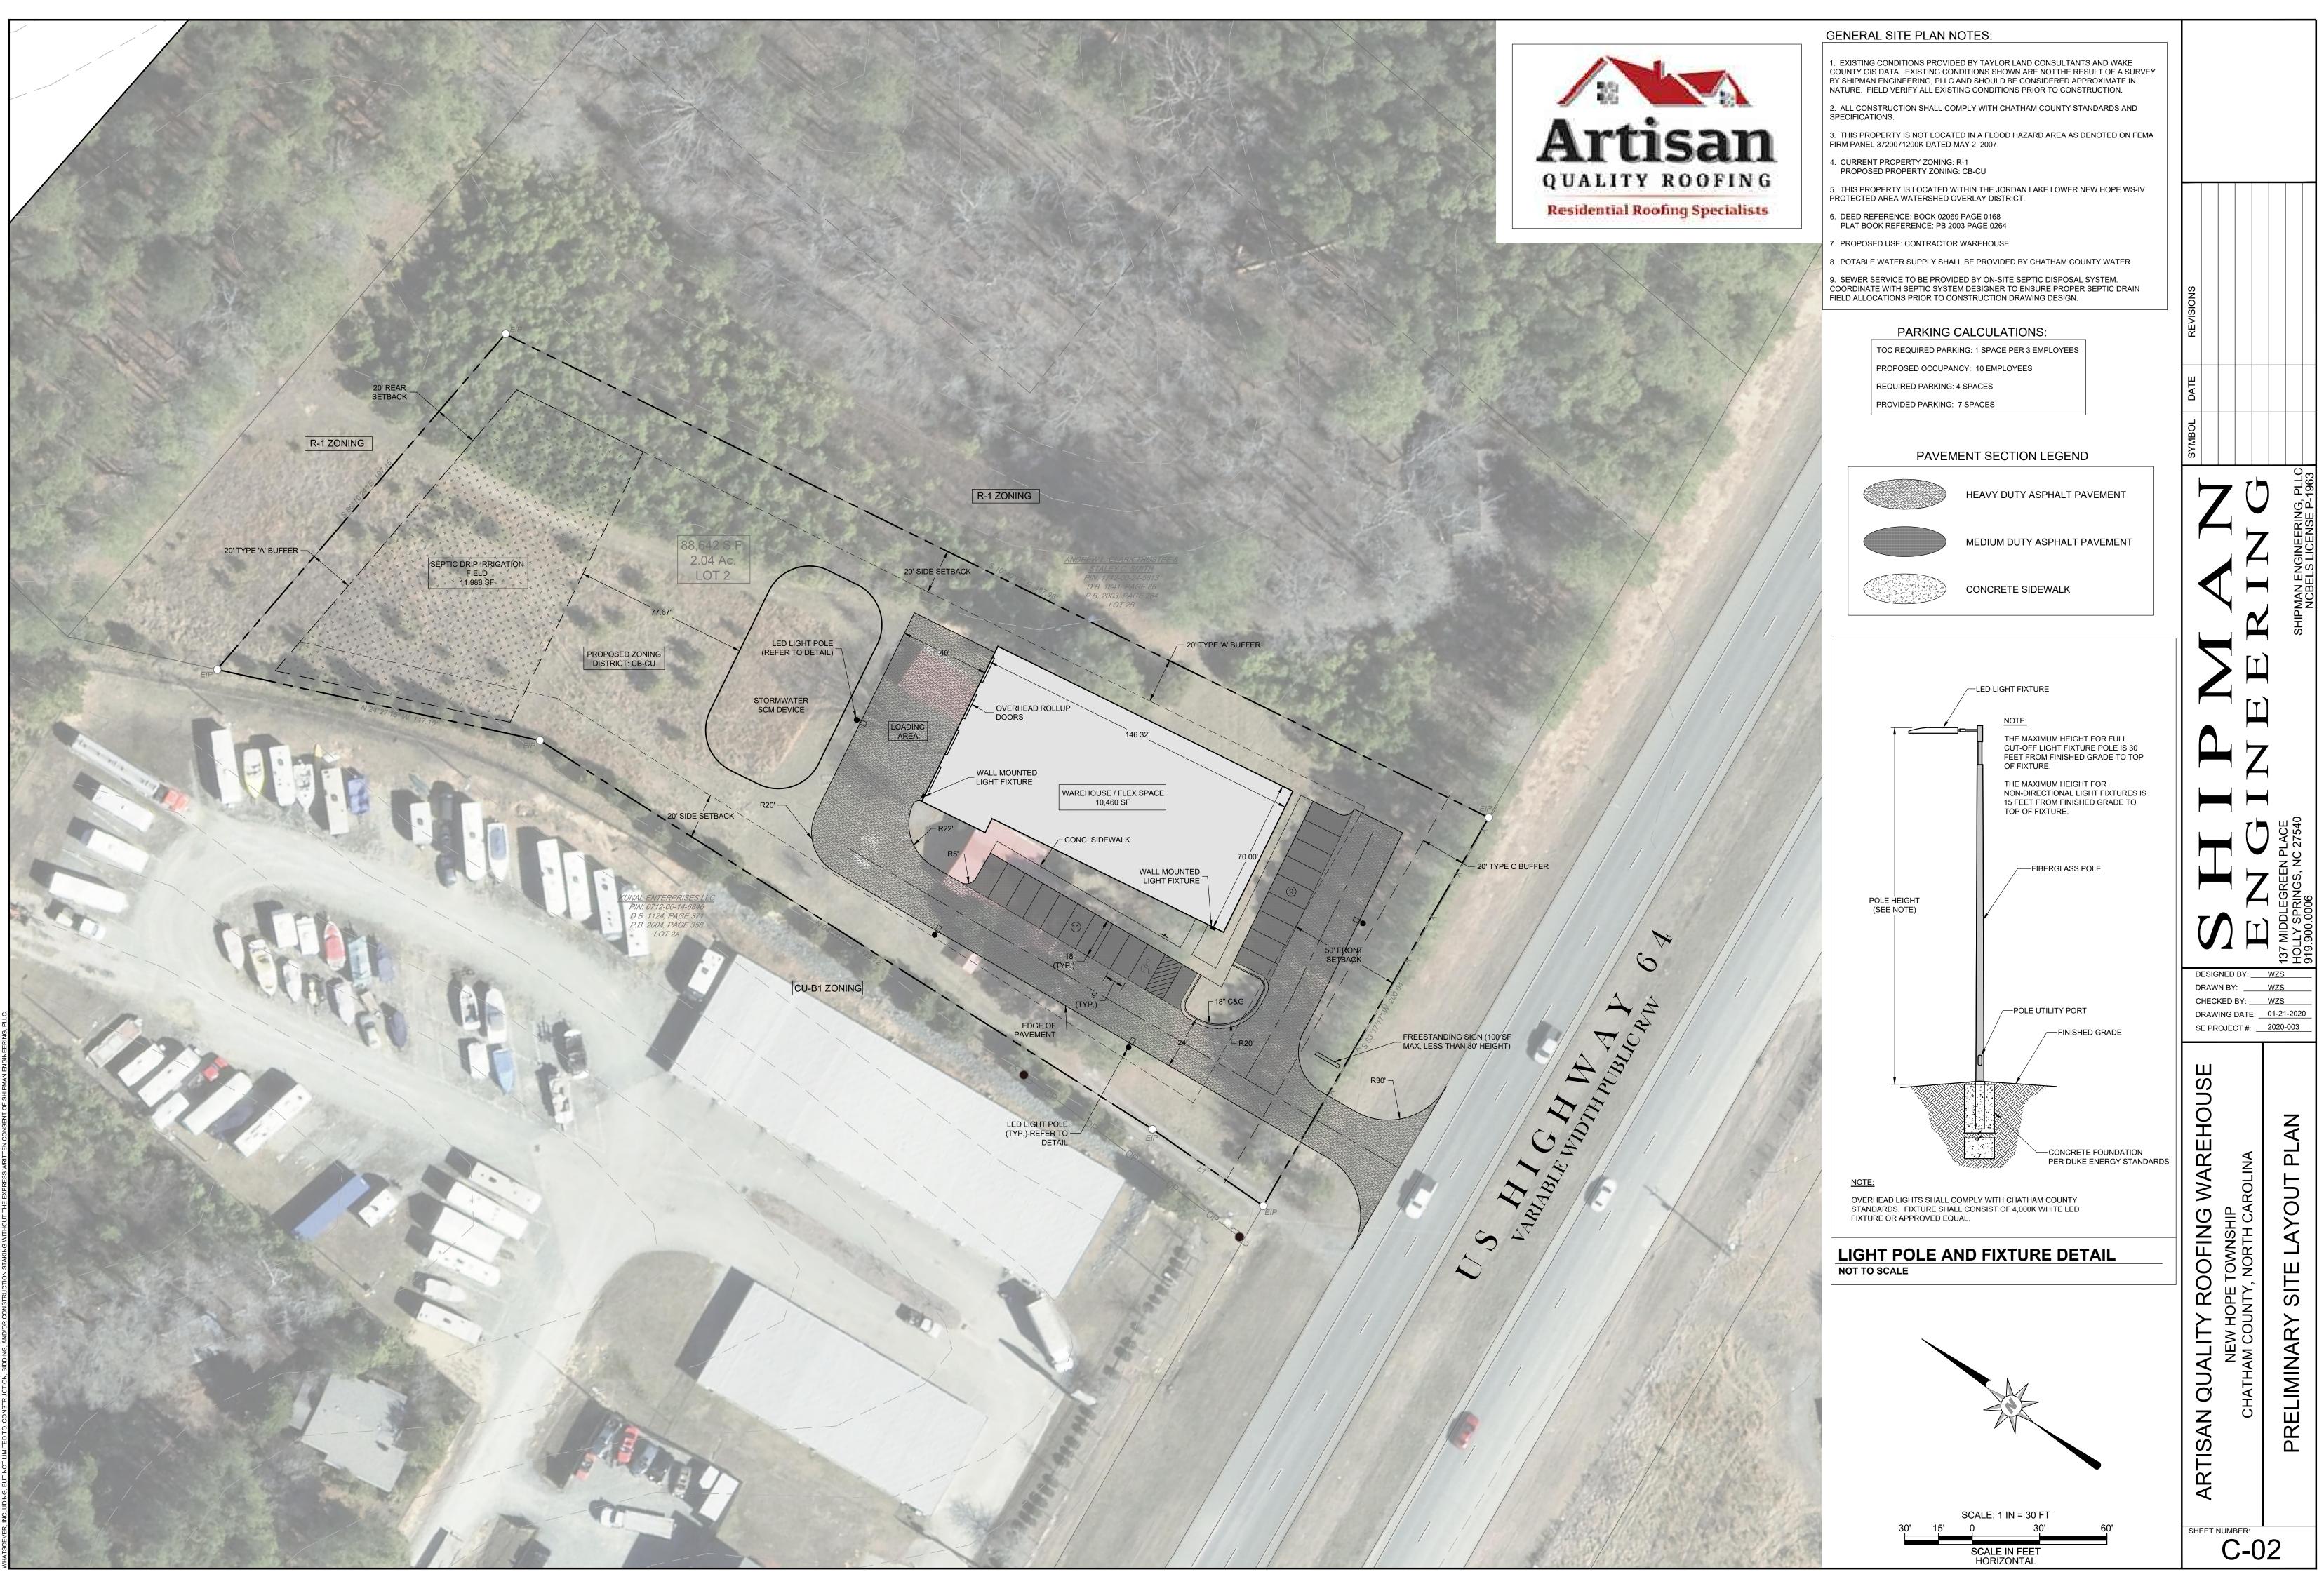

HESE PLANS AND ASSOCIATED DOCUMENTS ARE THE EXCLUSIVE PROPERTY OF SHIPMAN ENGINEERING, PLLC AND MAY NOT BE REPRODUCED IN WHOLE OR IN PART. THESE DOCUMENTS SHALL NOT BE USED FOR ANY PART AND THAT AND TH

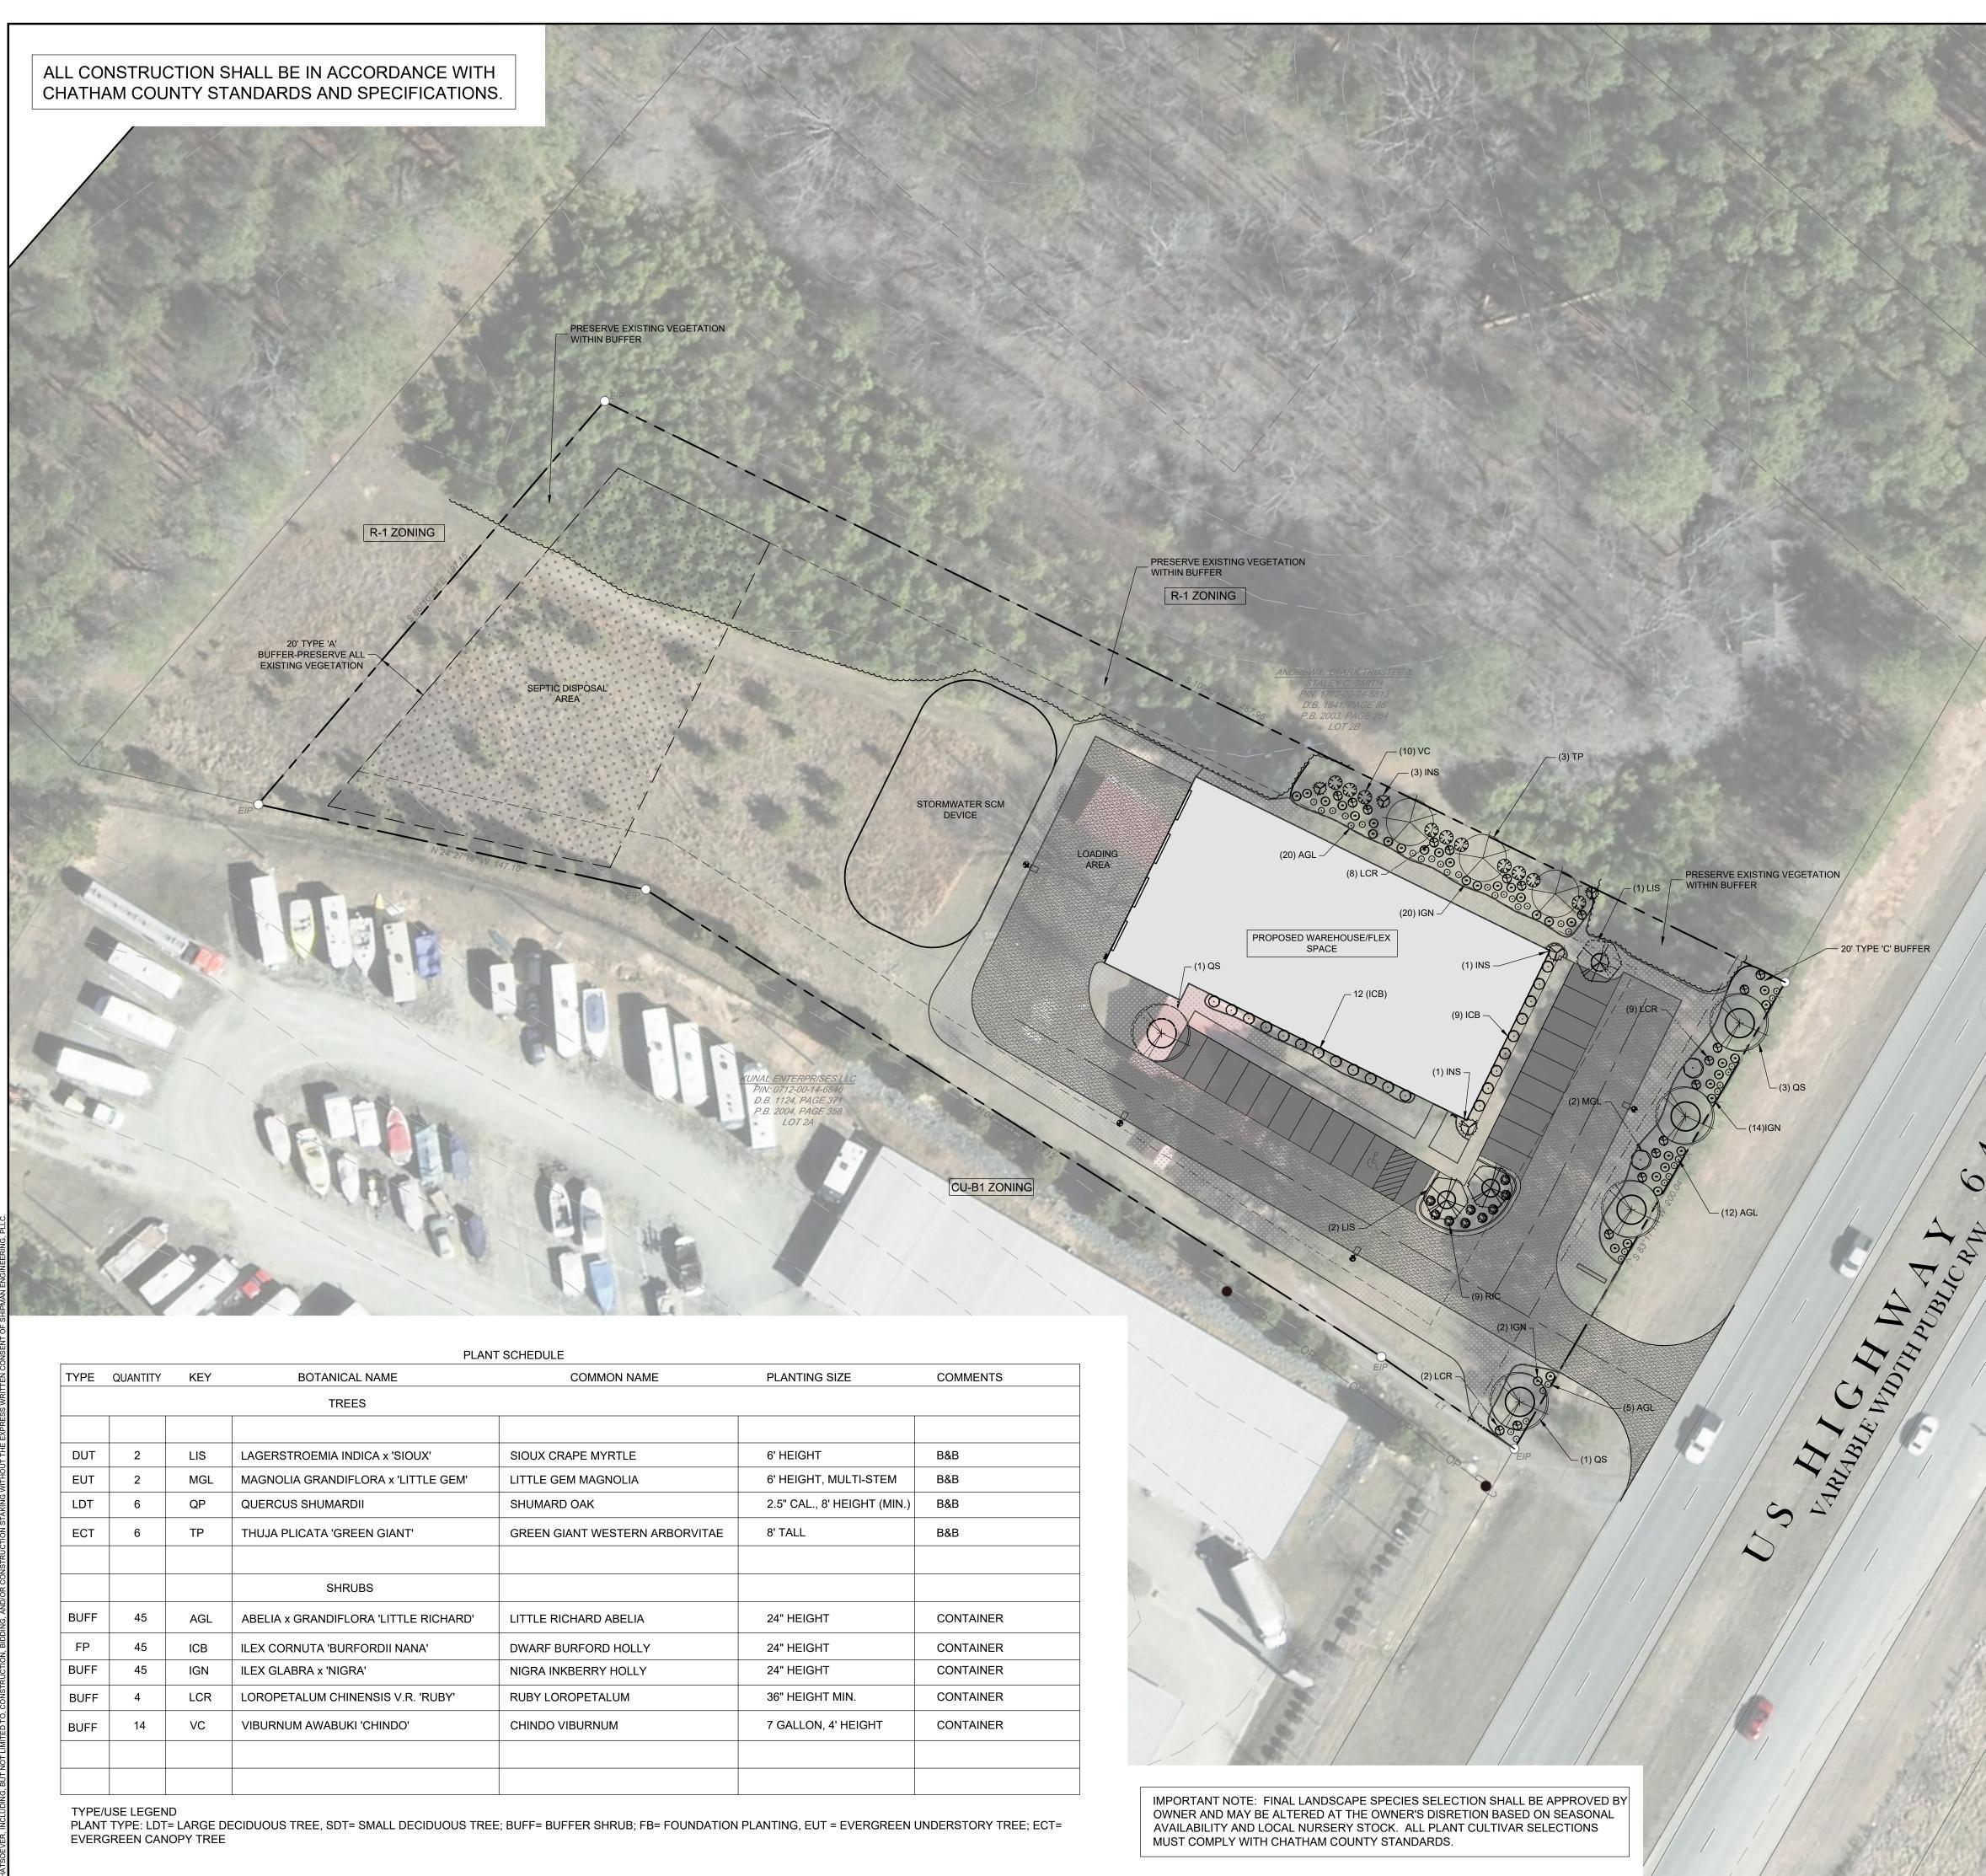

TYPE	QUANTITY	KEY	BOTANICAL NAME	COMMON NAME	PLANTING SIZE	С
			TREES			
DUT	2	LIS	LAGERSTROEMIA INDICA x 'SIOUX'	SIOUX CRAPE MYRTLE	6' HEIGHT	Ba
EUT	2	MGL	MAGNOLIA GRANDIFLORA x 'LITTLE GEM'	LITTLE GEM MAGNOLIA	6' HEIGHT, MULTI-STEM	Ba
LDT	6	QP	QUERCUS SHUMARDII	SHUMARD OAK	2.5" CAL., 8' HEIGHT (MIN.)	Ba
ECT	6	TP	THUJA PLICATA 'GREEN GIANT'	GREEN GIANT WESTERN ARBORVITAE	8' TALL	Ba
			SHRUBS			
BUFF	45	AGL	ABELIA x GRANDIFLORA 'LITTLE RICHARD'	LITTLE RICHARD ABELIA	24" HEIGHT	C
FP	45	ICB	ILEX CORNUTA 'BURFORDII NANA'	DWARF BURFORD HOLLY	24" HEIGHT	C
BUFF	45	IGN	ILEX GLABRA x 'NIGRA'	NIGRA INKBERRY HOLLY	24" HEIGHT	С
BUFF	4	LCR	LOROPETALUM CHINENSIS V.R. 'RUBY'	RUBY LOROPETALUM	36" HEIGHT MIN.	C
BUFF	14	VC	VIBURNUM AWABUKI 'CHINDO'	CHINDO VIBURNUM	7 GALLON, 4' HEIGHT	C

GENERAL NOTES:

- 1. EXISTING CONDITIONS AND BOUNDARY DATA OF THE SUBJECT PARCEL ARE COMPILED FROM A FIELD SURVEY OF THE PROPERTY BYTAYLOR LAND CONSULTANTS, PLLC AND IS NOT THE RESULT OF A FIELD SURVEY BY SHIPMAN ENGINEERING, PLLC. ADDITIONAL EXISTING CONDITIONS DATA PROVIDED BY SUPPLEMENTAL DATA INCLUDING AERIAL PHOTOGRAPHY, WAKE COUNTY GIS DATA, AND OTHER DATA SOURCES AS REQUIRED.
- 2. PRIOR TO THE COMMENCEMENT OF ANY ACTIVITIES REQUIRING A BUILDING OR ZONING PERMIT AN ON-SITE PRECONSTRUCTION MEETING IS REQUIRED BETWEEN THE DEVELOPER AND CHATHAM COUNTY INSPECTION STAFF TO REVIEW PROCEDURES FOR THE PROTECTION AND MANAGEMENT OF ALL LANDSCAPE ELEMENTS THAT ARE TO REMAIN AS IDENTIFIED ON THE LANDSCAPING PLANS.
- 3. CONTACT THE NC ONE CALL CENTER (811) FOR LOCATIONS OF ALL UTILITY LINES. TREES SHALL BE LOCATED A MINIMUM OF FIVE FEET FROM WATER AND SEWER CONNECTIONS. NOTIFY THE ENGINEER IF ANY CONFLICTS OR DISCREPANCIES ARE NOTED.
- 4. VERIFY ALL PLANT MATERIAL QUANTITIES ON THE PLAN PRIOR TO BIDDING; PLANT LIST TOTALS ARE SHOWN FOR CONVENIENCE ONLY AND SHALL BE CONFIRMED PRIOR TO SUBMITTING BIDS.
- 5. PROVIDE PLANT MATERIALS OF QUANTITY, SIZE, GENUS, SPECIES, AND VARIETY INDICATED ON THE PLANS, UNLESS EXPRESS WRITTEN PERMISSION IS ISSUED FROM THE OWNER OR THE ENGINEER INDICATING OTHERWISE. FINAL PLANT SELECTION MAY BE SUBJECT TO SEASONAL AVAILABILITY AND MAY BE ALTERED OR MODIFIED BY THE OWNER AS DESIRED.
- 6. ALL PLANT MATERIALS AND INSTALLTION SHALL COMPLY WITH RECOMMENDATIONS AND REQUIREMENTS OF ANSI Z60.1 "AMERICAN STANDARD FOR NURSERY STOCK." IF SPECIFIED PLANT MATERIAL IS NOT AVAILABLE, SUBMIT PROOF OF NON-AVAILABILITY TO THE ENGINEER, TOGETHER WITH PROPOSAL FOR THE USE OF EQUIVALENT MATERIAL, VARIETIES, OR CULTIVARS. 7. PROVIDE AND INSTALL ALL PLANTS AS IN ACCORDANCE WITH DETAILS AND CONTRACT

CONSTRUCTION/INSTALLATION:

SPECIFICATIONS.

- 1. THE OWNER AND/OR ENGINEER RESERVES THE RIGHT TO REJECT ANY PLANTS AND MATERIALS THAT ARE IN AN UNHEALTHY OR UNSIGHTLY CONDITION, AS WELL AS PLANTS AND MATERIALS THAT DO NOT CONFORM TO ANSI Z60.1 "AMERICAN STANDARD FOR NURSERY STOCK."
- 2. LABEL AT LEAST ONE TREE AND SHRUB OF EACH VARIETY AND CALIPER WITH A SECURELY ATTACHED, WATERPROOF TAG BEARING THE DESIGNATION OF BOTANICAL AND COMMON NAME.
- 3. INSTALL LANDSCAPE PLANTINGS AT ENTRANCES/EXITS AND PARKING AREAS ACCORDING TO PLANS SO THAT MATERIALS WILL NOT INTERFERE WITH SIGHT DISTANCES. 4. CONTRACTOR IS RESPONSIBLE FOR WATERING ALL PLANT MATERIAL DURING
- INSTALLATION AND UNTIL FINAL INSPECTION AND ACCEPTANCE BY OWNER. CONTRACTOR SHALL NOTIFY THE OWNER OF CONDITIONS WHICH AFFECTS THE GUARANTEE.

INSPECTIONS/GUARANTEE:


- 1. UPON COMPLETION OF LANDSCAPE INSTALLATION, THE LANDSCAPE CONTRACTOR SHALL NOTIFY THE GENERAL CONTRACTOR WHO WILL VERIFY THE COMPLETENESS, INCLUDING THE REPLACEMENT OF ALL DEAD PLANT MATERIAL. CONTRACTOR IS RESPONSIBLE FOR SCHEDULING A FINAL INSPECTION BY THE ENGINEER.
- 2. ALL EXTERIOR PLANT MATERIALS SHALL BE GUARANTEED FOR ONE FULL YEAR AFTER DATE OF FINAL INSPECTION AGAINST DEFECTS INCLUDING DEATH AND UNSATISFACTORY GROWTH. DEFECTS RESULTING FROM NEGLECT BY THE OWNER, ABUSE OR DAMAGE BY OTHERS, OR UNUSUAL PHENOMENA OR INCIDENTS WHICH ARE BEYOND THE CONTRACTORS CONTROL ARE NOT THE RESPONSIBILITY OF THE CONTRACTOR.
- 3. PLANT MATERIAL QUANTITIES AND SIZES WILL BE INSPECTED FOR COMPLIANCE WITH APPROVED PLANS BY A SITE PLAN REVIEW AGENT OF THE PLANNING DEPARTMENT PRIOR TO THE RELEASE OF THE CERTIFICATE OF OCCUPANCY. 4. REMOVE ALL GUY WIRES AND STAKES 12 MONTHS AFTER INSTALLATION.

MAINTENANCE NOTES:

X

0

- THE OWNERS OF THE PROPERTY SHALL BE RESPONSIBLE FOR THE MAINTENANCE OF ALL REQUIRED LANDSCAPING BY KEEPING LAWNS MOWED, ALL PLANTS MAINTAINED AS DISEASE FREE, ALL PLANTING BEDS GROOMED AND KEPT WEED FREE (EXCEPT IN AREAS OF PRESERVED EXISTING NATURAL VEGETATION (I.E., THICKETS), AND KEPT FREE FROM TRASH, DEBRIS AND OTHER OBJECTIONABLE MATERIALS.
- THE REPLACEMENT OF ANY REQUIRED PLANTING, WHICH IS REMOVED OR DIES AFTER THE DATE OF PLANTING. SUCH REPLACEMENT SHALL OCCUR DURING THE NEXT PLANTING SEASON; AND, THE REPLACEMENT OF ANY TREE IN A TREE SAVE AREA, WHICH IS REMOVED OR DIES AFTER THE DATE OF APPROVAL OF A PRESERVATION LANDSCAPE PLAN. SUCH REPLACEMENT SHALL OCCUR DURING THE NEXT PLANTING SEASON.
- THE OWNERS OF THE PROPERTY AND THEIR AGENTS, HEIRS OR ASSIGNS SHALL BE RESPONSIBLE FOR THE INSTALLATION, PRESERVATION AND MAINTENANCE OF ALL PLANTINGS AND PHYSICAL FEATURES SHOWN ON THIS PLAN. THE OWNERS SHALL BE RESPONSIBLE FOR ANNUAL MAINTENANCE OF THE VEGETATION TO INCLUDE BUT NOT LIMITED TO:
 - FERTILIZATION: LAWN: FERTILIZE LAWNS TWICE PER YEAR (FEBRUARY 15-MARCH 15 AND Α. AGAIN SEPT. 1- OCTOBER 31) ACCORDING TO SOIL TEST. FERTILIZE WARM SEASON GRASSES ONCE DURING GROWING SEASON PER SOIL TEST.
 - PRUNING: PRUNING SHALL BE LIMITED TO REMOVAL OF DEAD WOOD OR BRANCHES FOR TREES OR FOR SIGHT DISTANCES/SAFETY REASONS. THE SHIGO STANDARDS SHOULD BE ADHERED TO. THE PRUNING OF SHRUBS SHALL BE LIMITED TO THE PRUNING NECESSARY TO MAINTAIN THE NATURAL SHAPE OF THE PLANT EXCEPT FOR SHEARED HEDGES.
 - PEST CONTROL: PRE-EMERGENT WEED CONTROL FOR LAWNS AND SHRUB BEDS MAY BE С. APPLIED IN FEBRUARY. CHEMICAL TREATMENT FOR INSECT INFESTATION AND DISEASE MAY BE APPLIED AND SHALL BE SPECIFIC TO THE PROBLEM.
 - MULCHING: MULCHING SHALL BE MAINTAINED AT A DEPTH OF 2-3" IN PLANT BEDS. MULCH SHALL BE REAPPLIED EVERY TWO YEARS.
 - MOWING: PRIMARY FESCUE LAWNS SHALL BE MAINTAINED AT A HEIGHT OF 3" AND SHALL BE MOWED APPROXIMATELY 30 TIMES PER YEAR. SECONDARY TURF AREAS MAY BE MAINTAINED HIGHER AND LESS FREQUENTLY. WARM SEASON GRASSES SHALL BE MOWED AS NEEDED DURING THE GROWING SEASON TO MAINTAIN THE RECOMMENDED HEIGHT OF THE SPECIES OF TURF GRASS.
 - PLANT PROTECTION: AVOID EXCESS INTRUSION INTO THE ROOT ZONE AREA OF F ESTABLISHED PLANTINGS.
 - WATERING: IF ANY IRRIGATION SYSTEM IS UTILIZED, THE SYSTEM SHALL BE REGULATED G. TO PROVIDE APPROXIMATELY 1" OF RAINFALL PER WEEK DURING THE GROWING SEASON.
 - H. FAILURE TO MAINTAIN ALL PLANTINGS IN ACCORDANCE WITH THIS PLAN MAY CONSTITUTE A VIOLATION OF THE LAND DEVELOPMENT ORDINANCE AND MAY RESULT IN FINES.

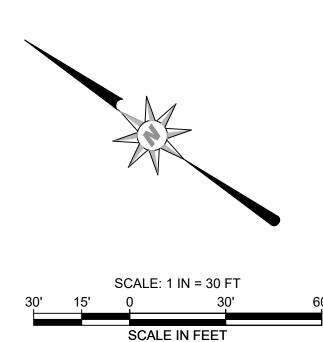

HORIZONTAL

REVISIONS			
SYMBOL DATE			
	/: BY:	WZS WZS WZS	HOLLY SPRINGS, NC 27540 SHIPMAN ENGINEERING, PLLC 919.900.0006 NCBELS LICENSE P-1963
	TY, NORTH CAROLINA		PRELIMINARY SHE LANDSCAPING PLAN
SHE		3	