

# SUMMIT CHURCH | CHATHAM CAMPUS


## APPEARANCE COMMISSION PRESENTATION

APRIL 24, 2024





# PROPOSED USE

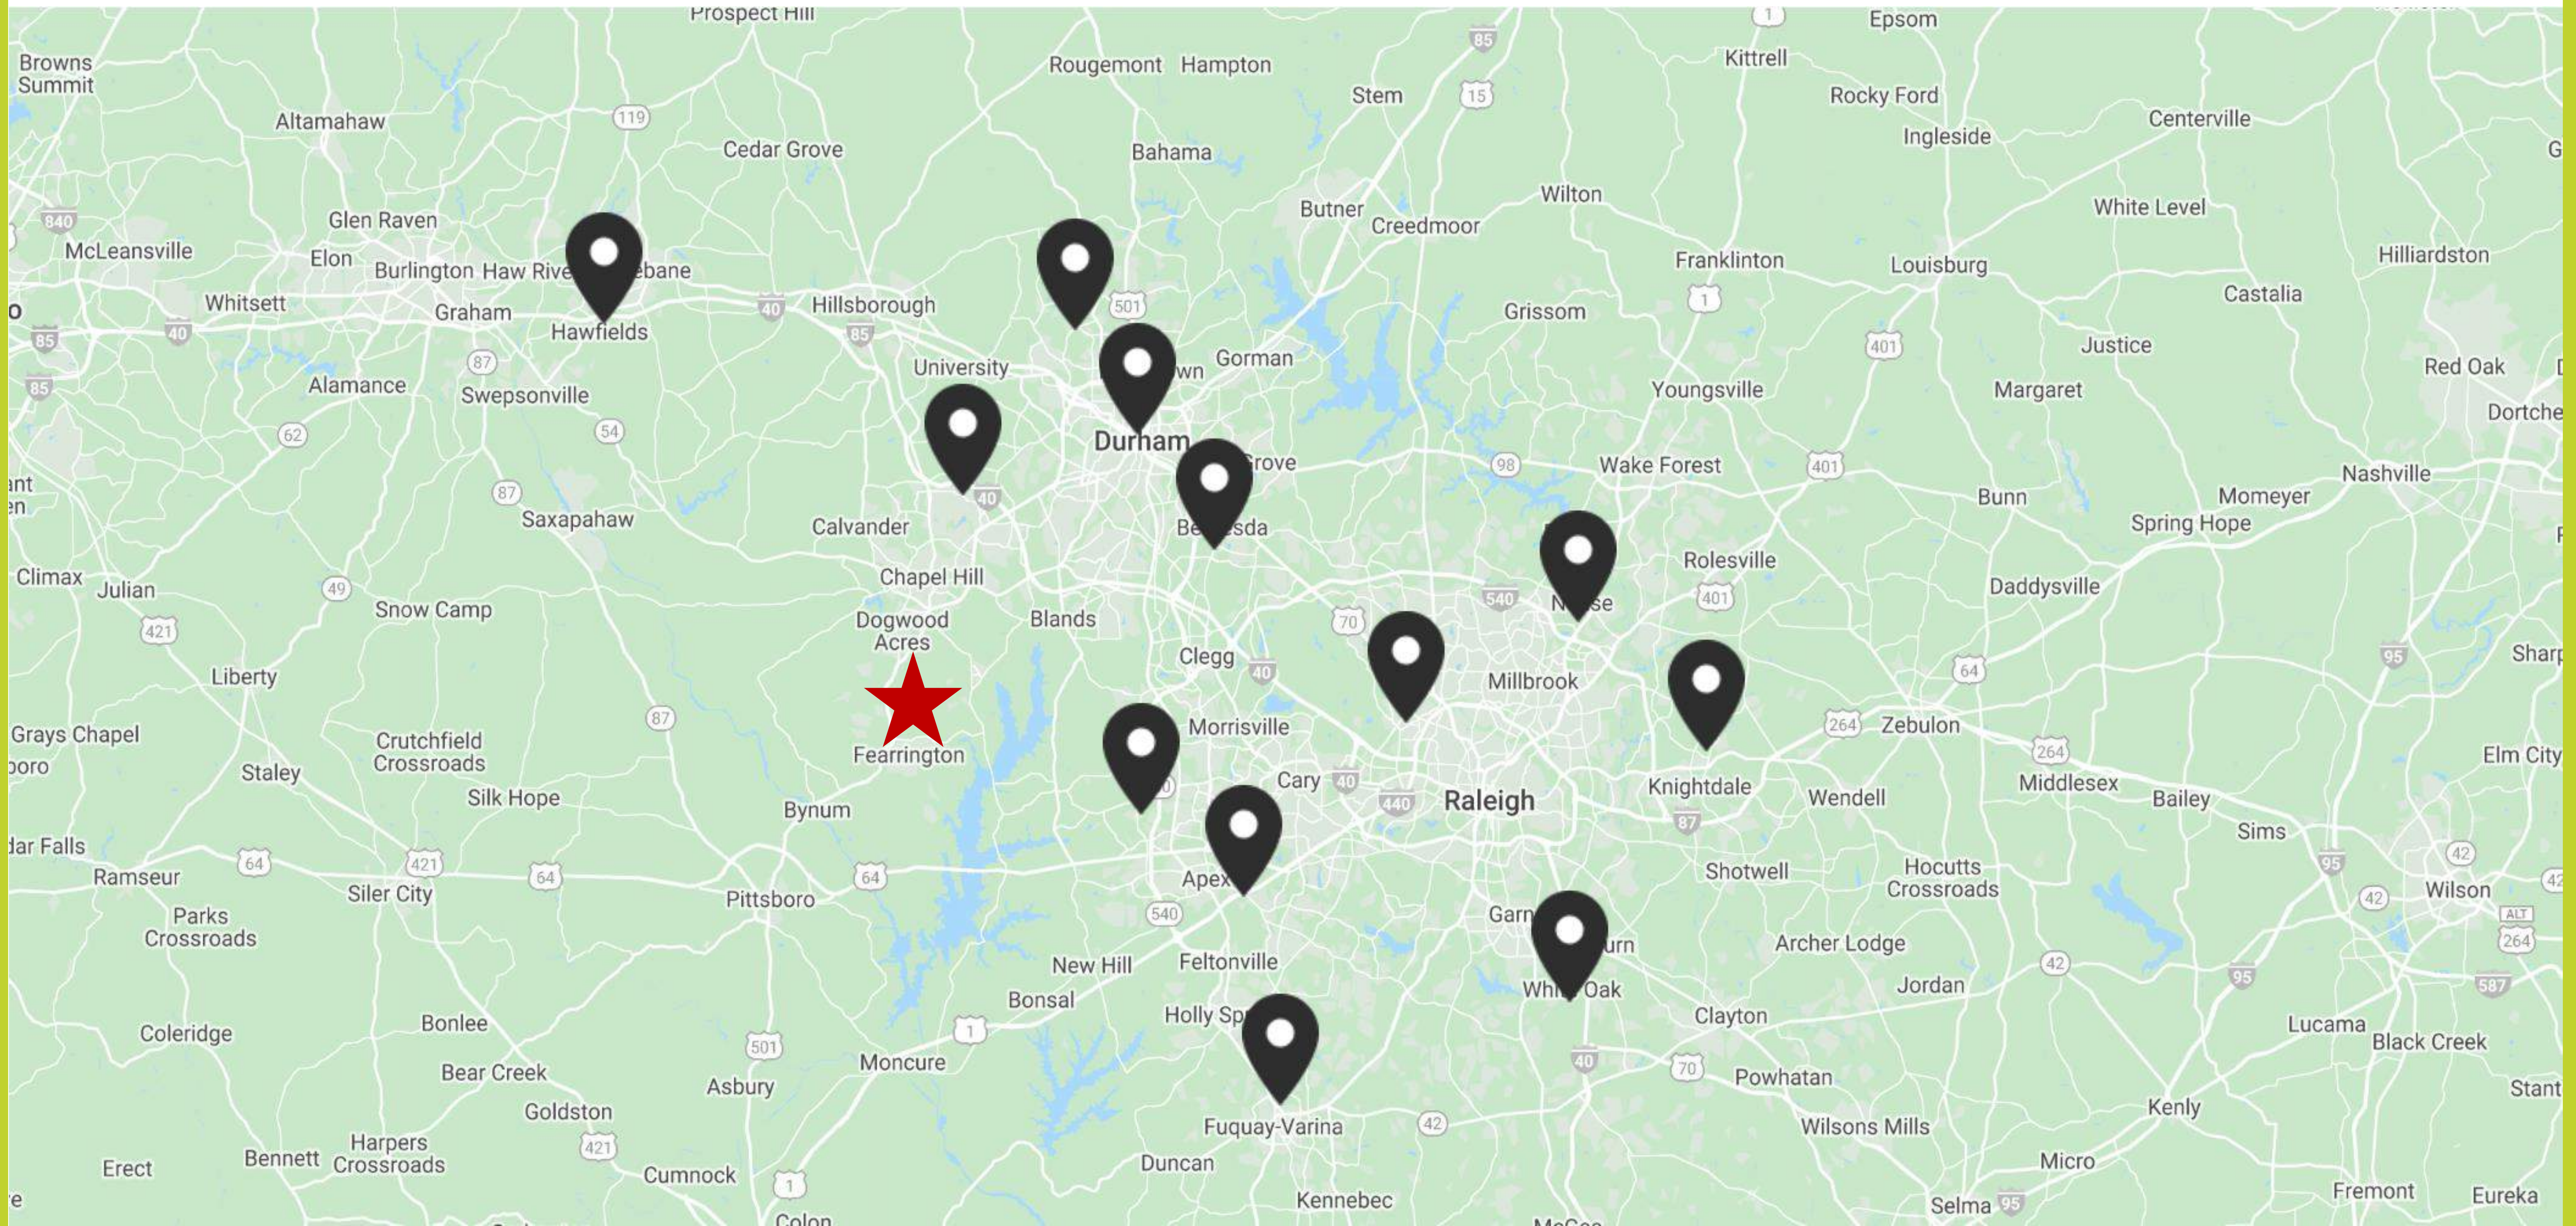


SUMMIT CHURCH CAMPUS LOCATIONS





# CONTEXT

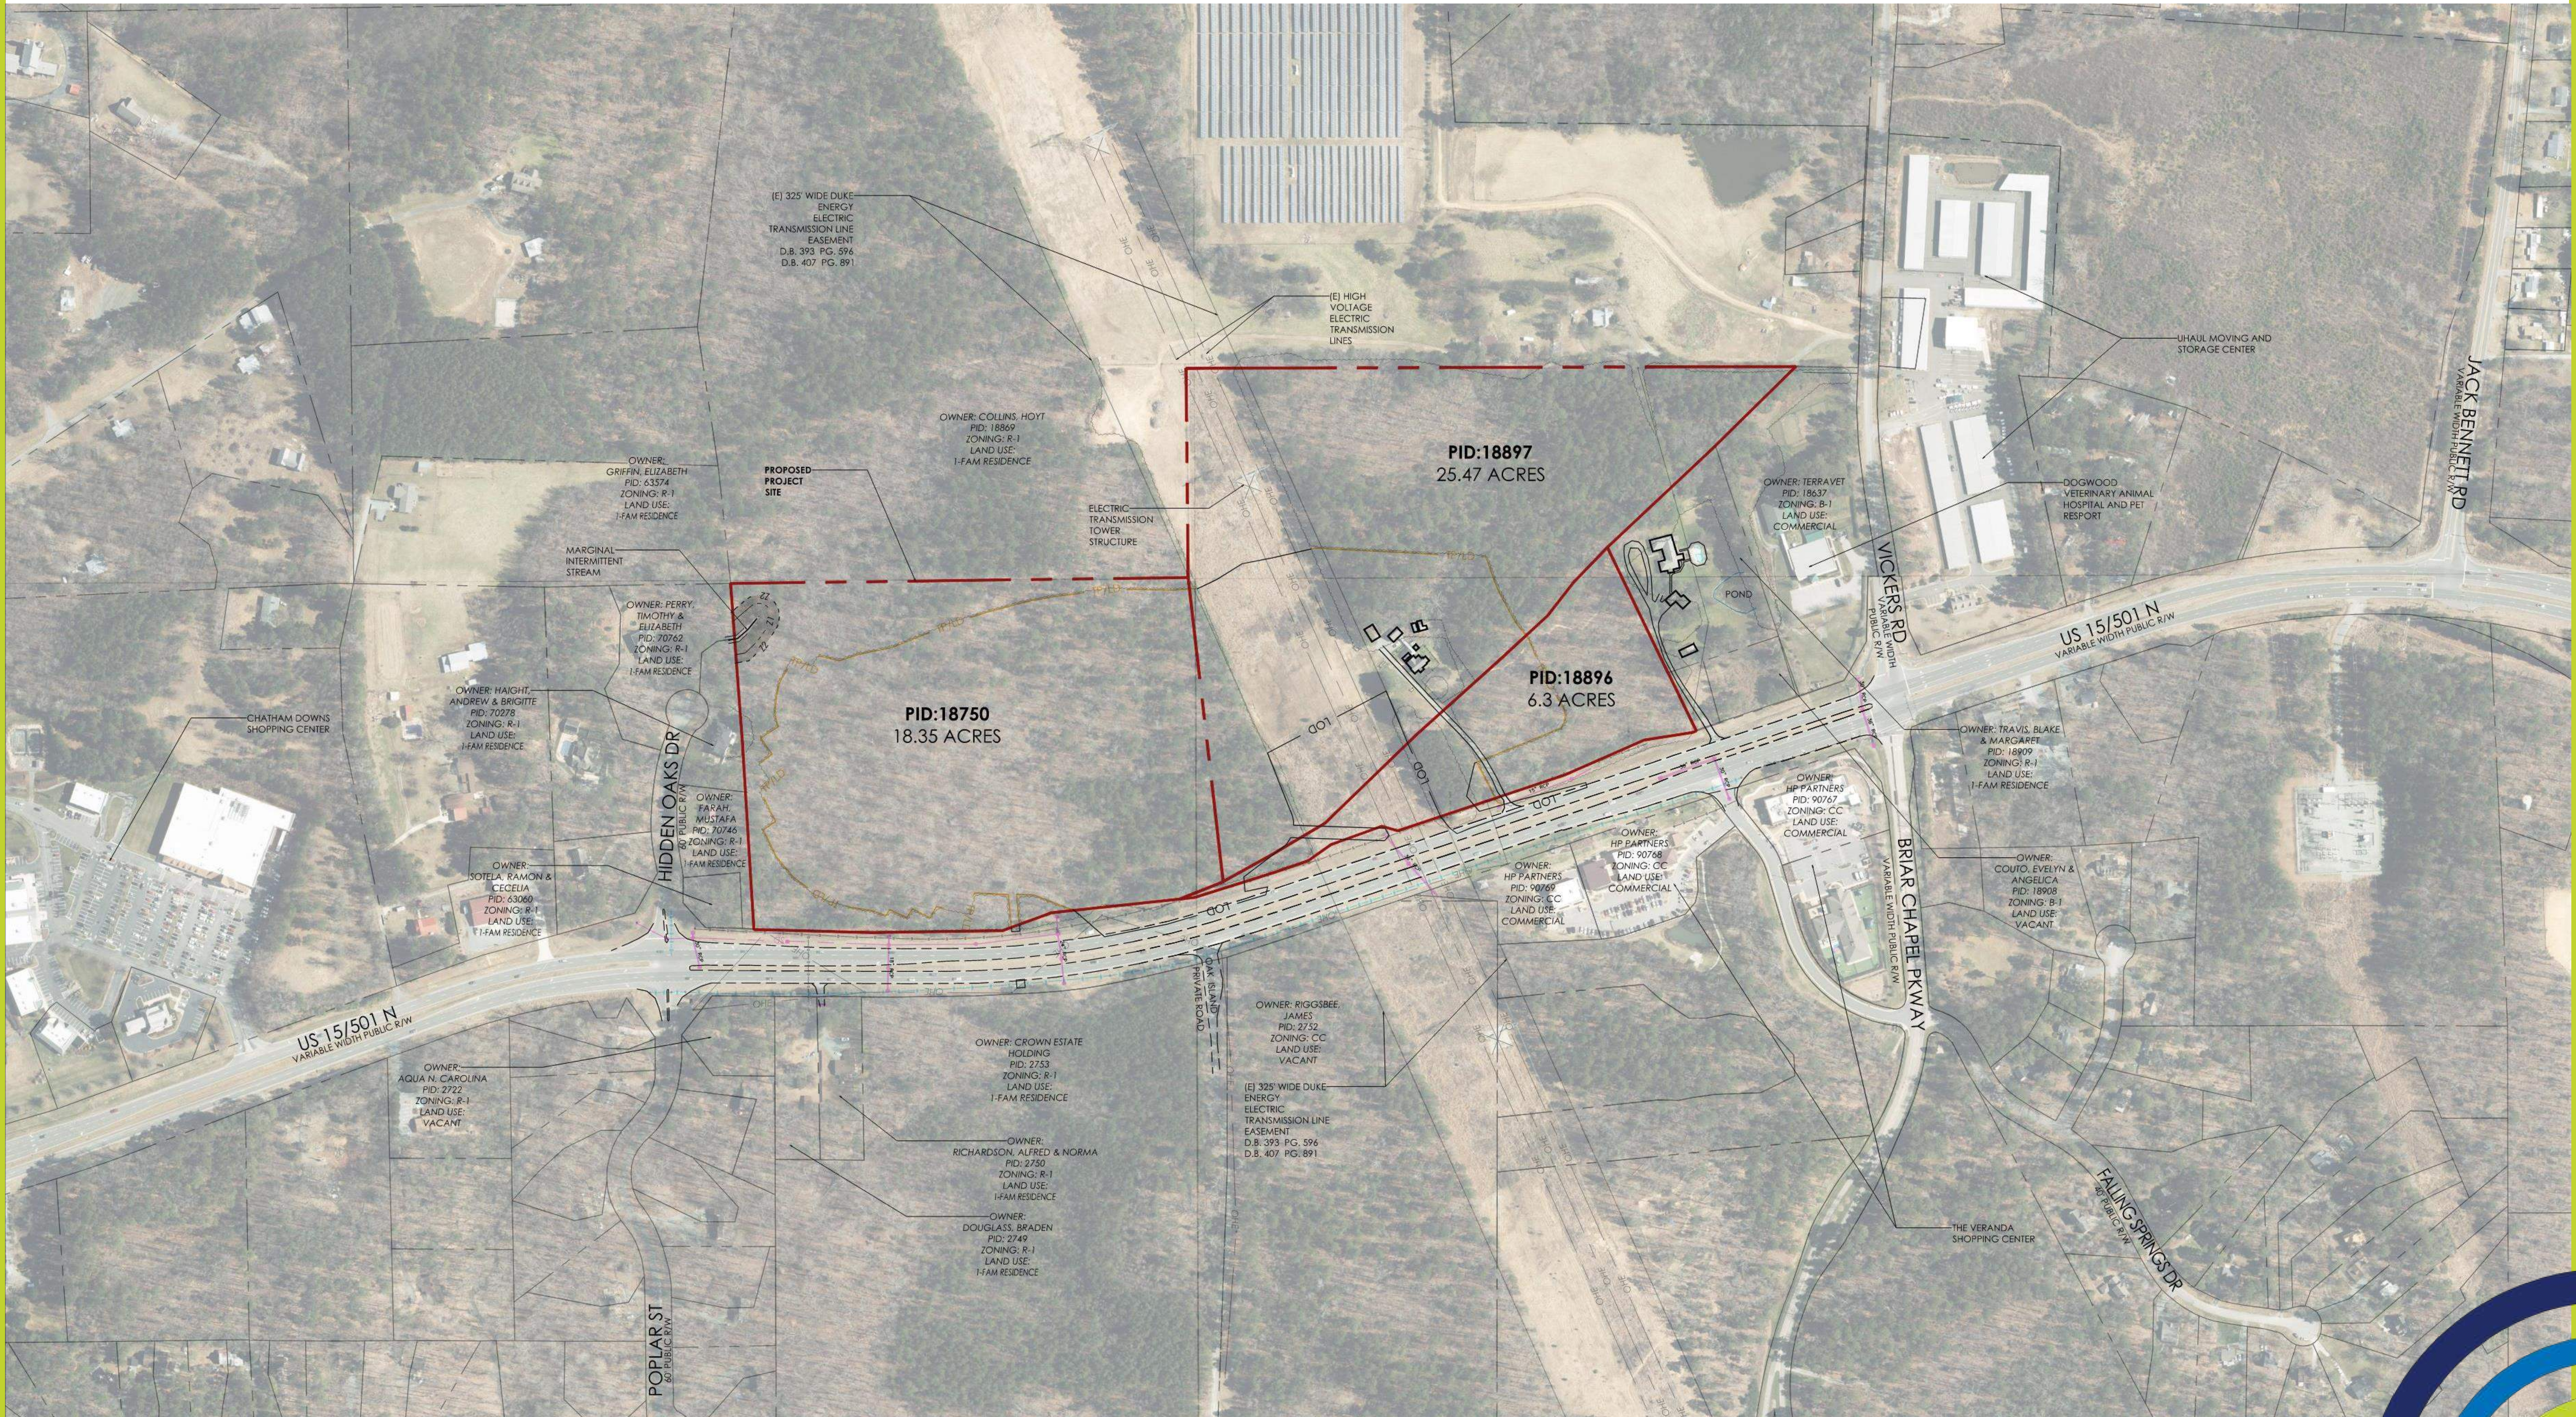

NOT TO SCALE





# PROPOSED SITE PLAN





NOT TO SCALE





# PROPOSED SITE PLAN

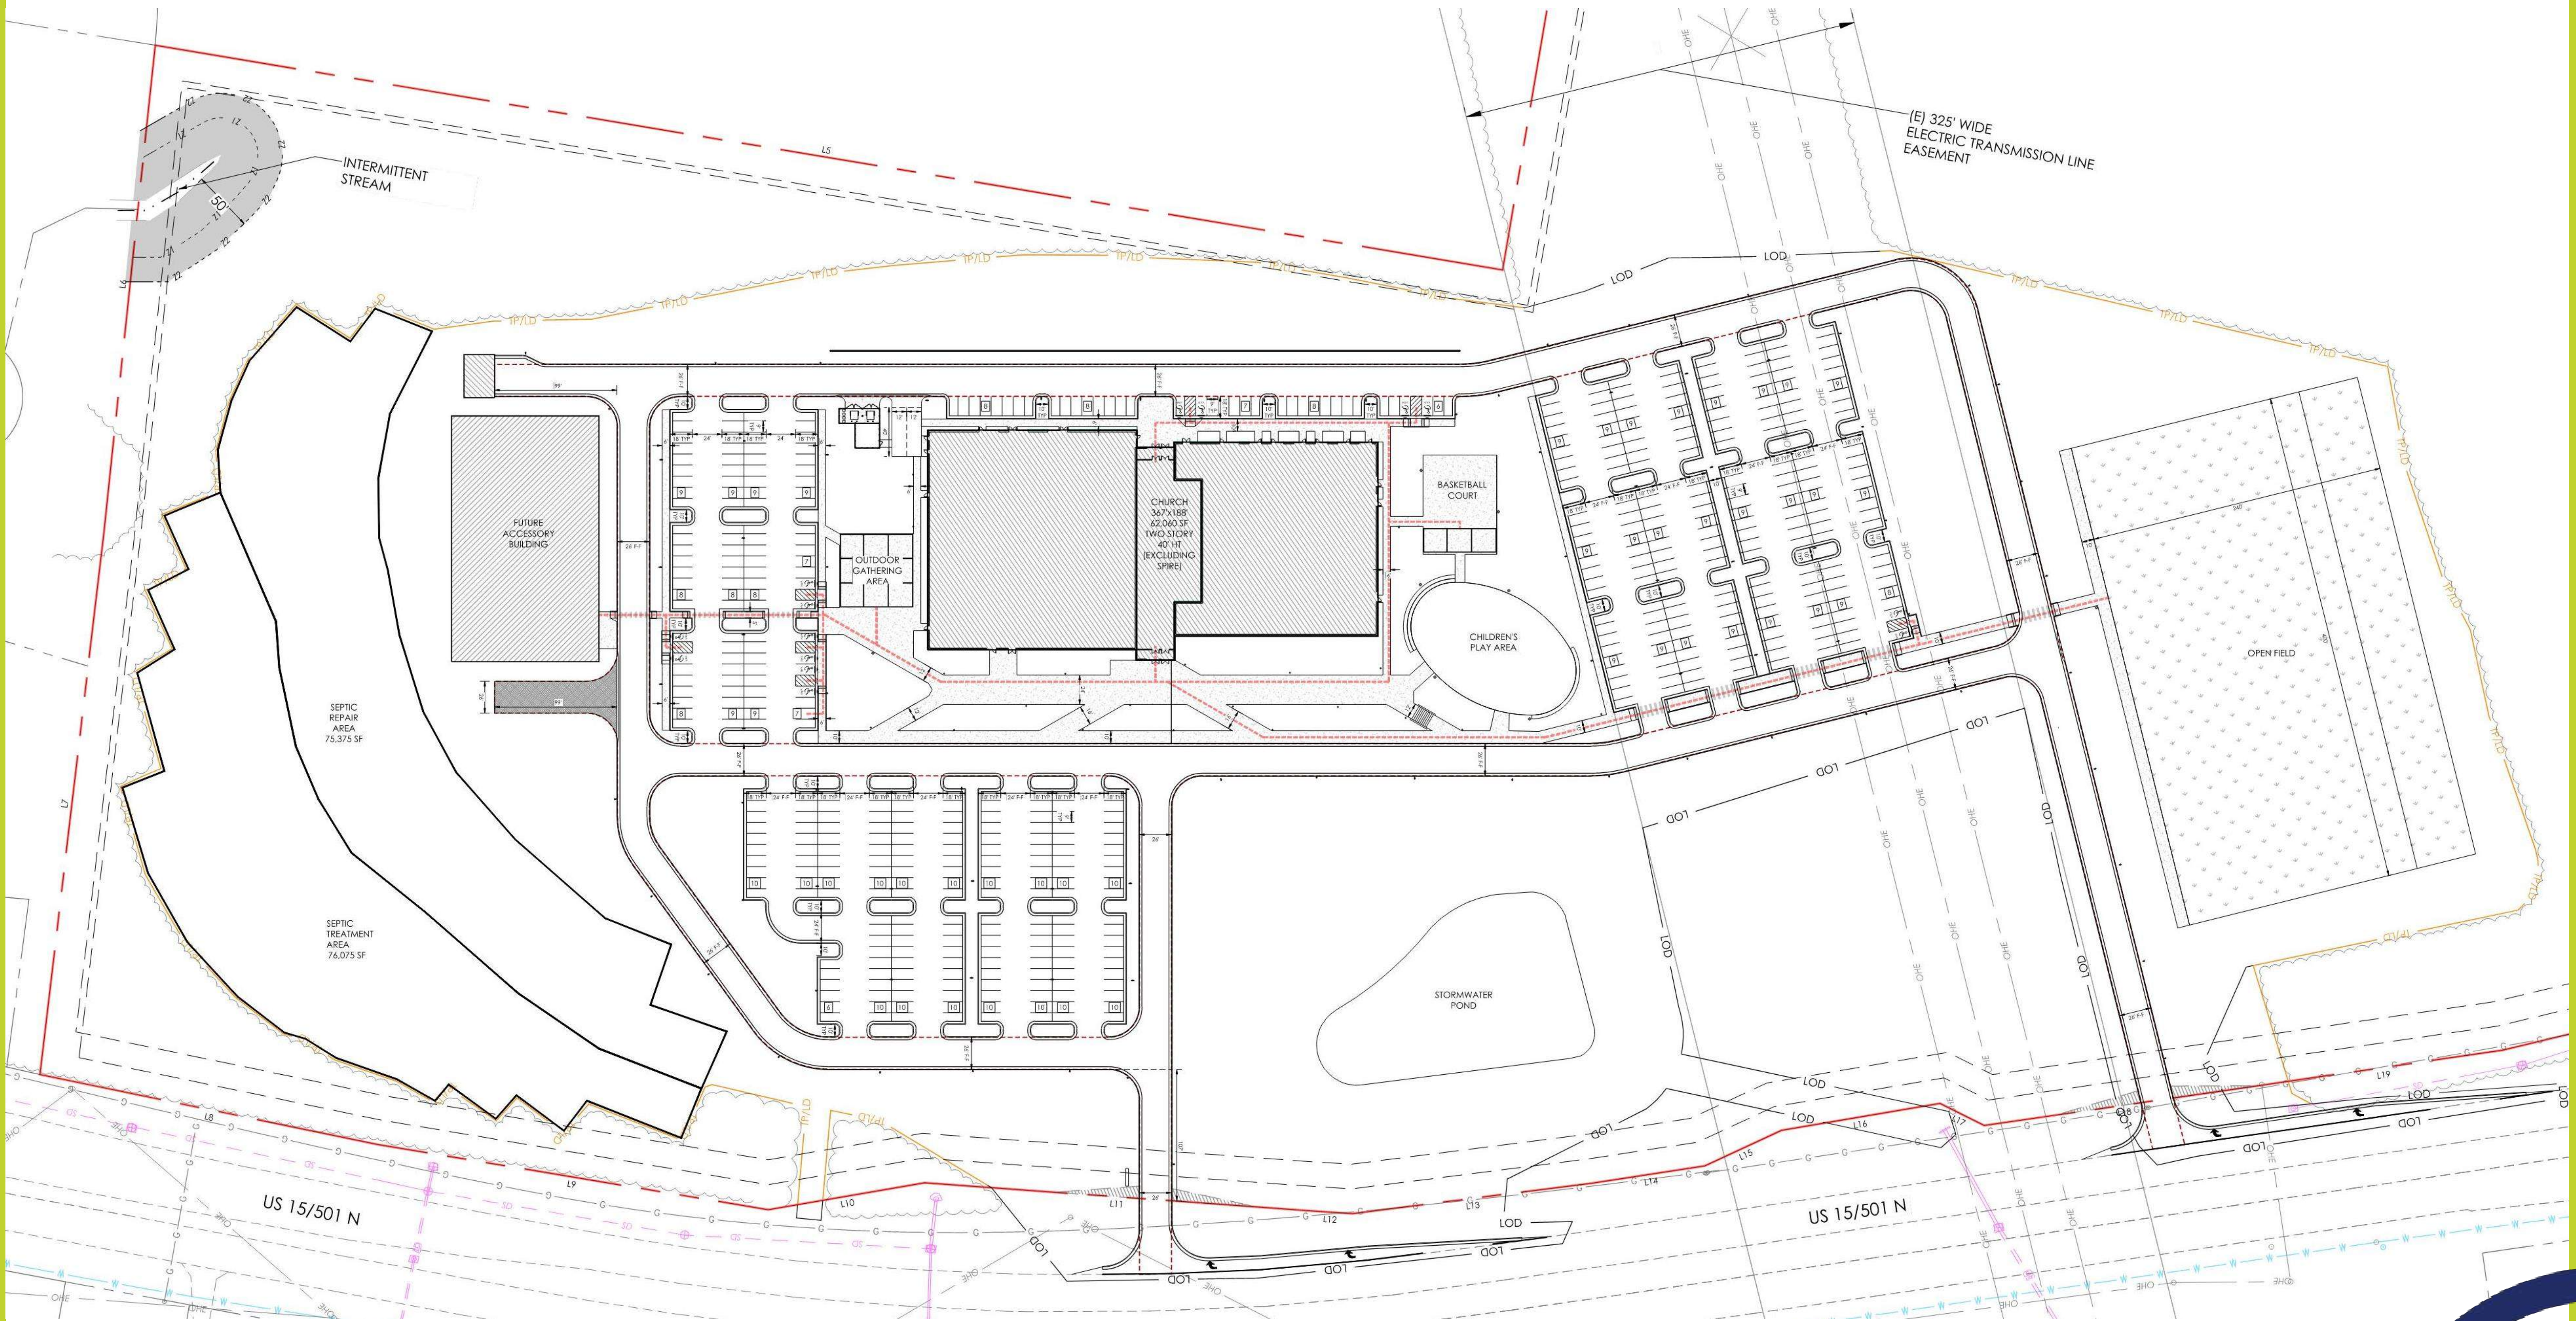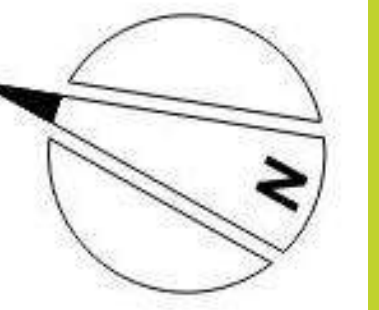


NOT TO SCALE





# PROPOSED PLANTING PLAN

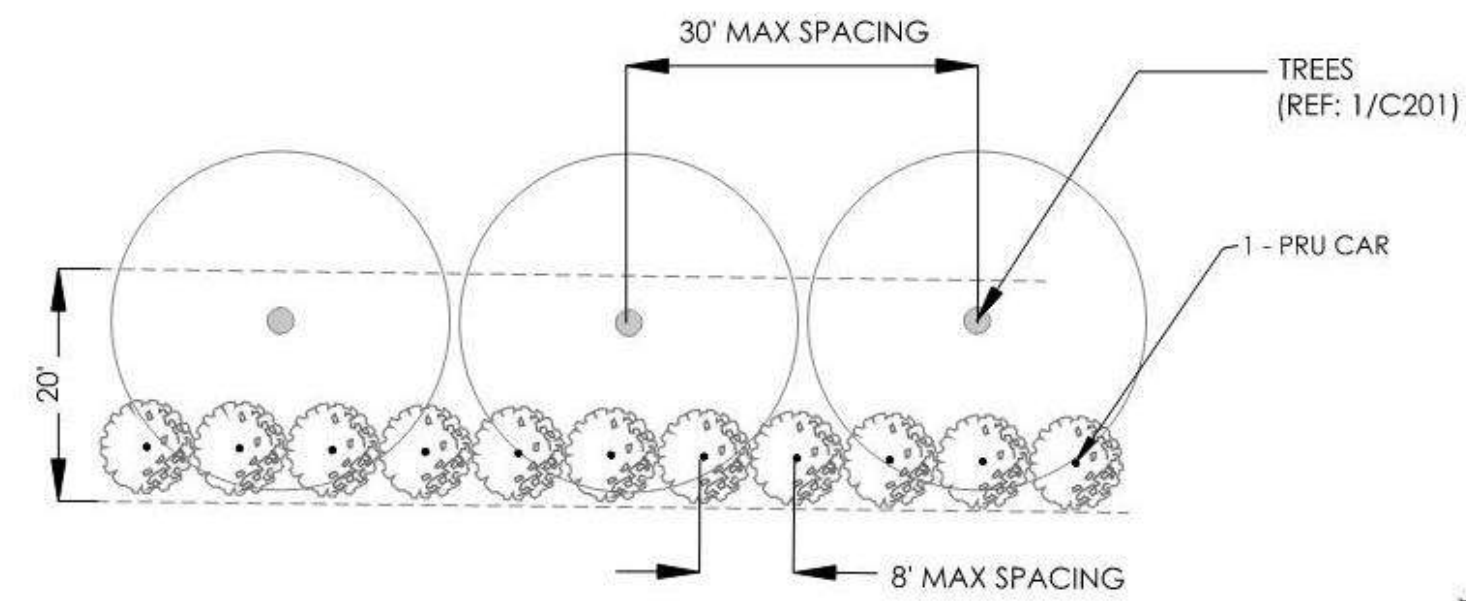

**6 TYPICAL BUFFER DETAIL - TYPE B**  
**C200** SCALE: 1" = 100'




NOT TO SCALE





# PROPOSED PLANTING PLAN


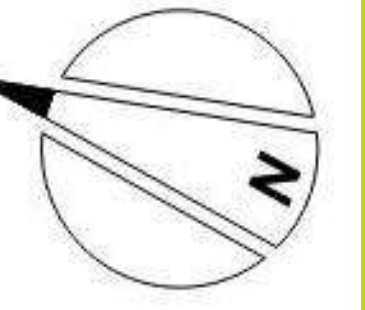


NOT TO SCALE





# PRELIMINARY LIGHTING PLAN

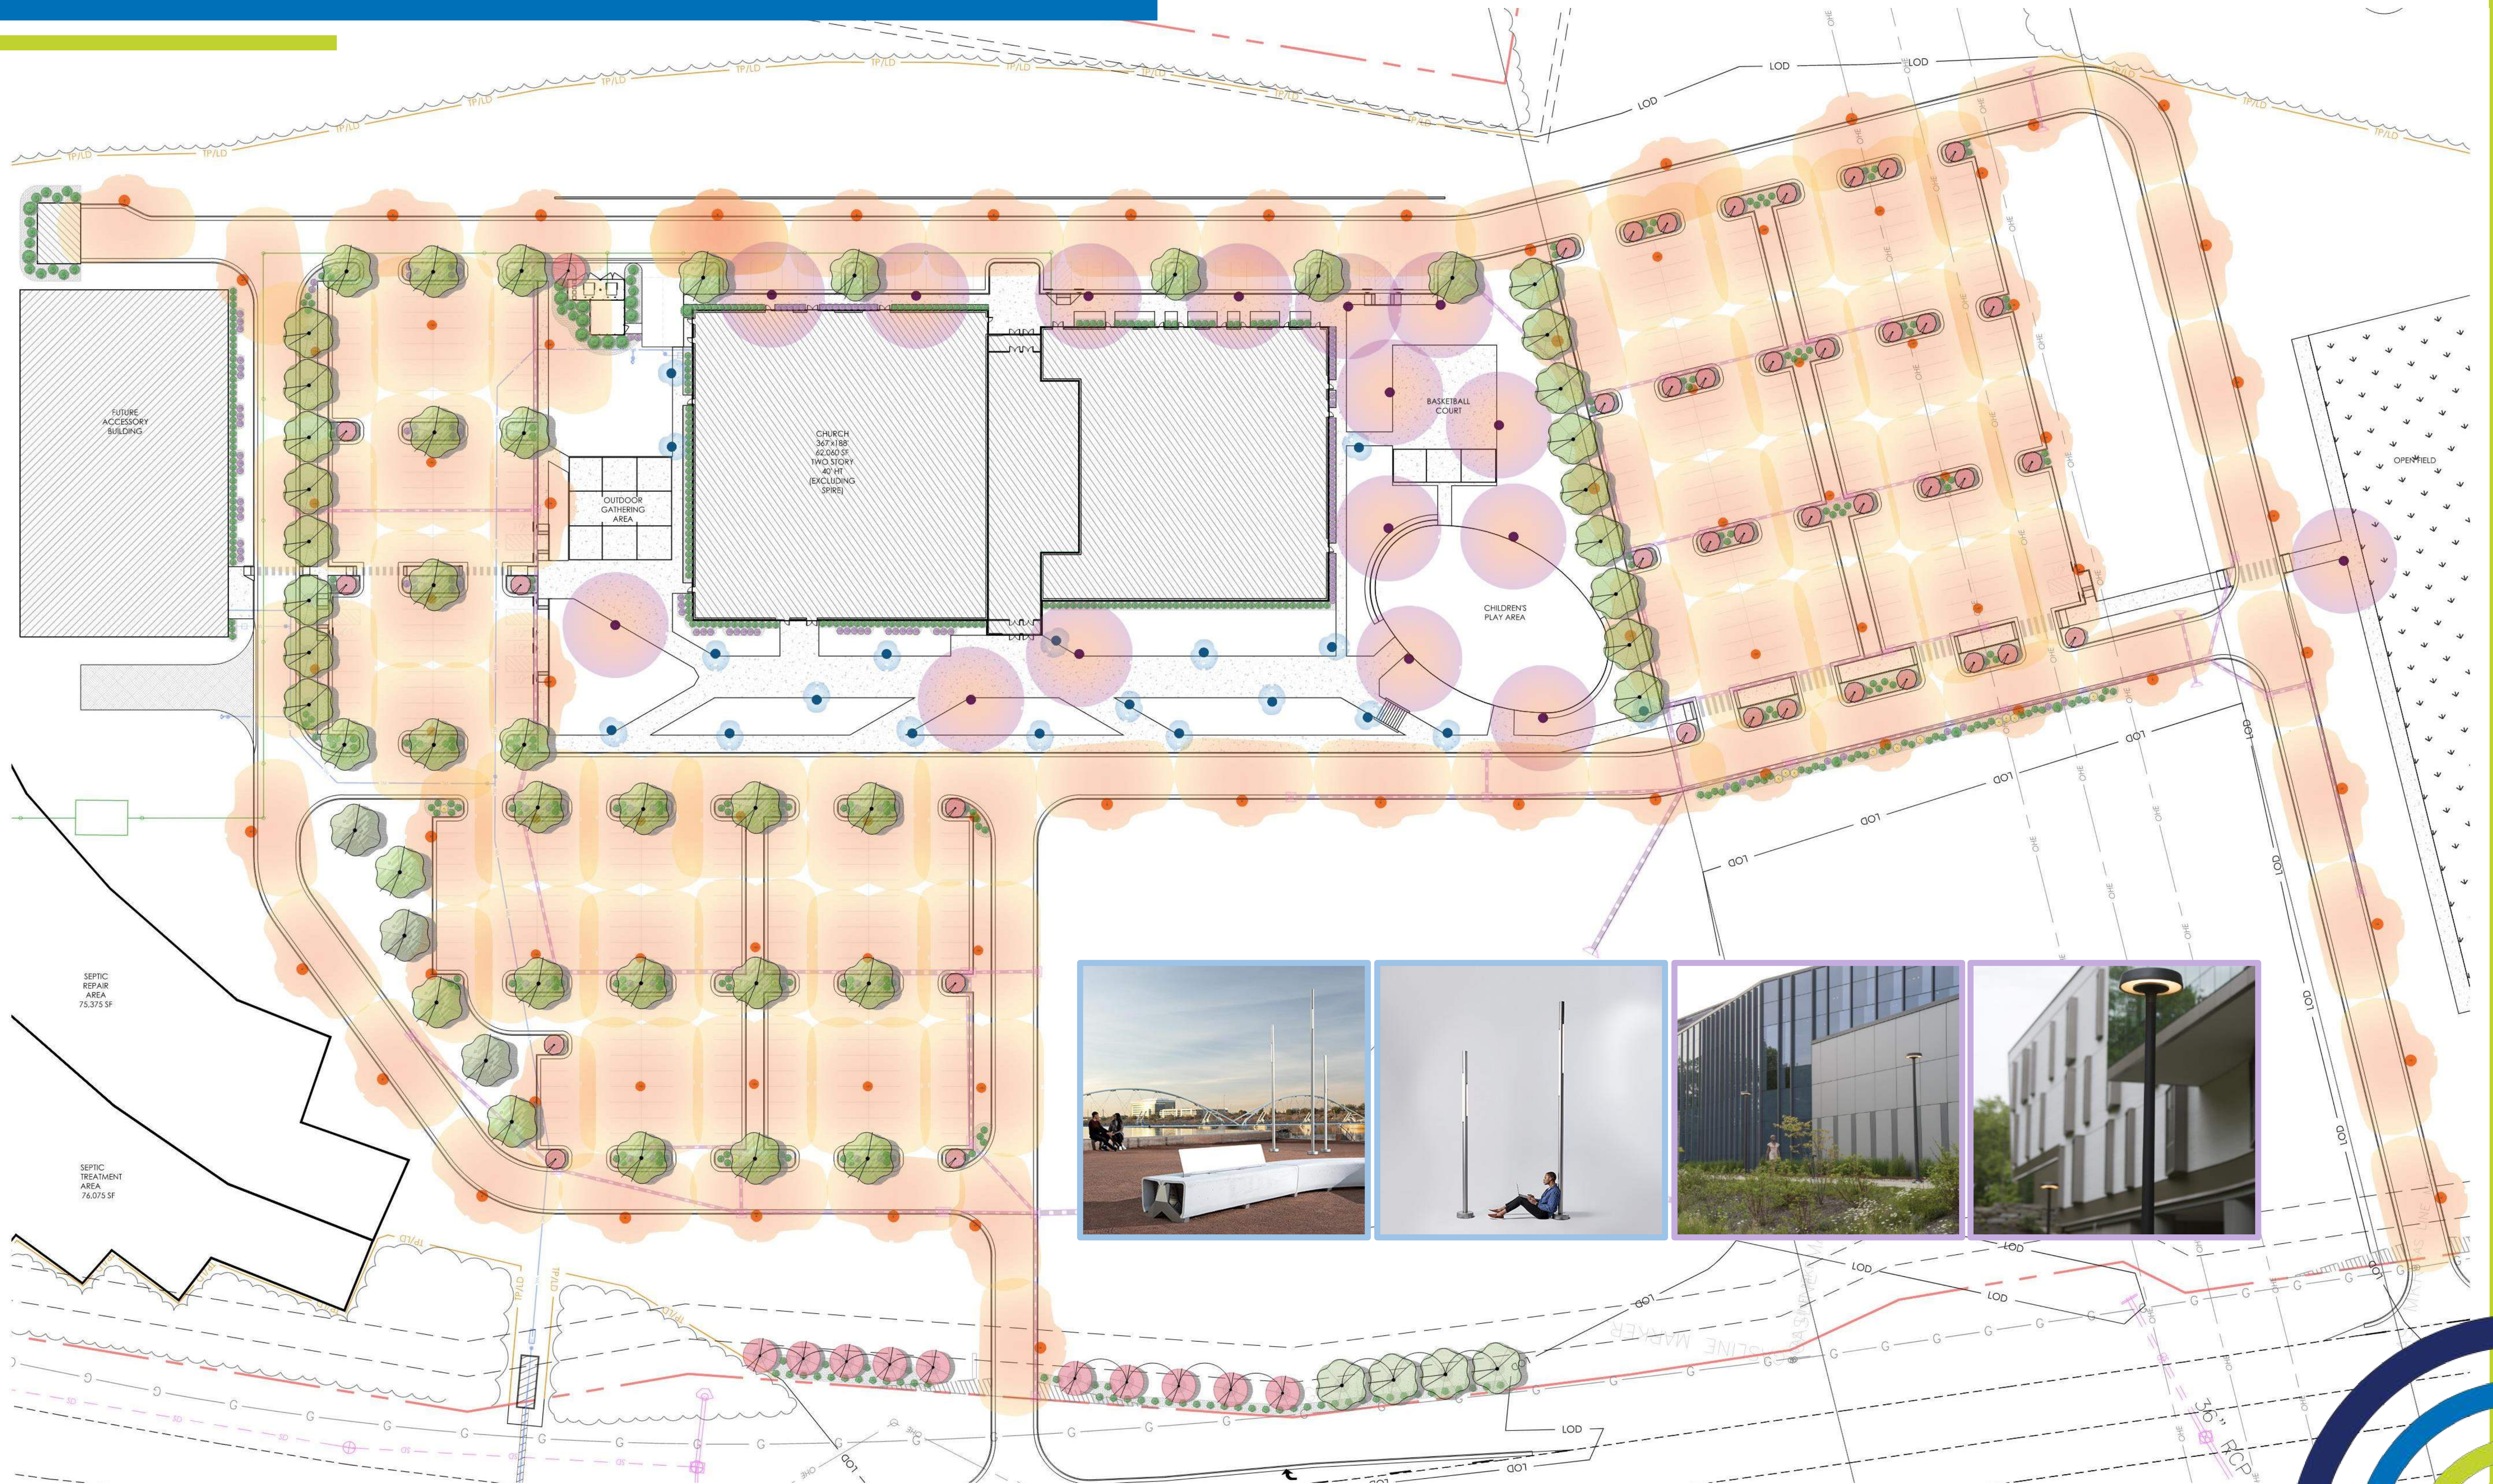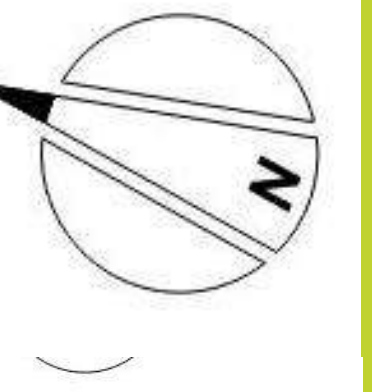

FUTURE ACCESSORY BUILDING

CHURCH  
367' X 188'  
42,040 SF  
TWO STORY  
40' HT.  
(EXCLUDING SPIRE)

OUTDOOR GATHERING AREA

BASKETBALL COURT

CHILDREN'S PLAY AREA


OPEN FIELD

SEPTIC REPAIR AREA  
75,375 SF

SEPTIC TREATMENT AREA  
76,075 SF




NOT TO SCALE

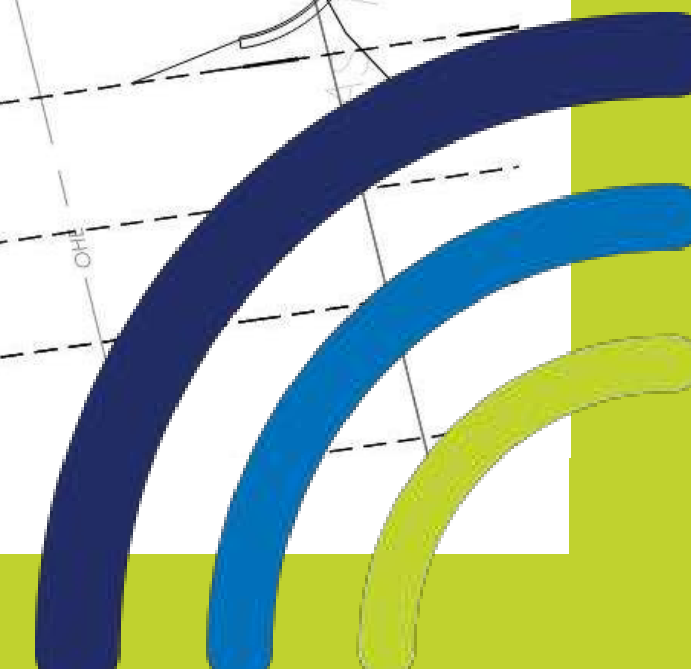




# BUILDING & SIGNAGE

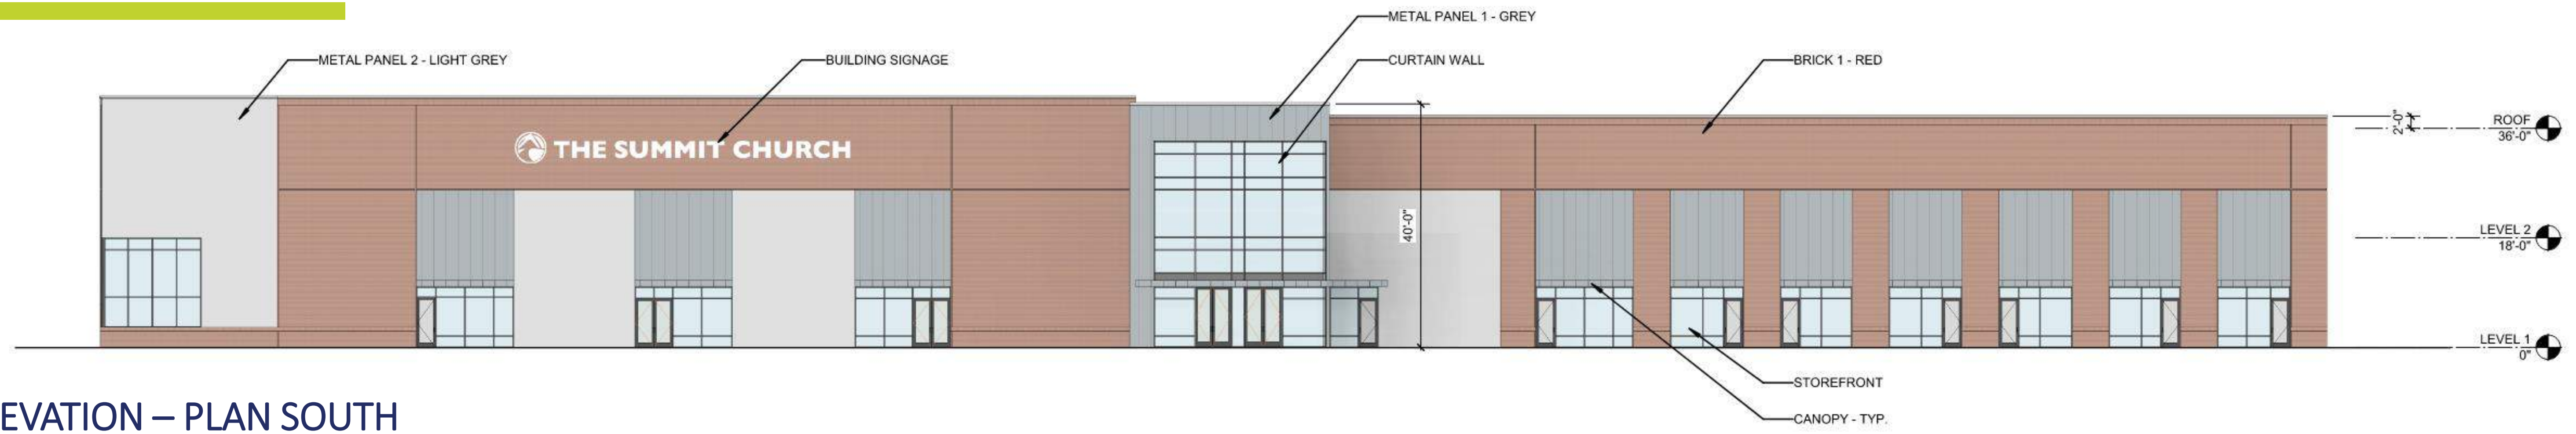


ELEVATION – PLAN SOUTH

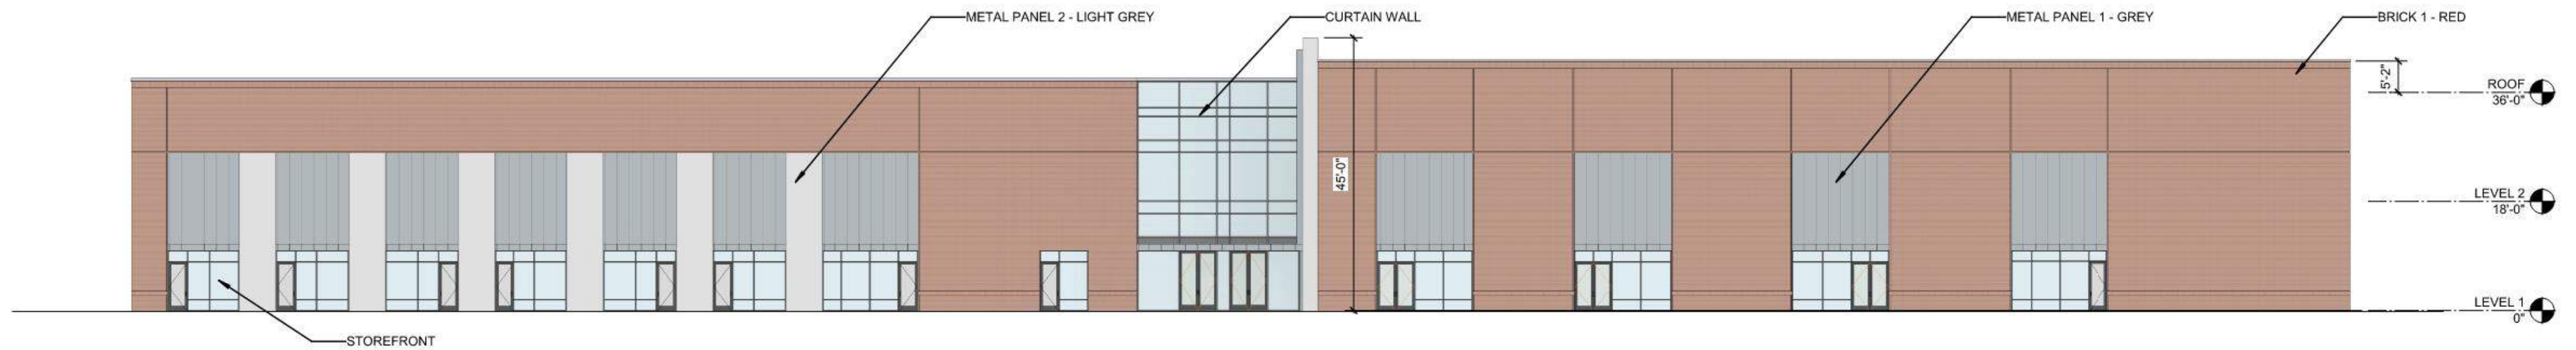


ELEVATION – PLAN NORTH




ELEVATION – PLAN EAST

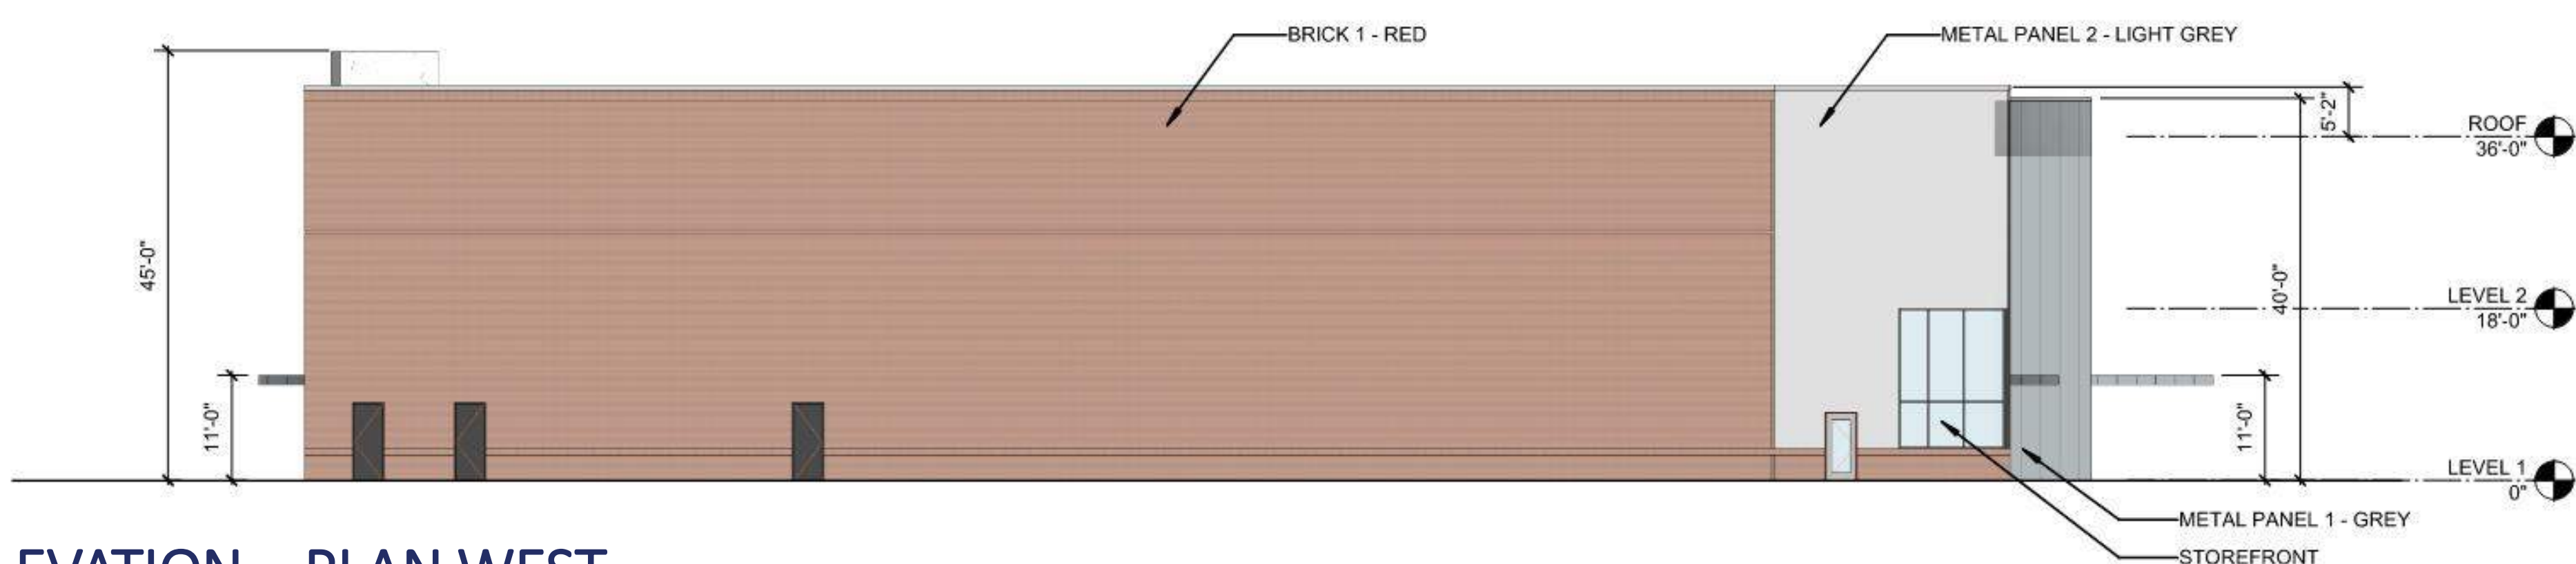

ELEVATION – PLAN WEST

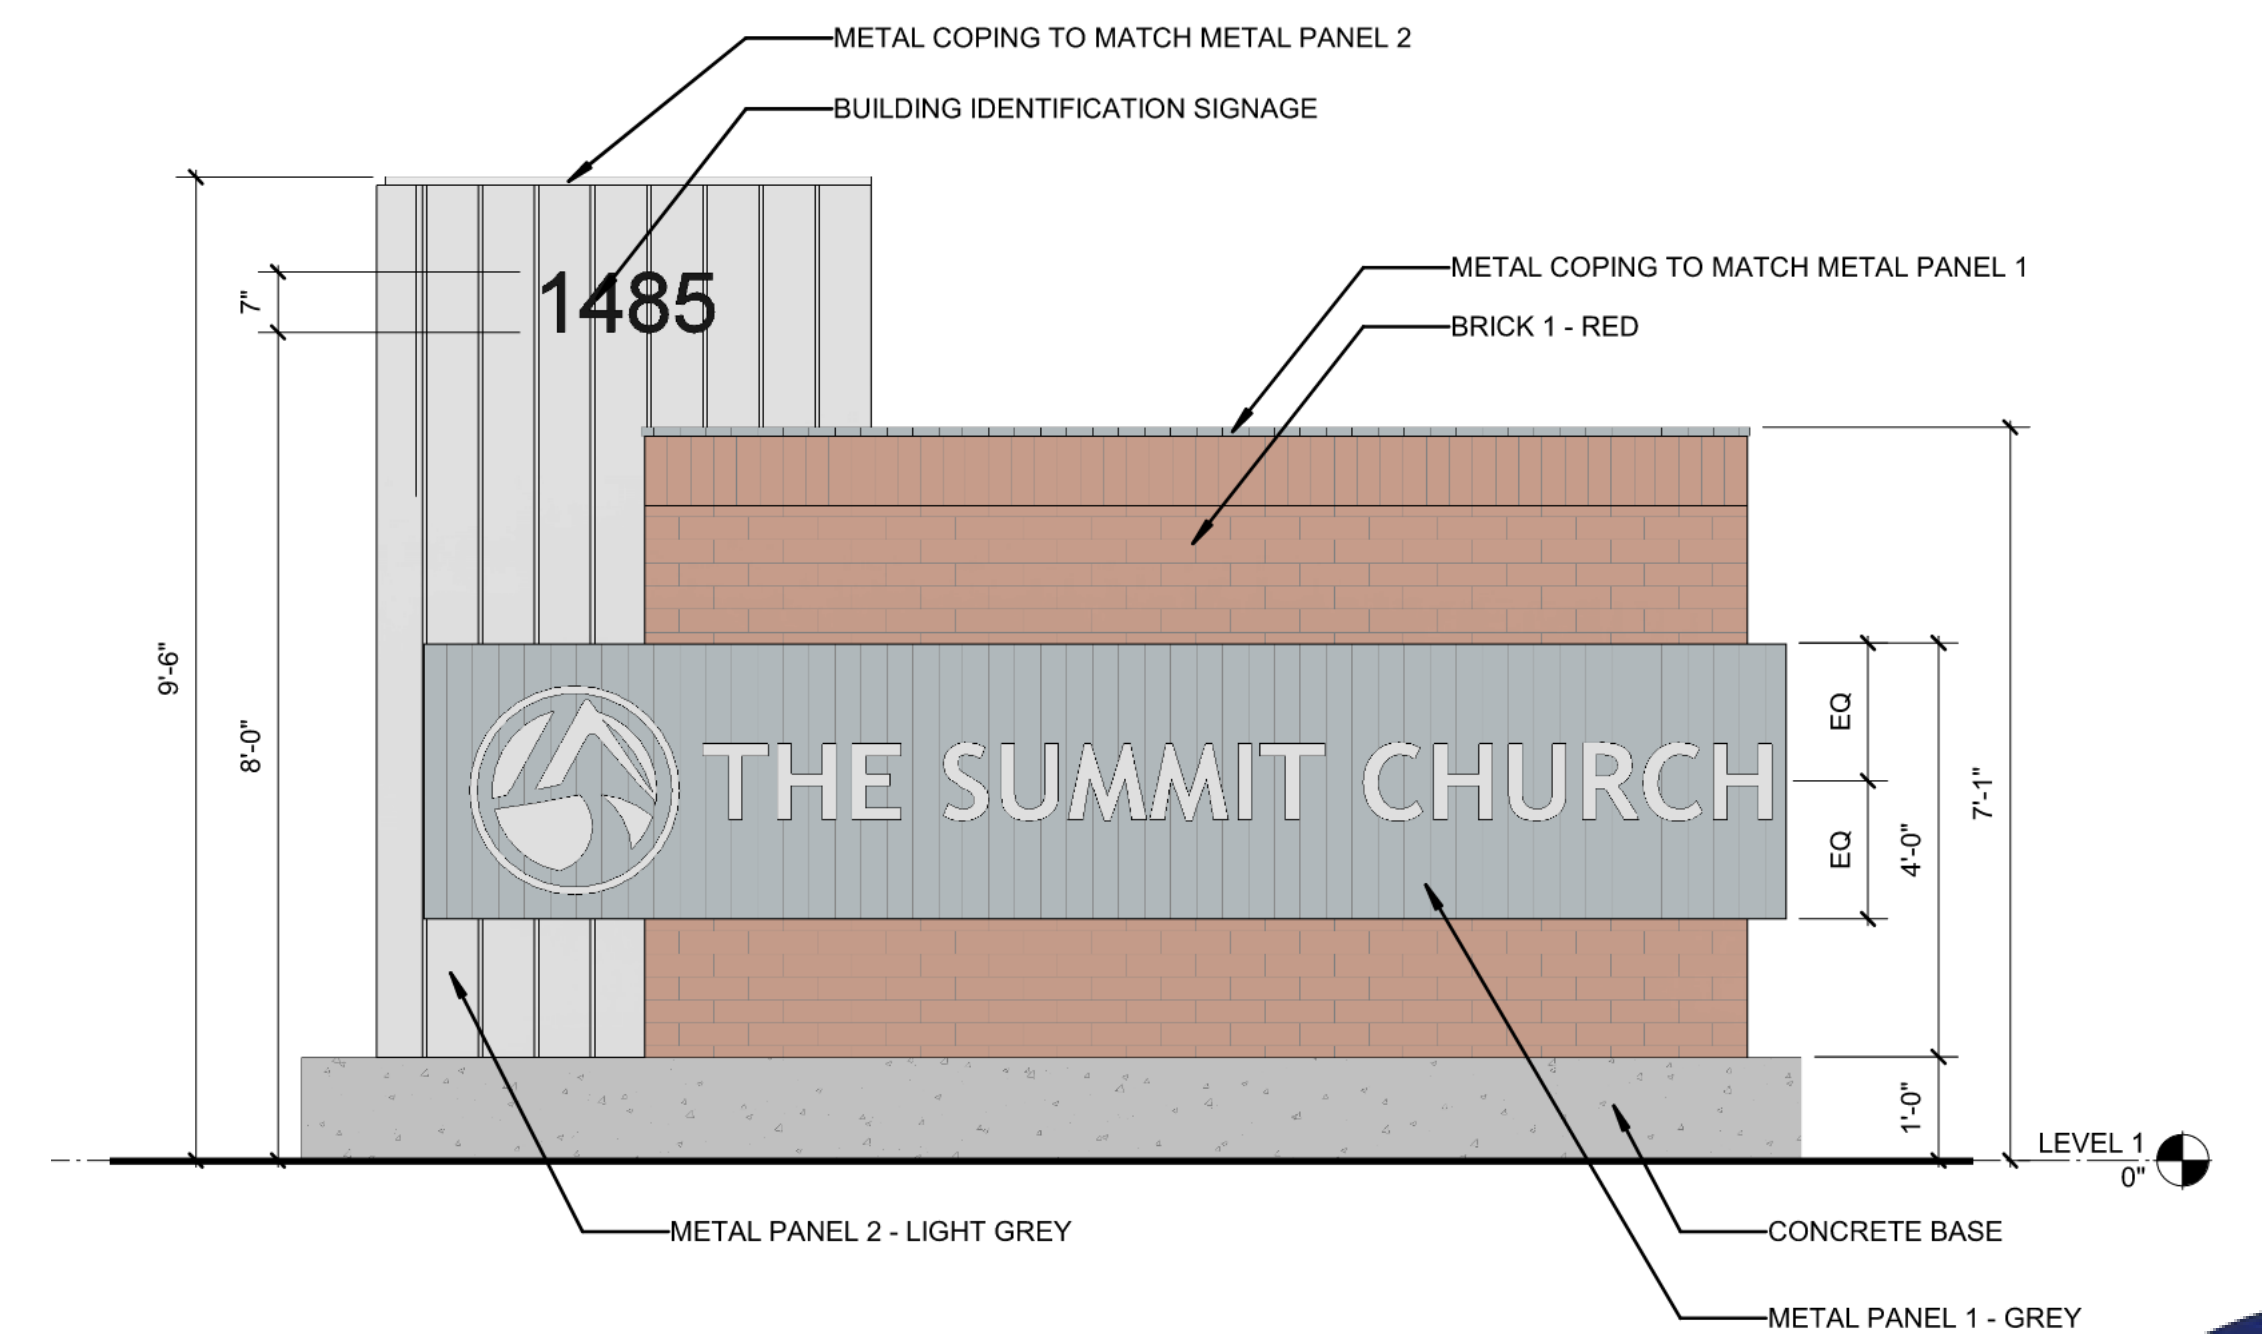

MONUMENT SIGN

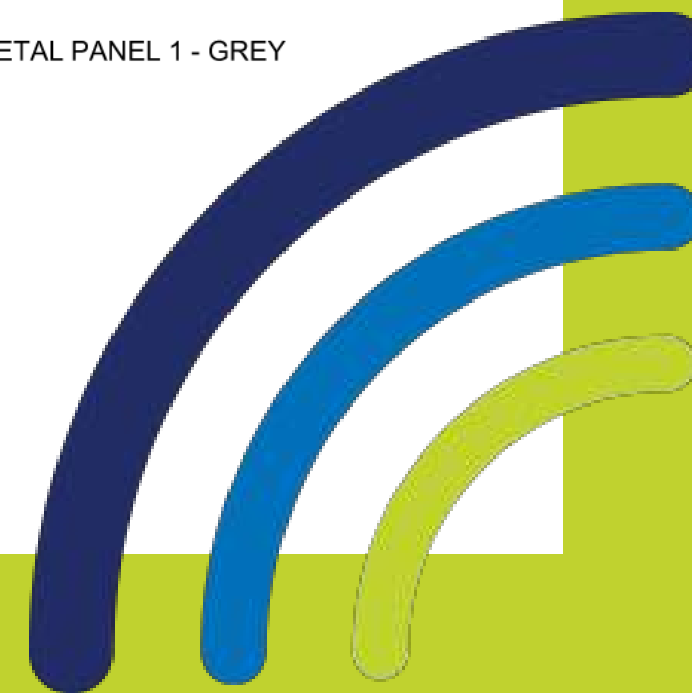



# VISUAL IMPACT ANALYSIS



At Oak Hill – Looking North



At Oak Hill– Looking South



- Heavily Wooded Areas
- Undulating Topography





# VISUAL IMPACT ANALYSIS

- Heavily Wooded Areas
- Cleared Easement
- Existing Residence with out buildings

