

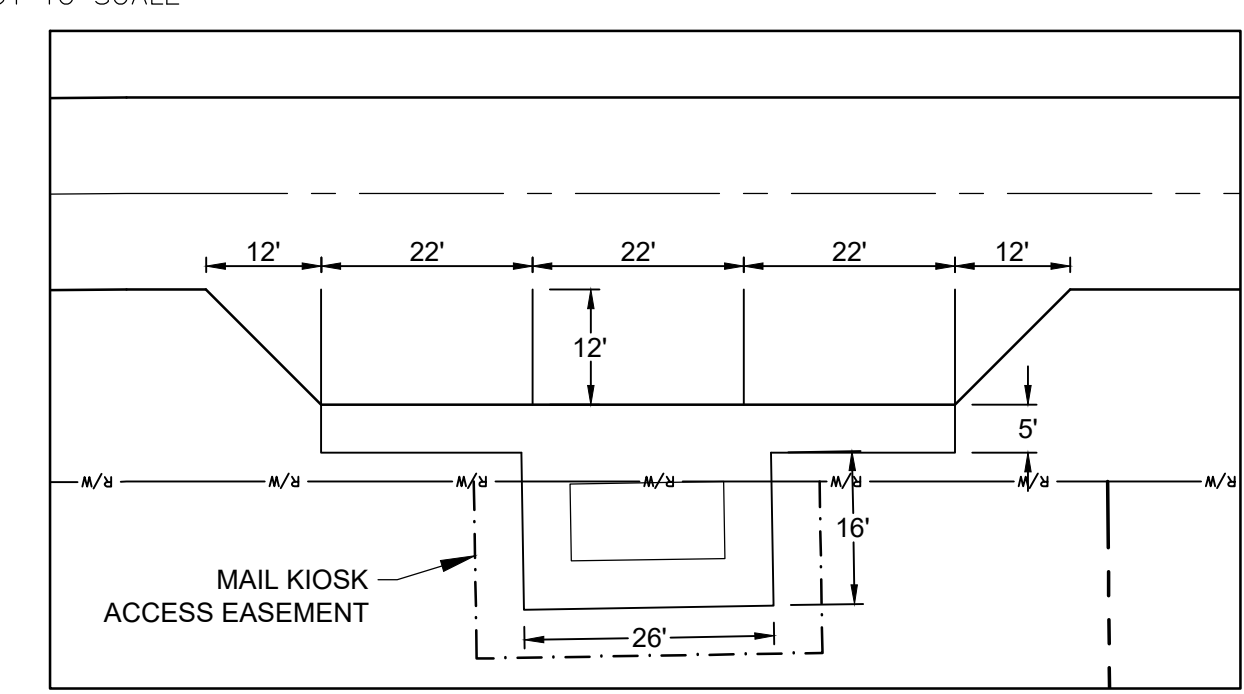
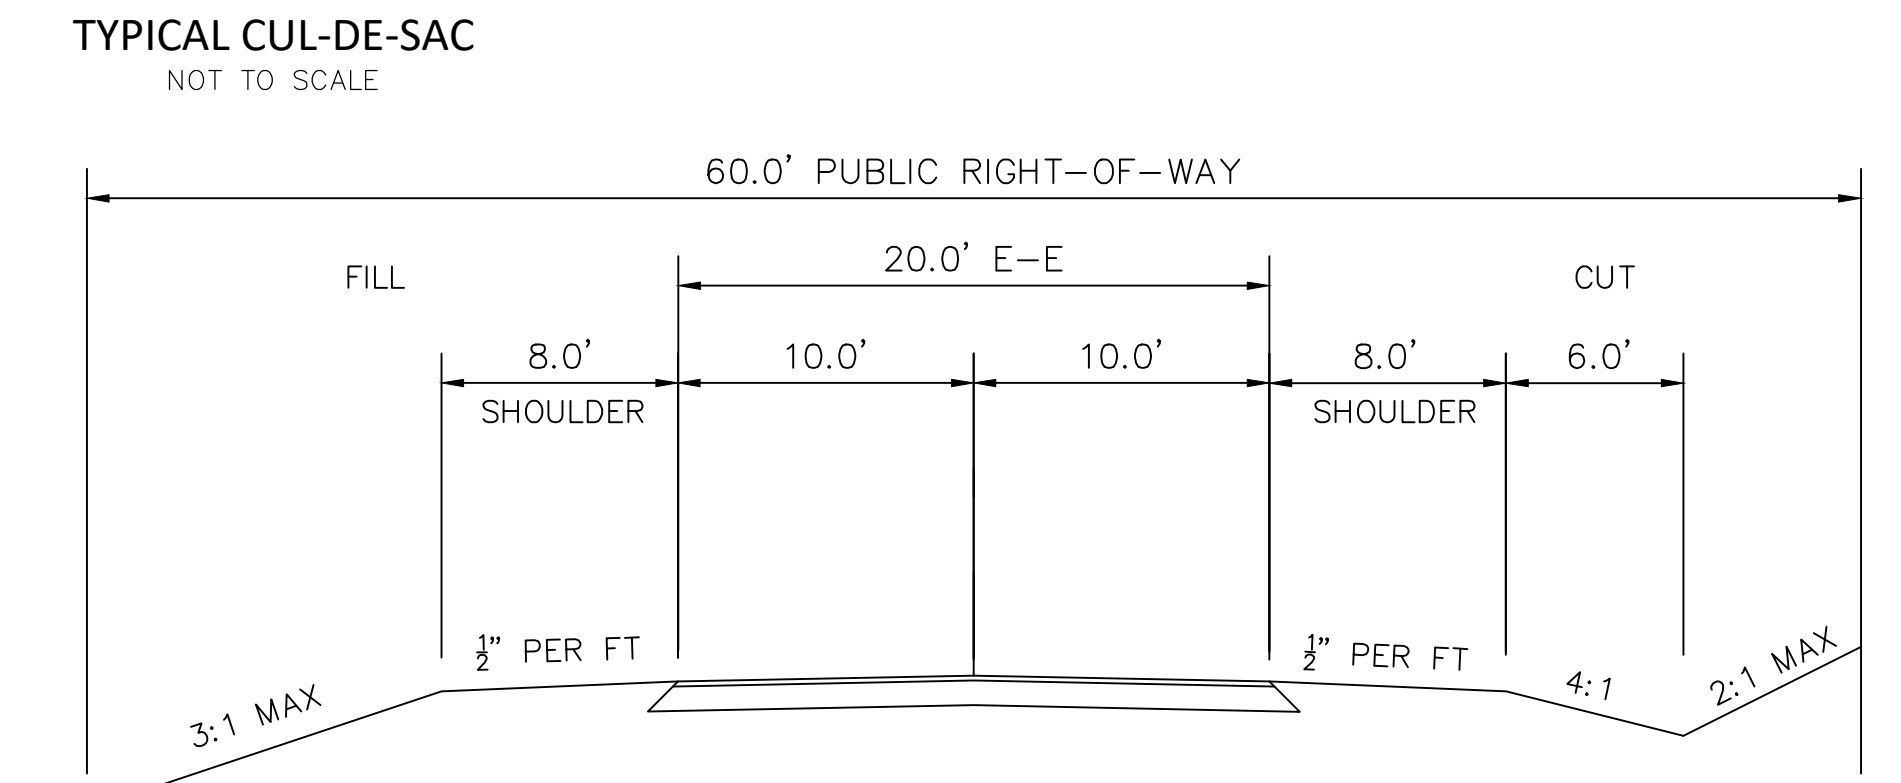
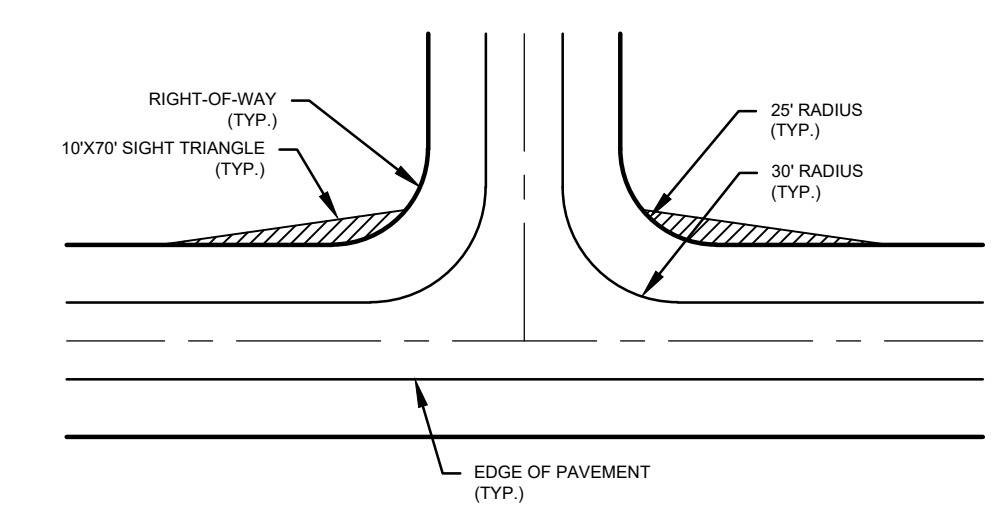



Parcel #	Area (Ac)	Area (SF)
1	1.78	77,723
2	1.04	45,212
3	1.14	49,555
4	1.29	56,038
5	1.51	65,936
6	1.32	57,376
7	1.32	57,463
8	1.28	55,619
9	1.93	84,235
14	1.43	62,221
15	2.86	124,830
16	1.28	55,763
17	1.39	60,609
18	1.19	51,728
19	1.25	54,664
20	1.42	61,643
21	1.45	63,372
22	1.32	57,346
23	1.29	56,314
24	1.29	56,298
25	1.34	58,355
26	1.67	72,845
27	3.05	132,880
28	3.07	133,848
29	1.93	84,024
30	1.38	60,159
31	4.89	213,087
32	7.52	327,588
33	5.31	231,257
34	1.42	62,002
35	1.02	44,583
36	0.93	40,322
37	0.93	40,508
38	0.97	42,463
39	0.92	40,115
40	1.01	43,883
41	1.71	74,439
42	1.00	43,729
43	2.39	104,037
44	2.64	114,944
45	1.99	86,867
46	4.24	184,541
47	4.51	196,361

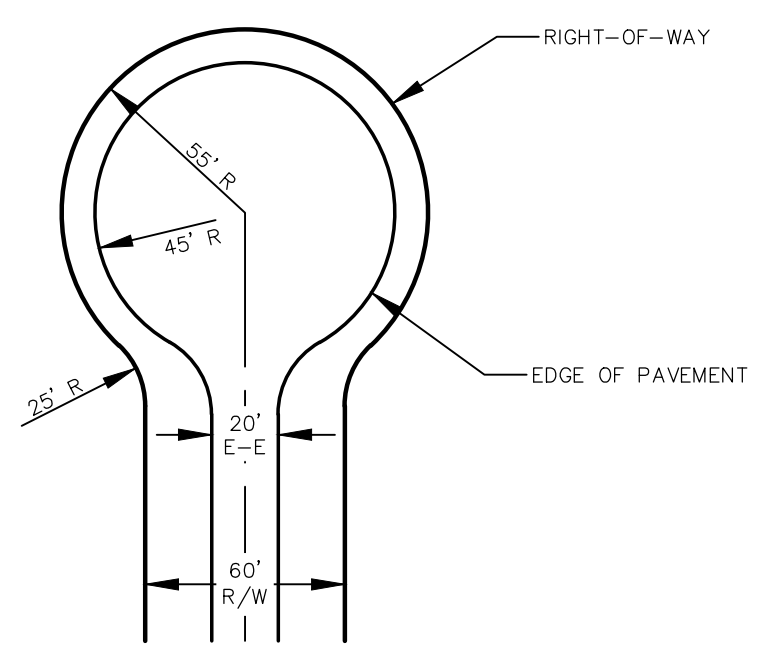

SITE DATA	
PROPERTY OWNER:	MOORE FAMILY PARTNERSHIP
PARCEL NUMBERS:	1806, 2035 & 95989
TOTAL SITE AREA:	118.76 ACRES
CURRENT ZONING:	R-1 (CHATHAM COUNTY)
WATERSHED:	WS-IV PA & CRITICAL AREA
EXISTING LAND USE:	WOODED/VACANT
PROPOSED LAND USE:	SINGLE FAMILY RESIDENTIAL
NUMBER OF SINGLE FAMILY LOTS:	±47
DENSITY (UNITS/ACRE)	0.39
MINIMUM REQUIRED LOT AREA:	40,000 SF
MINIMUM SETBACKS:	FRONT: 40' REAR: 25' SIDE: 25'
TOTAL LENGTH OF ROADS:	±5,500 LF

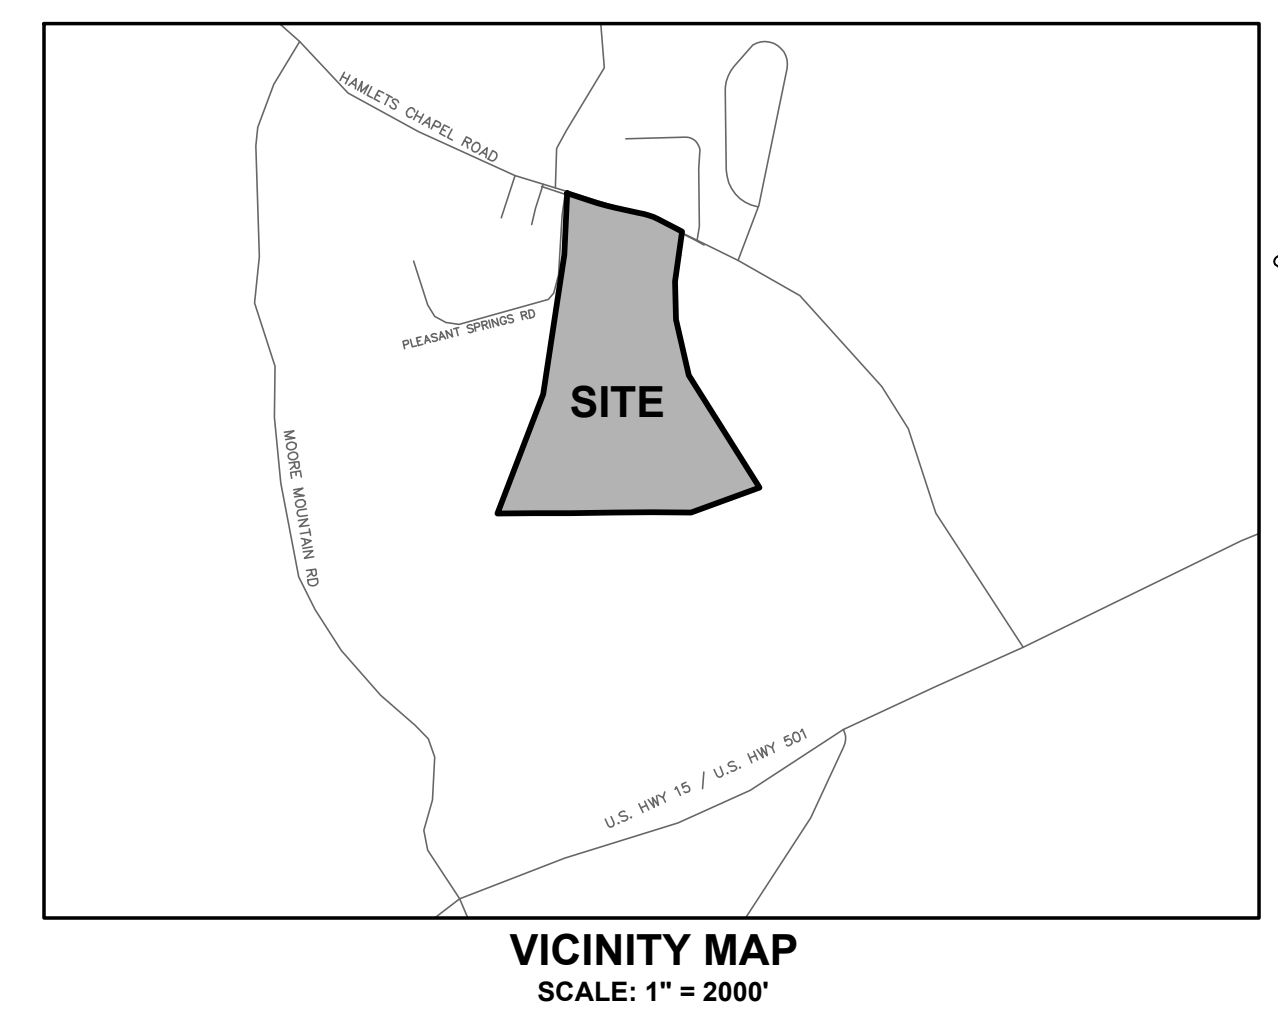

- LEGEND:
- PROPERTY LINE
 - ADJACENT PROPERTY LINE
 - EXISTING RW
 - PROPOSED RW
 - ROAD CENTERLINE
 - PROPOSED LOT LINE
 - PERIMETER BUFFER
 - STORM DRAINAGE EASEMENT
 - SCM
 - RIPARIAN BUFFER LINE
 - WETLANDS
 - OPEN SPACE

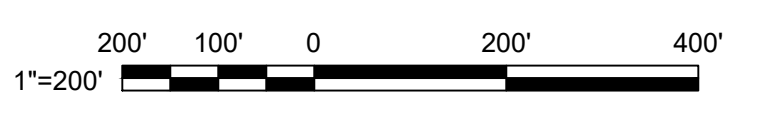


REV. NO.	DESCRIPTIONS	DATE
0	FIRST PLAT	06/21/2024

This electronic document is the property of
McKim & Creed, Inc.
and is not to be used for any purpose without the written consent of the engineer whose seal appears on the original certified document.
DO NOT REMOVE FROM ELECTRONIC FILE


4300 Edwards Mill Road
Suite 200, Raleigh, NC 27612
Phone: (919) 233-8091, Fax: (919) 233-8031
NC License# F-1222

HAMLET'S FOREST
HAMLET CHAPEL ROAD
CHATHAM COUNTY, NC
OVERALL SITE PLAN

DATE:	AUGUST 2023	SCALE:	1" = 200'
MCE PROJ. #	06018-0017	HORIZONTAL:	1" = 200'
DRAWN:	SP	VERTICAL:	N/A
DESIGNED:	KLT	PROJECT NUMBER:	C3.0
CHECKED:	CHS	REVISION:	0
PROJ. MGR.	CHS		
STATUS: REVIEW DRAWINGS ONLY NOT FOR CONSTRUCTION			

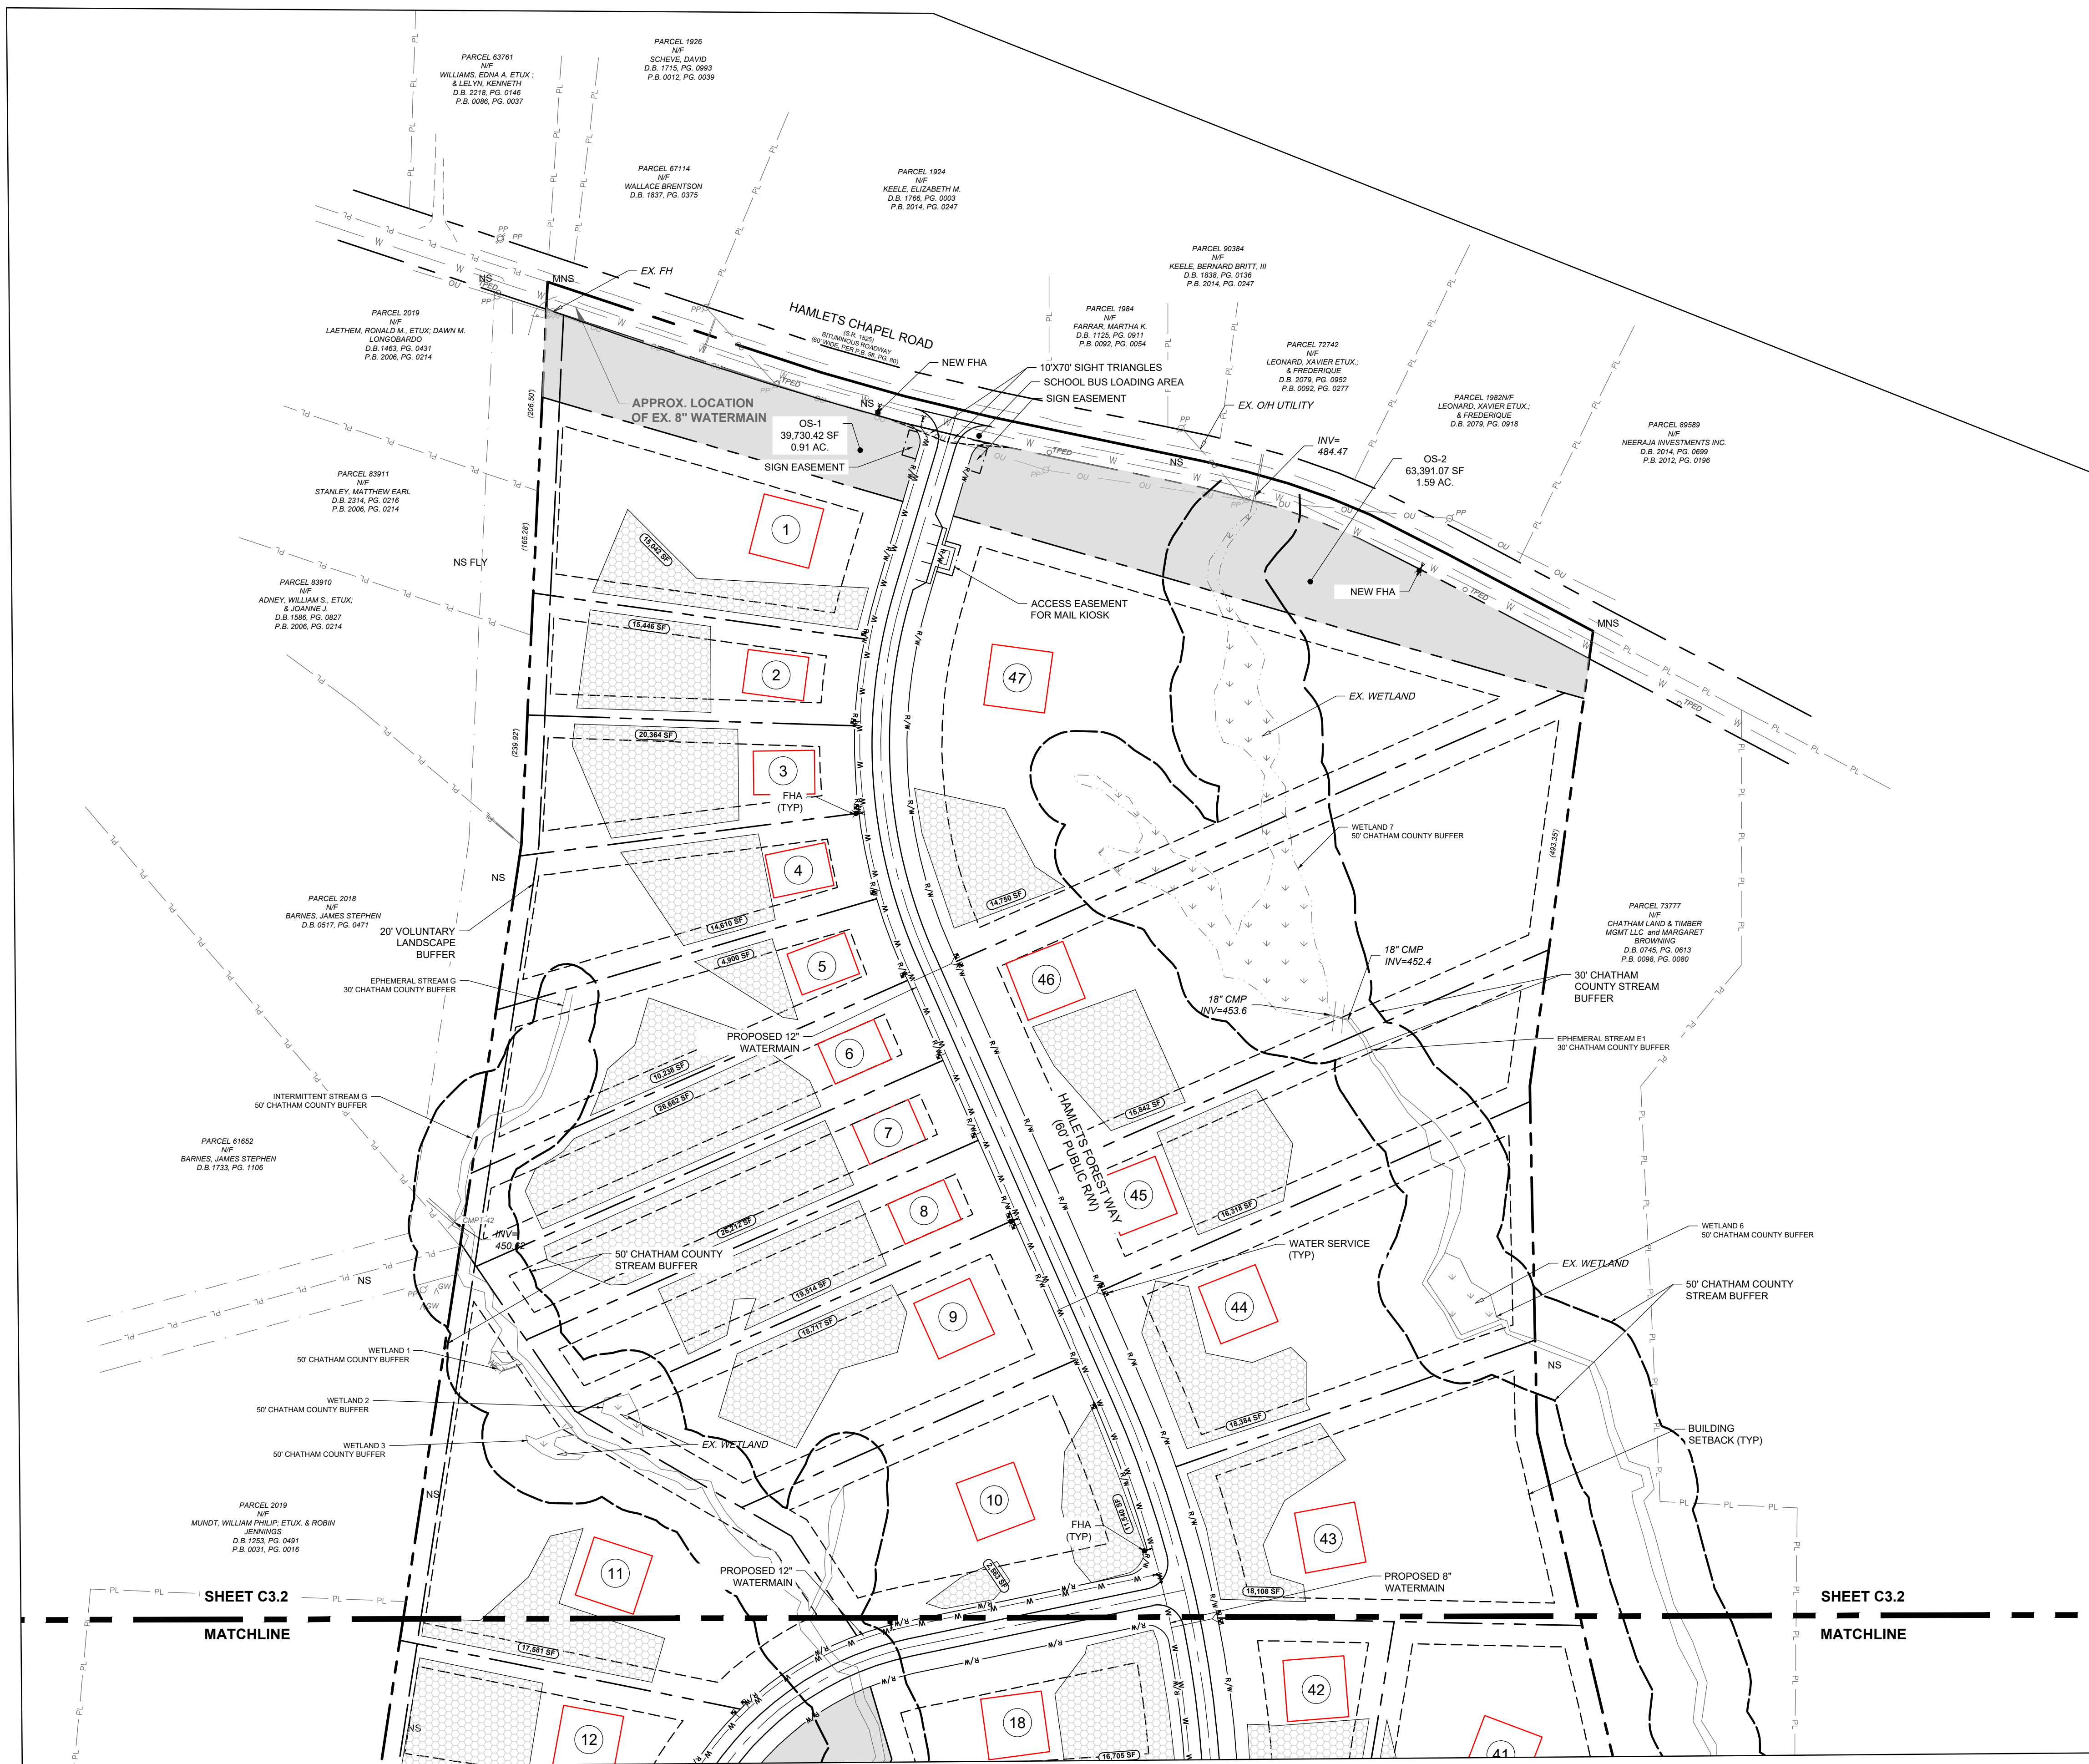


- LEGEND:**
- PROPERTY LINE
 - ADJACENT PROPERTY LINE
 - EXISTING R/W
 - PROPOSED R/W
 - ROAD CENTERLINE
 - PROPOSED LOT LINE
 - GAS EASEMENT
 - PERIMETER BUFFER
 - STORM DRAINAGE EASEMENT
 - SCM
 - RETAINING WALL
 - RIPARIAN BUFFER LINE
 - WETLANDS
 - COMMON OPEN SPACE
 - SUITABLE SOIL (PER SOIL CONSULTANT)

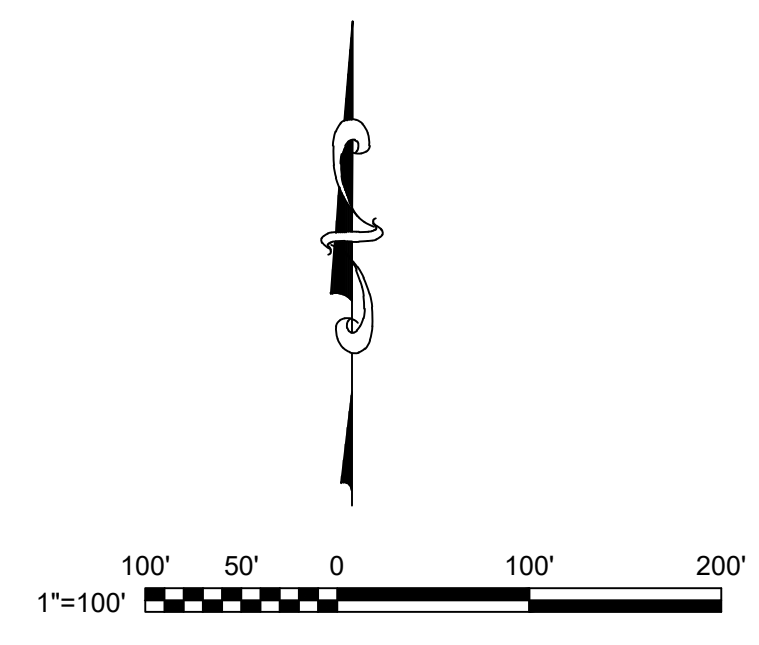

REV. NO.	DESCRIPTION	DATE
0	FIRST PLAT	06/21/2024
REVISIONS		

This electronic document is the property of McKim & Creed, Inc. and is not to be used for any purpose without the written consent of the engineer whose seal appears on the original certified document.

DO NOT REMOVE FROM ELECTRONIC FILE

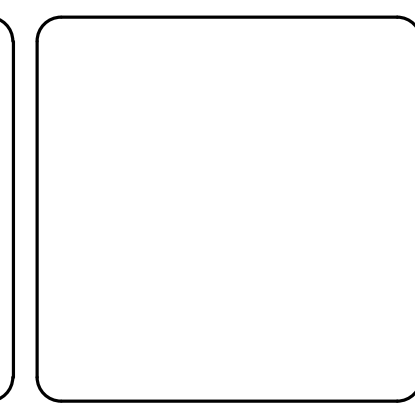

McKIM & CREED

4300 Edwards Mill Road
Suite 200, Raleigh, NC 27612
Phone: (919) 233-8091, Fax: (919) 233-8031
NC License# F-1222



**HAMLET'S FOREST
HAMLET CHAPEL ROAD
CHATHAM COUNTY, NC**



SITE PLAN (LAYOUT)

DATE:	AUGUST 2023
MCE PROJ. #	06018-0017
DRAWN:	SP
DESIGNED:	KLT
CHECKED:	CHS
PROJ. MGR.	CHS

SCALE:	C3.1
HORIZONTAL:	1" = 100'
VERTICAL:	N/A
DRAWING NUMBER:	0
REVISION:	

STATUS: **REVIEW DRAWINGS ONLY
NOT FOR CONSTRUCTION**

- LEGEND:**
- PROPERTY LINE
 - - - ADJACENT PROPERTY LINE
 - - - EXISTING RW
 - - - PROPOSED RW
 - - - ROAD CENTERLINE
 - - - PROPOSED LOT LINE
 - - - GAS EASEMENT
 - - - PERIMETER BUFFER
 - - - STORM DRAINAGE EASEMENT
 - - - SCM
 - - - RETAINING WALL
 - - - RIPARIAN BUFFER LINE
 - WETLANDS
 - COMMON OPEN SPACE
 - SUITABLE SOIL (PER SOIL CONSULTANT)

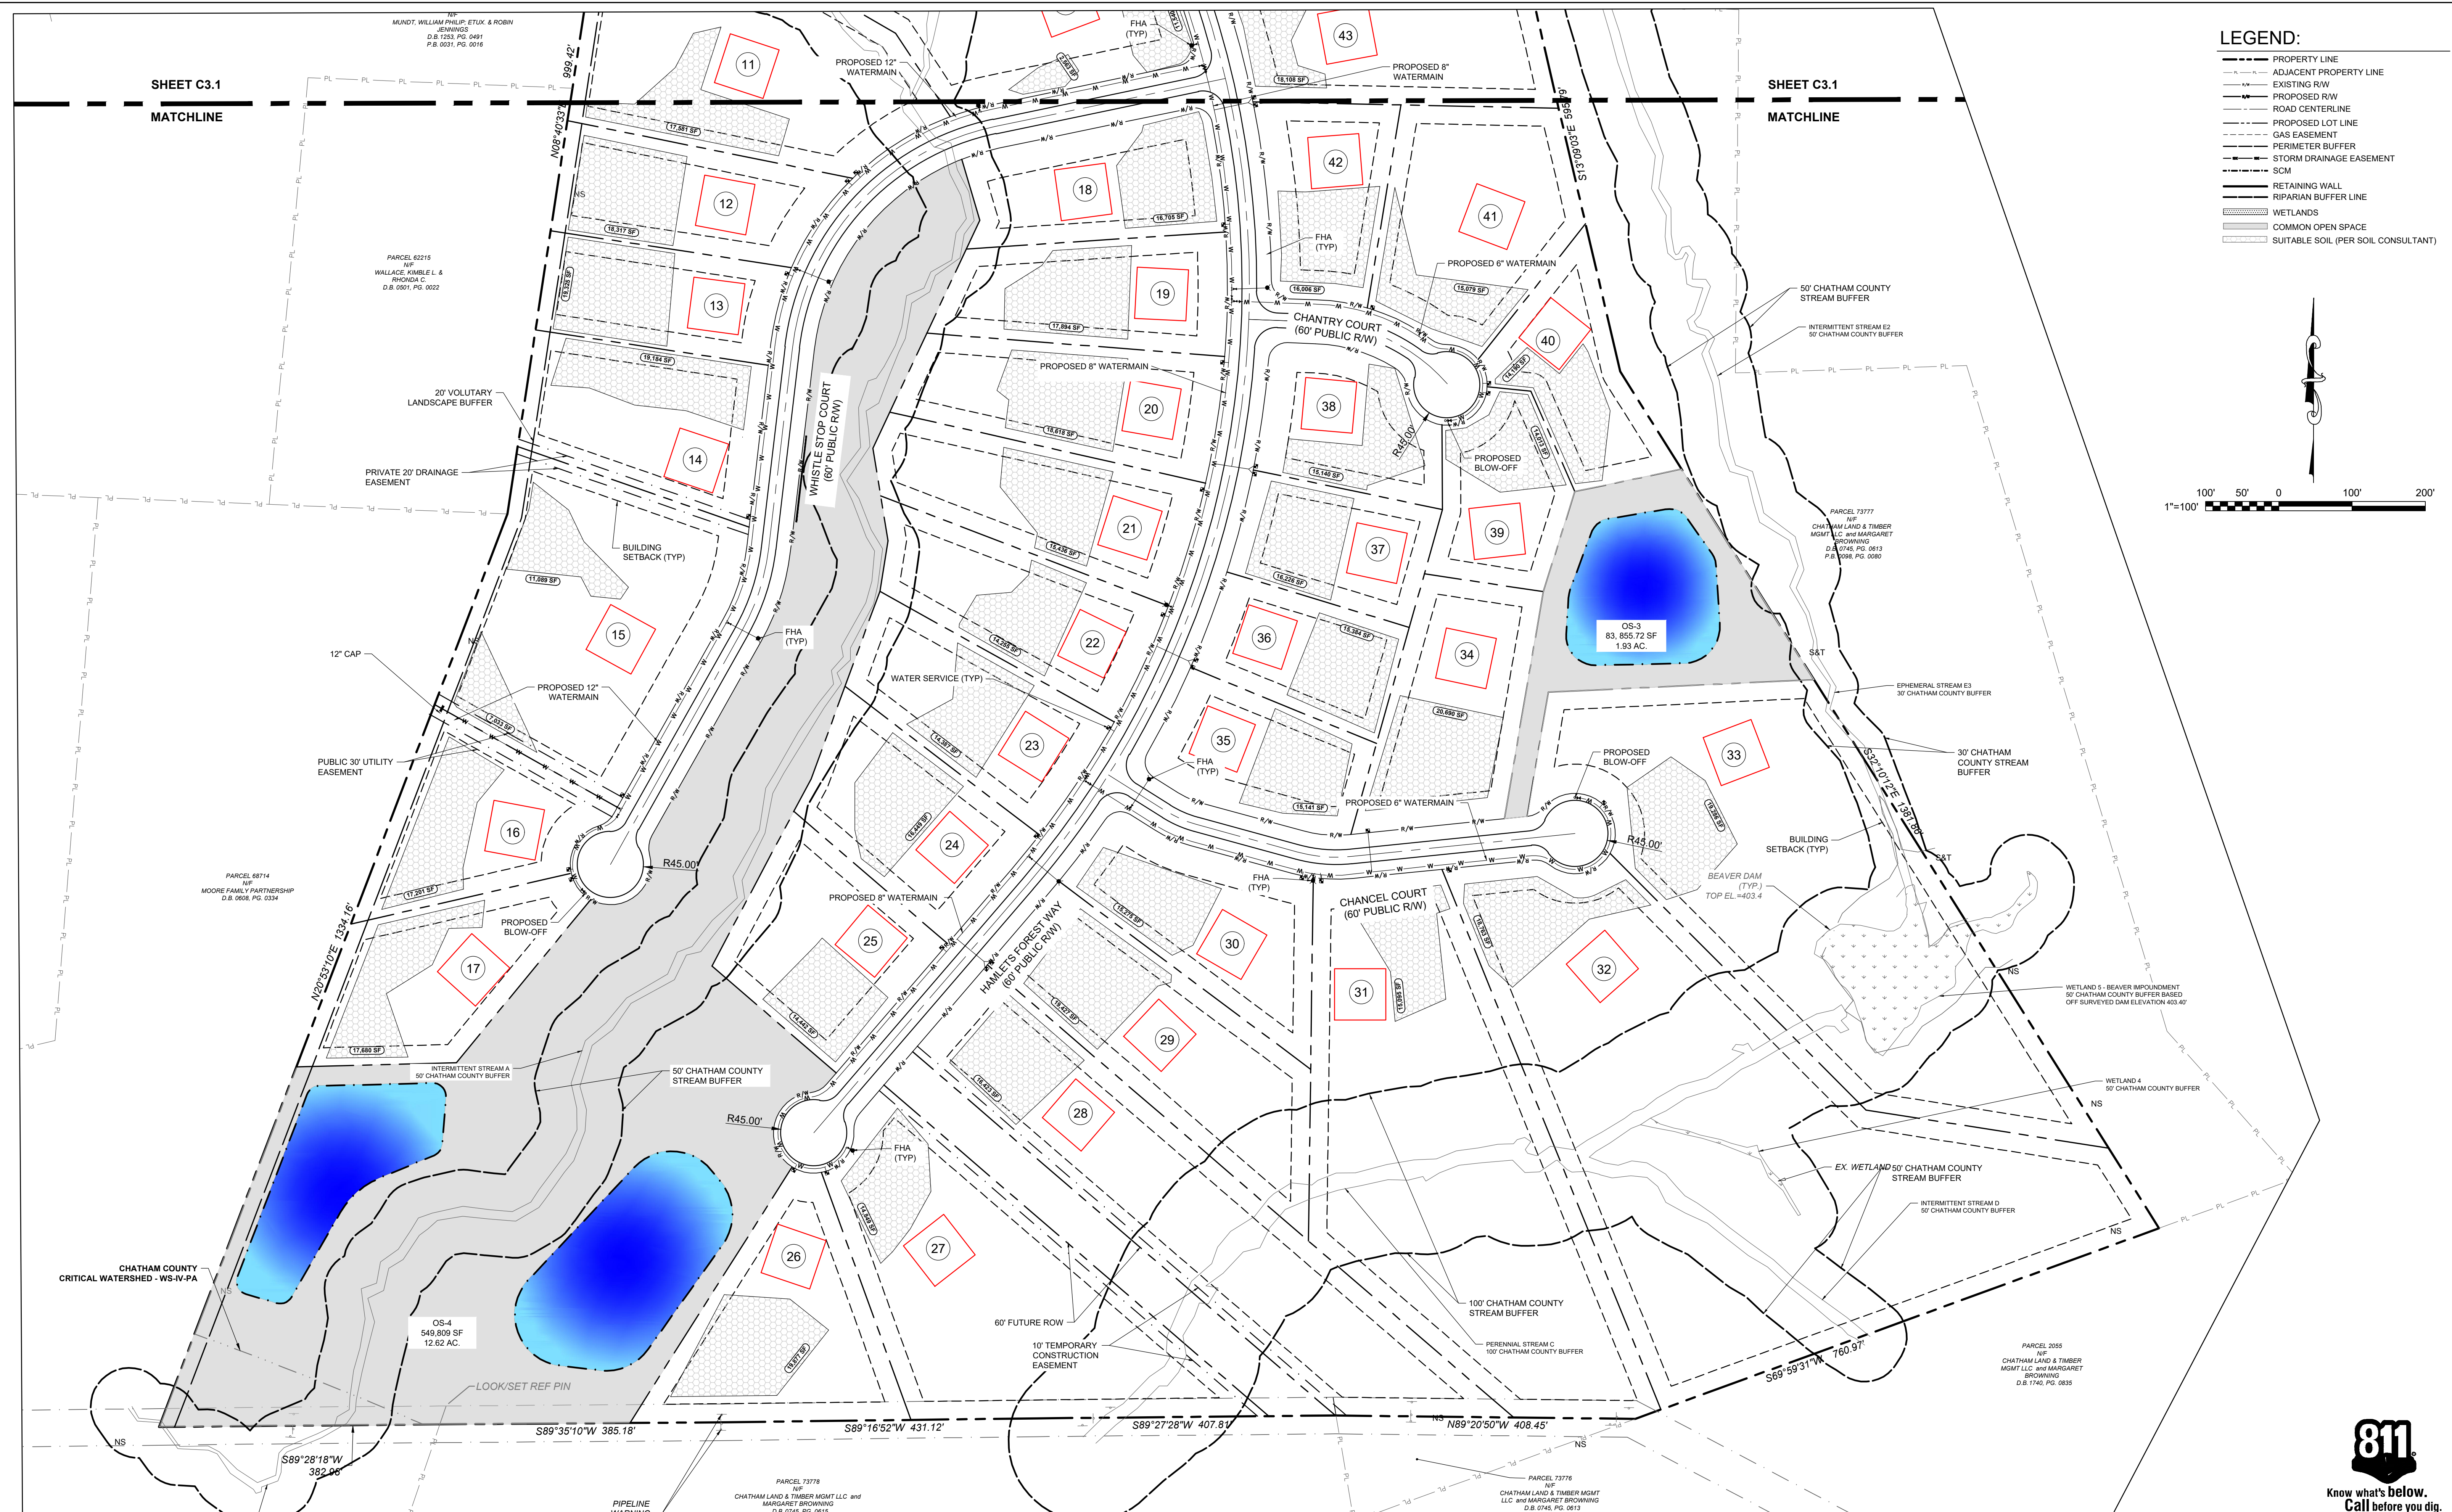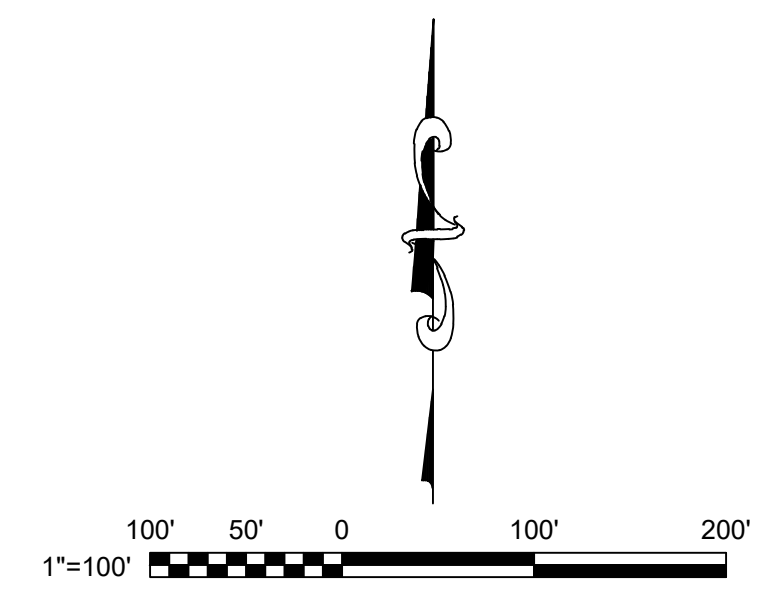

REV. NO.	DESCRIPTION	DATE
0	FIRST PLAT	06/21/2024

This electronic document is the property of
 McKim & Creed, Inc.
 and is not to be used for any purpose without the written consent of the engineer whose seal appears on the original certified document.
 DO NOT REMOVE FROM ELECTRONIC FILE

PARCEL 73778
 MARGARET BROWNING
 D.B. 0745, PG. 0615
 P.B. 0096, PG. 0080

4300 Edwards Mill Road
 Suite 200, Raleigh, NC 27612
 Phone: (919) 233-8091, Fax: (919) 233-8031
 NC License# F-1222

**HAMLET'S FOREST
 HAMLET CHAPEL ROAD
 CHATHAM COUNTY, NC**

SITE PLAN (LAYOUT)

DATE: AUGUST 2023
 MCE PROJ. #: 06018-0017
 DRAWN: SP
 DESIGNED: KLT
 CHECKED: CHS
 PROJ. MGR.: CHS

SCALE: HORIZONTAL: 1"=100'
 VERTICAL: N/A

C3.2
 DRAWING NUMBER
 0 REVISION

STATUS: **REVIEW DRAWINGS ONLY
 NOT FOR CONSTRUCTION**