


DRAWING LEGEND

SYMBOL/ABBREVIATION	EXISTING	PROPOSED	DESCRIPTION
---	---	---	RIGHT OF WAY/PROPERTY LINE
---	---	---	STEEP SLOPES (25% OR GREATER)
---	---	---	PRIMARY SEPTIC SOILS
---	---	---	TOP OF STREAM BANK
---	---	---	VEGETATIVE STREAM BUFFER

BALLENTINE ASSOCIATES, P.A.
 221 PROVIDENCE ROAD, CHAPEL HILL, N.C. 27514
 (919) 925 - 0481

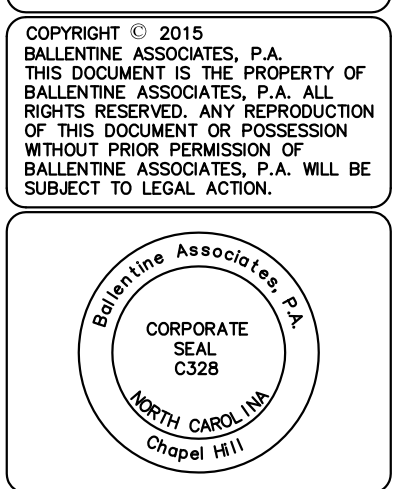

NOT FOR CONSTRUCTION
 02/21/2015


DATE	REVISIONS	NUM

OWNER INFORMATION
 SHEET-M&L, LLC
 87 NORWOOD ROAD
 CHAPEL HILL, NC 27516


OWNERS REPRESENTATIVE:
 JIM HODGIN
 (919) 210-0920
 FAX: (919) 210-0920
 EMAIL: jhodgin@sheetml.com

DATE	ISSUED
15 APR 15	CONCEPT PLAN SUBMITTAL

BROOKSIDE AT FIELDSTONE
 CHATHAM COUNTY, NORTH CAROLINA
 CONCEPT DRAWINGS

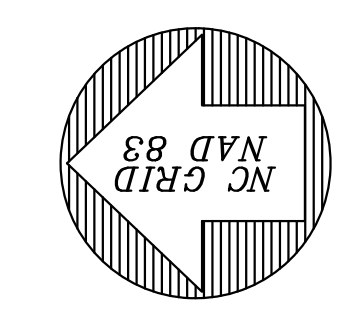

CONCEPT PLAN

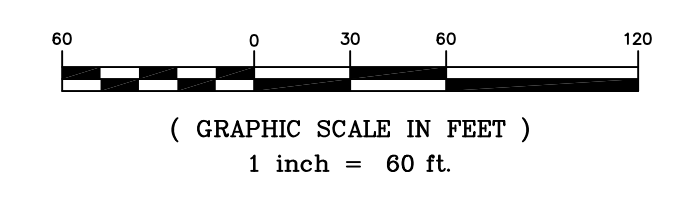

REVIEW DRAWING
NOT FOR CONSTRUCTION

JOB #: 113022.00
DATE: 15 APR 2015
SCALE: AS NOTED
DRAWN BY:
REVIEWED BY: GJR

SHEET
1