
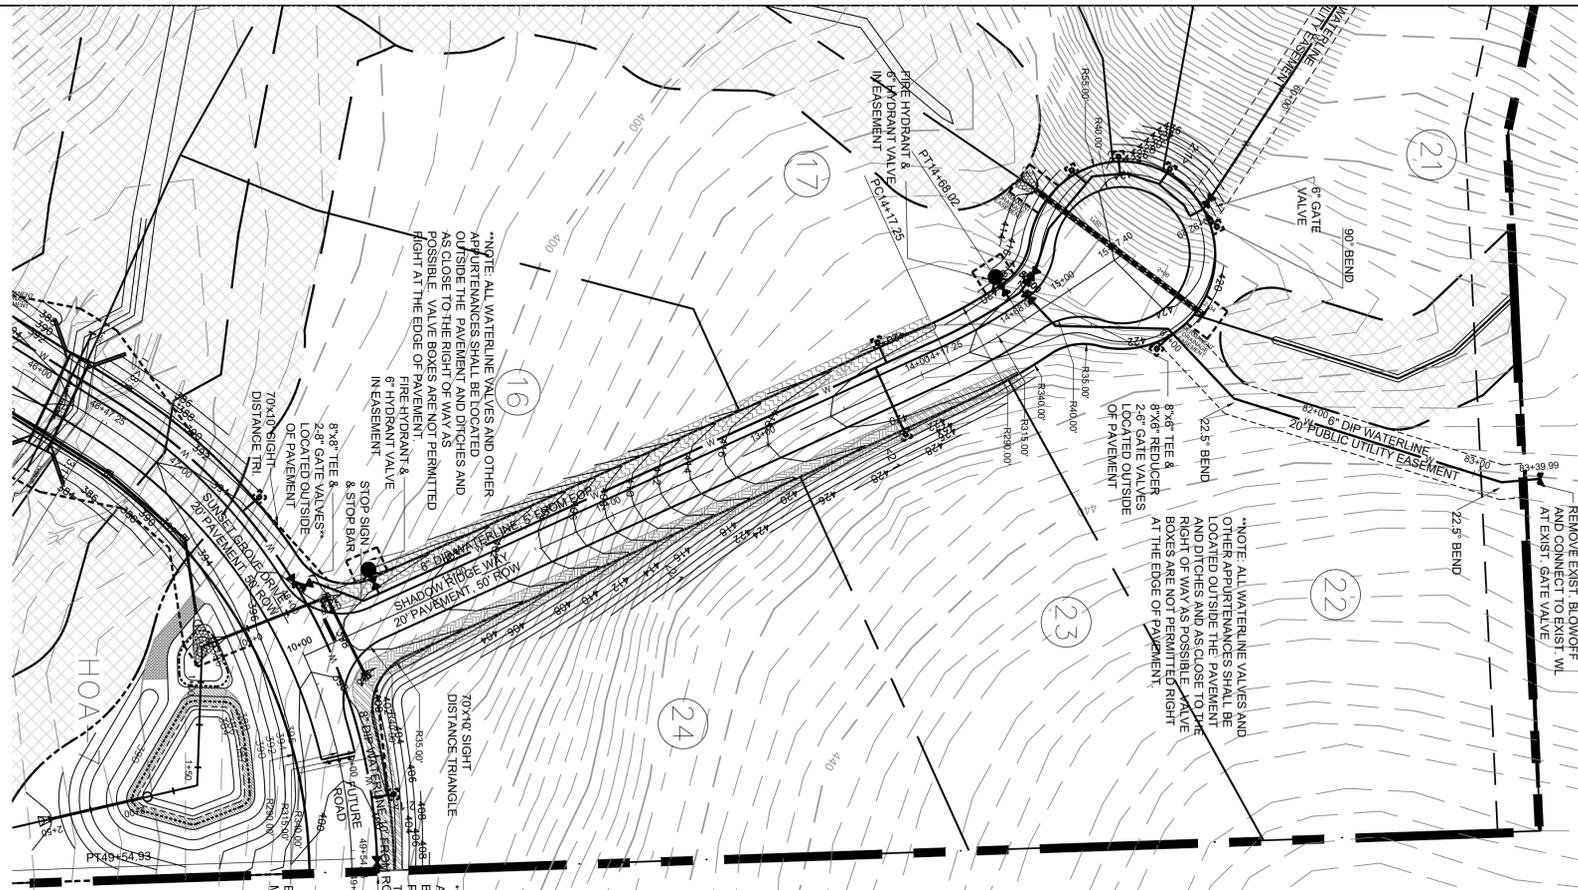


NOTES
1. SEE PLAN SHEETS FOR APPLICABLE NOTES

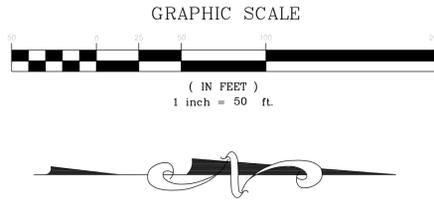

DITCH LINING KEY

	NORTH AMERICAN GREEN DS75 (NAG DS75)
	NORTH AMERICAN GREEN DS150 (NAG DS150)
	NORTH AMERICAN GREEN C125 (NAG C125)
	NORTH AMERICAN GREEN C350 (NAG C350)
	NORTH AMERICAN GREEN W3000 (NAG W3000)

B&F
CONSULTING
2805 Tobemory Lane
Raleigh, NC 27606
Phone No. (919) 818-0180
License No. C-2149



REVISIONS

NO.	DATE	DESCRIPTION

PROJECT INFORMATION

PROJECT MANAGER:	RJB
DRAWN BY:	AJF
APPROVED BY:	RJB
DRAWING NAME:	BASE-SUNSETGROV

PROJECT NAME
SUNSET GROVE SUBDIVISION PHASE 2
CHATHAM COUNTY NORTH CAROLINA

DEVELOPER
CHATHAM CAPITAL LLC
400 MARKET STREET
CHAPEL HILL, NC 27516

SHEET NAME
PLAN & PROFILE SHADOW RIDGE WAY

DRAWING SCALE
1"=50' (VERT. PROFILE: 1"=5')

PLAN SET
CONSTRUCTION DRAWINGS

DATE
3-8-2019

SHEET NUMBER
PP-3

