


← 15501 →


Backhoe
Station

Existing Natural Area


RUN LN

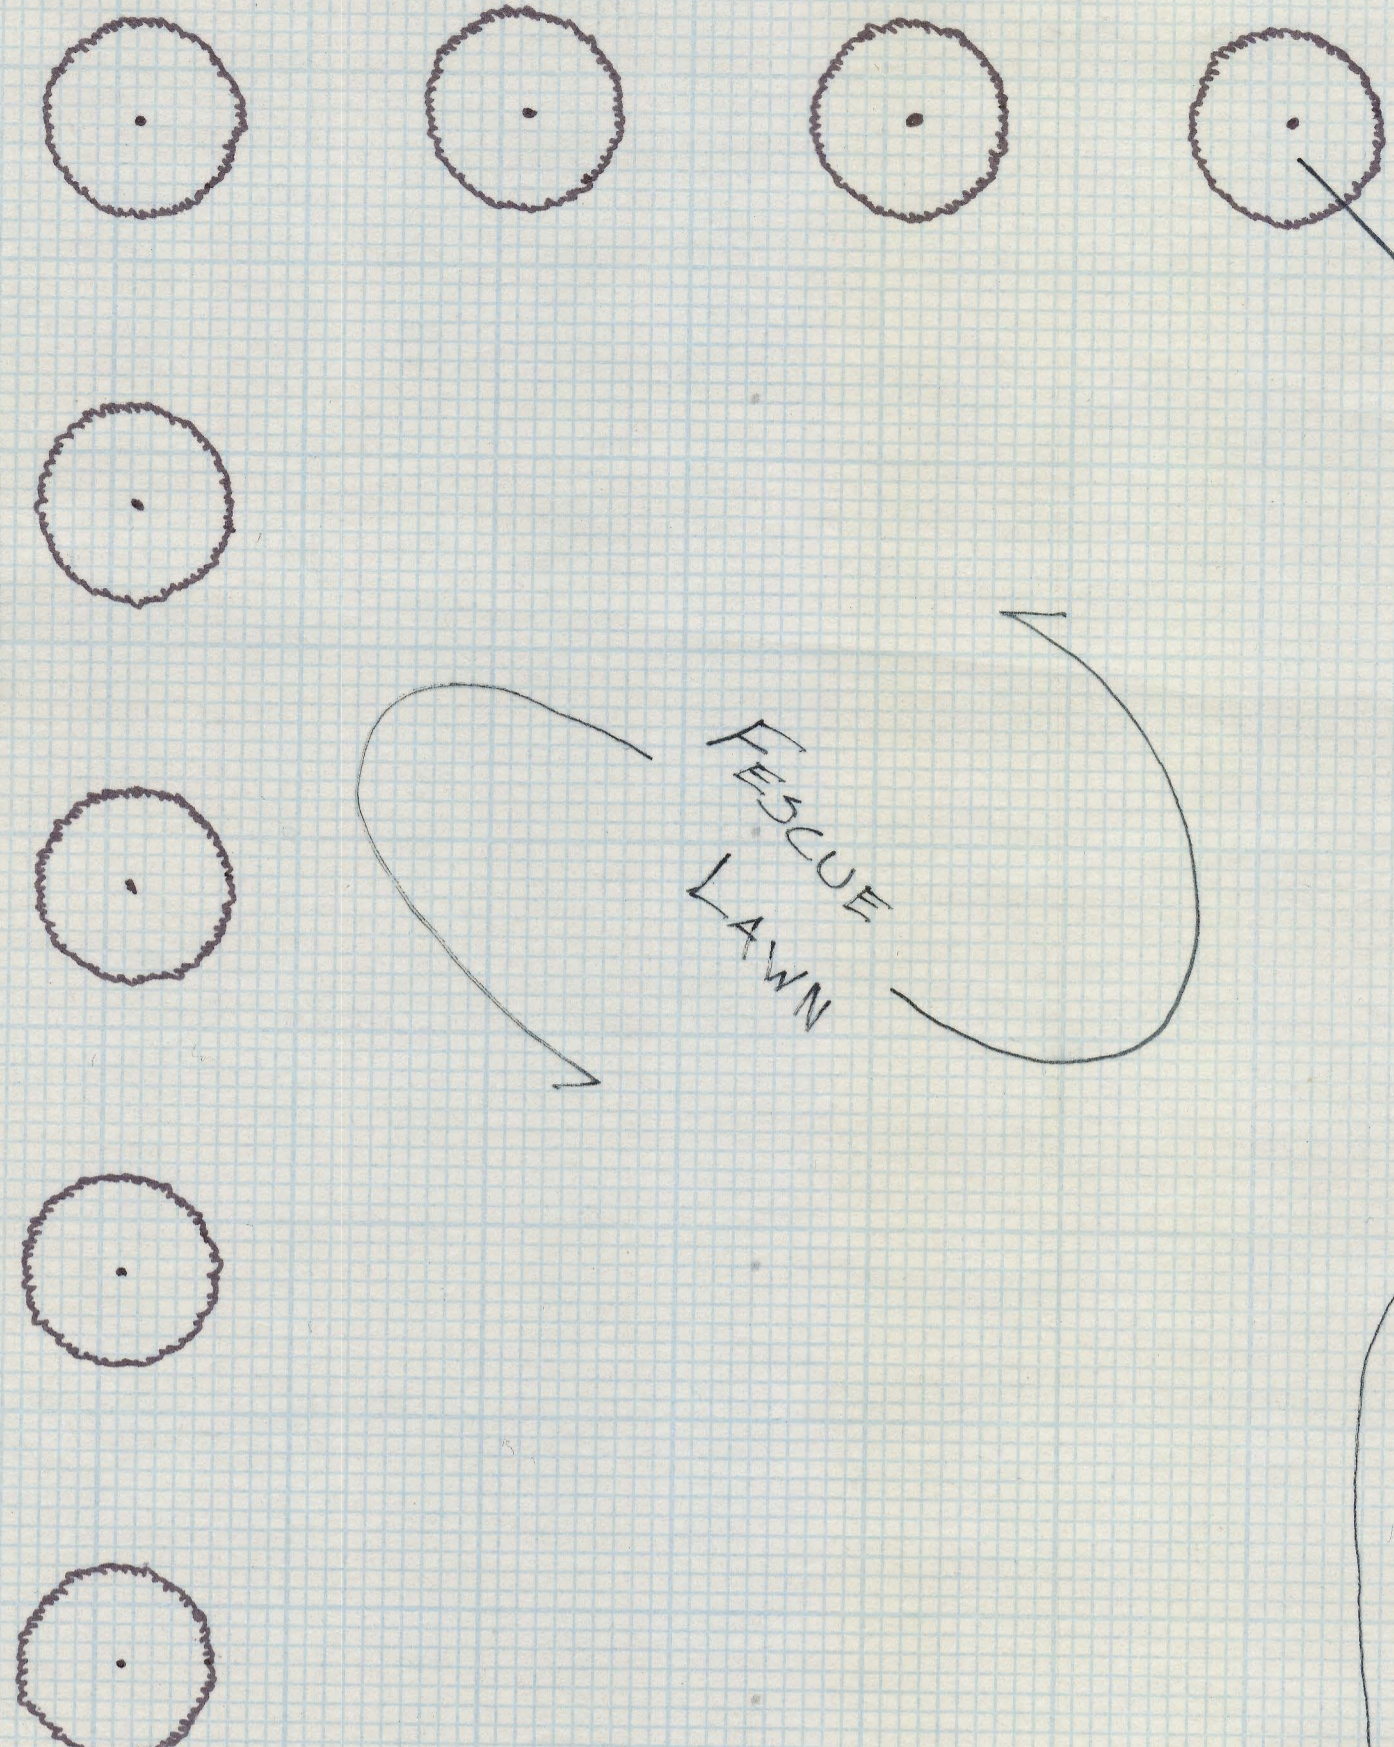

FESCUE
LAWN

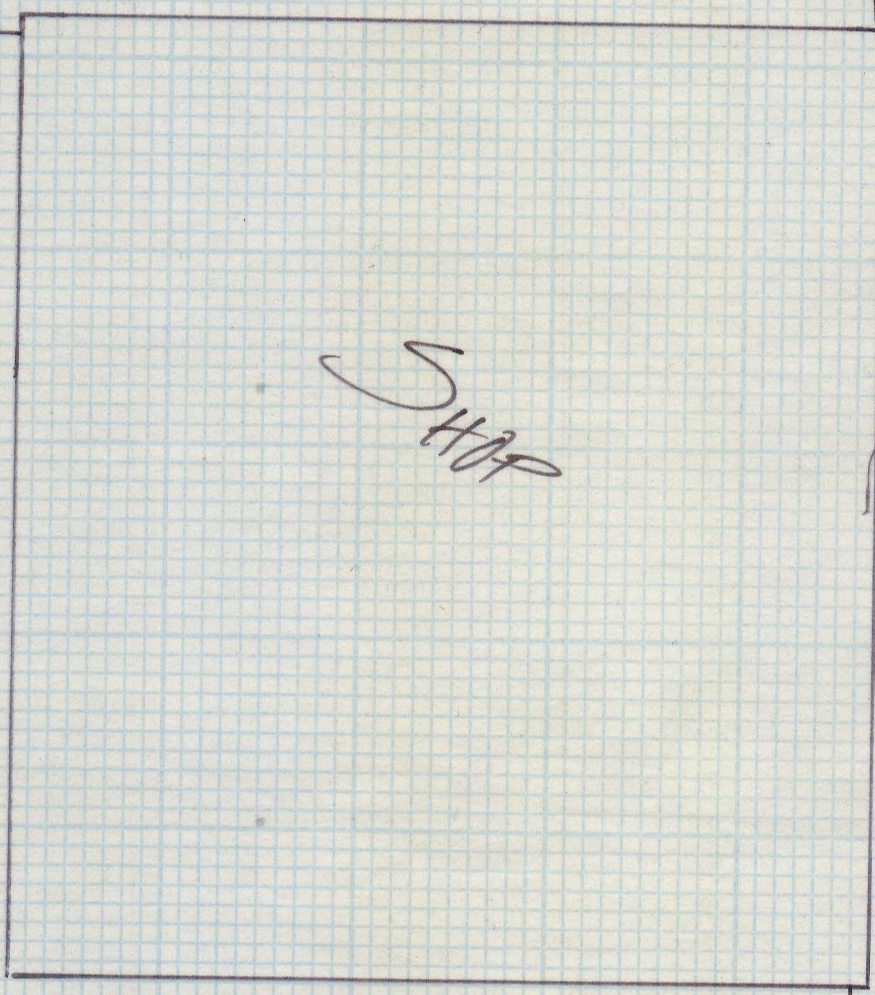

PARKING

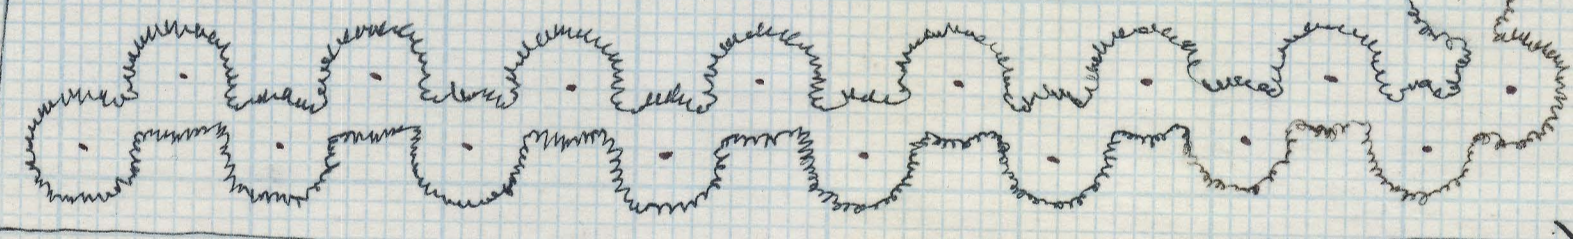

EXISTING
NATURAL
AREA

Rental
Building

Existing Natural Area

Existing
Natural
Area

Driveway will be
Terminated

NEW DECIDUOUS TREES

NEW EVERGREEN TREES

HARDWOOD MULCH BEDS

SCALE: 1" = 20'

SANDERS AUTOMOTIVE

PITTSBORO, NC

JAN 5/19

DESIGN BY: BRANDON SESSOMS