




SCHEMATIC ELEVATION- SEE END UNIT AND SITE CONFIG FOR ORIENTATION

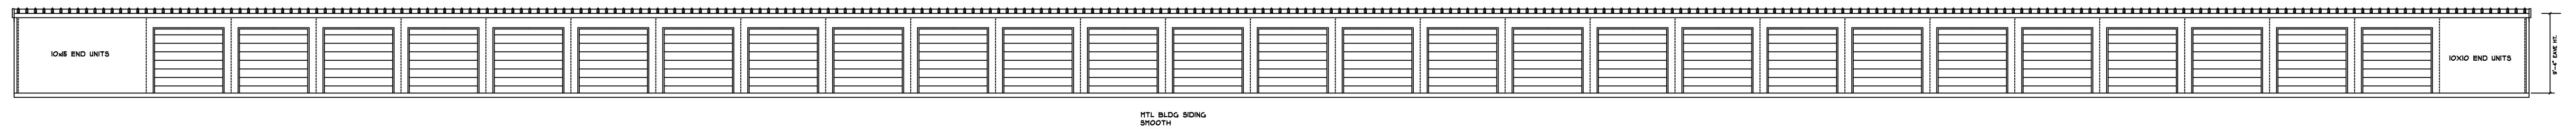

SCHEMATIC ELEVATION- SEE END UNIT AND SITE CONFIG FOR ORIENTATION

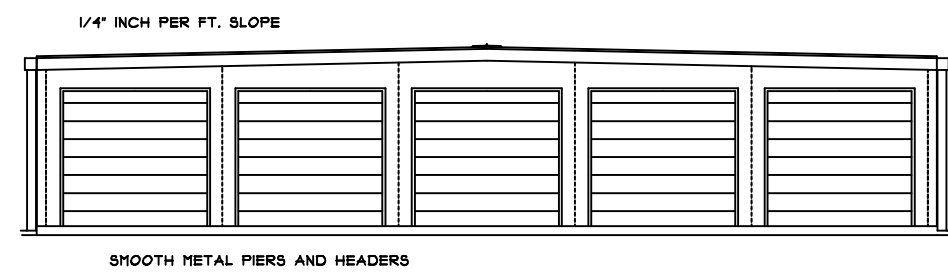

SCHEMATIC SIDE ELEVATION-LEFT & RIGHT SIDE

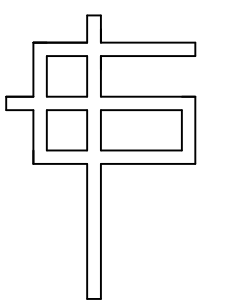

G. CLEVELAND PATE, PLLC
 Architecture • Planning
 6013 Fordland Drive, Raleigh, NC 27606
 919-851-0052

SEALS:



ELEVATIONS
 NFC

DESIGNED BY:	GCP	DRAWN BY:	GCP	SHEET: A-2
CHECKED BY:	GCP	APPROVED BY:	GCP	
CCSCI	CCSCIA	OF:	1/14/19	
CAD FILE NAME:	PROJECT #	DATE:		

© COPYRIGHT 2019. DRAWINGS REMAIN THE PROPERTY OF THE ARCHITECT AND CANNOT BE COPIED OR ALTERED WITHOUT THE ARCHITECT'S PERMISSION. PROJECTS ARE SITE SPECIFIC AND CANNOT BE REPRODUCED ON MULTIPLE SITES WITHOUT WRITTEN CONSENT OF THE ARCHITECT.

ALL © 8/22"