


PHASE ONE PLAN

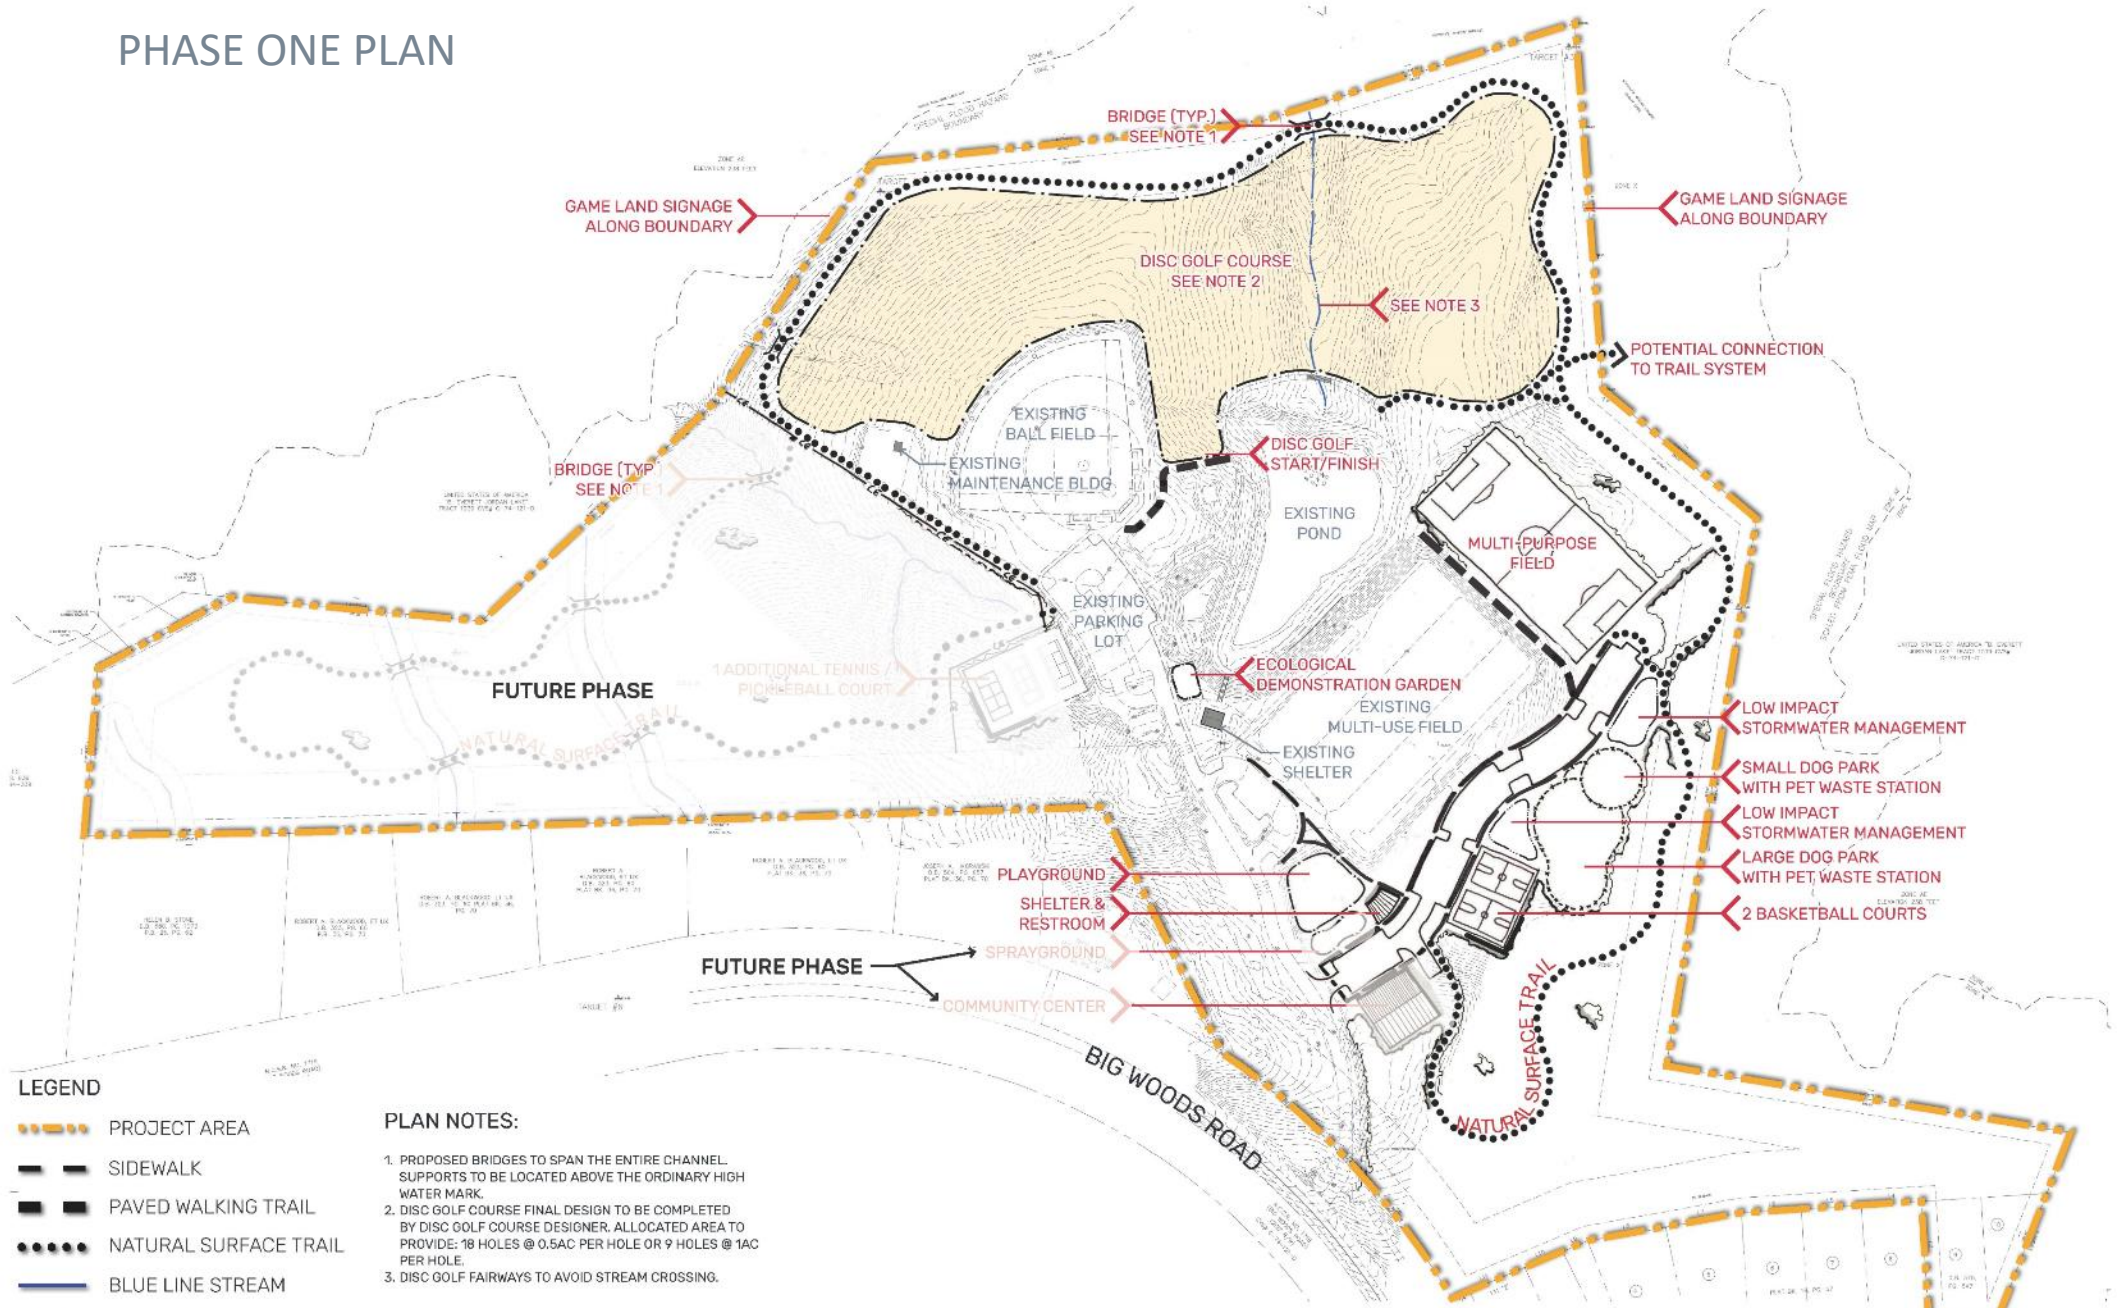

LEGEND

- PROJECT AREA
- SIDEWALK
- PAVED WALKING TRAIL
- NATURAL SURFACE TRAIL
- BLUE LINE STREAM

PLAN NOTES:

1. PROPOSED BRIDGES TO SPAN THE ENTIRE CHANNEL. SUPPORTS TO BE LOCATED ABOVE THE ORDINARY HIGH WATER MARK.
2. DISC GOLF COURSE FINAL DESIGN TO BE COMPLETED BY DISC GOLF COURSE DESIGNER. ALLOCATED AREA TO PROVIDE: 18 HOLES @ 0.5AC PER HOLE OR 9 HOLES @ 1AC PER HOLE.
3. DISC GOLF FAIRWAYS TO AVOID STREAM CROSSING.

