





TYPE A BUFFER:  
 -Tree spacing max. 20' between  
 -Shrub spacing min. of 5' on center  
 -Plant under existing canopy  
 -Buffer width 20'

TYPE B BUFFER:  
 -Tree spacing max 30' between trunks  
 -Shrub spacing min of 8' on center  
 -Plant under existing canopy  
 -Buffer width 20' wide



MAILING ADDRESS:  
 9197 NC-751  
 DURHAM, NC 27713  
 PH: 919-484-9759  
 OFFICE@fgsdurham.com

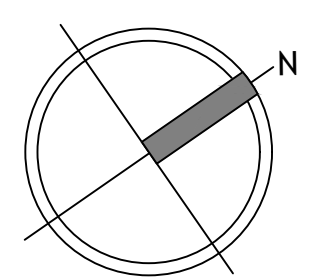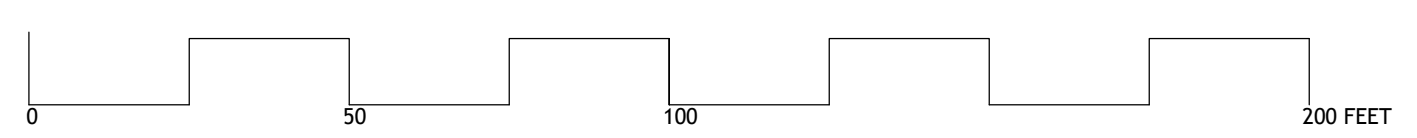

SCALE = 1" = 30' - 0"

PROJECT:  
**FOR GARDEN'S SAKE LANDSCAPE PLAN**

DATE:  
**MARCH 15TH, 2021**

DRAWN BY:  
**FGS DESIGN DEPARTMENT**