



STATE OF NORTH CAROLINA
DEPARTMENT OF TRANSPORTATION

ROY COOPER
GOVERNOR

J. ERIC BOYETTE
SECRETARY

June 28, 2022

The Parks at Meadowview
Traffic Impact Analysis Review Report
Congestion Management Section

TIA Project: SC-2022-198
Division: 8
County: Chatham



Doumit Y. Ishak, Regional Engineer
Clarence B. Bunting, IV, P.E. Project Engineer
Braden M. Walker, P.E. Project Design Engineer

Mailing Address:
NC DEPARTMENT OF TRANSPORTATION
TRANSPORTATION MOBILITY & SAFETY DIVISION
1561 MAIL SERVICE CENTER
RALEIGH, NC 27699-1561

Telephone: (919) 814-5000
Fax: (919) 771-2745
Customer Service: 1-877-368-4968

Location:
750 N. GREENFIELD PARKWAY
GARNER, NC 27529

Website: www.ncdot.gov

The Parks at Meadowview

SC-2022-198	Pittsboro	Chatham County
-------------	-----------	----------------

Per your request, the Congestion Management Section (CMS) of the Transportation Mobility and Safety Division has completed a review of the subject site. The comments and recommendations contained in this review are based on data for background conditions presented in the Traffic Impact Analysis (TIA) and are subject to the approval of the local District Engineer's Office and appropriate local authorities.

Date Initially Received by CMS	05/31/22	Date of Site Plan	01/26/22
Date of Complete Information	05/31/22	Date of Sealed TIA	05/31/22

Proposed Development

The TIA assumes the development is to be constructed by 2026 and is to consist of the following:

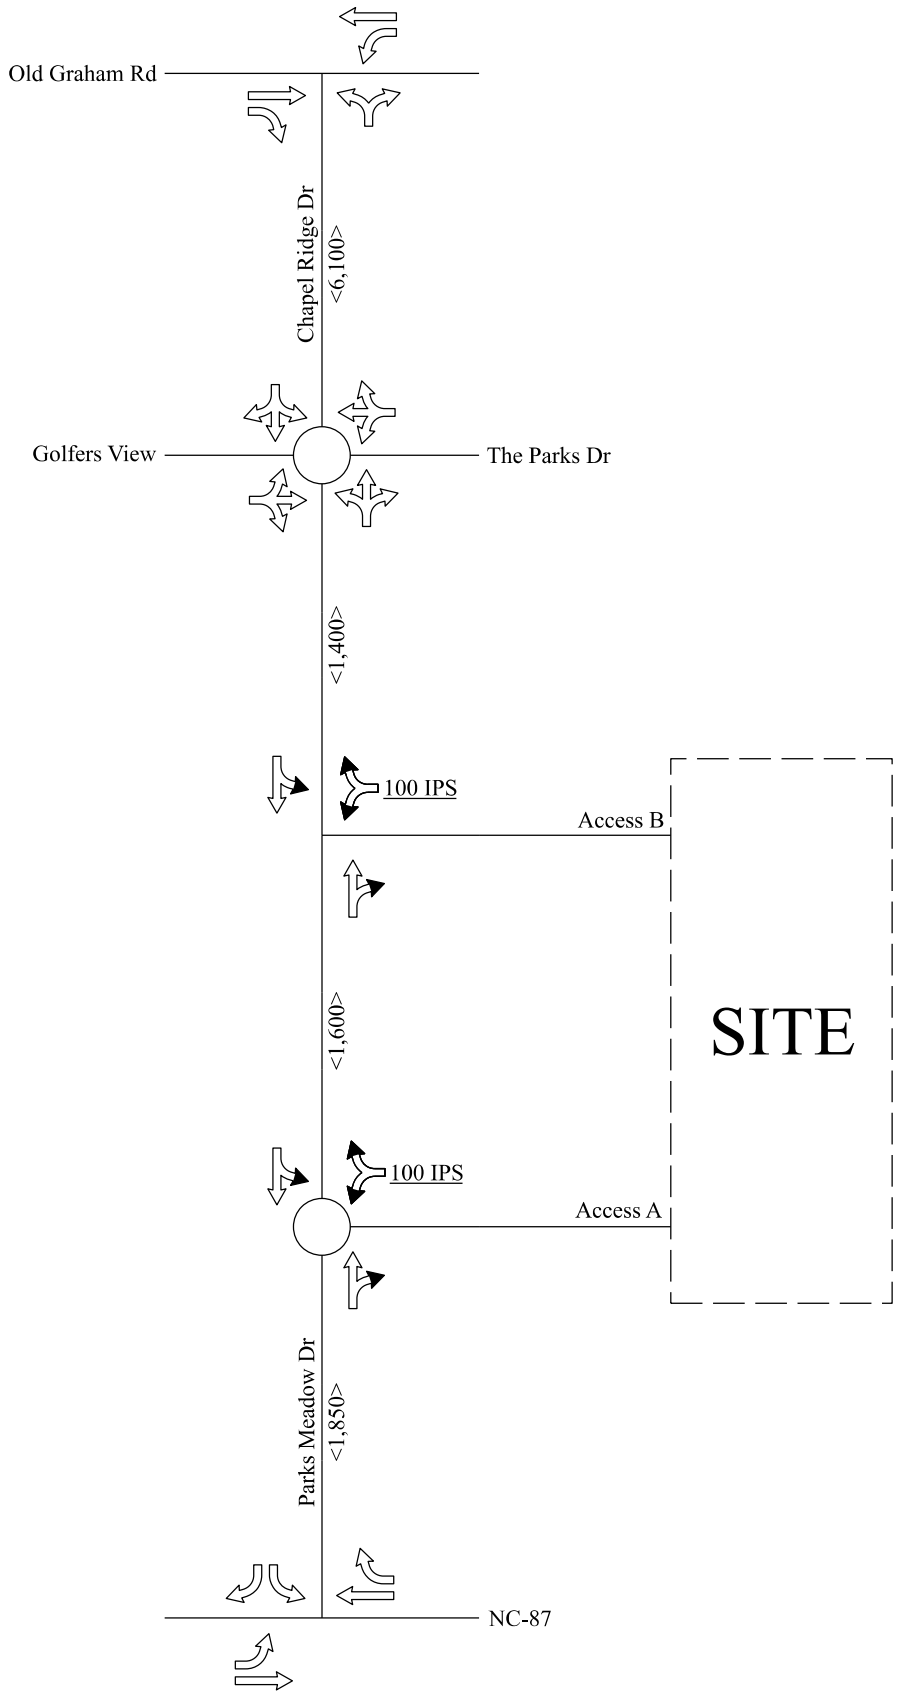
Land Use	Land Use Code	Size
Single Family Detached Housing	210	379 d.u.
Townhomes	220	67 d.u.

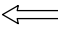

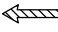





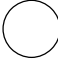
Trip Generation - Unadjusted Volumes During a Typical Weekday			
	IN	OUT	TOTAL
AM Peak Hour	75	219	294
PM Peak Hour	250	147	397
Daily Trips			3,943

General Reference

For reference to various documents applicable to this review please reference the following link: <https://connect.ncdot.gov/resources/safety/Pages/Congestion-Management.aspx>
 Once the driveway permit has been approved and issued, a copy of the final driveway permit requirements should be forwarded to this office. If we can provide further assistance, please contact the Congestion Management Section.

The Parks at Meadowview
 Pittsboro, Chatham County
 SC-2022-198



-  Existing Laneage
-  Recommended Laneage
-  Laneage Built By Others
-  NCDOT Recommendation
-  Existing Signal
-  Signal Proposed By Others
-  Developer Proposed Signal
-  Monitor for Signal
-  Roundabout
- XXX Storage
- XXX NCDOT Recommended Storage
- <XXX> Distance Between Intersections
- IPS Internal Protected Stem
- All Distances in Feet
- Drawing Not to Scale