


PLAN VIEW

MAINTENANCE NOTES:
 1. CONSTRUCTION ENTRANCE SHALL BE MAINTAINED ROUTINELY TO AVOID SEDIMENT LEAVING PROJECT.
 2. SEDIMENT ENTERING PAVED ROADWAYS FROM PROJECT SHALL BE REMOVED IMMEDIATELY.

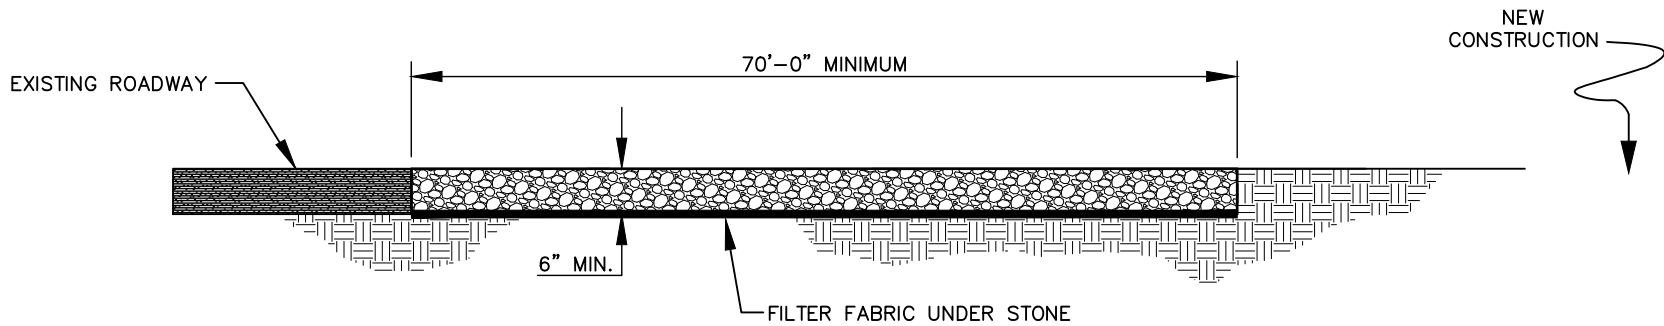

CROSS SECTION



STANDARD CONSTRUCTION ENTRANCE

DETAIL NUMBER

2018-003
 SHEET 1 of 1