



MAINTENANCE NOTES:

- 1) INSPECT DIVERSION DITCH WEEKLY AND AFTER SIGNIFICANT RAIN EVENTS FOR EROSION AND GRASS ESTABLISHMENT. REPAIR EROSION, REMOVE SEDIMENT, AND RESTABILIZE DITCH AS NEEDED TO MAINTAIN THE DESIGNED CARRYING CAPACITY.
- 2) CHECK DAMS, WATTLES, OR OTHER APPROVED MEASURE MUST BE INSTALLED WITHIN DITCH.

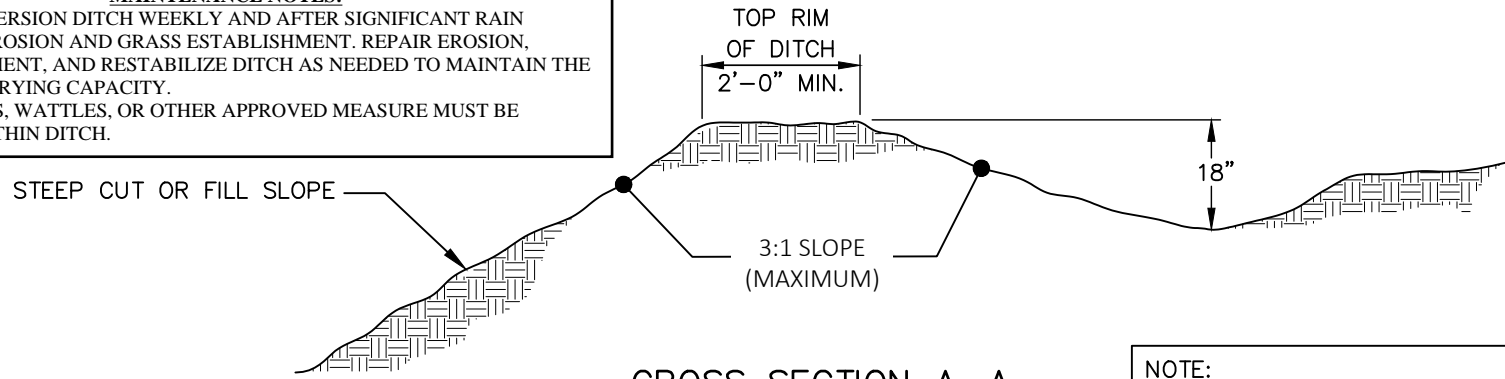

NOTE:
STABILIZE DIVERSION DITCH WITH TEMPORARY SEEDING AND EROSION CONTROL MATTING.

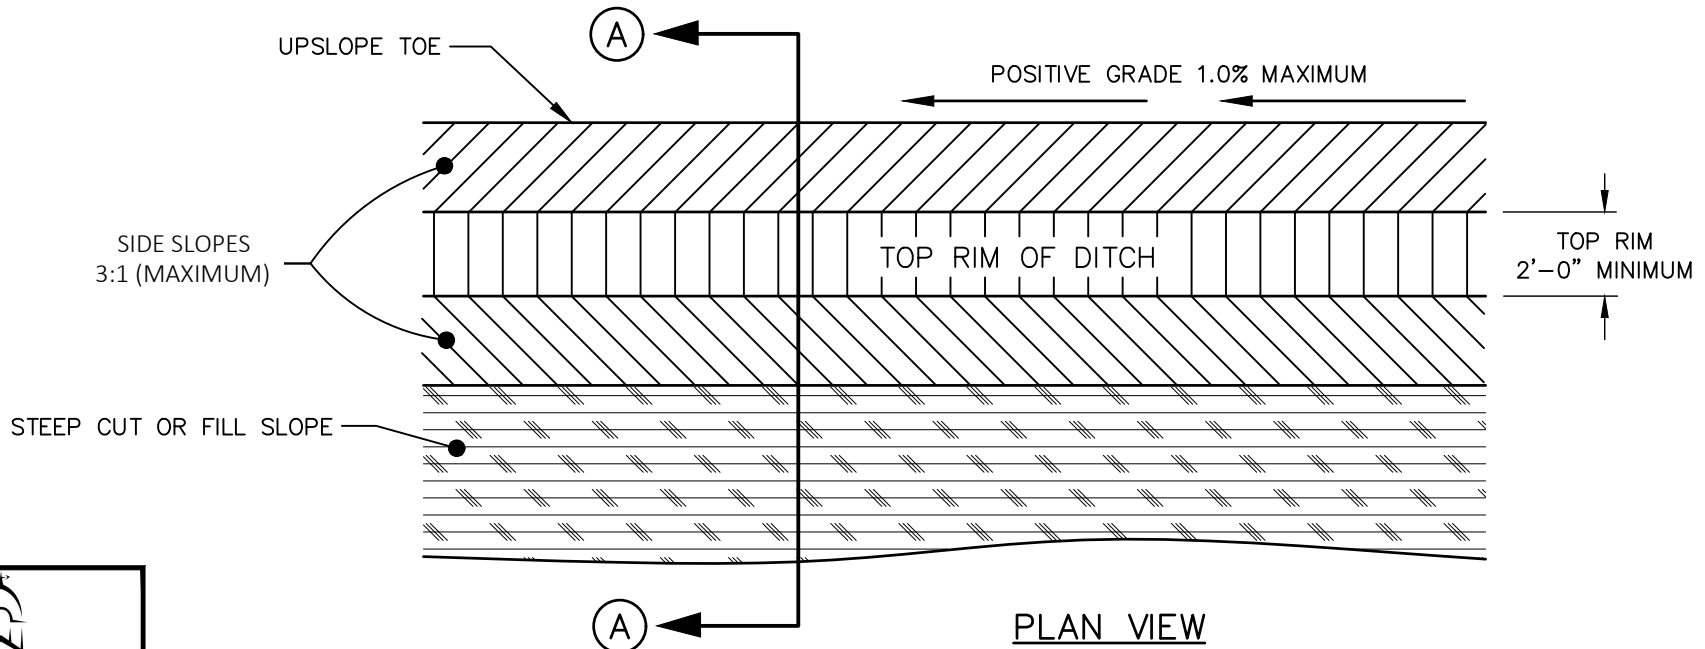

STANDARD TEMPORARY DIVERSION DITCH

DETAIL NUMBER

2018-009
SHEET 1 of 1