

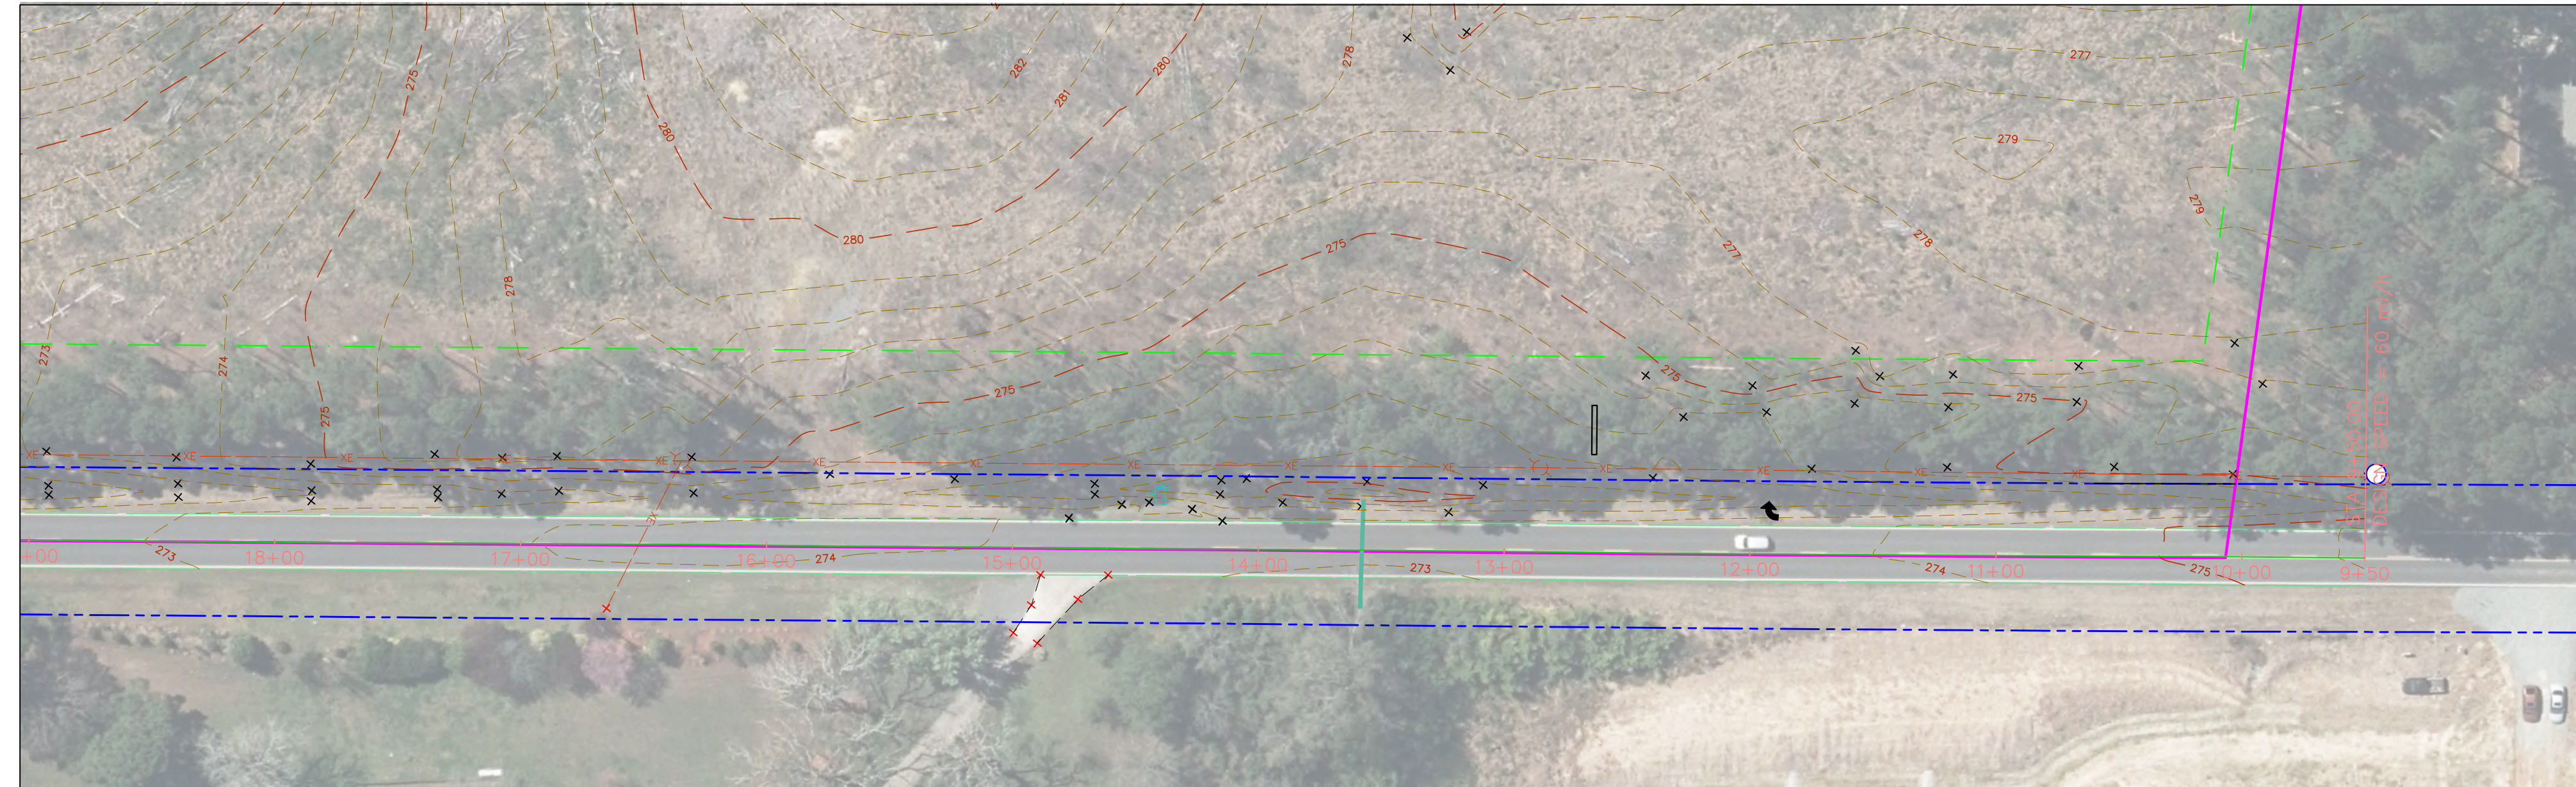


EXISTING CONDITIONS - SR 1008 BEAVER CREEK ROAD

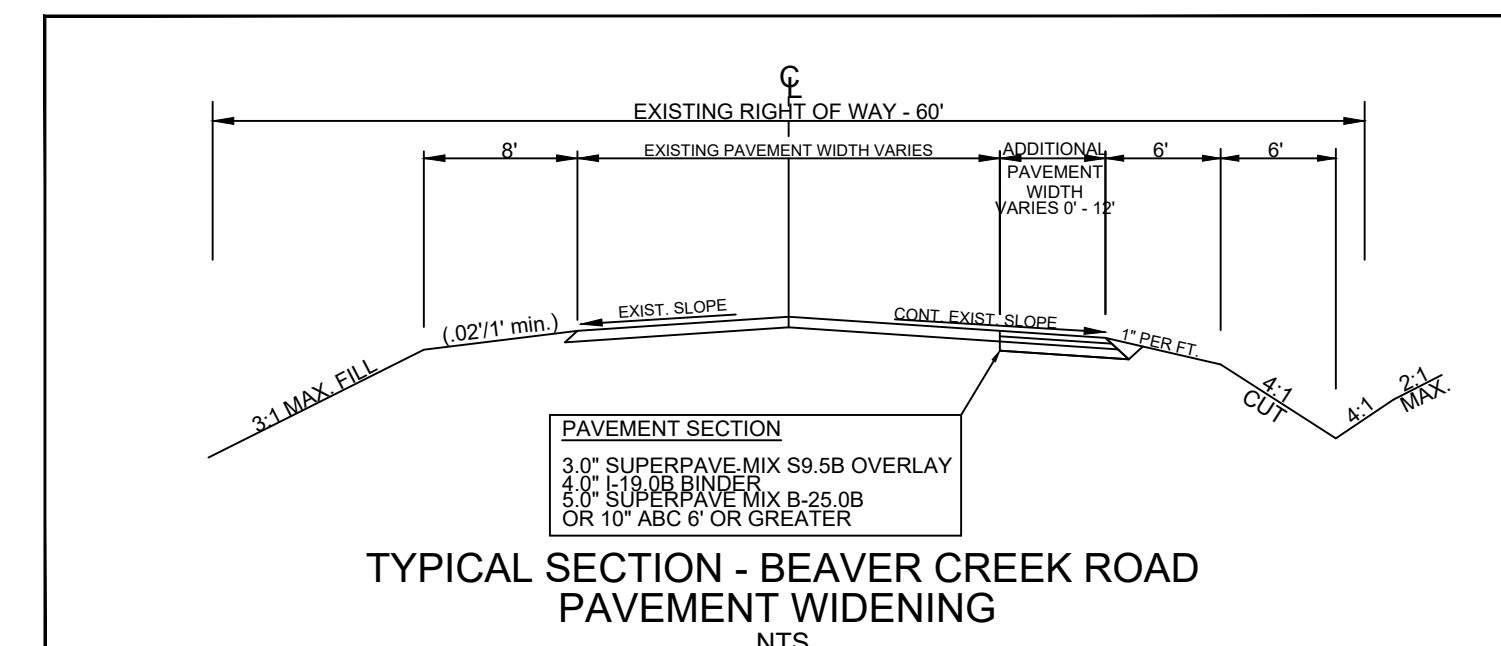

RIGHT TURN LANE TAPER - SR 1008 BEAVER CREEK ROAD

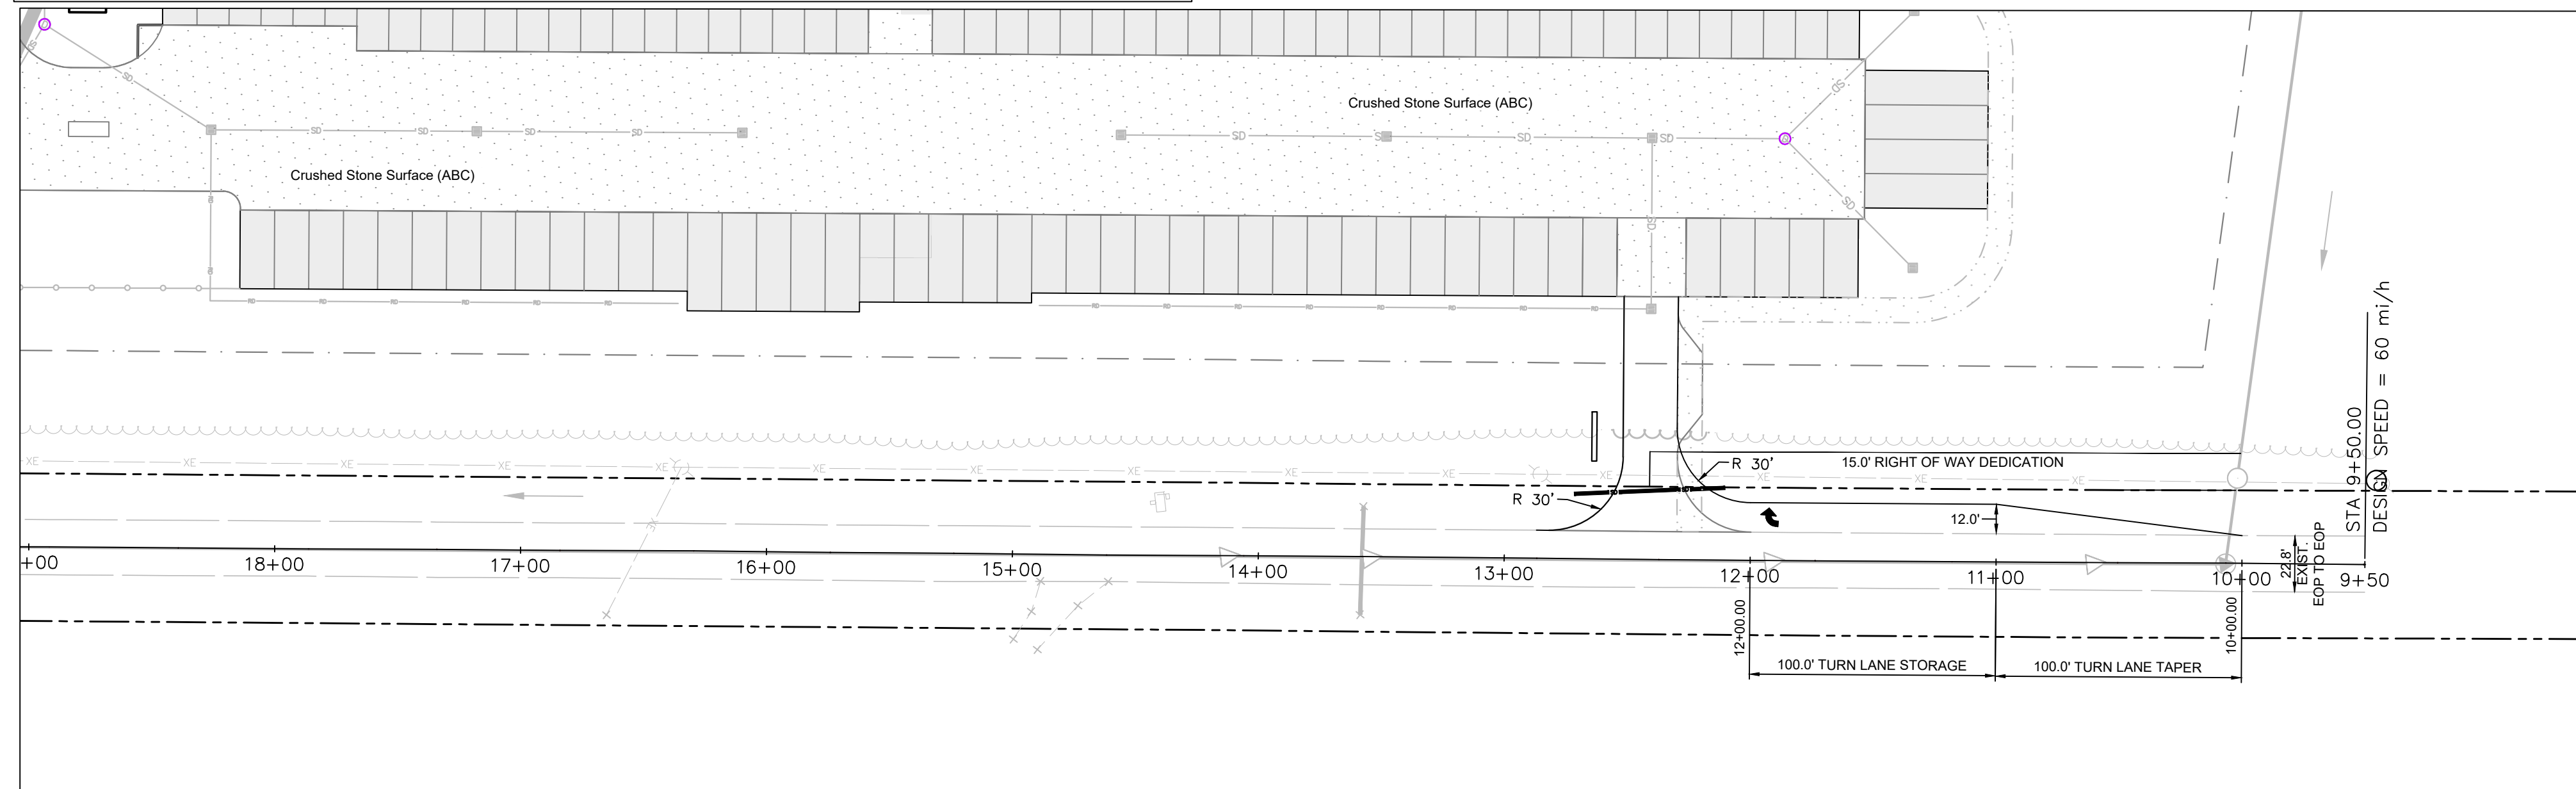

GENERAL NOTES:
 PLANS REFLECT A CONCEPTUAL VIEW OF PROPOSED ROADWAY IMPROVEMENTS. CONTRACTOR SHALL VERIFY ALL EXISTING CONDITIONS PRIOR TO CONSTRUCTION. CONTRACTOR SHALL VERIFY ALL EXISTING UTILITIES PRIOR TO GRADING FOR ROADWAY IMPROVEMENTS. CONTRACTOR SHALL VERIFY EXISTING TYPICAL SECTION PRIOR TO CONSTRUCTION. ALL WORK SHALL BE DONE IN ACCORDANCE TO NC DOT STANDARDS AND SPECIFICATIONS. ALL MARKING, SIGNAGE, AND STRIPPING SHALL BE DONE IN ACCORDANCE TO MUTCD. PLAN SHOWN IS BASED ON FIELD SURVEYED INFORMATION. ROADWAY IMPROVEMENTS IN ACCORDANCE WITH TOWN ENGINEERING DESIGN AND CONSTRUCTION STANDARD MANUAL.

NO.	REVISION	DATE



STEWART - PROCTOR
 ENGINEERING AND SURVEYING
 319 CHAPANOKE ROAD
 Raleigh, North Carolina 27603
 Phone (919) 779-1855 Fax (919) 779-1861

SP

DESIGNER: MRS. WALTER LEWIS
 22 BOB HORTON ROAD
 WELLS, NC 27583

DATE: 01-02-2024

PROJECT ENGINEER: MIKE STEWART
 PROJECT ENGINEER: EMILY S. WILLIAMSON

THE EXTRA GARAGE IV
 CHATHAM COUNTY, NORTH CAROLINA
 ROADWAY TURNLANE