

A INFANTI  
333  
26

**NORTHERN SCREEN : TYPE A (20 FT)**  
431 LF  
22 TREES REQUIRED  
87 SHRUBS REQUIRED

- 52 EXISTING LARGE PINE TREES TO REMAIN
- 10 LOBLOLLY PINES PROPOSED
- 87 YAUPON HOLLIES PROPOSED

**WESTERN SCREEN : TYPE B (20 FT) (STREETYARD)**  
227 LF  
8 TREES REQUIRED  
38 SHRUBS REQUIRED

- 8 PROPOSED LOBLOLLY PINES
- 38 YAUPON HOLLIES PROPOSED

**SOUTHERN SCREEN : TYPE B (20 FT)**  
411 LF  
14 TREES REQUIRED  
69 SHRUBS REQUIRED

- 72 EXISTING LARGE PINE TREES TO REMAIN
- 2 PROPOSED LOBLOLLY PINES
- 69 YAUPON HOLLIES PROPOSED


**EASTER SCREEN : TYPE A (20 FT)**  
153 LF  
8 TREES REQUIRED  
31 SHRUBS REQUIRED

- 23 EXISTING LARGE PINE TREES TO REMAIN
- 10 LOBLOLLY PINES PROPOSED
- 31 YAUPON HOLLIES PROPOSED

**EXISTING TREE INFORMATION NOTE:**  
EXISTING TREES HAVE BEEN SHOWN PER PRELIMINARY SURVEY PREPARED BY TIMMONS GROUP.

PLANT MATRIX

SYMBOL	COMMON NAME	BOTANICAL NAME	SIZE	QUANTITY (TOTAL)
⊗	LOBLOLLY PINE	PINUS TAEDA	2" CALIPER	22
⊙	YAUPON HOLLY	ILEX VOMITORIA	3 GALLON	228
☀	EXISTING EVERGREEN TREE TO REMAIN			
🌳	EXISTING DECIDUOUS TREE TO REMAIN			

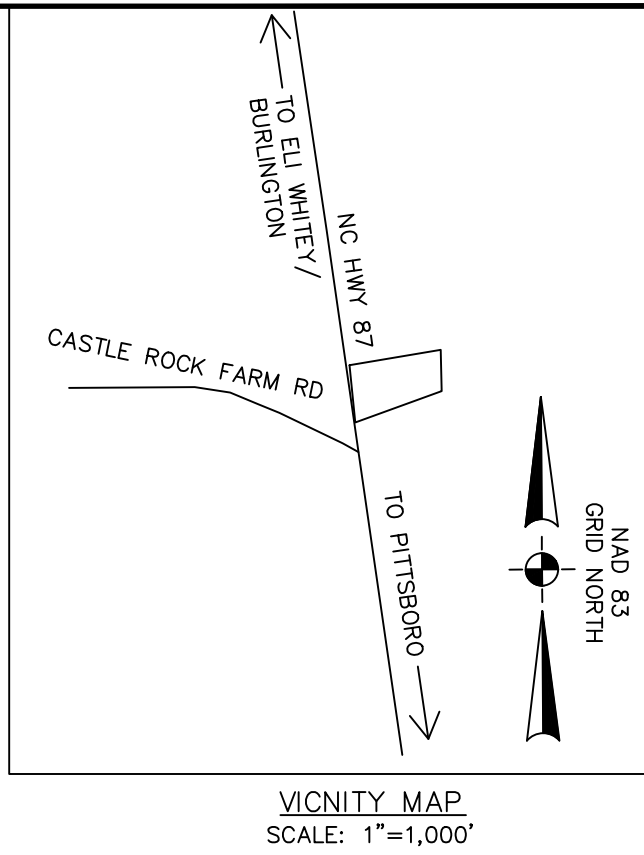

PRELIMINARY PLAN  
NOT FOR  
CONSTRUCTION



**Gardener Engineering, PLLC**  
Engineering - Land Planning - Permitting  
NC Engineering Firm Cert. Auth.# P-2804  
P.O. Box 3048  
Asheboro, NC 27204  
P: (336-302-4949) Email: zach@gardenerengineeringpllc.com  
www.gardenerengineeringpllc.com

#	DATE	DESCRIPTION	BY

LANDSCAPE PLAN  
**DOLLAR GENERAL**  
**PITTSBORO - NC 87**  
NC 87  
PITTSBORO - NC - CHATHAM COUNTY

SCALE AS NOTED  
DATE AUGUST 2024  
DRAWN BY ZHG  
CHECKED BY ZHG  
PROJECT NO. 24.0021  
SHEET NO.

**C-3**