

# Chatham County Tax Map




PARCEL MAP

SITE PLAN # 1

House is 170' From  
Fence + 170' From  
West Prop Line

Well is 100' from house + 70 FT from West Property Line  
Septic Tank + Field Lines Behind house

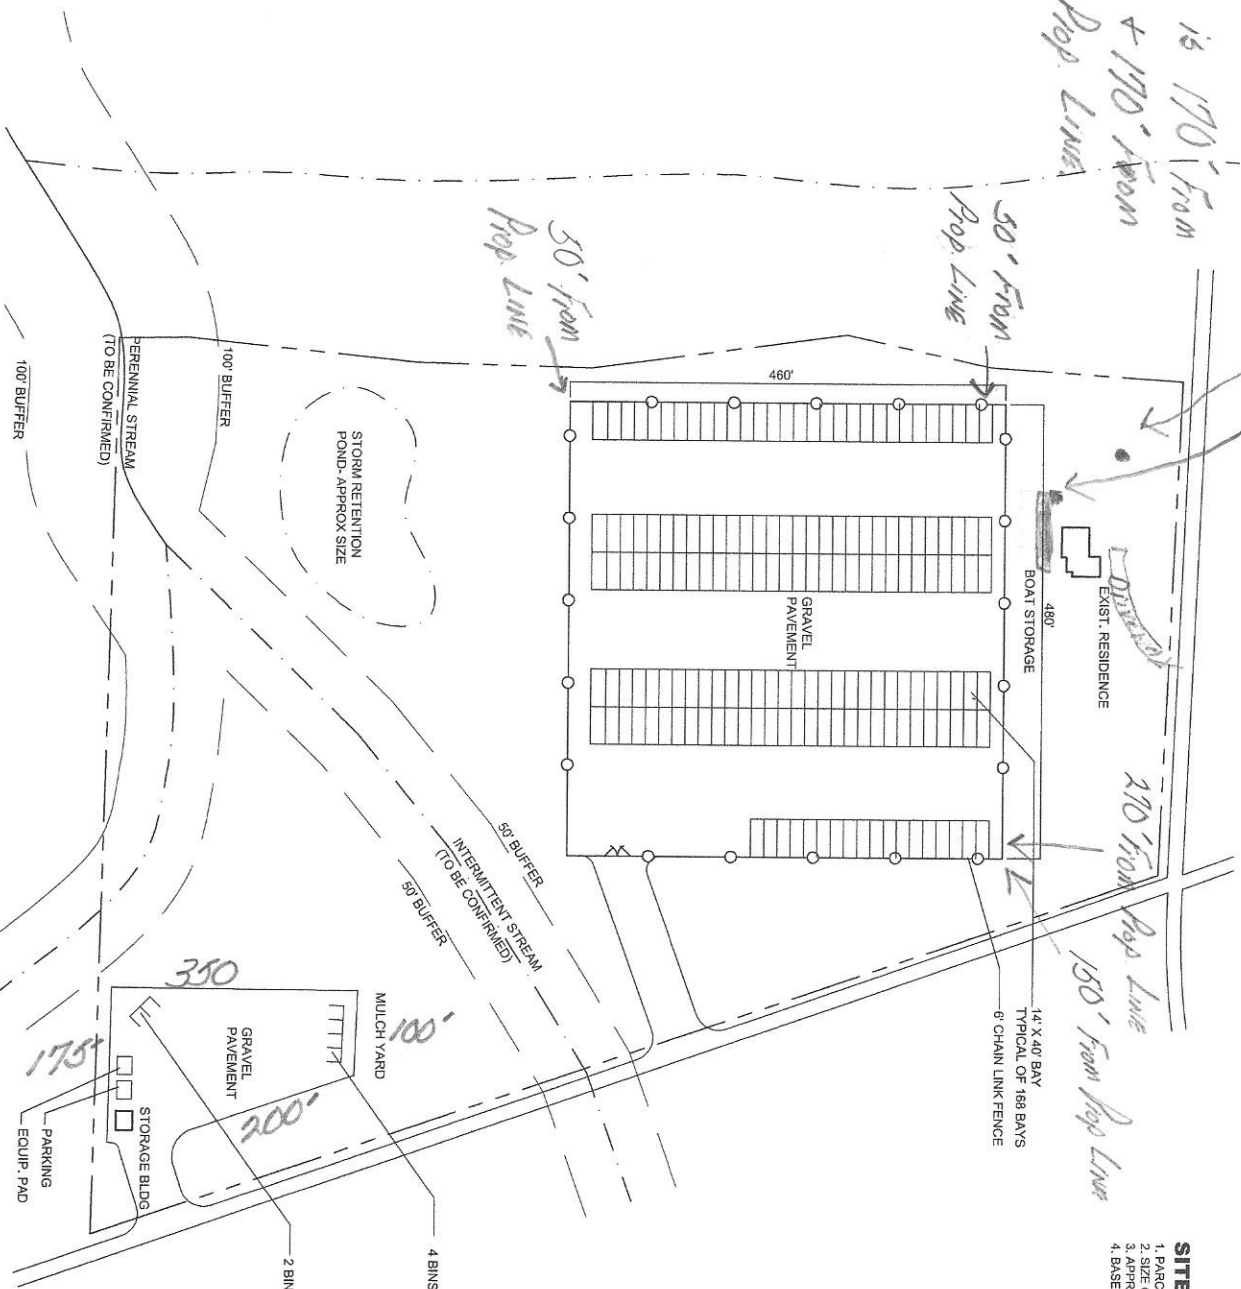

- SITE DATA:**
- 1. PARCEL NO. 17390
  - 2. SIZE OF PARCEL: 19.41 AC
  - 3. APPROXIMATELY 27% IMPERVIOUS SURFACE
  - 4. BASE INFORMATION TAKEN FROM CHATHAM CO. IMAAS.




**BOAT STORAGE/ MULCH YARD**

61 SUGAR LAKE ROAD  
PITTSBORO, NC 27312




**Arnette Clark Design**  
Landscape Architecture | Site Planning  
Cary, NC | arnette@nc.rr.com | 919.852.0670

DATE	2.21.17
SCALE	AS SHOWN
DRAWN BY	DM
CHECKED BY	AC
PROJECT NO.	L-1

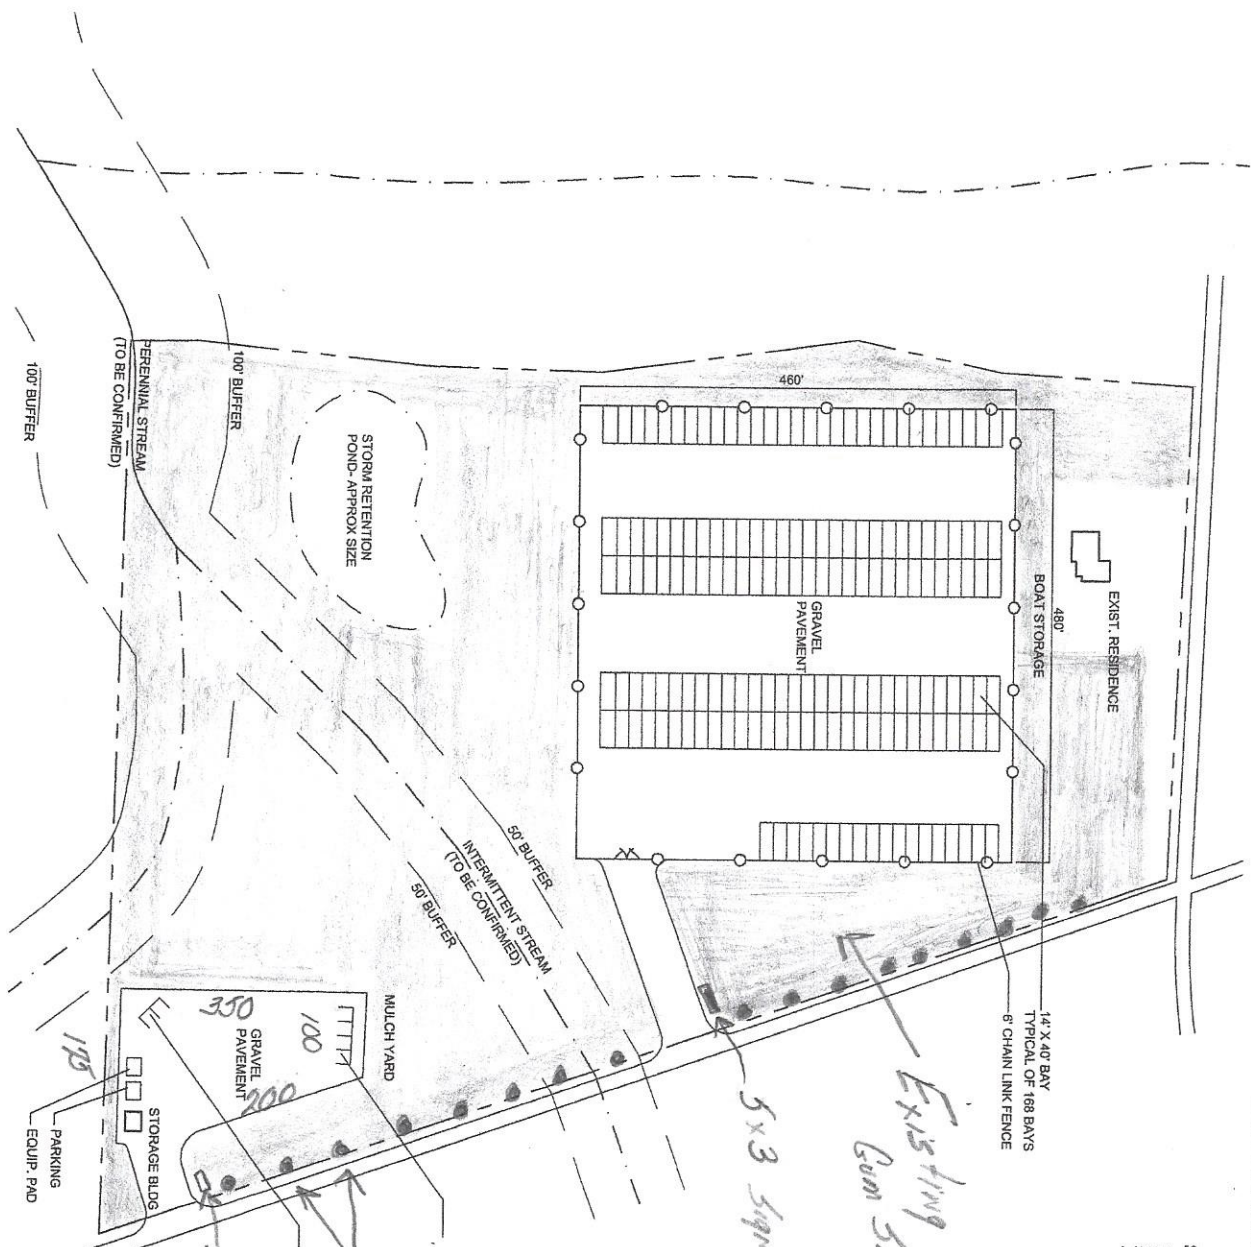

- SITE DATA:**
1. PARCEL NO: 17380
  2. SIZE OF PARCEL: 19.41 AC
  3. APPROXIMATELY 27% IMPERVIOUS SURFACE
  4. BASE INFORMATION TAKEN FROM CHATHAM CO. MAPS.

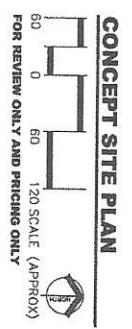

**BOAT STORAGE/ MULCH YARD**


61 SUGAR LAKE ROAD  
PITTSBORO, NC 27312




**Arnette Clark Design**  
Landscape Architecture | Site Planning  
Cary, NC | arnette@acdc.com | 919.852.0670

DATE: 2.11.17  
SCALE: 1/4" = 1'-0"  
DRAWN BY: [Signature]  
CHECKED BY: [Signature]  
PROJECT: [Signature]



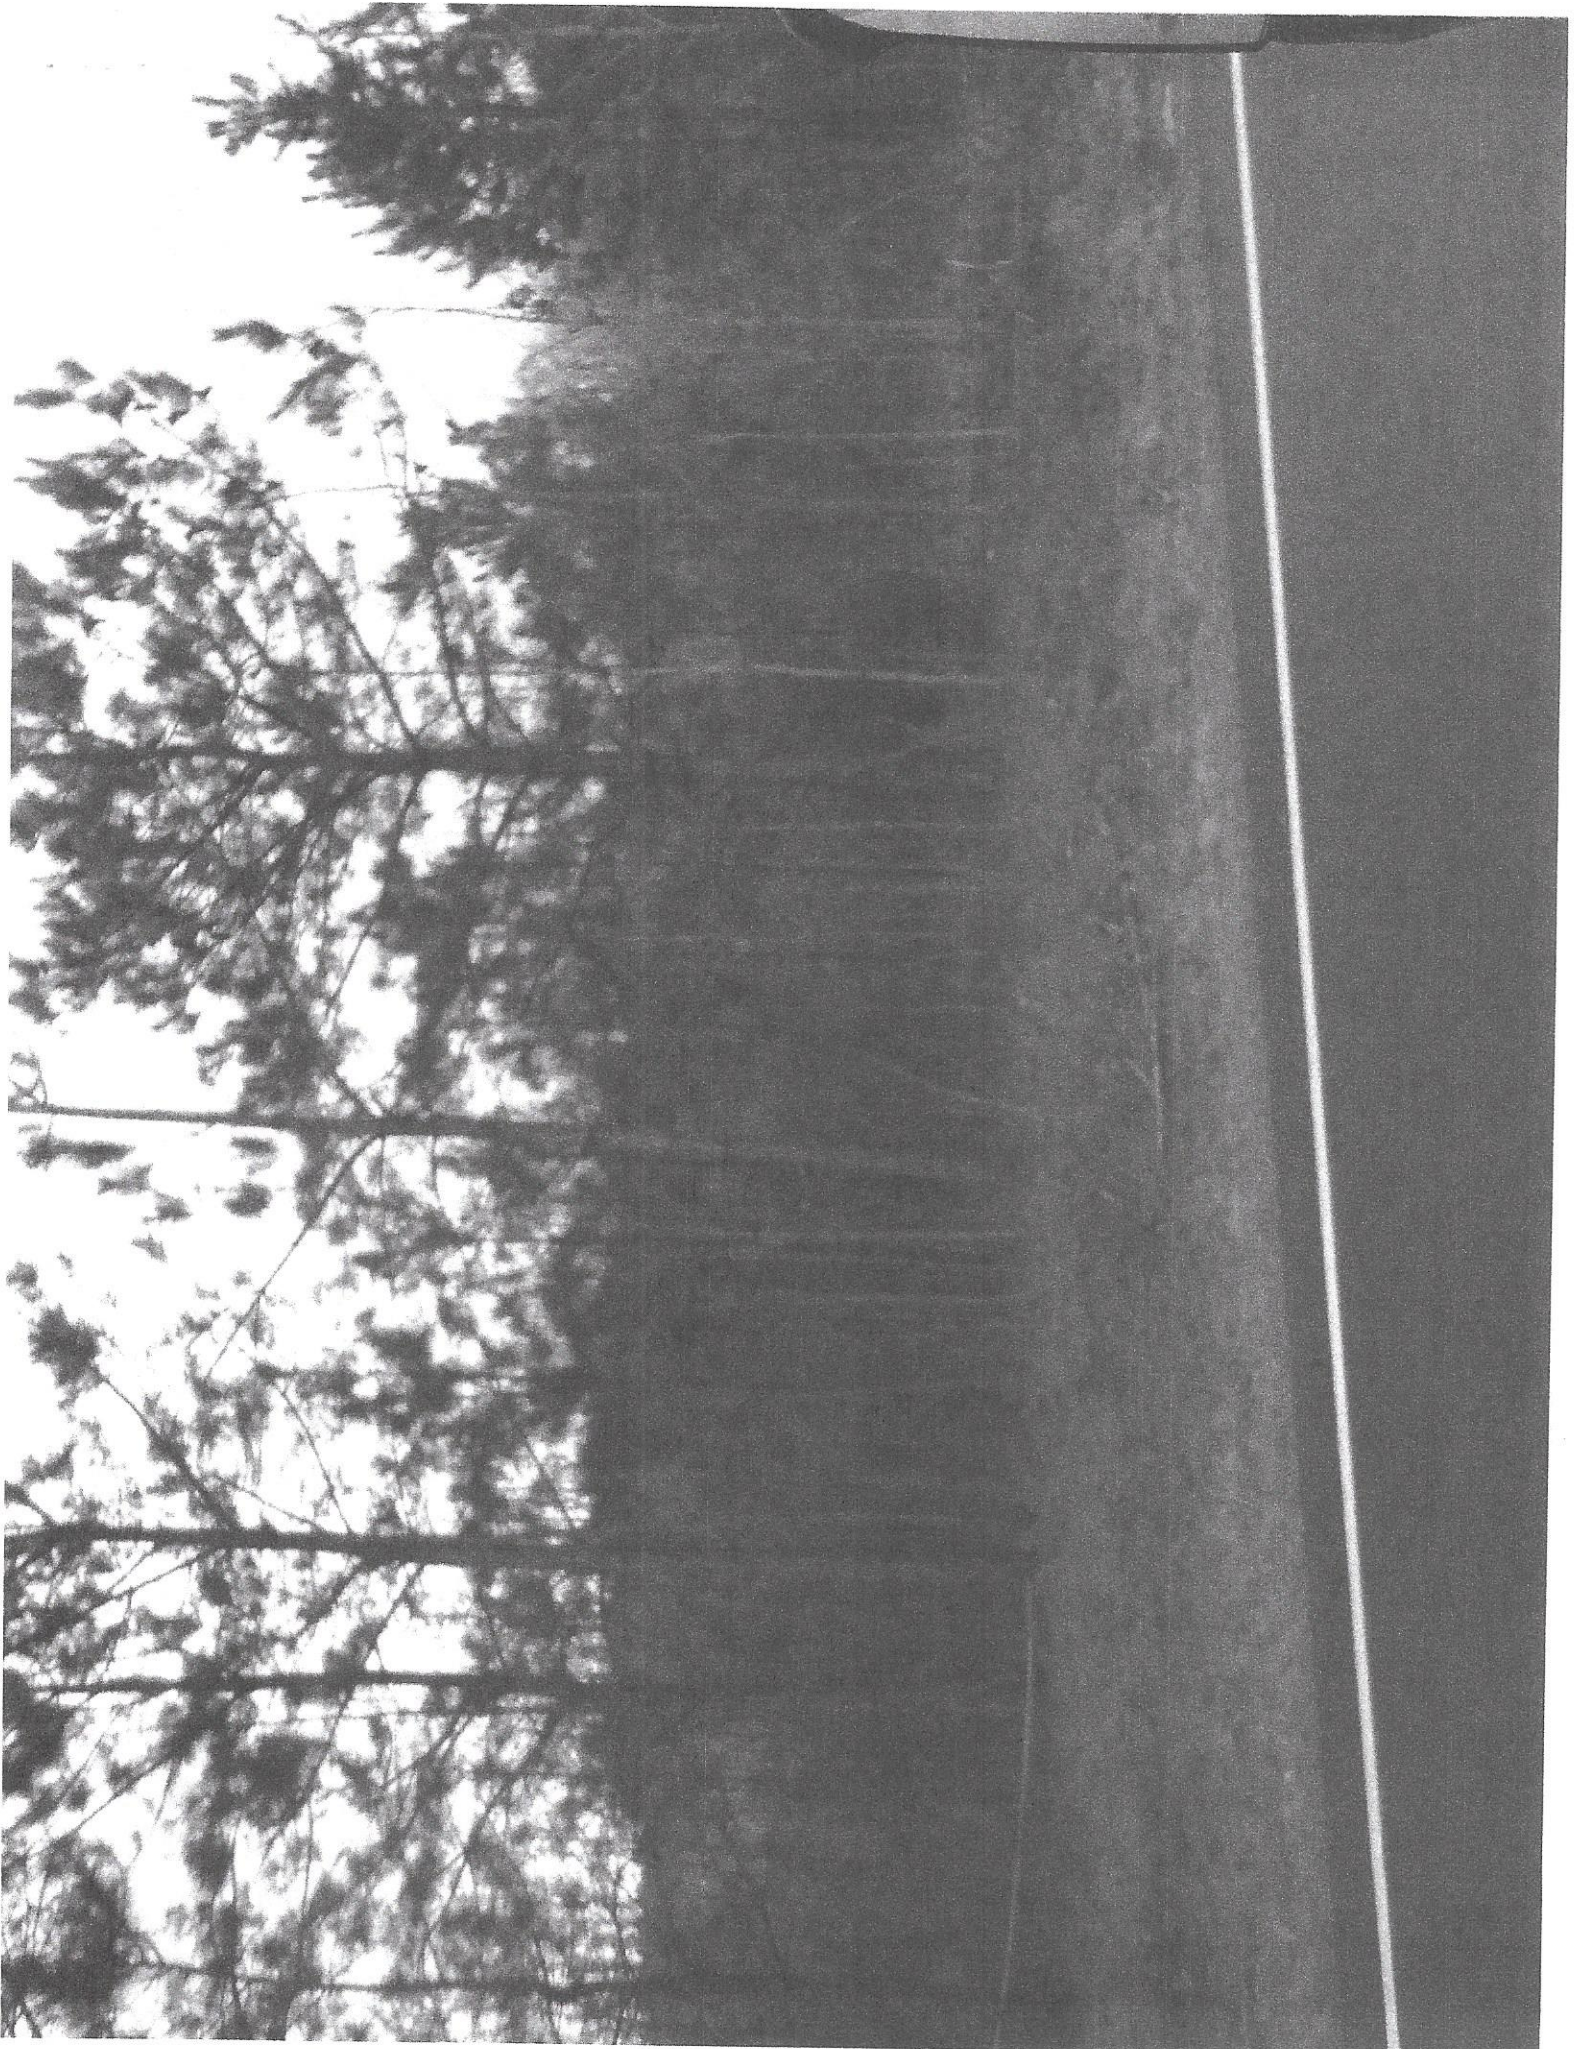

The size of the signs will be 4 by 6 according to the guidelines of the county.

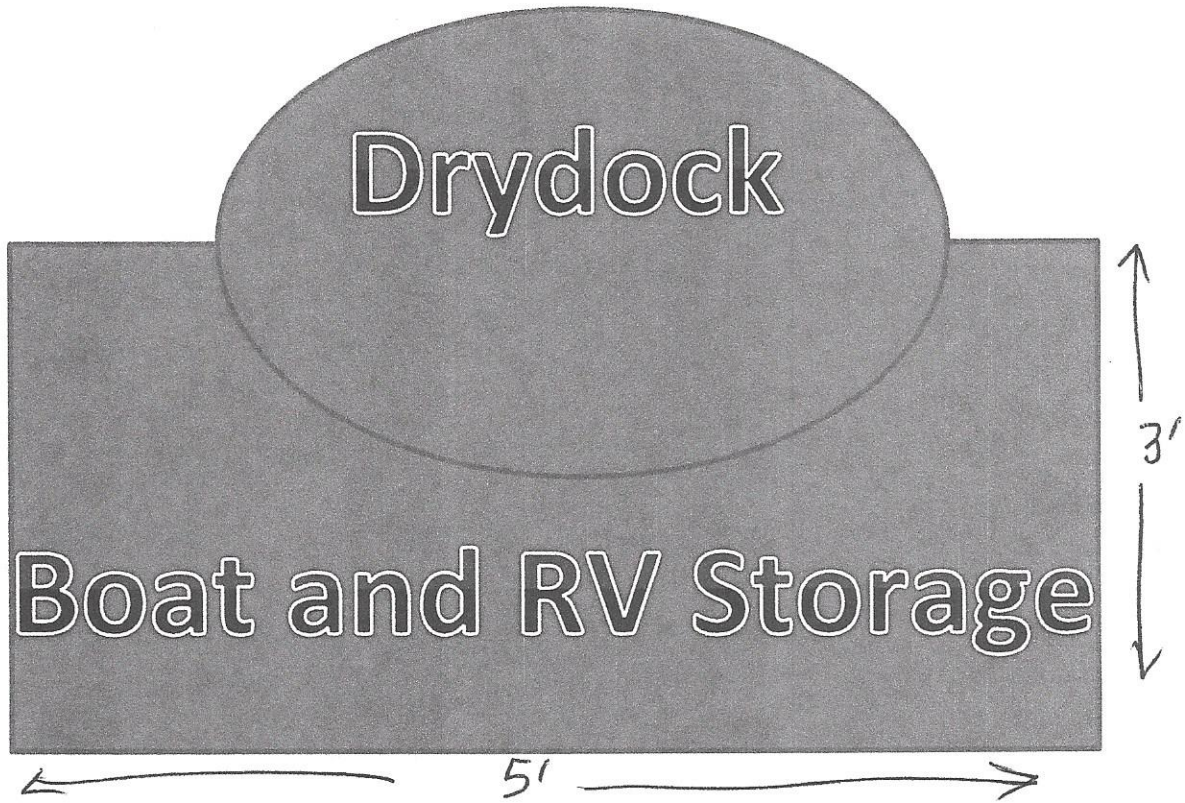


SIGNAGE



# Sugar Lake Boat Storage

Location of the building is at the corner of Sugar Lake rd and Mount Gilead Church Rd. The driveway will be on Mt Gilead Church rd. For Scale drawing please see the attached drawings. First attachment is scale drawing of the building location with dimensions. Second attachment represents the existing vegetation will be used for elevation from road. Third attachment shows the lighting that will be used. All lights will be down lights mounted on the building under the overhang. Next four pictures represent the view from the road.

Side View Interior Building

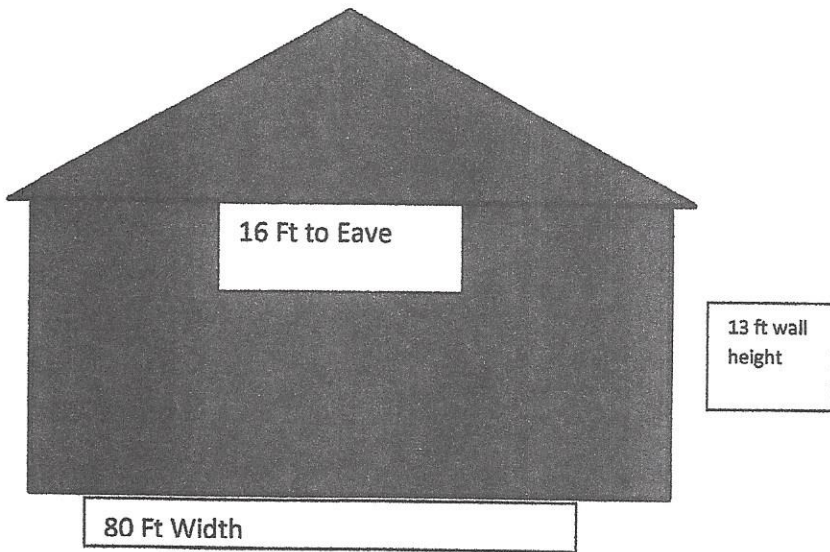


Side View Exterior Buildings

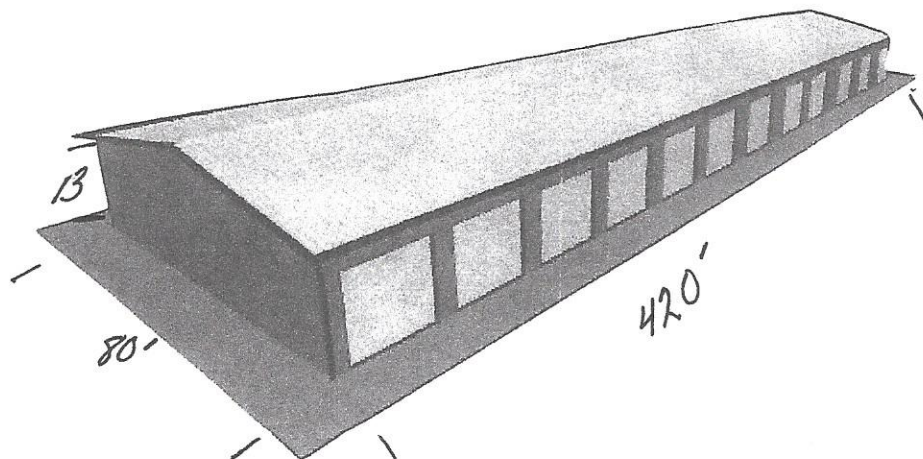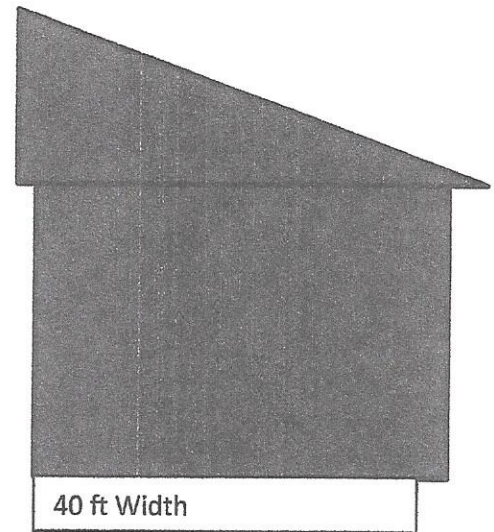

*Metal Siding + Metal Roof*

Lighting

Lighting - Will be Developing Planets as they to Supply w/ Sea 13 + Downstage

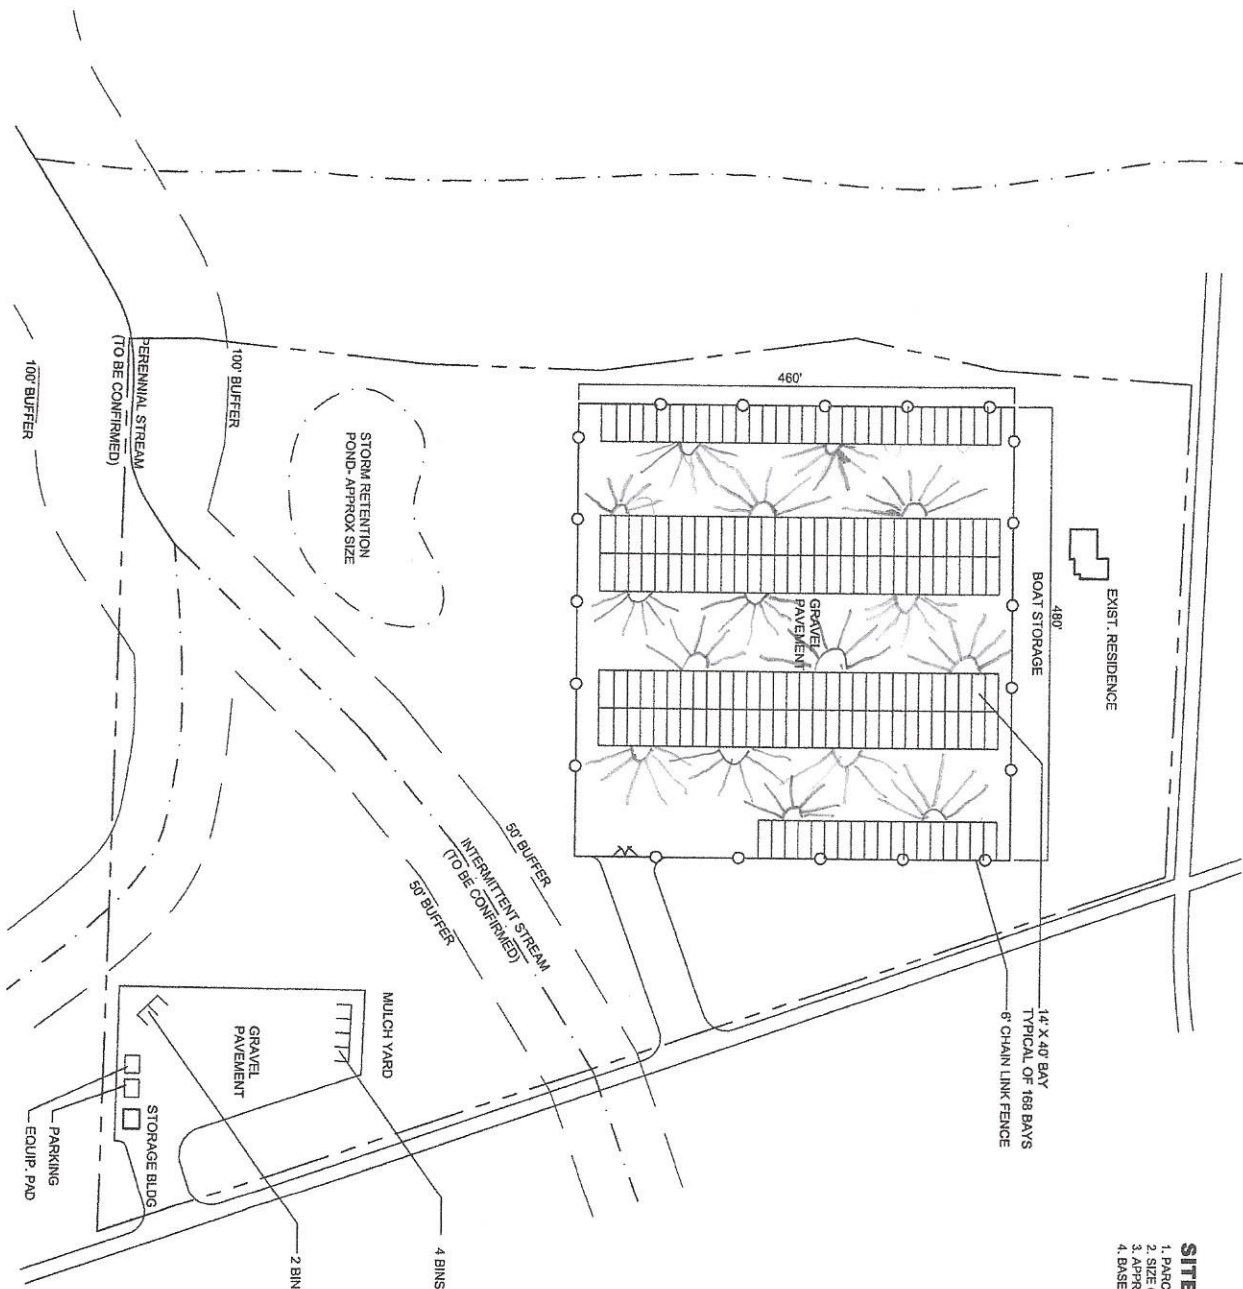


- SITE DATA:**
1. PARCEL NO: 17280
  2. SIZE OF PARCEL: 19.41 AC
  3. APPROXIMATELY 27% IMPERVIOUS SURFACE
  4. BASE INFORMATION TAKEN FROM CHATHAM CO. MAPS.



**BOAT STORAGE/ MULCH YARD**

61 SUGAR LAKE ROAD  
PITTSBORO, NC 27312

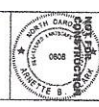

**Arnette Clark Design**  
Landscape Architecture | Site Planning  
Cary, NC | arnette@acrr.com | 919.852.0670

DATE	23/17
SCALE	AS SHOWN
PROJECT	L-1
REVISION	