


PROPOSED MINING AREAS	
10-YR PIT	20.7 AC
PLANT SITE	12.7 AC
OTHER MISC. AREA (BERMS, ECT. POND, FARM DIVERSIONS, ETC.)	20.8 AC
ACTIVE PERMIT AREA	54.2 AC
FUTURE OVERBURDEN AREA	13.3 AC
FUTURE EXPANSION AREA	62.7 AC
FUTURE PLANT SITE	24.2 AC
FUTURE PLANT SITE RAIL CAR LOADING AREA	12.9 AC
FUTURE RAIL AREA	4.5 AC
VEGETATIVE AREA NATURAL AREA	49.0 AC
TOTAL PERMIT AREA	220.77 AC

LEGEND	
SITE BOUNDARY	Solid line
10-YR PIT LIMIT	Diagonal hatching
FUTURE PIT LIMIT	Horizontal hatching
BUFFER	Dotted pattern
PLANT SITE LIMIT	Vertical hatching
OVERBURDEN AREA LIMIT	Diagonal cross-hatching
MINE PERMIT AREA	Thick solid line
CREEK	Wavy line
BERM	Thin solid line
POND	Stippled pattern

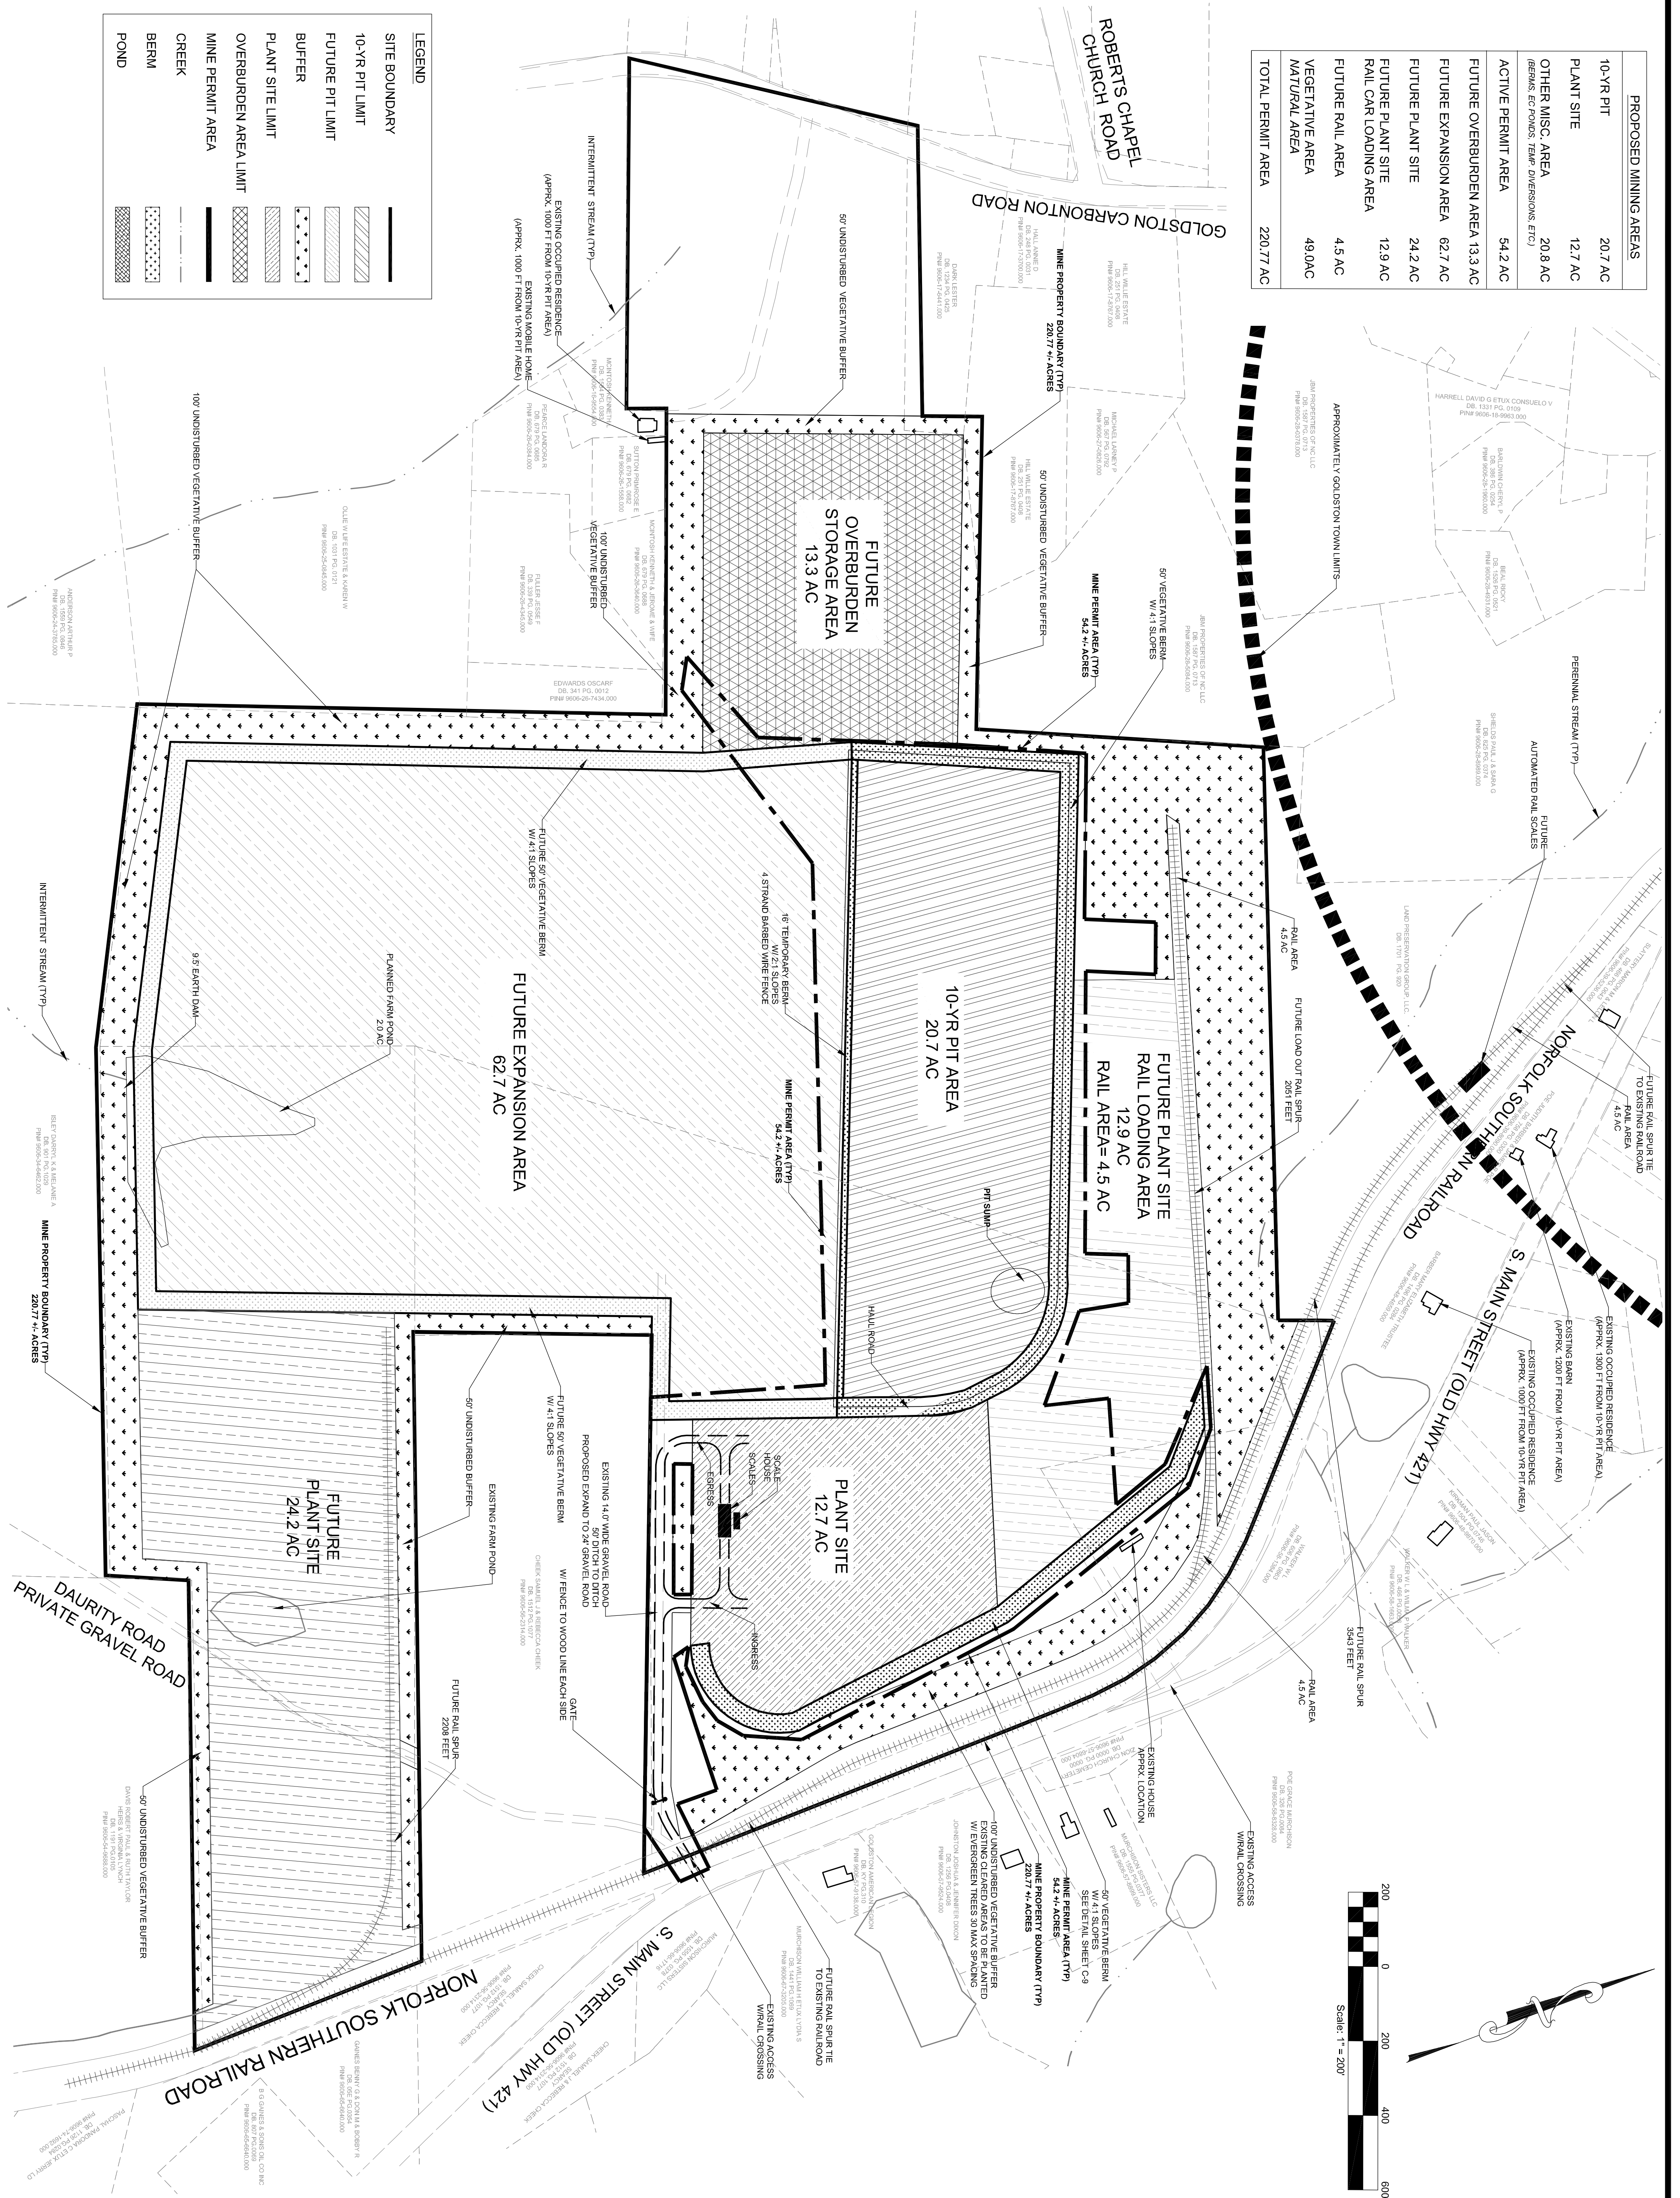

**DRAFTING AND DESIGN SERVICES, INC.**  
 346 WOOLARD ROAD  
 Sanford, North Carolina 27330  
 (919) 499-8759 phone  
 drafnanddesign@gmail.com

**PATTERSON EXPLORATION SERVICES**  
 P.O. BOX 3008  
 SANFORD, NC 27331-3008

**DAURITY SPRINGS QUARRY**  
 Little Texas Farms LLC  
**S. MAIN STREET - S.R. 2333 (OLD US HIGHWAY 421)**  
**GOLDSTON, CHATHAM COUNTY, NORTH CAROLINA**

MINE SITE LAYOUT PLAN

**AGENCY REVIEW ONLY NOT FOR CONSTRUCTION**

Scale: 1"=200'

Project Number: **C2 of 13**  
 DDS JOB #: 2013-18  
 PXS JOB #: 060313

Drawn by: DRAUGHTING AND DESIGN SERVICES, INC.  
 Designed by: DRAUGHTING AND DESIGN SERVICES, INC.  
 Reviewed by: PATERSON EXPLORATION SERVICES

Date: JAN 2014