

PLANT LIST

KEY	QUAN.	BOTANICAL NAME	COMMON NAME	CALIPER	HT.	ROOT	REMARKS
LARGE TREES							
ZS	6	Zelkova serrata	Japanese Zelkova	2.5" MIN.	12' - 14'	B & B	Full
UNDERSTORY TREES							
AAB	2	Amelanchier "Autumn Brilliance"	Autumn Brilliance Serviceberry	-	8' - 10'	B & B	Full To Match
JVI	62	Juniperus virginiana	Eastern Red Cedar	-	2-3'	CONT.	Well Rooted, Plant in Thin Aes
LIF	16	Lagerstroemia indica x fauriei (Natchez)	Natchez Crape Myrtle	-	8' - 10'	B & B	Full, Multi-Stem
SHRUBS							
BJW	96	Berberis julianae "Webberi"	Wintergreen Barberry "Webberi"	-	18"-24"	CONT.	Full, 5' o.c.
HSE	8	Helictorichon sempervirens	Blue Oat Grass	-	18" - 24"	CONT.	Full, 5' o.c.
GXC	12	Gardenia X "Crown Jewel"	Crown Jewel Gardenia	-	12"-18"	CONT.	Full
LIP	29	Lagerstroemia indica "Pocomoke"	Pocomoke Crape Myrtle	-	12"-18"	CONT.	Full
OFR	41	Osmanthus fragrans	Fragrant Tea Olive	-	18"-24"	CONT.	Full
PMP	15	Pinus mugo "Pumilio"	Dwarf Mugo Pine "Pumilio"	-	12"-18"	CONT.	Full
GROUND COVERS							
LAWN		Cynodon dactylon**	Bermuda Grass	-	-	SOD	www.turf.seed.com

** NOTE: OR EQUIVALENT APPROVED BY LANDSCAPE ARCHITECT.
ALL PLANTING BEDS SHALL UTILIZE DOUBLE SHREDDED HARDWOOD MULCH (4" DEPTH)


PLANT LIST POND

SYM.	QUAN.	BOTANICAL NAME	COMMON NAME	HT.	ROOT	REMARKS
WETLAND PLANTINGS						
AG	94	ANDROPOGON GLOMERATUS	BUSHY BEARDGRASS	-	4" cont.	3' O.C. Shallow Land
HC	73	HIBISCUS COCCINEUS	SCARLET ROSE MALLOW	-	4" cont.	3' O.C. Shallow Land
MC	73	MUHLENBERGIA CAPILLARIS	PINK MUHLEY GRASS	-	4" cont.	3' O.C. Shallow Land
PC	103	PONTEDERIA CORDATA	PICKERELWEED	-	4" cont.	3' O.C. Shallow Water
SC	116	SAURURUS CERNUUS	LIZARD TAIL	-	4" cont.	3' O.C. Shallow Water

PLANTING NOTES:

- LANDSCAPE CONTRACTOR SHALL PROVIDE PLANT MATERIAL FROM LOCAL SOURCE TO ENSURE SURVIVABILITY. CONTRACTOR TO PROVIDE SOURCE OF PLANT MATERIAL AND LOCATION FOR APPROVAL PRIOR TO INSTALLATION OF MATERIAL.
- PRIOR TO INSTALLING FINAL PLANTINGS, AUGMENT WITH SOIL AMENDMENTS AND FILLING TO PROVIDE ADEQUATE BASE FOR PLANT VITALITY.

A MINIMUM TWO-YEAR WARRANTY PERIOD SHALL BE PROVIDED FOR PLANT SURVIVAL AND REPLACEMENT. AT THE END OF THE FIRST YEAR AND AGAIN AT THE END OF THE 2ND YEAR ALL PLANTS THAT DO NOT SURVIVE MUST BE REPLACED.

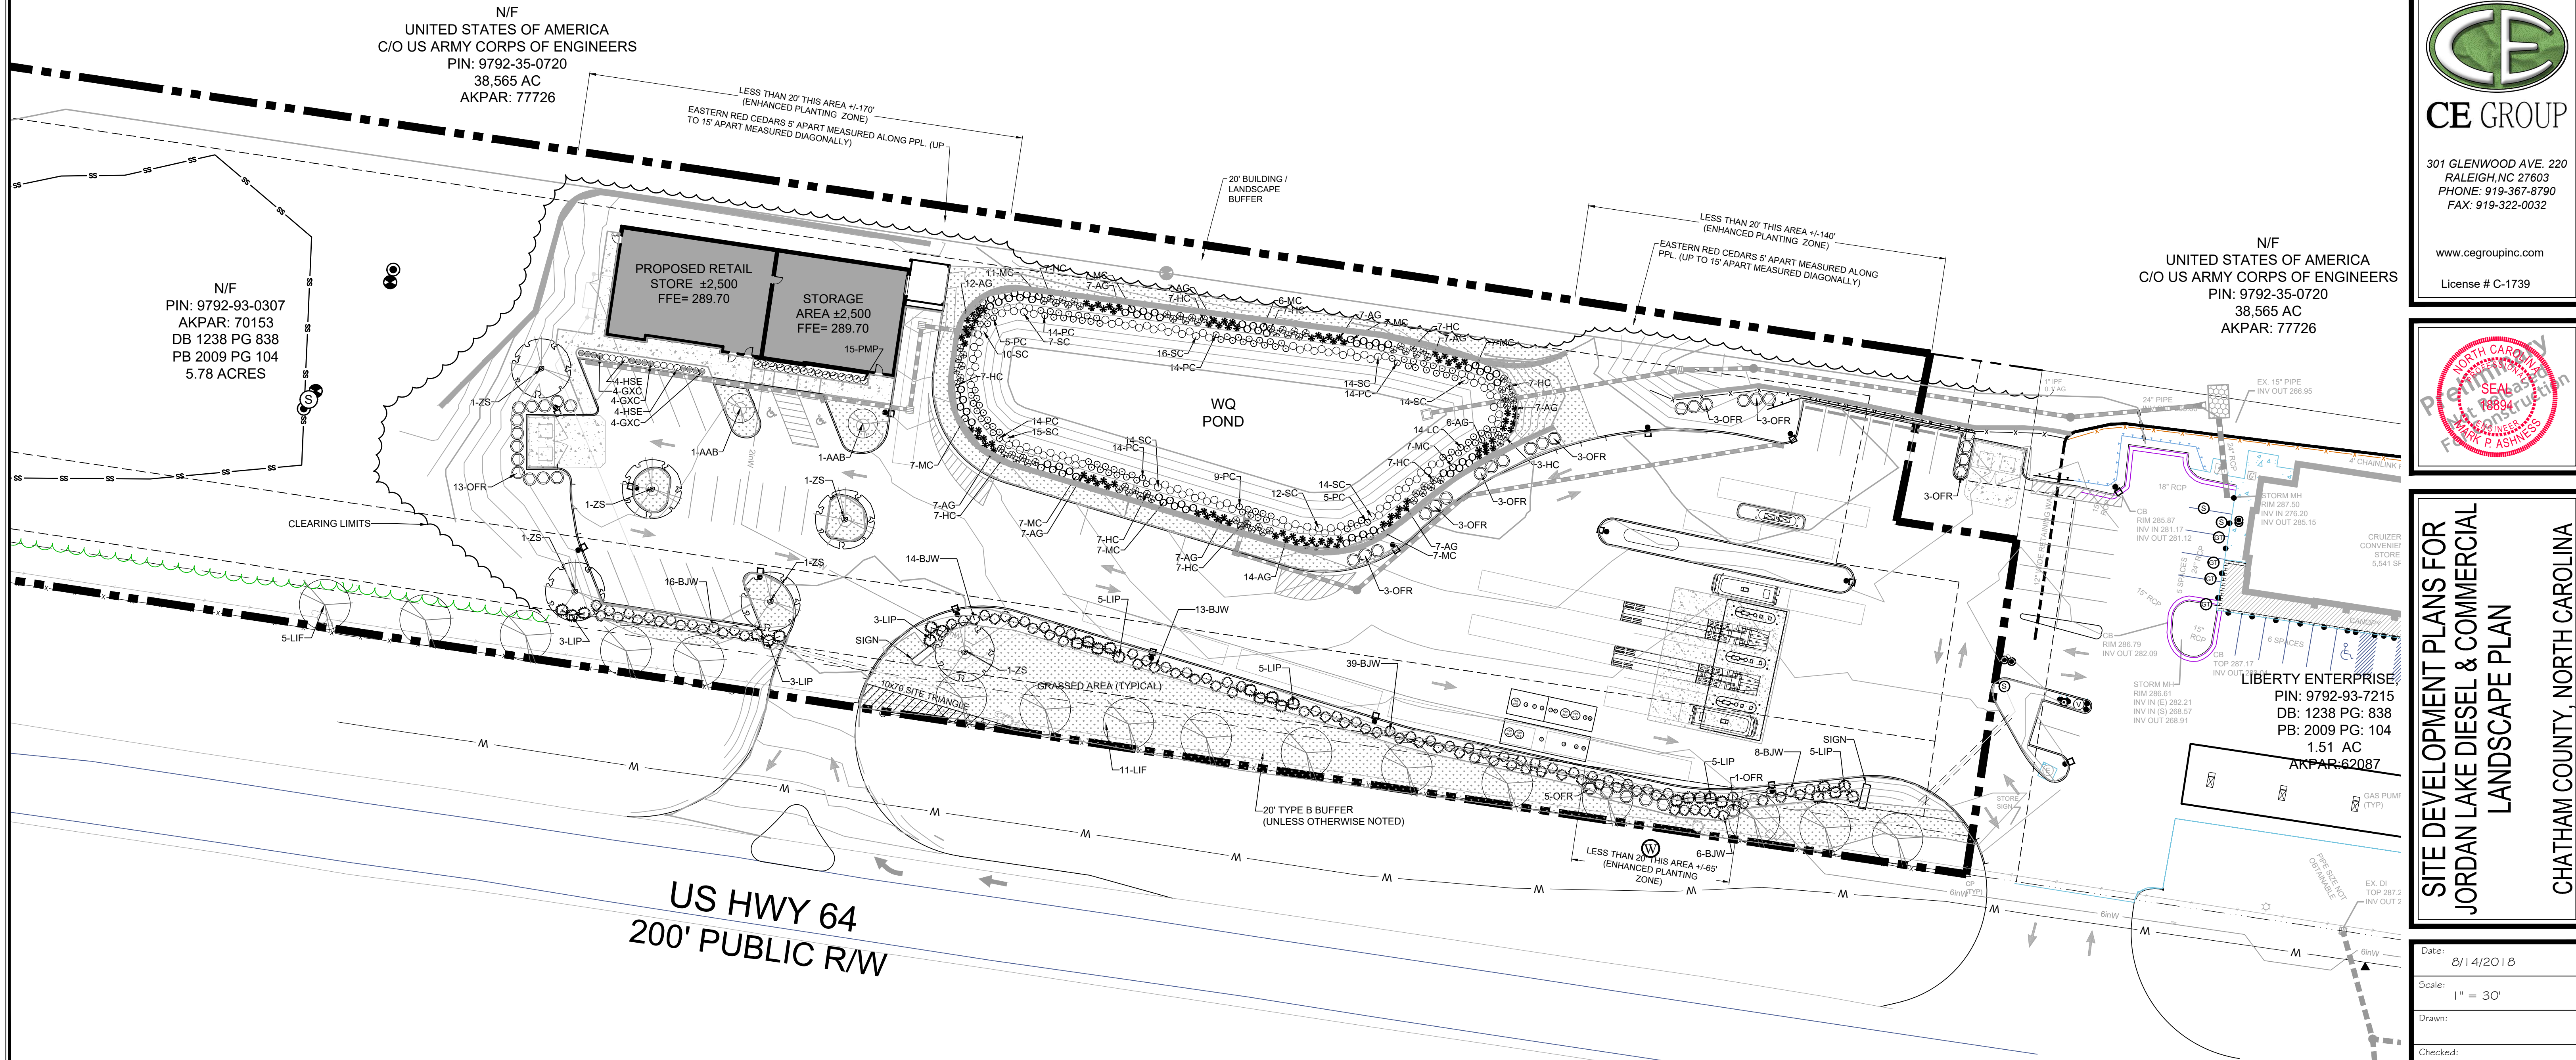

NO.	REVISIONS	DATE

CE GROUP

301 GLENWOOD AVE. 220
RALEIGH, NC 27603
PHONE: 919-367-8790
FAX: 919-322-0032

www.cegroupinc.com
License # C-1739




**SITE DEVELOPMENT PLANS FOR
JORDAN LAKE DIESEL & COMMERCIAL
LANDSCAPE PLAN**

CHATHAM COUNTY, NORTH CAROLINA

Date: 8/14/2018
Scale: 1" = 30'
Drawn:
Checked:
Project No: 012-21
Computer Dwg. Name: 012-21_010_Landscape.ppt

Sheet No: **6** Of ___

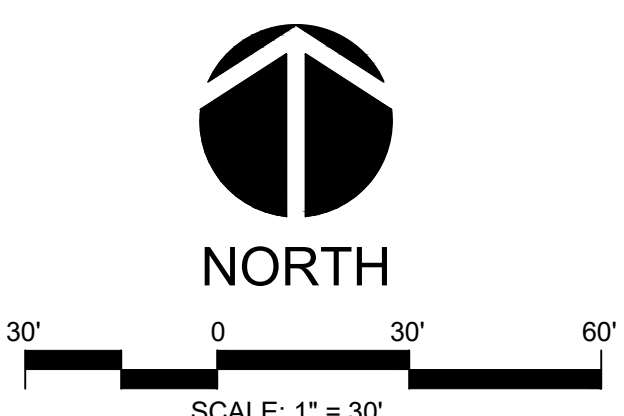

**FINAL DESIGN
NOT RELEASED
FOR CONSTRUCTION**