
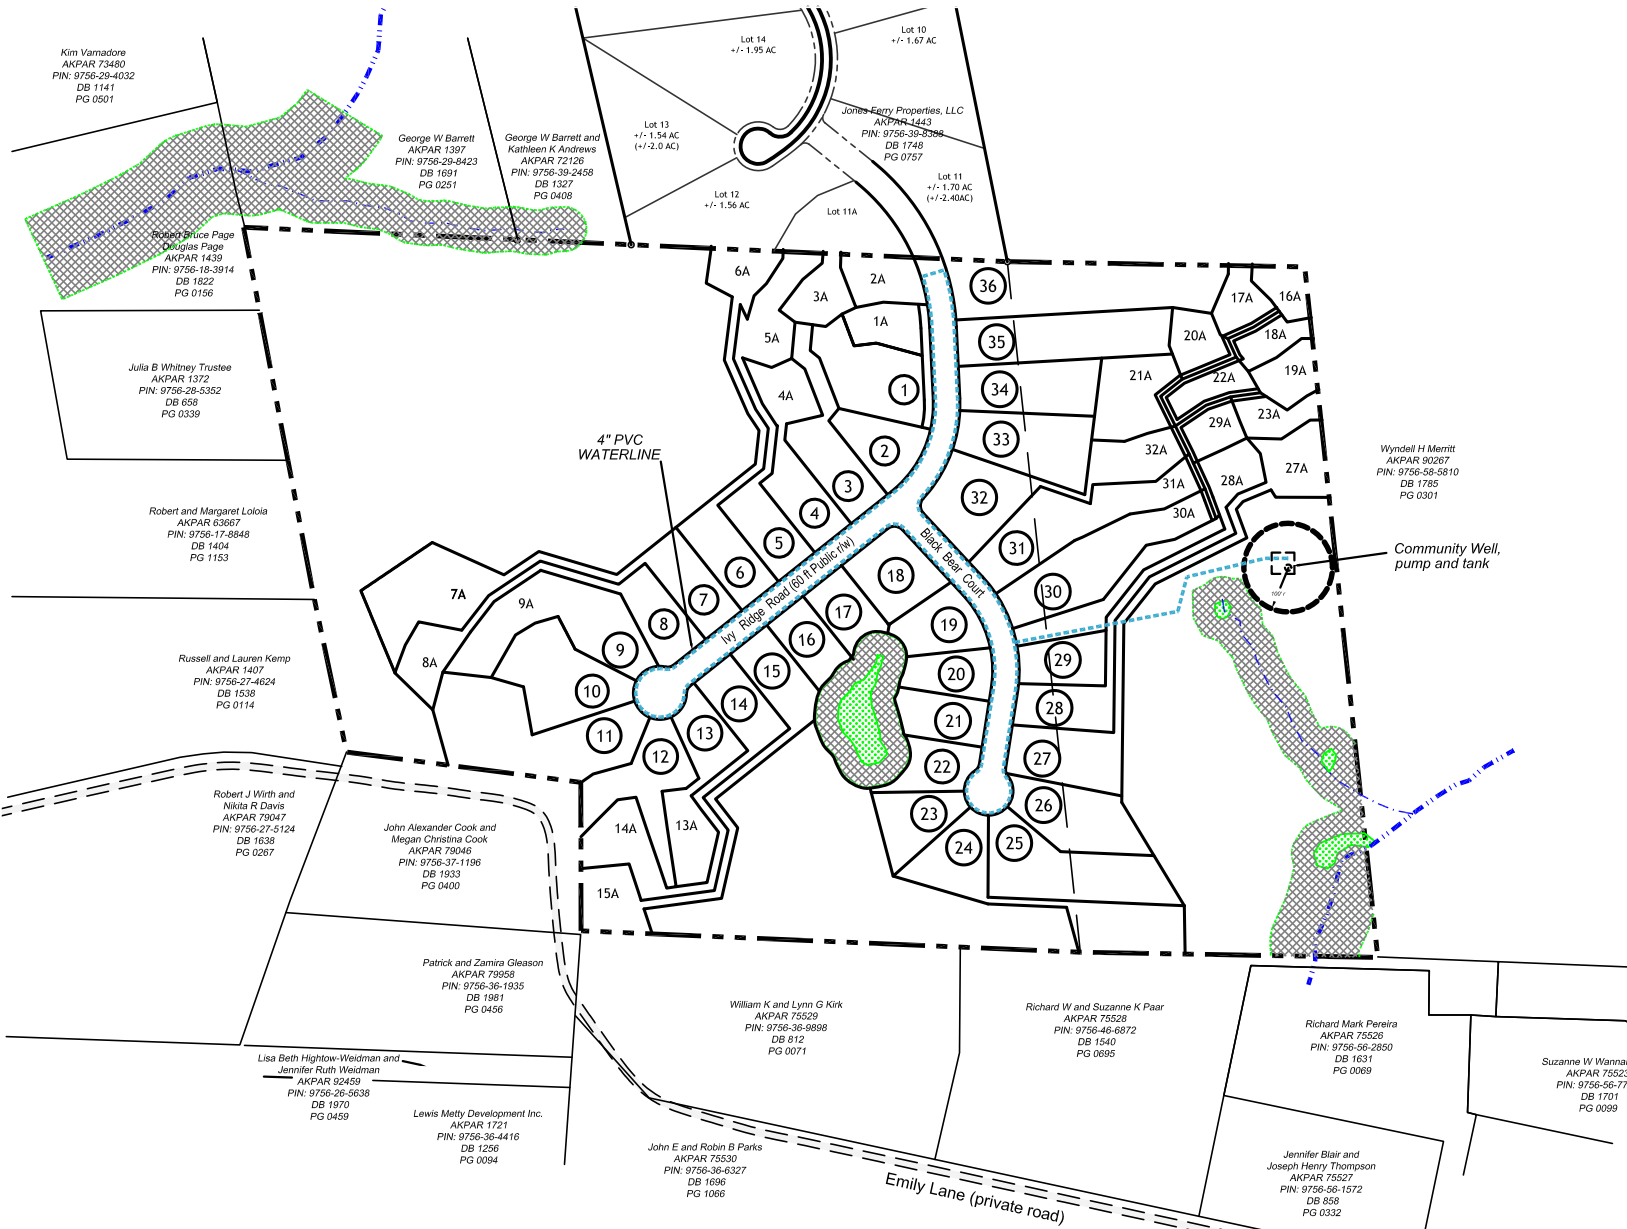
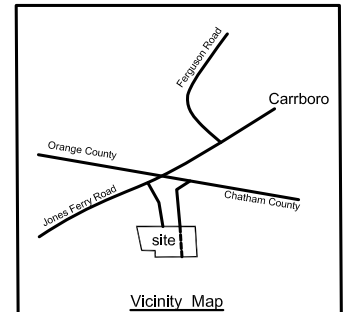


MORGAN RIDGE CONSERVATION SUBDIVISION PHASE 2 CHATHAM COUNTY, NC Utility Plan

July 19, 2019

Engineer:

Warren D. Mitchell, PE
Civil Engineering
104 Amber Wood Run
CHAPEL HILL, NORTH CAROLINA 27516
warrendmitchellpe@gmail.com
P (919) 593-1916

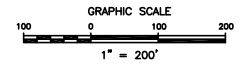

Kim Varnadore
AKPAR 73480
PIN: 9756-29-4032
DB 1141
PG 0501

George W Barrett
AKPAR 1397
PIN: 9756-29-4423
DB 1691
PG 0251

George W Barrett and
Kathleen K Andrews
AKPAR 72126
PIN: 9756-39-2458
DB 1327
PG 0408

Jones Ferry Properties, LLC
AKPAR 1443
PIN: 9756-39-8366
DB 1748
PG 0757

Robert Bruce Page
AKRIGAS Page
AKPAR 1439
PIN: 9756-18-3914
DB 1822
PG 0156

Julia B Whitney Trustee
AKPAR 1372
PIN: 9756-28-5352
DB 665
PG 0339

Robert and Margaret Lolola
AKPAR 63667
PIN: 9756-17-8848
DB 1404
PG 1153

Russell and Lauren Kemp
AKPAR 1407
PIN: 9756-27-4624
DB 1538
PG 0114

Robert J Wirth and
Nikita R Davis
AKPAR 72047
PIN: 9756-27-5124
DB 1638
PG 0267

John Alexander Cook and
Megan Christina Cook
AKPAR 79046
PIN: 9756-37-1196
DB 1933
PG 0400

Patrick and Zamira Gleason
AKPAR 79558
PIN: 9756-36-1935
DB 1961
PG 0456

Lisa Beth Hightow-Weidman and
Jennifer Ruth Weidman
AKPAR 92459
PIN: 9756-26-5638
DB 1970
PG 0459

Lewis Matly Development Inc.
AKPAR 1721
PIN: 9756-36-4416
DB 1256
PG 0094

John E and Robin B Parks
AKPAR 75530
PIN: 9756-36-6327
DB 1696
PG 1066

William K and Lynn G Kirk
AKPAR 75529
PIN: 9756-36-9898
DB 812
PG 0071

Richard W and Suzanne K Paar
AKPAR 75528
PIN: 9756-46-6872
DB 1540
PG 0695

Richard Mark Pereira
AKPAR 75526
PIN: 9756-56-2850
DB 1631
PG 0069

Suzanne W Wannamaker
AKPAR 75523
PIN: 9756-56-7794
DB 1701
PG 0099

Jennifer Blair and
Joseph Henry Thompson
AKPAR 75527
PIN: 9756-56-1572
DB 858
PG 0332

Wyndell H Merritt
AKPAR 90267
PIN: 9756-58-5810
DB 1785
PG 0301

Community Well,
pump and tank

Emily Lane (private road)