

NOT FOR CONSTRUCTION

THIS DRAWING PREPARED AT THE
RALEIGH OFFICE
5410 Trinity Road, Suite 102 | Raleigh, NC 27607
TEL 919.866.4951 FAX 919.853.8124 www.timmons.com

REVISION DESCRIPTION

DATE

DATE

6/17/2020

DRAWN BY

M. MASTERS

DESIGNED BY

E. WOLFE

CHECKED BY

E. WOLFE

SCALE

AS SHOWN

TIMMONS GROUP
CHATHAM COUNTY EMS
FEARRINGTON, NC
LANDSCAPE DETAIL PLAN


JOB NO.

44092

SHEET NO.

L1.1

These plans and associated documents are the exclusive property of TIMMONS GROUP and may not be reproduced in whole or in part and shall not be used for any purpose whatsoever, inclusive, but not limited to construction, bidding, and/or construction staking without the express written consent of TIMMONS GROUP.

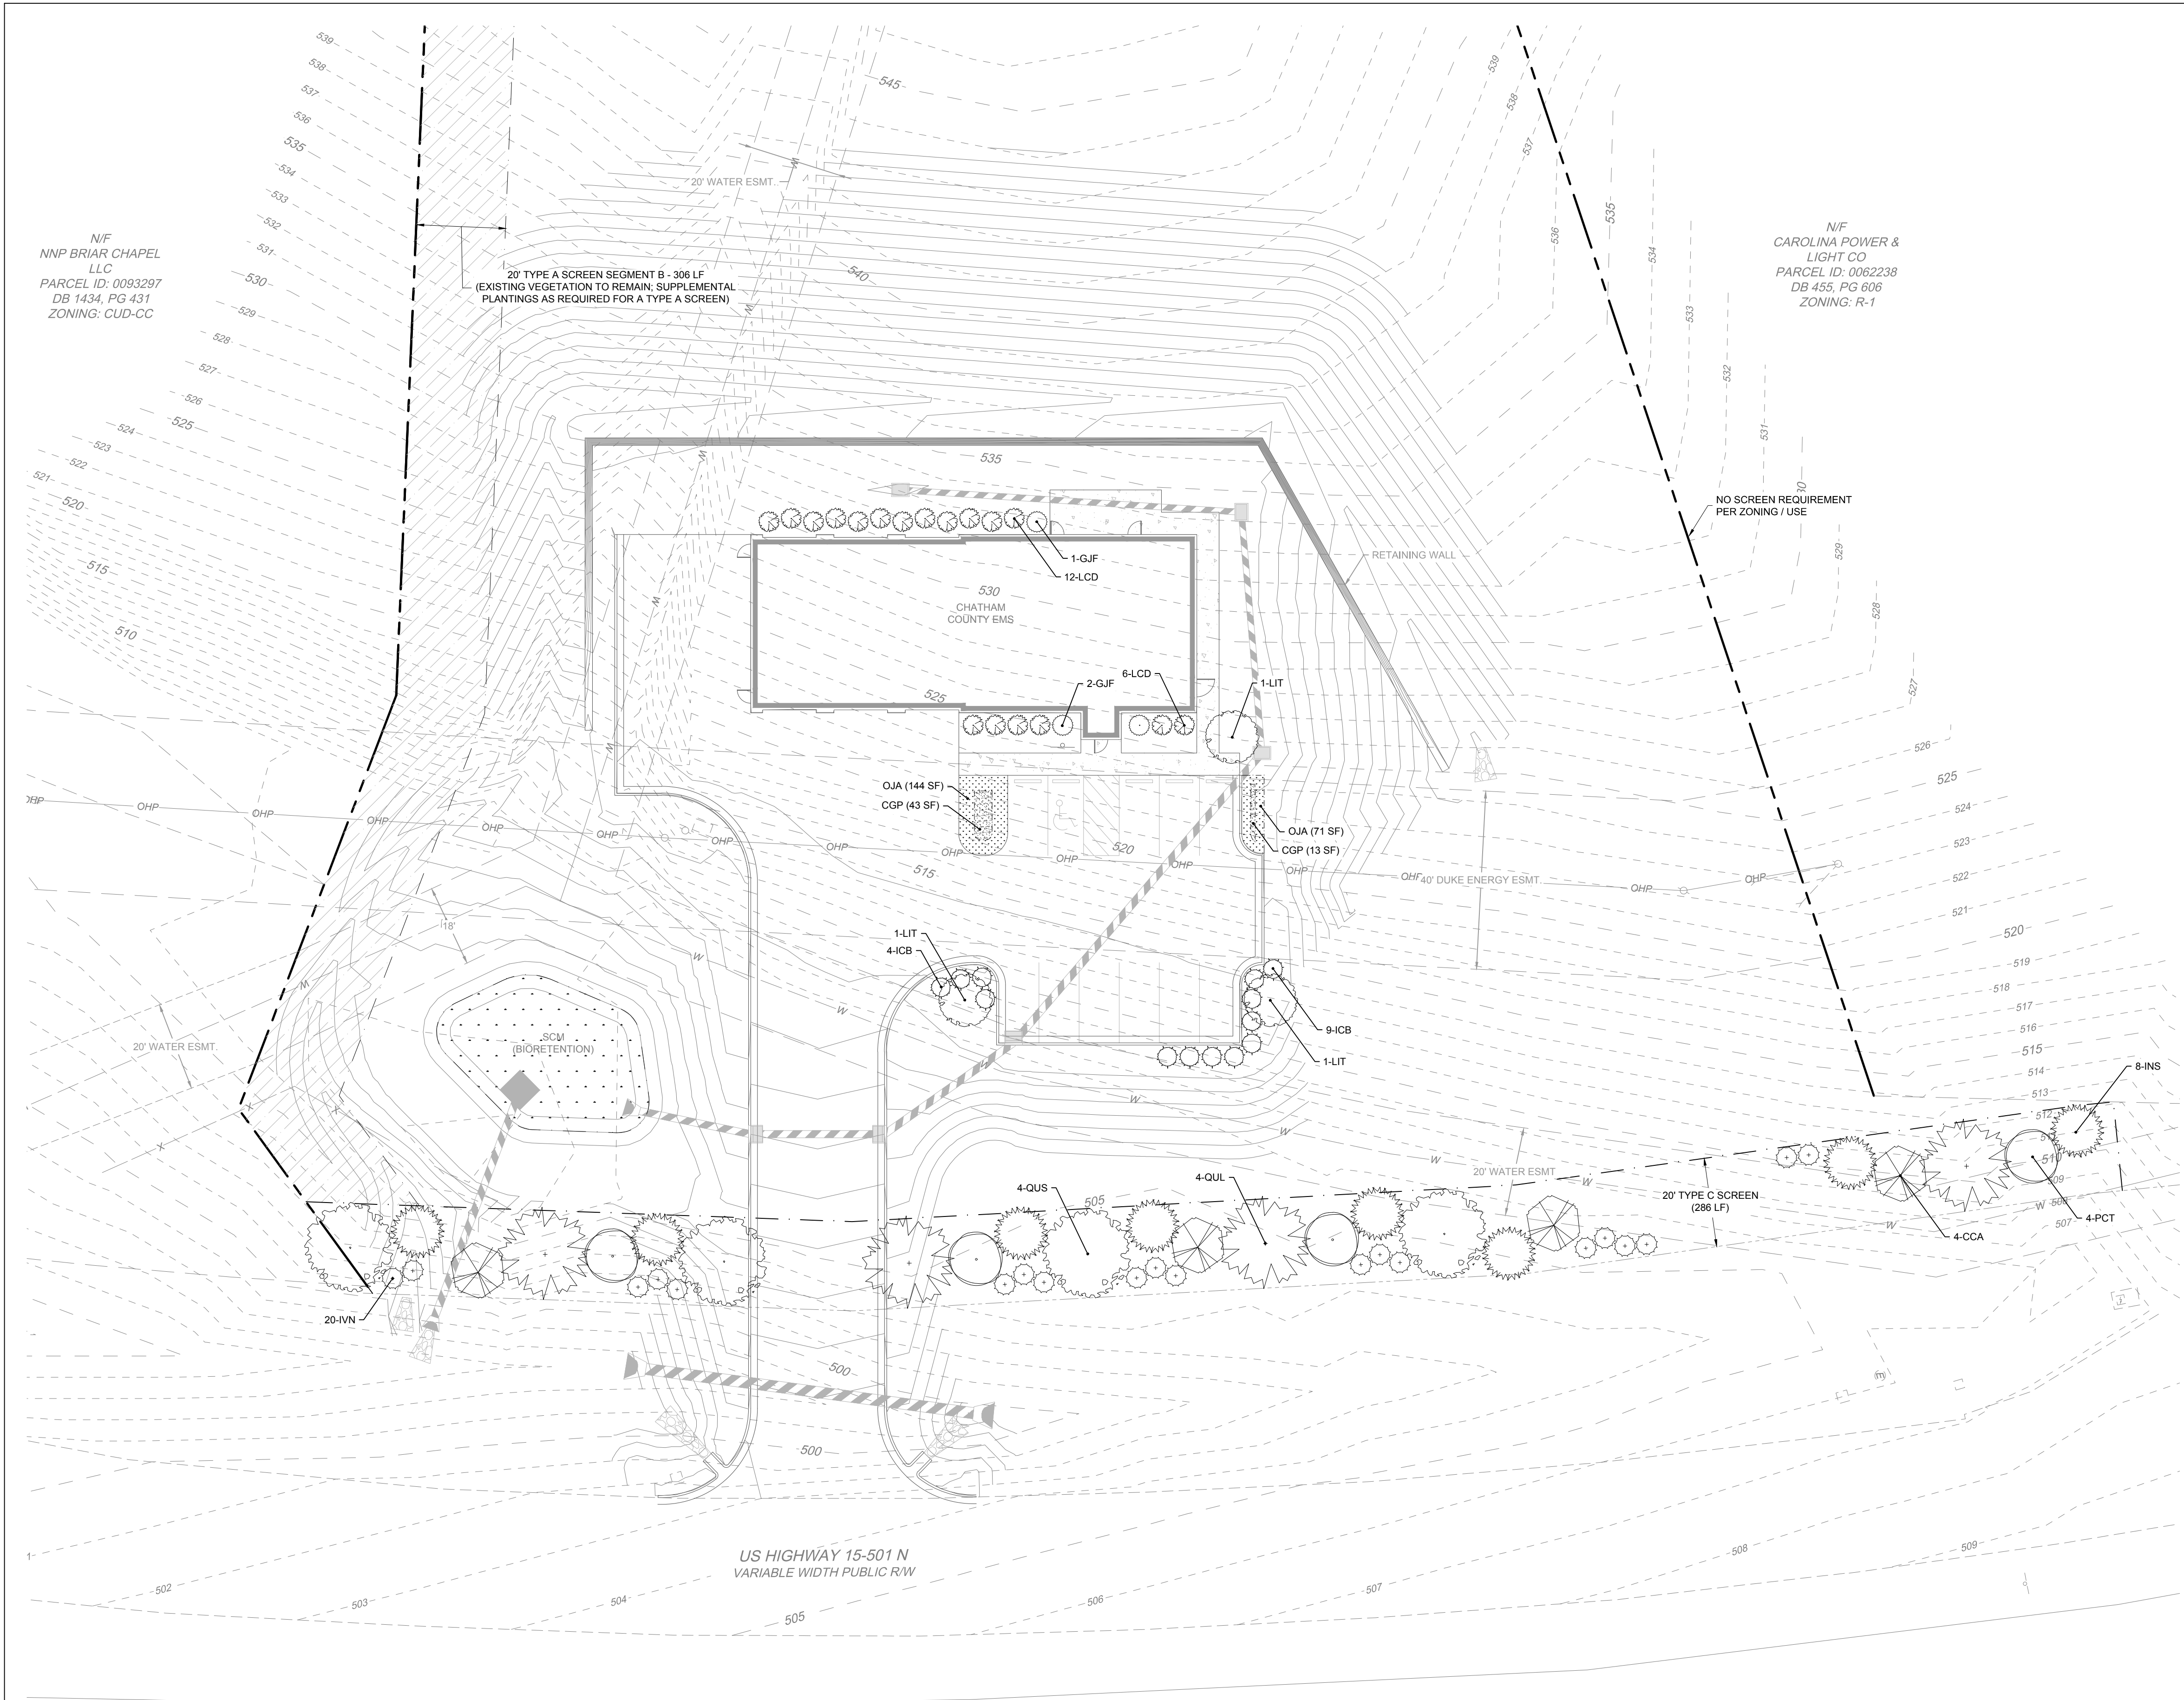

BIO-RETENTION (1246 SF)
SOD SHOULD BE INSTALLED WHEN GRASS IS USED FOR BIO-RETENTION
CELLS AS SEEDING IS TYPICALLY NOT A VIABLE OPTION.

PLANT SCHEDULE		
PLANT TYPE	BOTANICAL NAME	COMMON NAME
•••••	Cynodon dactylon	Bermuda Grass

