
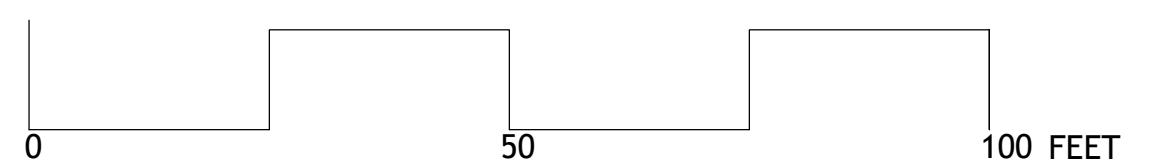


FRONT OF GARDEN CENTER ZONE

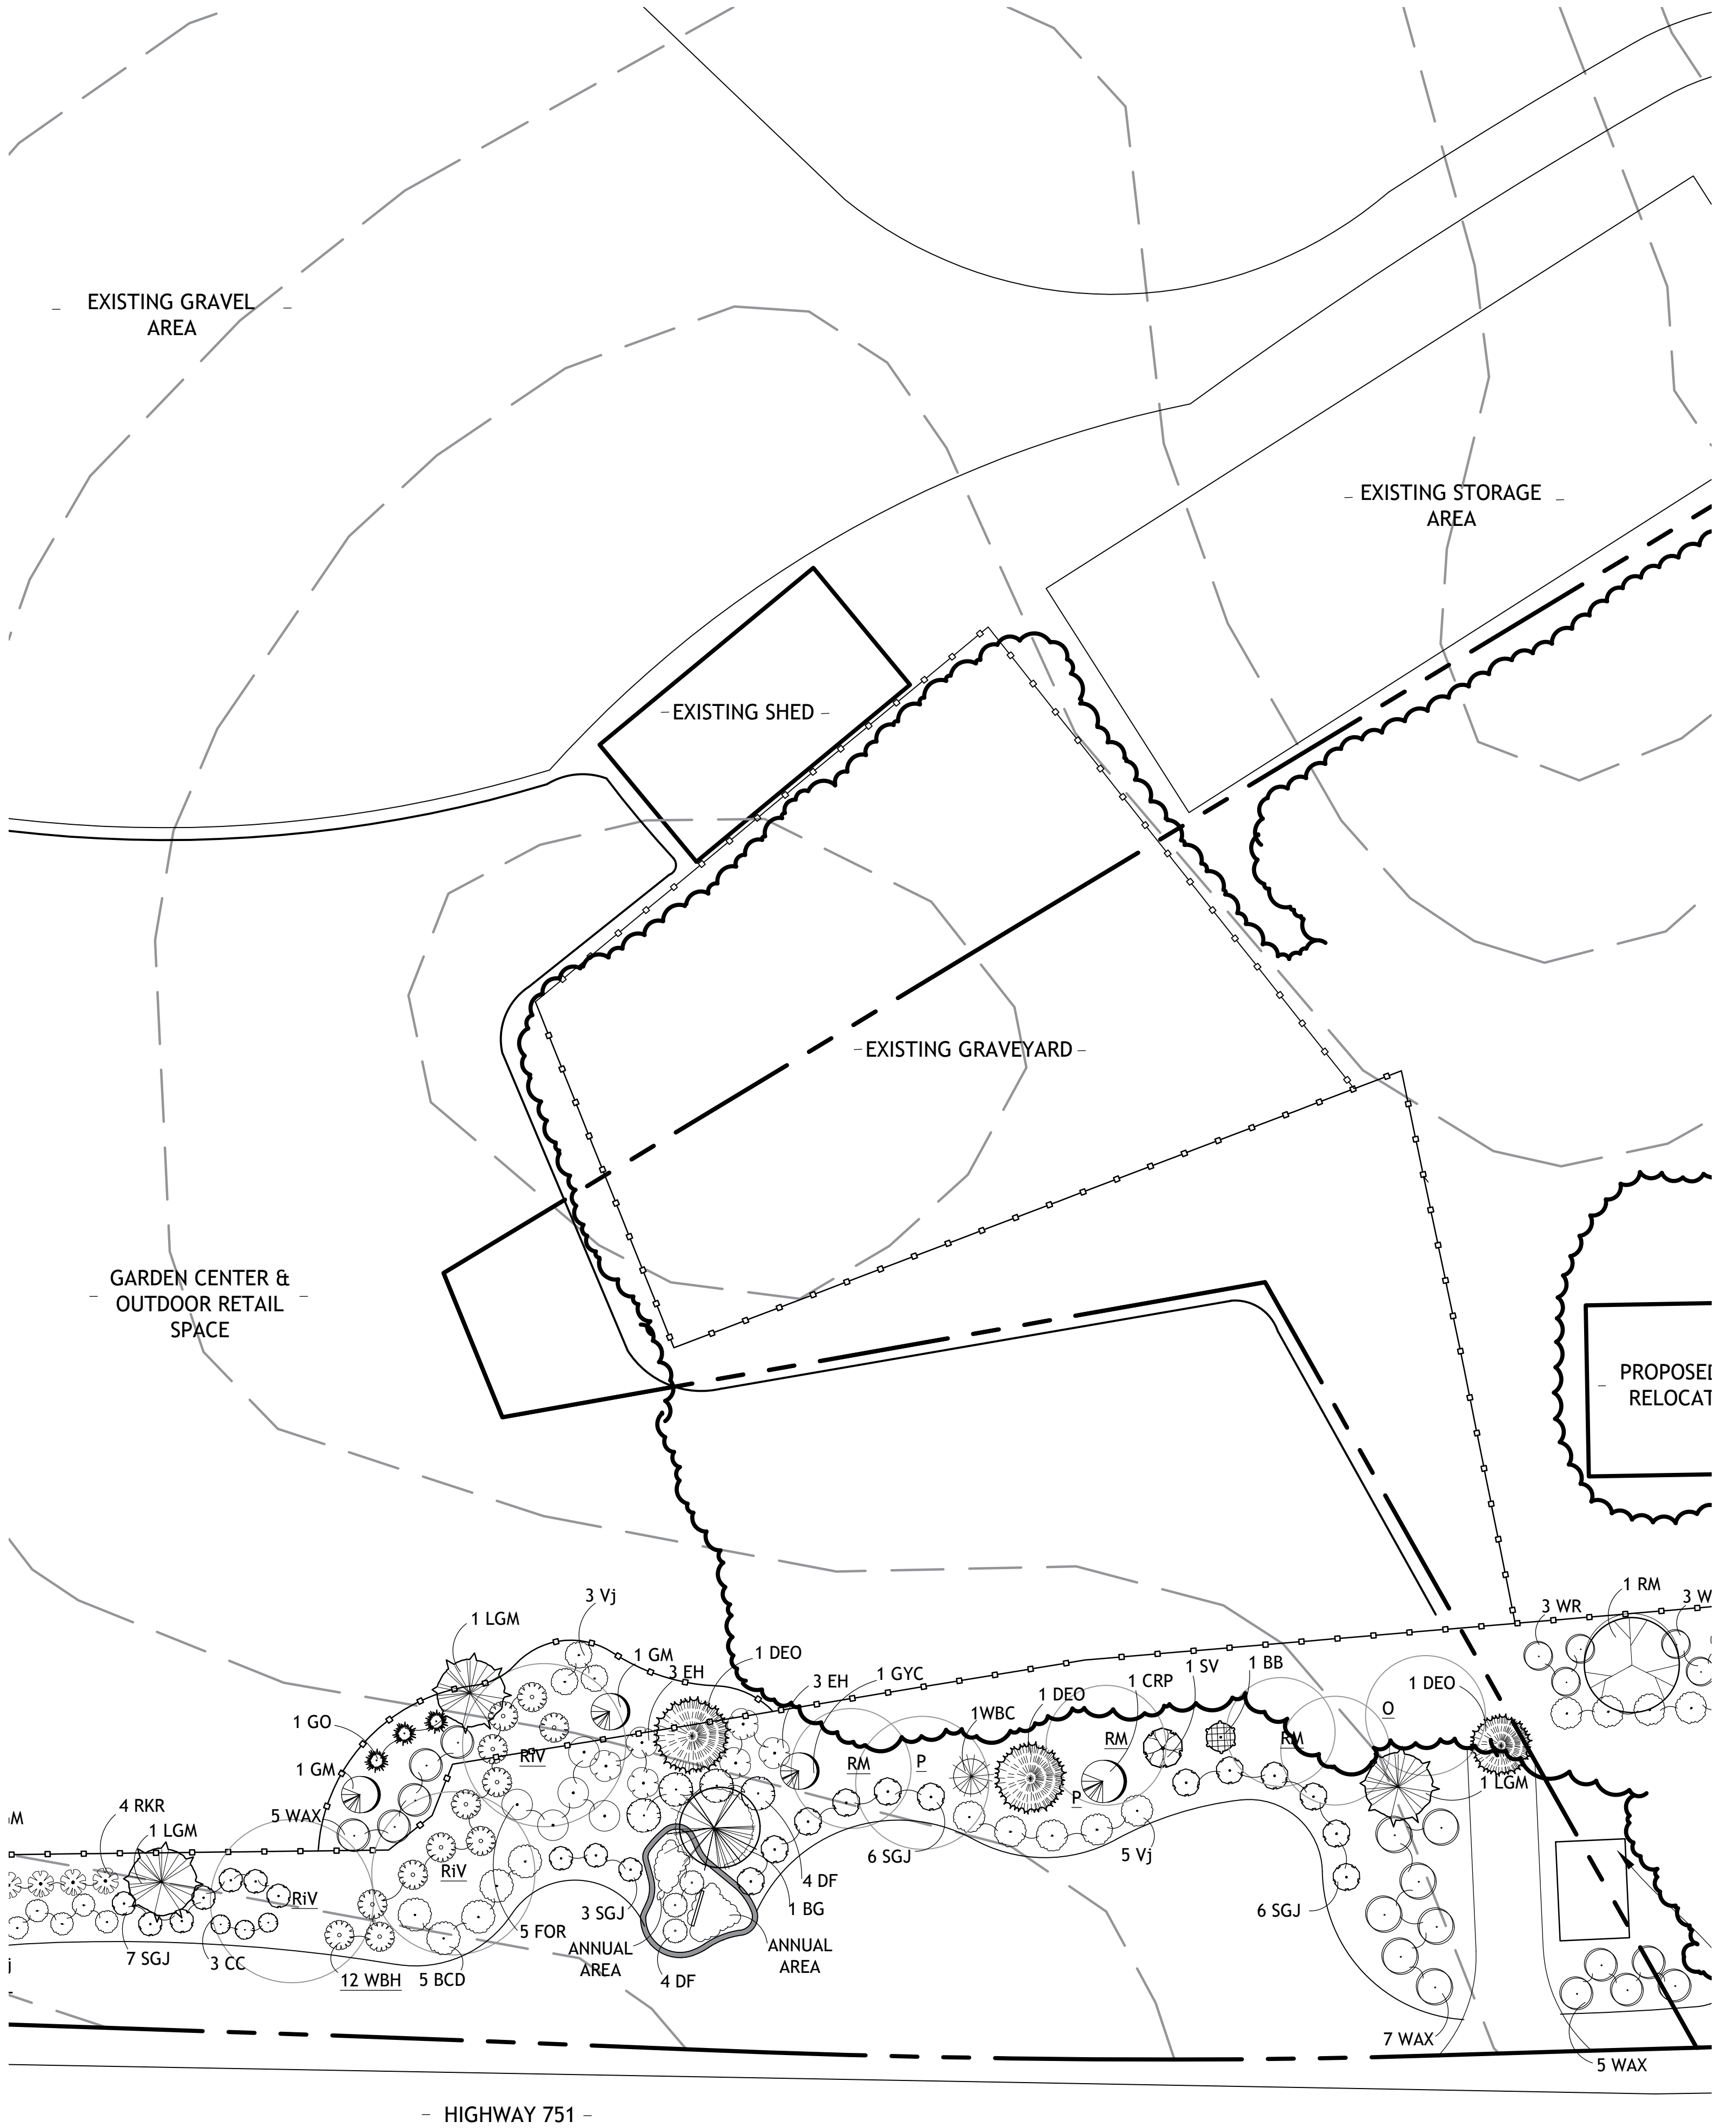

SCALE = 1" = 20' - 0"