
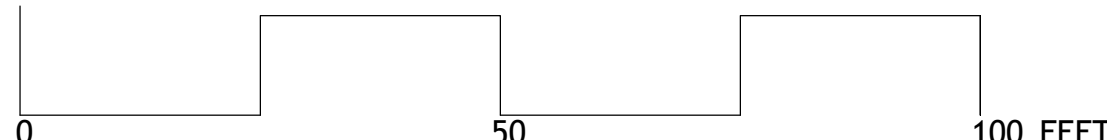


# MAIN ENTRANCE ZONE

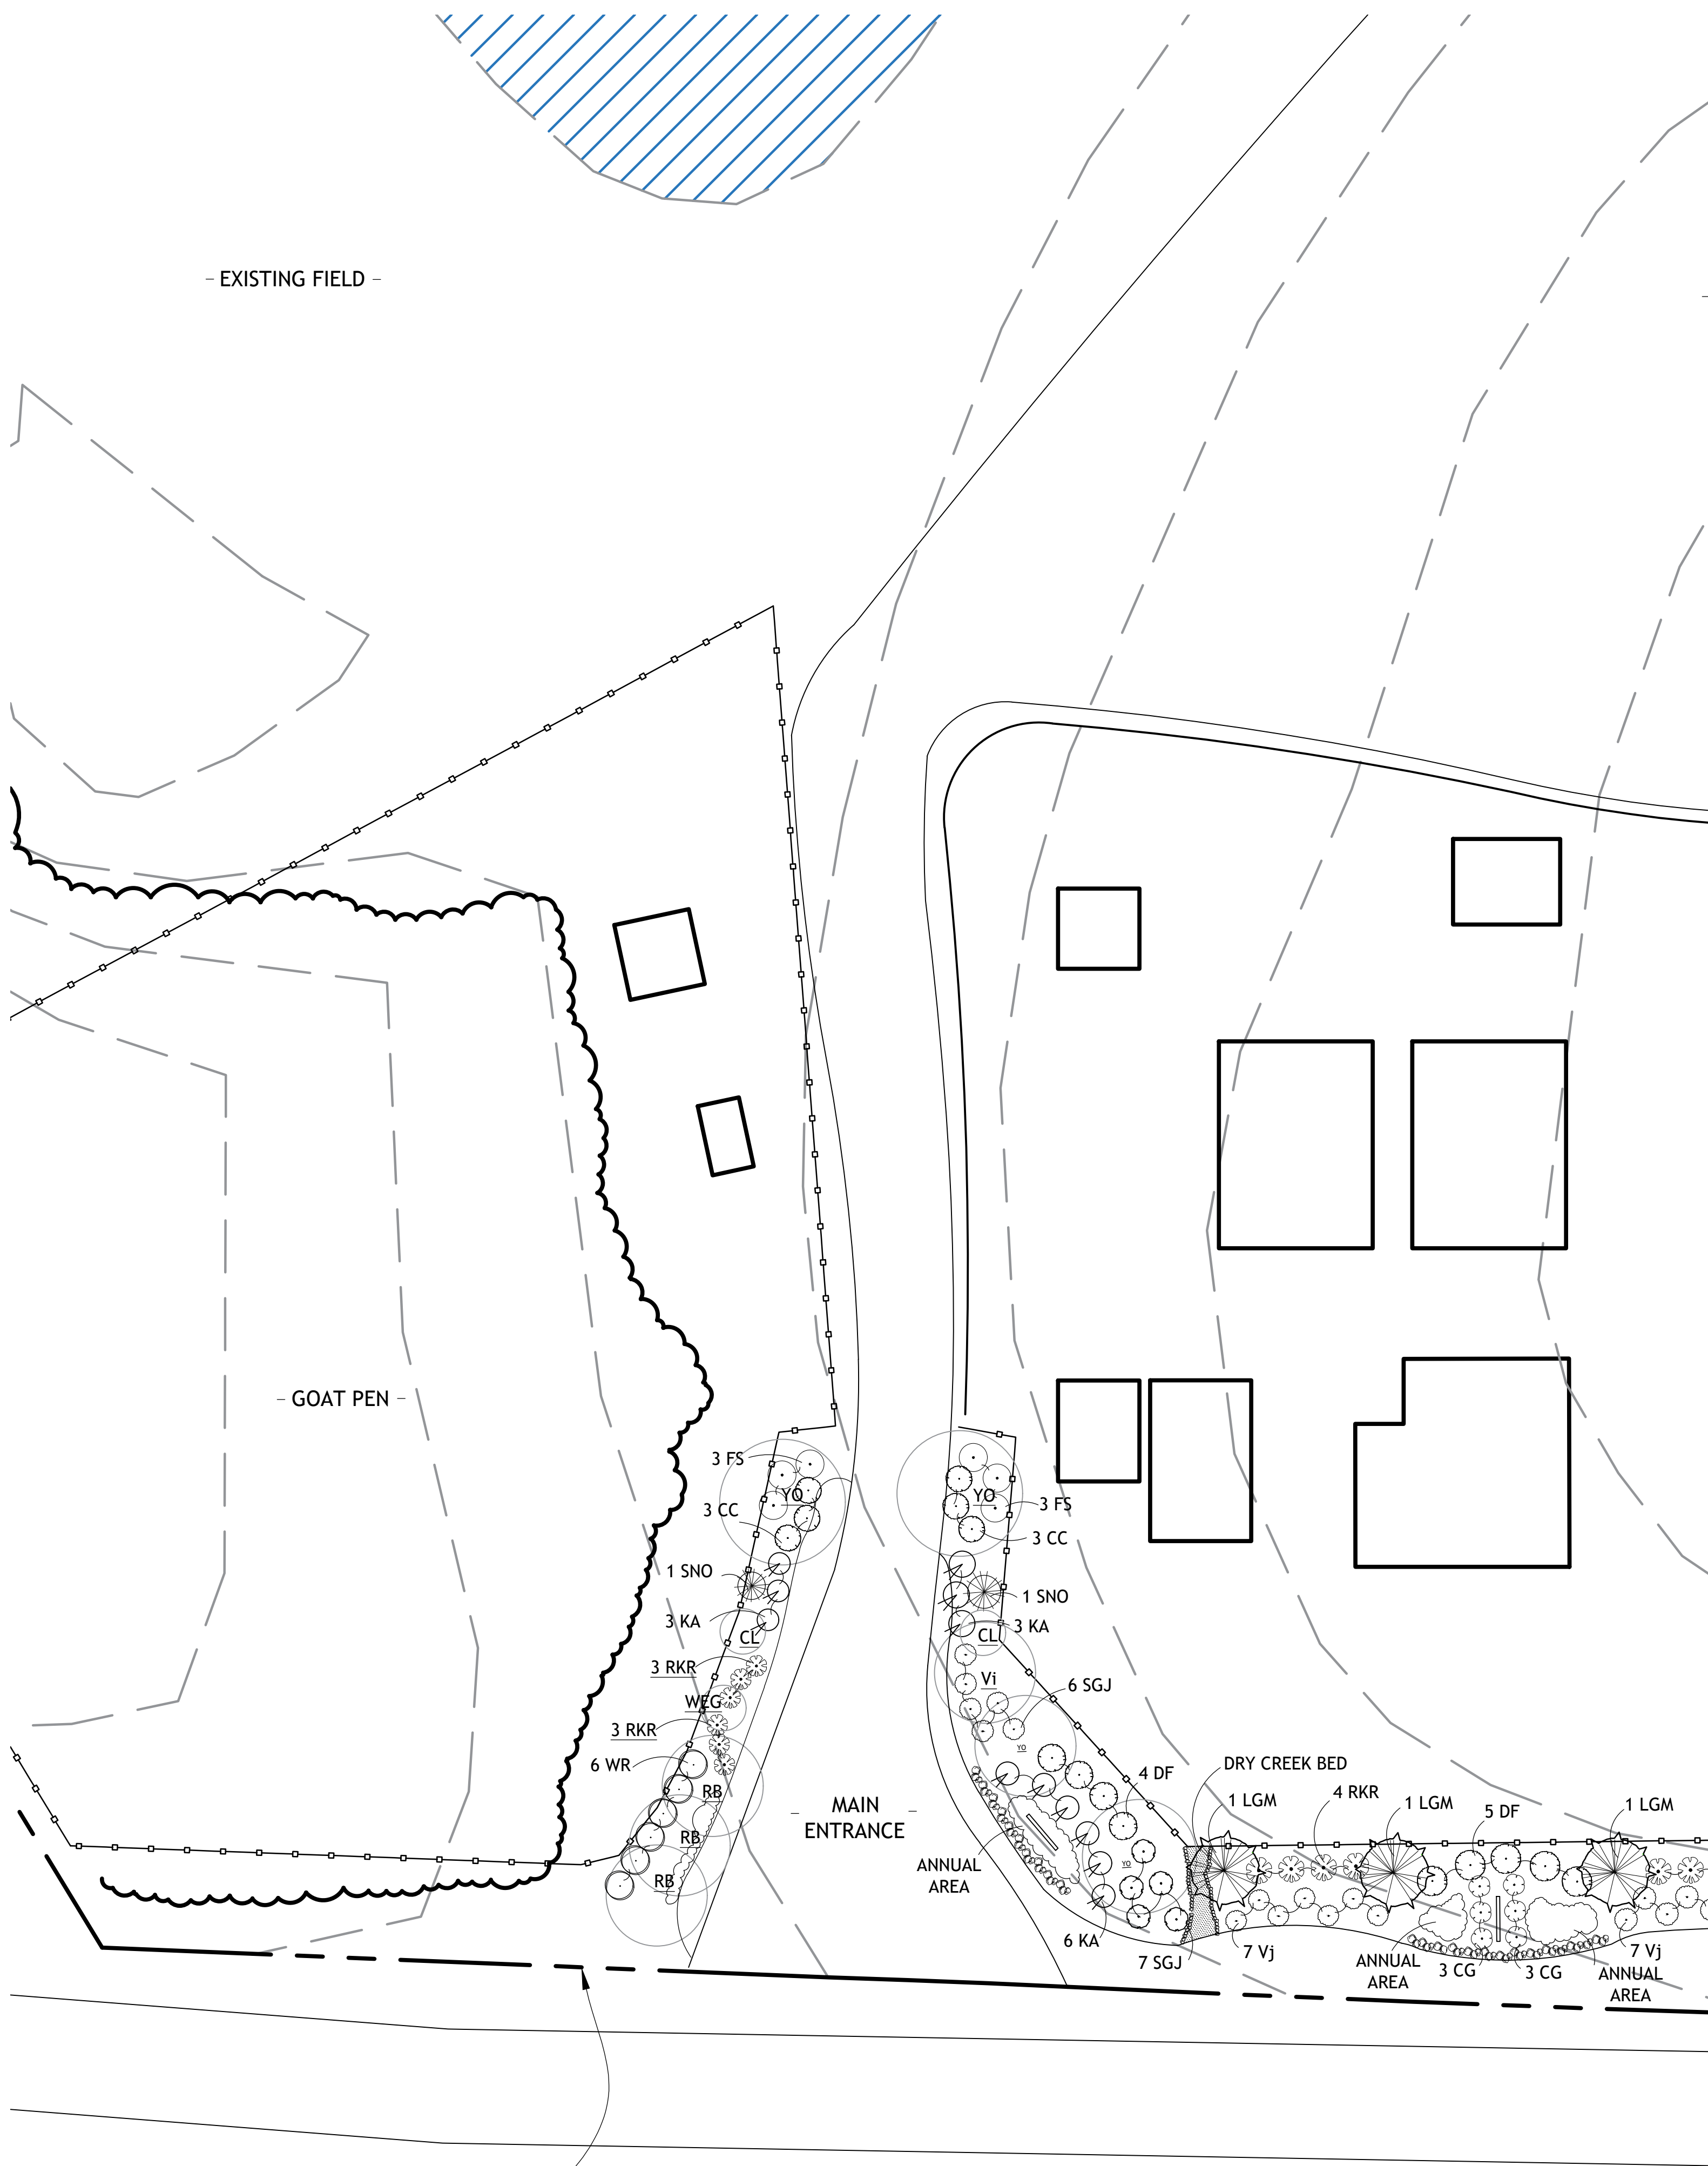

SCALE = 1" = 20' - 0"