

EXHIBIT B.3  
**HERNDON FARMS**  
**SITE SCHEMATIC PLAN**  
 CHATHAM COUNTY, NORTH CAROLINA

**PROJECT IMPERVIOUS AREA**



TOTAL PARCEL AREA	4,262,782 SF / 53.04 AC EAST + 44.82 AC WEST
MAX. IMP. ALLOWED:	24% / 1,023,068 SF
<b>BUILDING AREAS:</b>	410,356 SF
<b>PAVED AREAS:</b>	428,394 SF
<b>PERVIOUS PARKING:</b>	5,896 SF / 2 = 2,948 SF
<b>TOTAL IMPERVIOUS AREA:</b>	841,698 SF (= 19.7%)

**Developer** Sapolite Development  
 M. Travis Blake  
 Lesley R. McAdams  
 1506 East Franklin Street, Suite 300  
 Chapel Hill, NC 27514  
 919.250.7668

**Storm Water Engineering** Arcadia Engineering Coinsultants  
 Trenton Stewart, PE  
 225 N. Salem Street, Suite 103  
 Apex, NC 27502  
 919.363.1422

**Civil Engineering** Arcadia Engineering Coinsultants  
 Trenton Stewart, PE  
 225 N. Salem Street, Suite 103  
 Apex, NC 27502  
 919.363.1422

PROPOSED LAYOUT  
 \MAY 2021

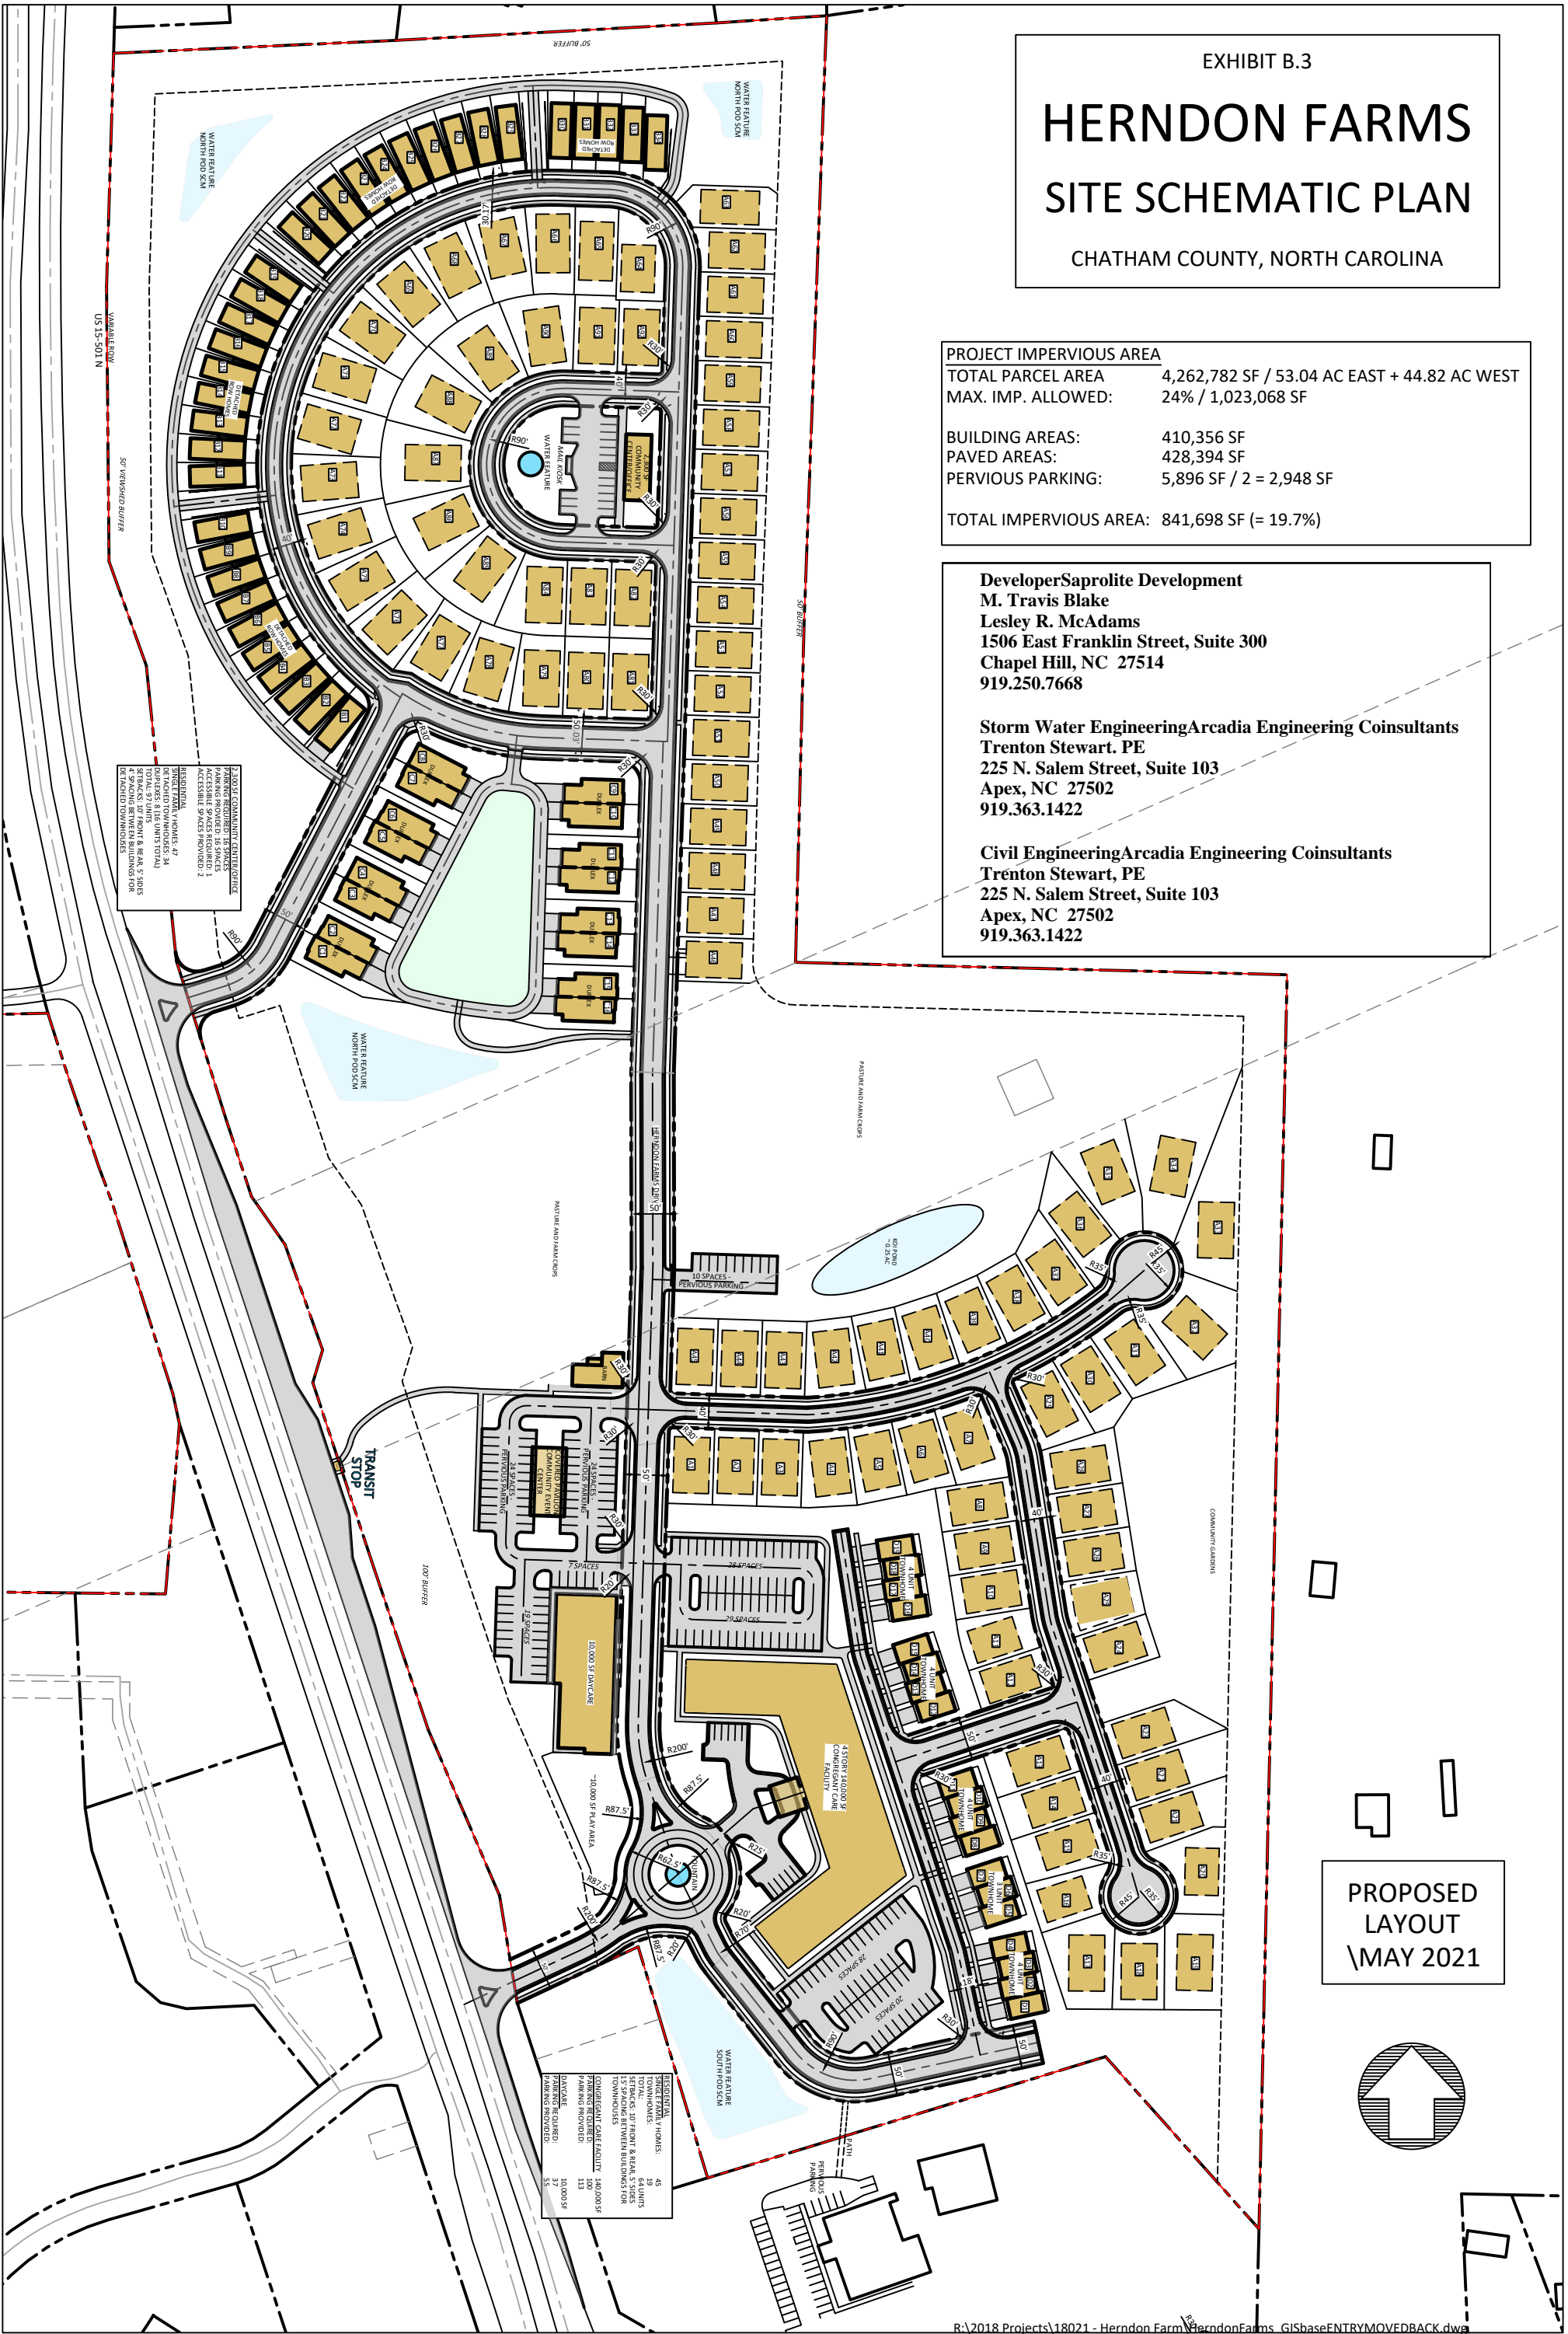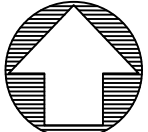

RESIDENTIAL  

RESIDENTIAL - HOMES: 45  
 TOWNHOUSES: 19  
 TOTAL: 64 UNITS  
 15 SPACES BETWEEN BUILDINGS FOR  
 REACHED TOWNHOUSES  
 PARKING PROVIDED: 55