



Preliminary earthwork numbers for entire project area, without accounting for pavement depths using 2-foot GIS contours. Will need adjusting once field topo is surveyed.

Assumes 8" average topsoil to be stripped = 42,290 cu. yds.  
 Cut = 133,714 cu. yds.  
 Fill = 135,668 cu. yds.  
 Topsoil to be mixed and placed as directed as engineered soils.

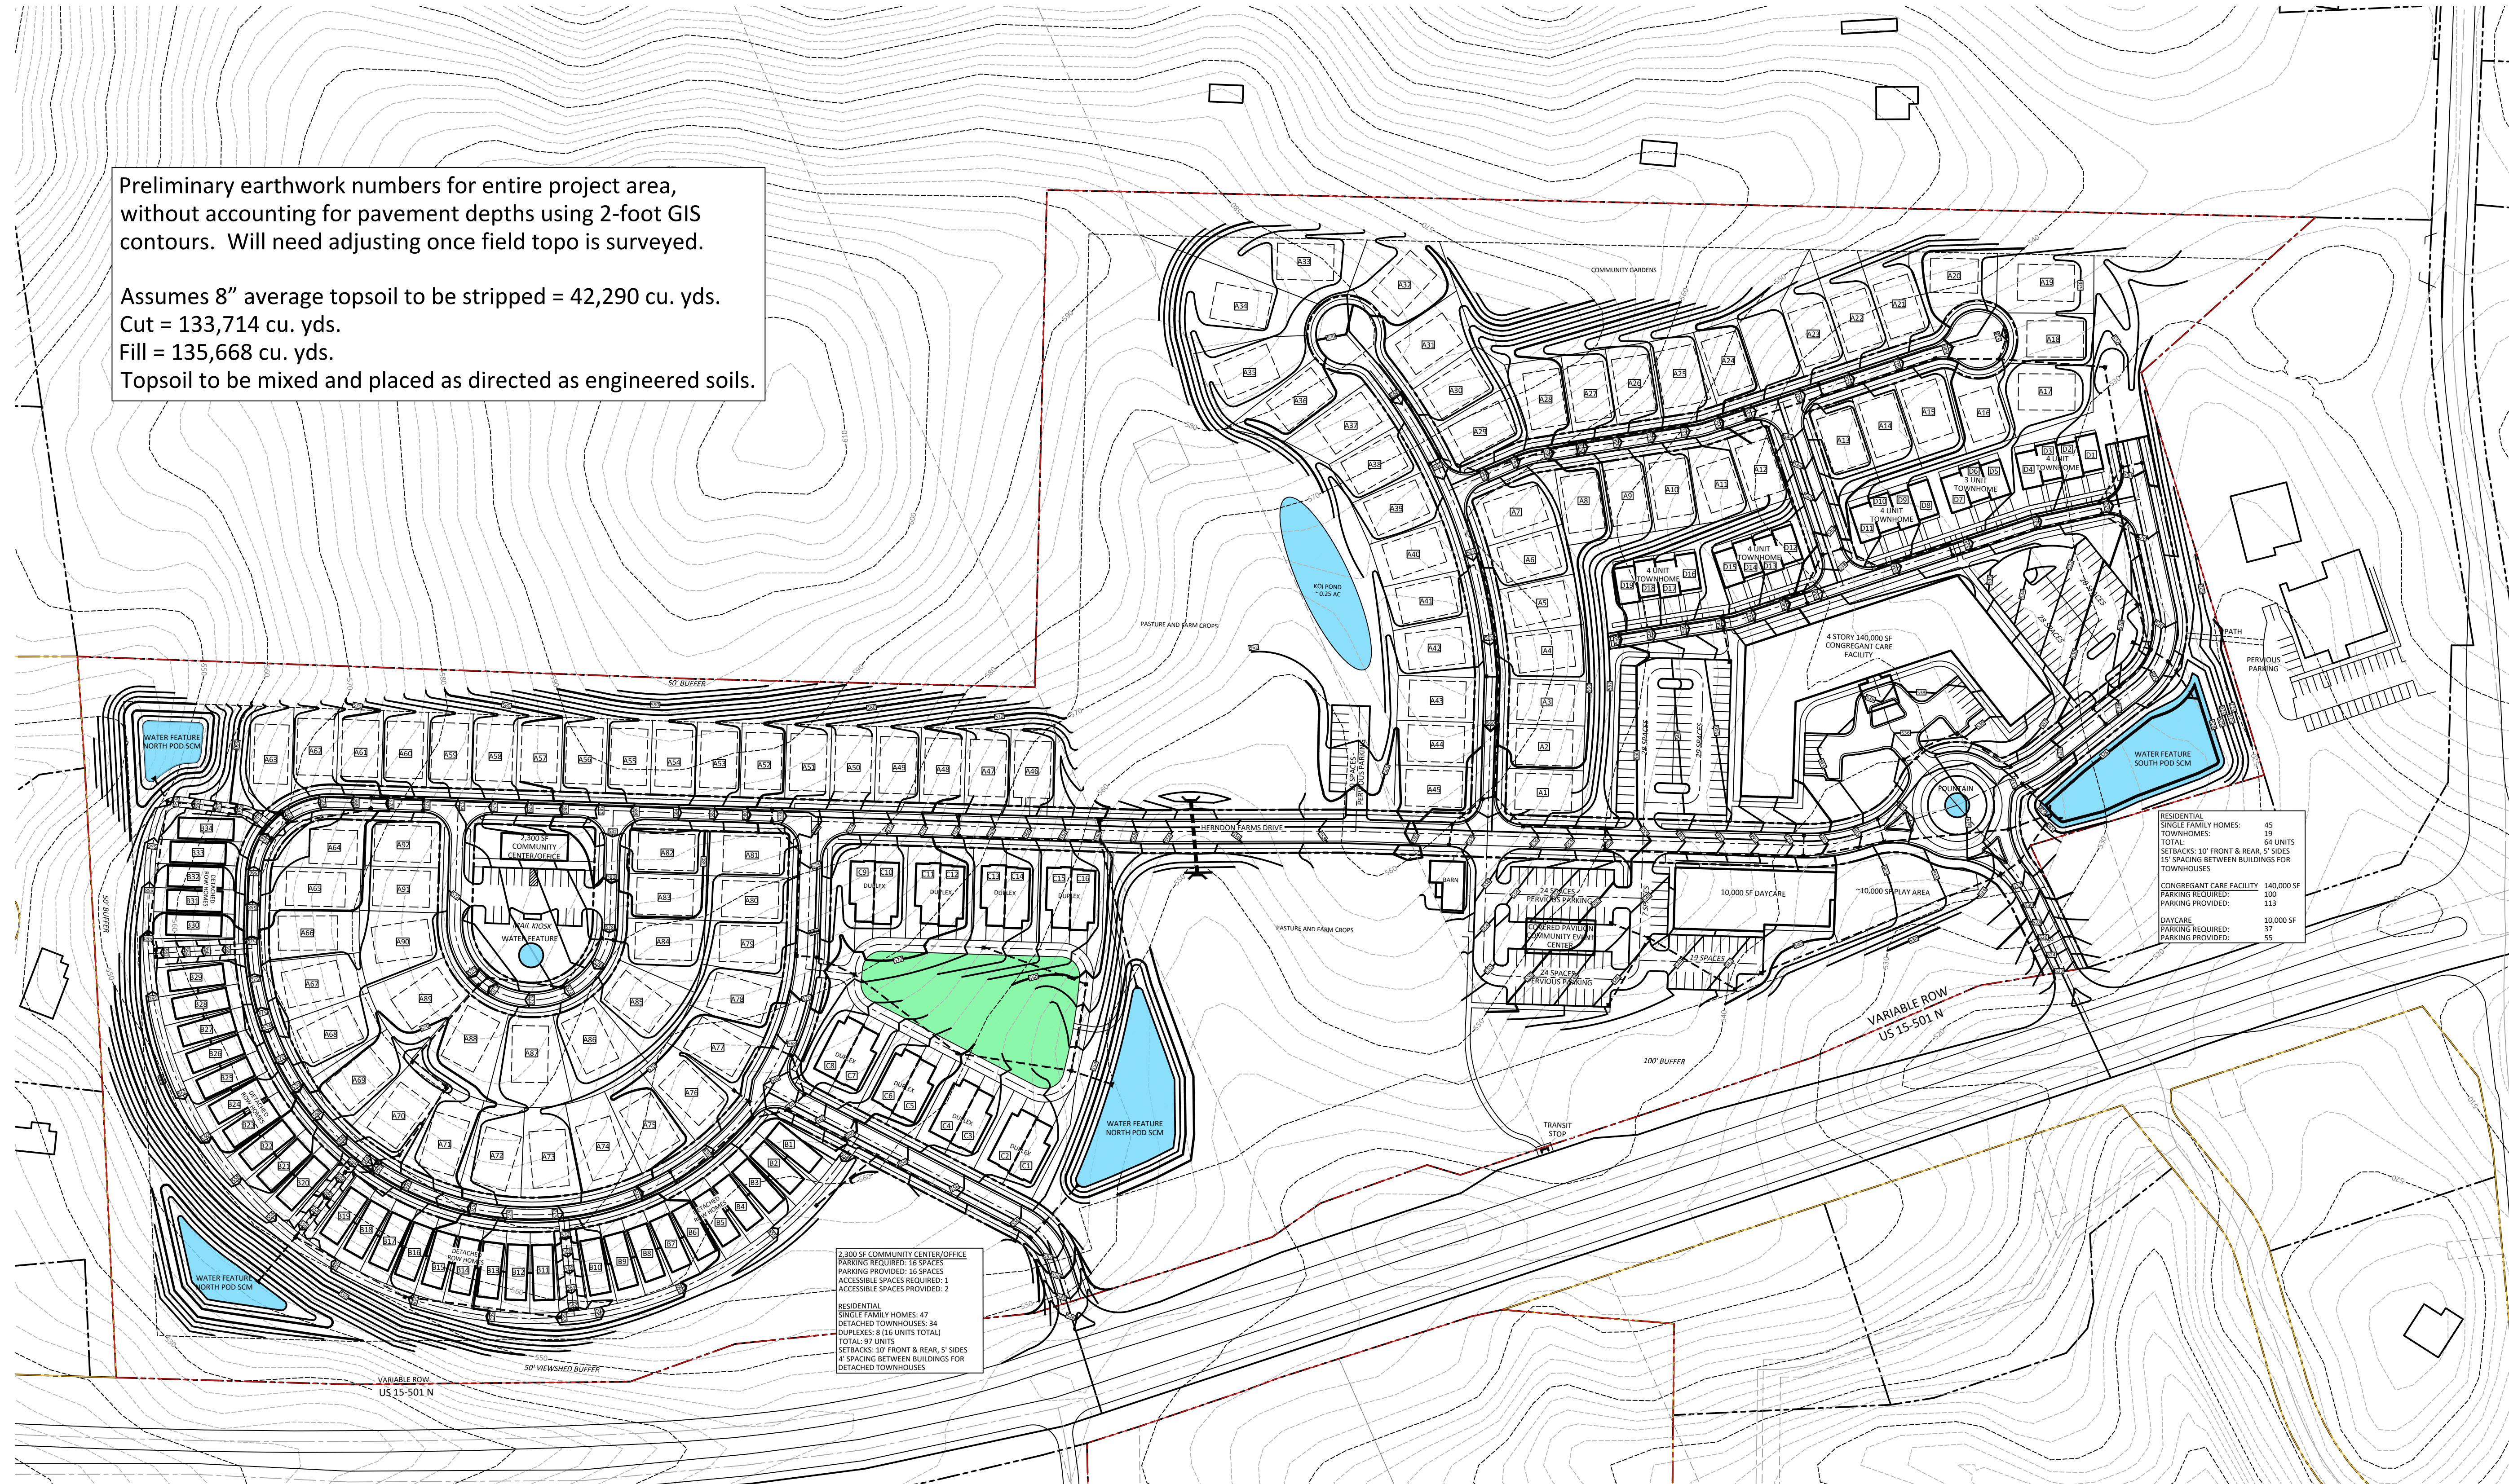



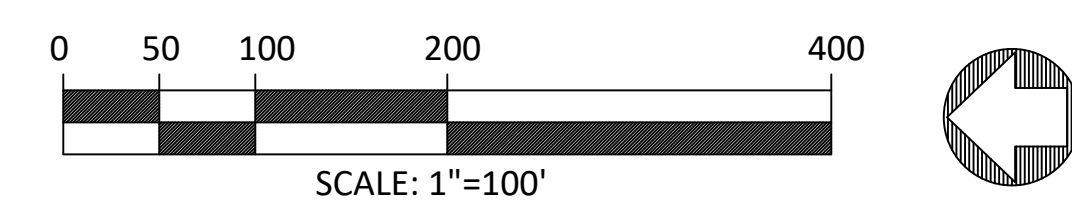

PO BOX 2077  
 APEX, NC 27502  
 TELEPHONE: 919 363-1422  
 FACSIMILE: 919 363-1477



HERNDON FARMS  
 CHATHAM COUNTY  
 NORTH CAROLINA  
 WILLIAMS TOWNSHIP

DRAWN BY	CHECKED BY
KAH	TDS
DATE	3/29/2021

REVISIONS

SHEET TITLE

OVERALL SITE -  
 PRELIMINARY  
 GRADING AND  
 STORMWATER PLAN

SHEET NUMBER

SW1  
 1 OF 3