


VICKERS VILLAGE COMPACT COMMUNITY CONCEPT PLAN

CHATHAM COUNTY, NC

MAY 27, 2021

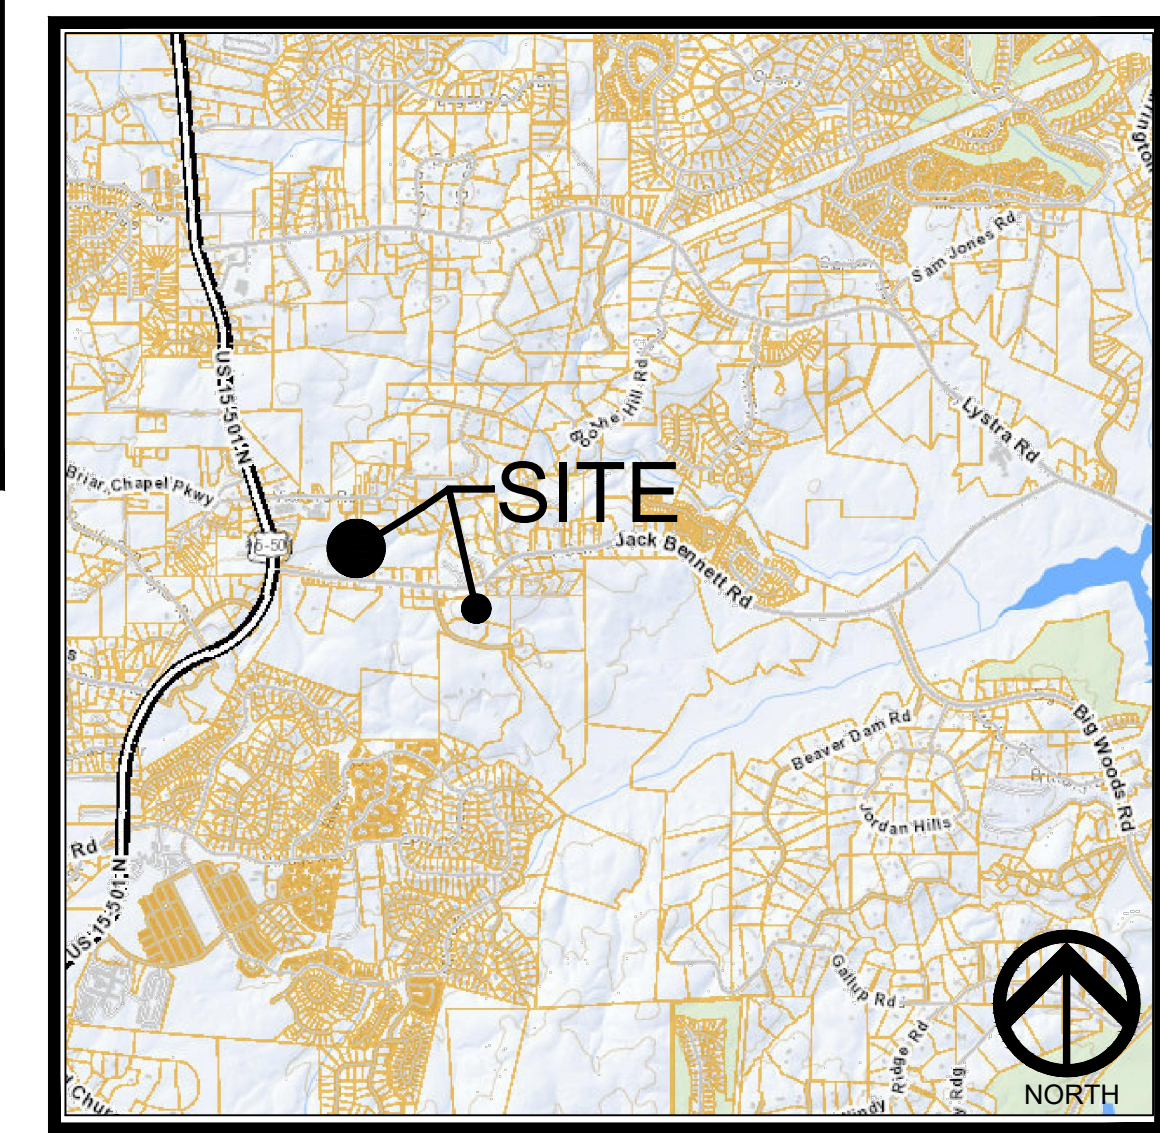

VICINITY MAP




CE GROUP

301 GLENWOOD AVE. 220
RALEIGH, NC 27603
PHONE: 919-367-8790
FAX: 919-322-0032

www.cegroupinc.com

License # C-1739

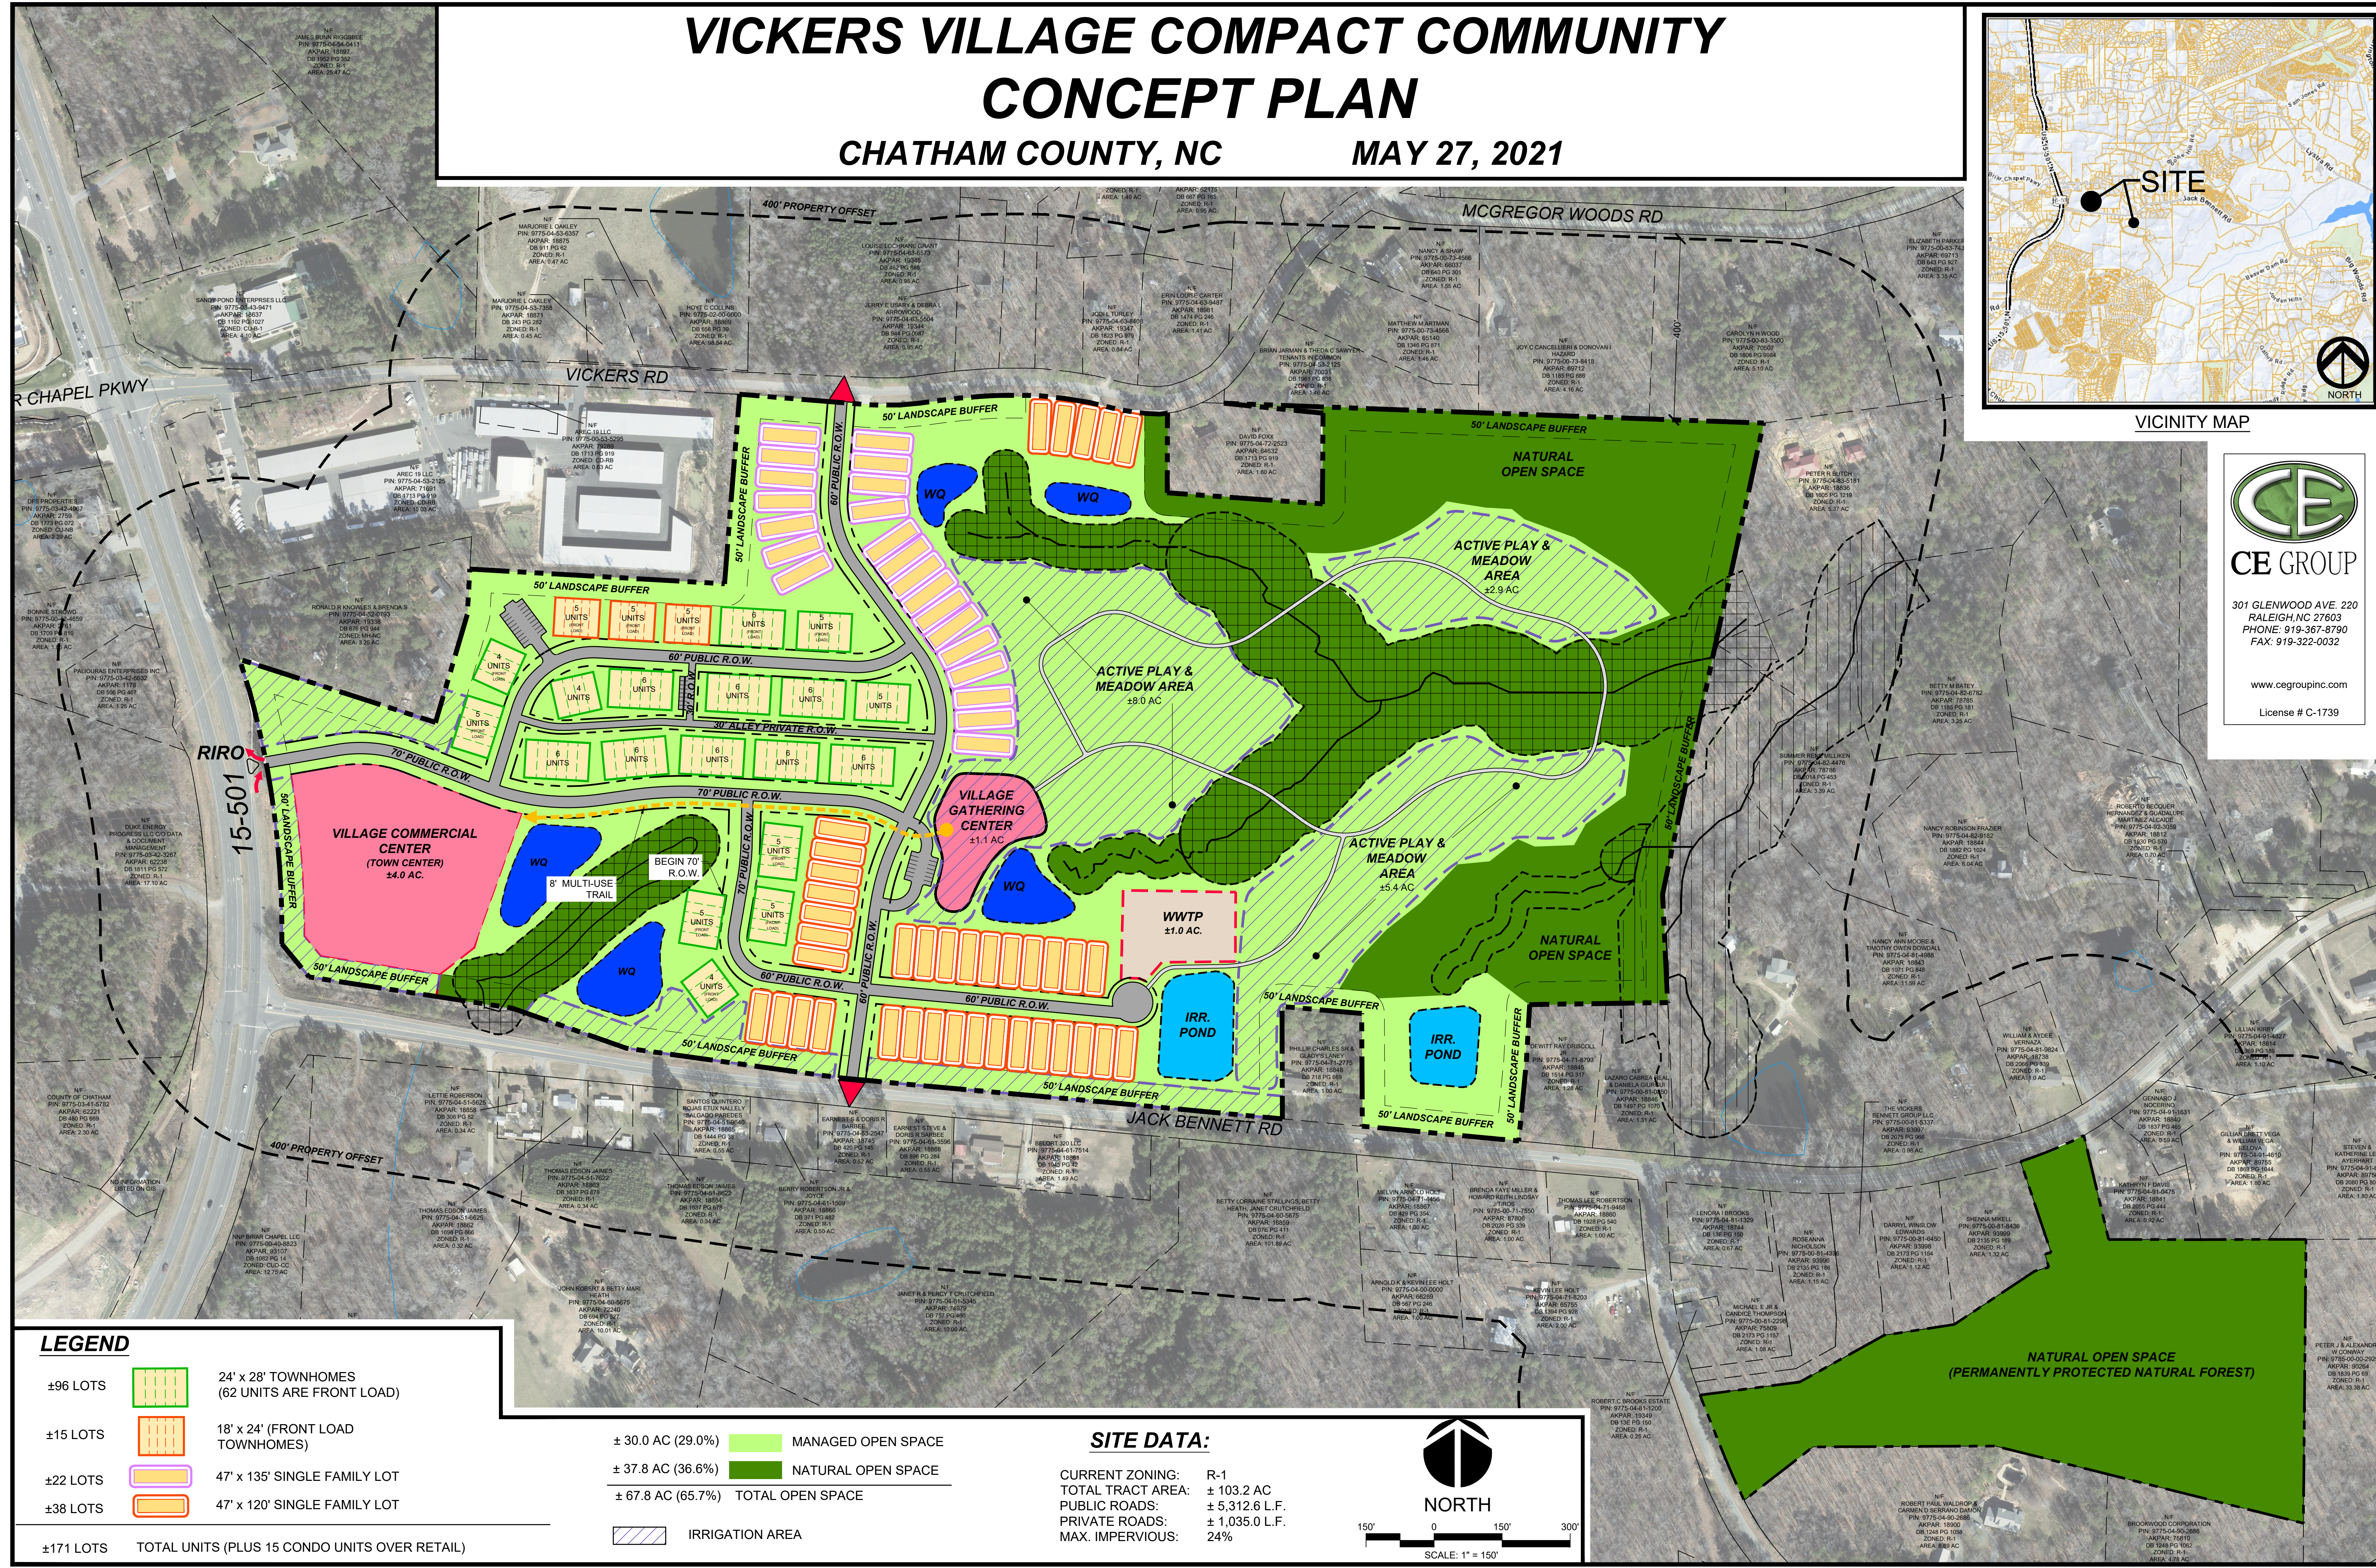

LEGEND

±96 LOTS		24' x 28' TOWNHOMES (62 UNITS ARE FRONT LOAD)
±15 LOTS		18' x 24' (FRONT LOAD TOWNHOMES)
±22 LOTS		47' x 135' SINGLE FAMILY LOT
±38 LOTS		47' x 120' SINGLE FAMILY LOT
±171 LOTS		TOTAL UNITS (PLUS 15 CONDO UNITS OVER RETAIL)

± 30.0 AC (29.0%)		MANAGED OPEN SPACE
± 37.8 AC (36.6%)		NATURAL OPEN SPACE
± 67.8 AC (65.7%)		TOTAL OPEN SPACE
		IRRIGATION AREA

SITE DATA:

CURRENT ZONING:	R-1
TOTAL TRACT AREA:	± 103.2 AC
PUBLIC ROADS:	± 5,312.6 L.F.
PRIVATE ROADS:	± 1,035.0 L.F.
MAX. IMPERVIOUS:	24%

