


Exhibit B.6.2

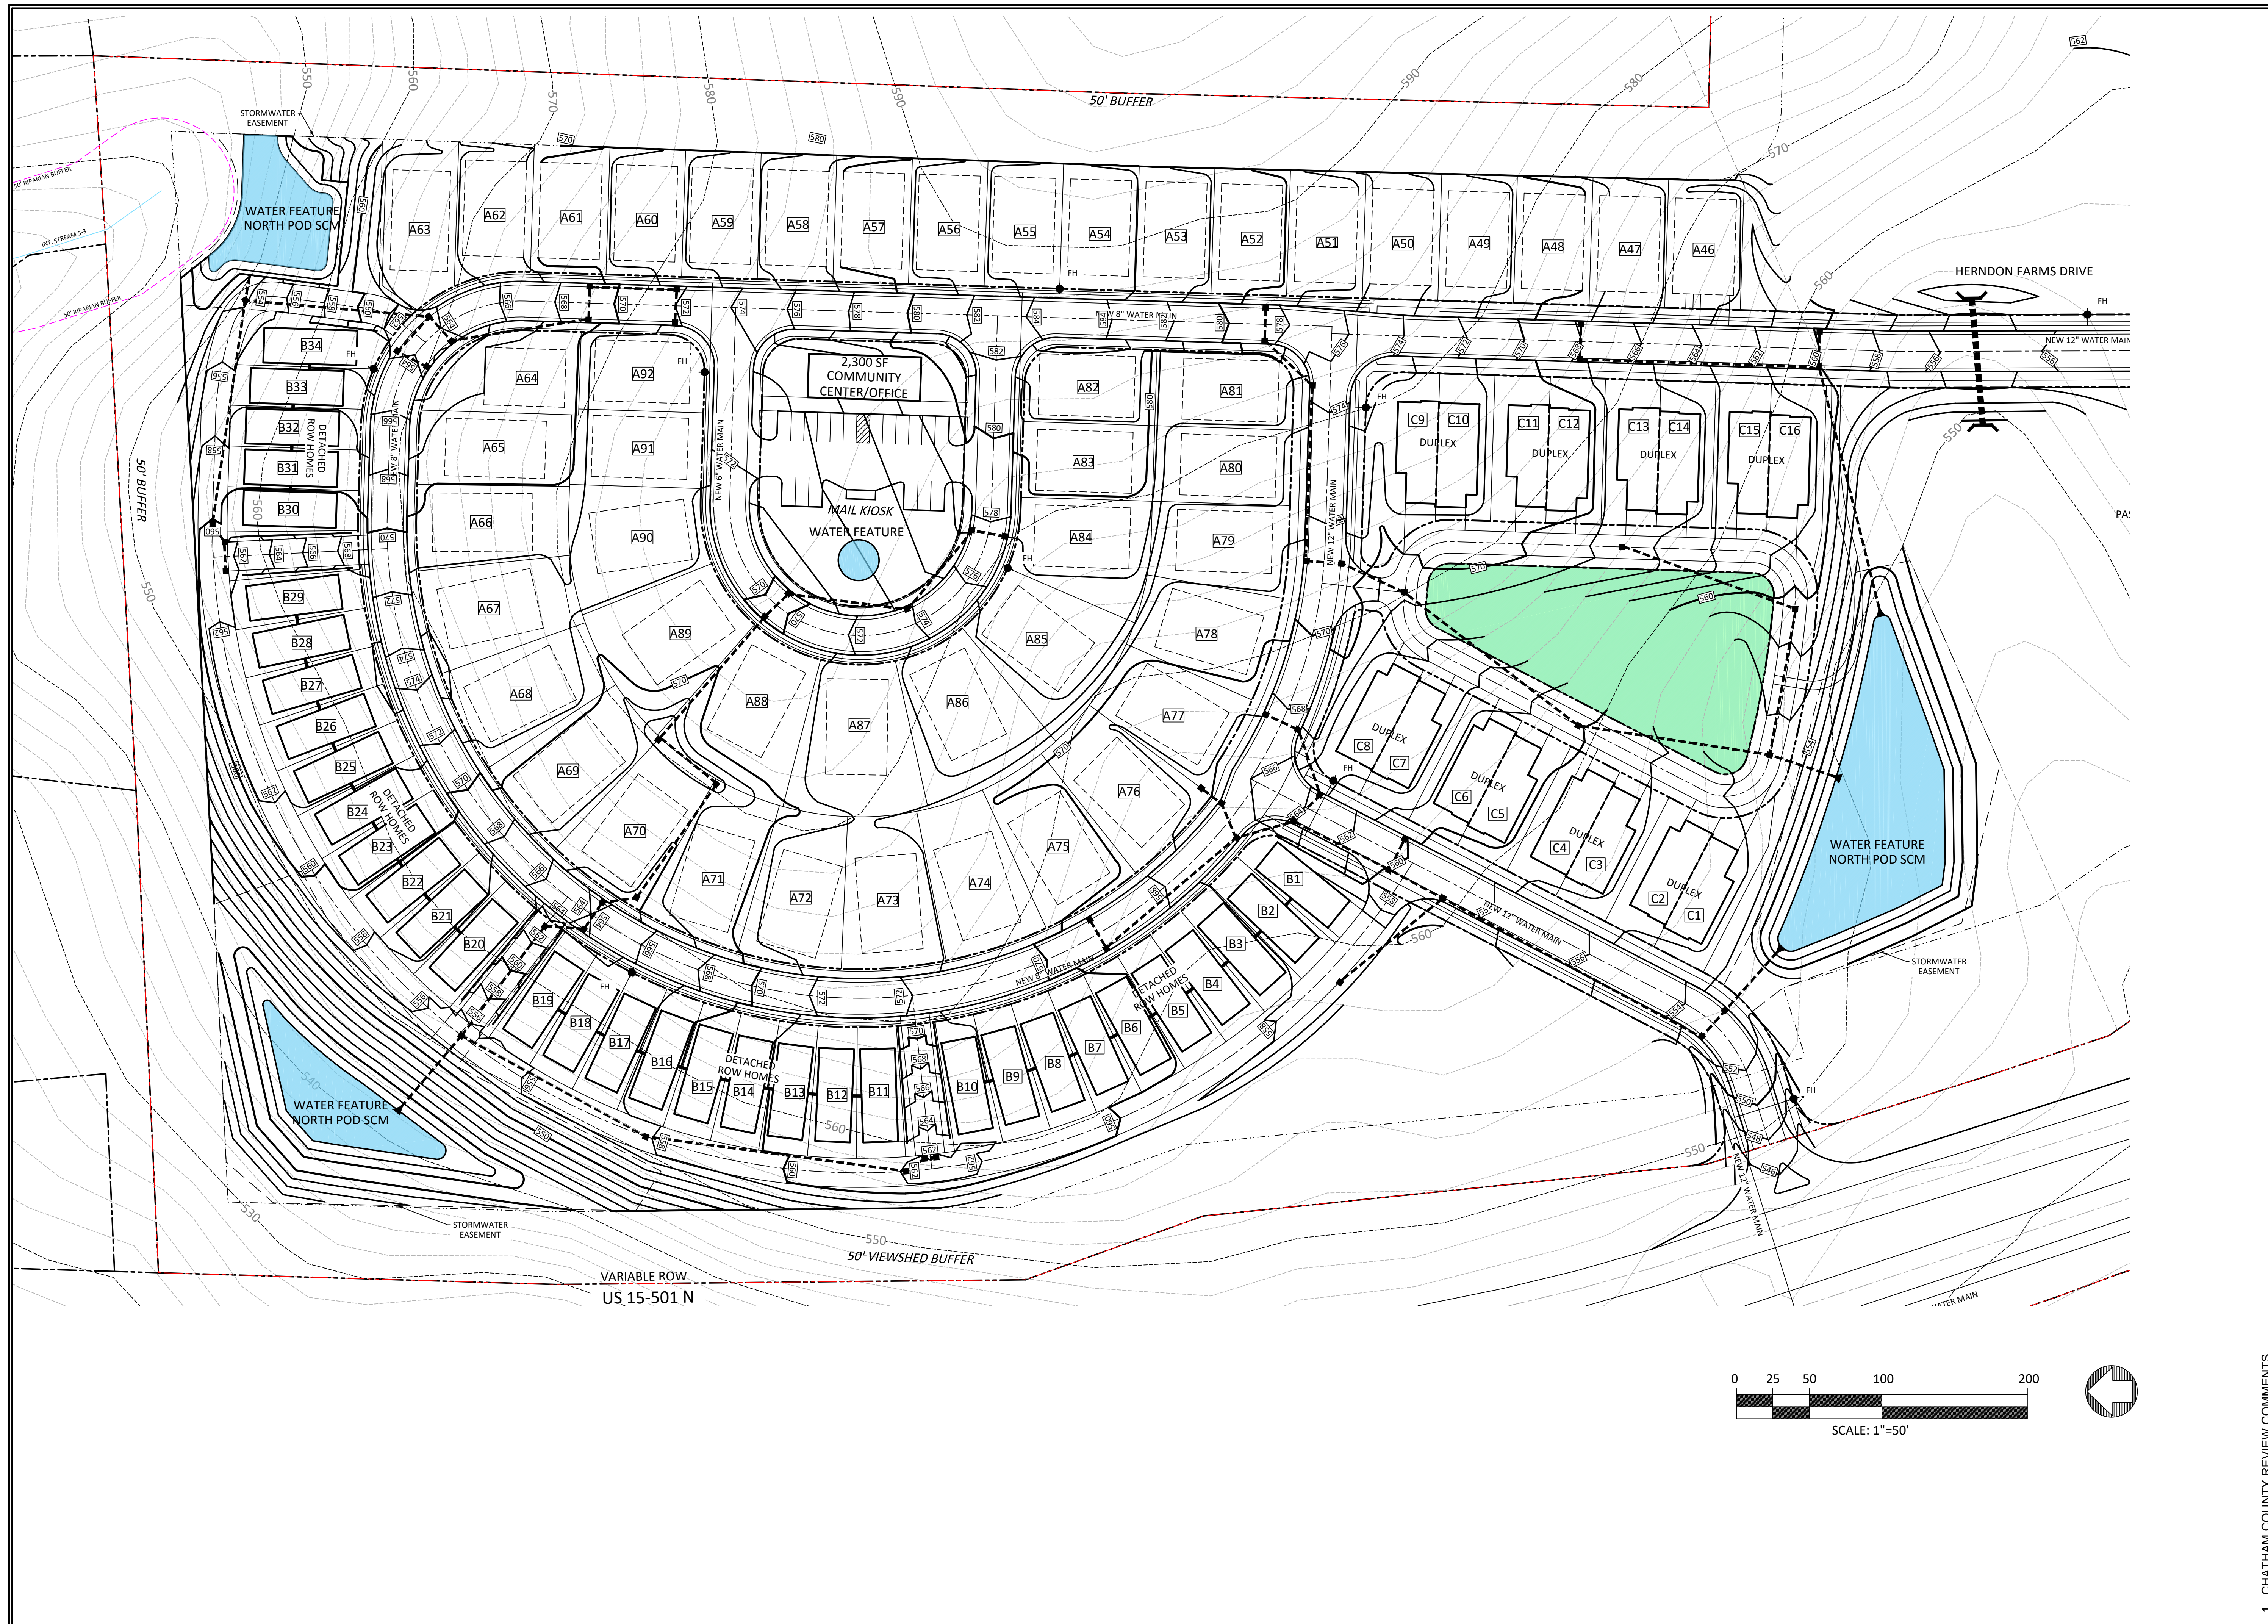

PO BOX 2077
APEX, NC 27502
TELEPHONE: 919 363-1422
FACSIMILE: 919 363-1477



HERNDON FARMS
 CHATHAM COUNTY
 NORTH CAROLINA
 WILLIAMS TOWNSHIP

DRAWN BY	CHECKED BY
KAH	TDS
DATE	
6/16/2021	

REVISIONS	
1	8/6/2021

SHEET TITLE

NORTH TRACT -
PRELIMINARY
GRADING AND
STORMWATER PLAN

SHEET NUMBER

SW2
2 OF 3

1. CHATHAM COUNTY REVIEW COMMENTS