

Exhibit B.6.3



PO BOX 2077
APEX, NC 27502
TELEPHONE: 919 363-1422
FACSIMILE: 919 363-1477



HERNDON FARMS
WILLIAMS TOWNSHIP
CHATHAM COUNTY
NORTH CAROLINA

DRAWN BY	CHECKED BY
KAH	TDS
DATE	6/16/2021



REVISIONS	
1	8/6/2021

SHEET TITLE

**SOUTH TRACT -
PRELIMINARY
GRADING AND
STORMWATER PLAN**

SHEET NUMBER

SW3
3 OF 3

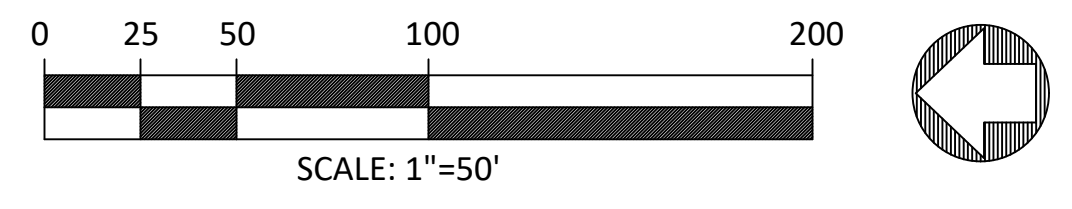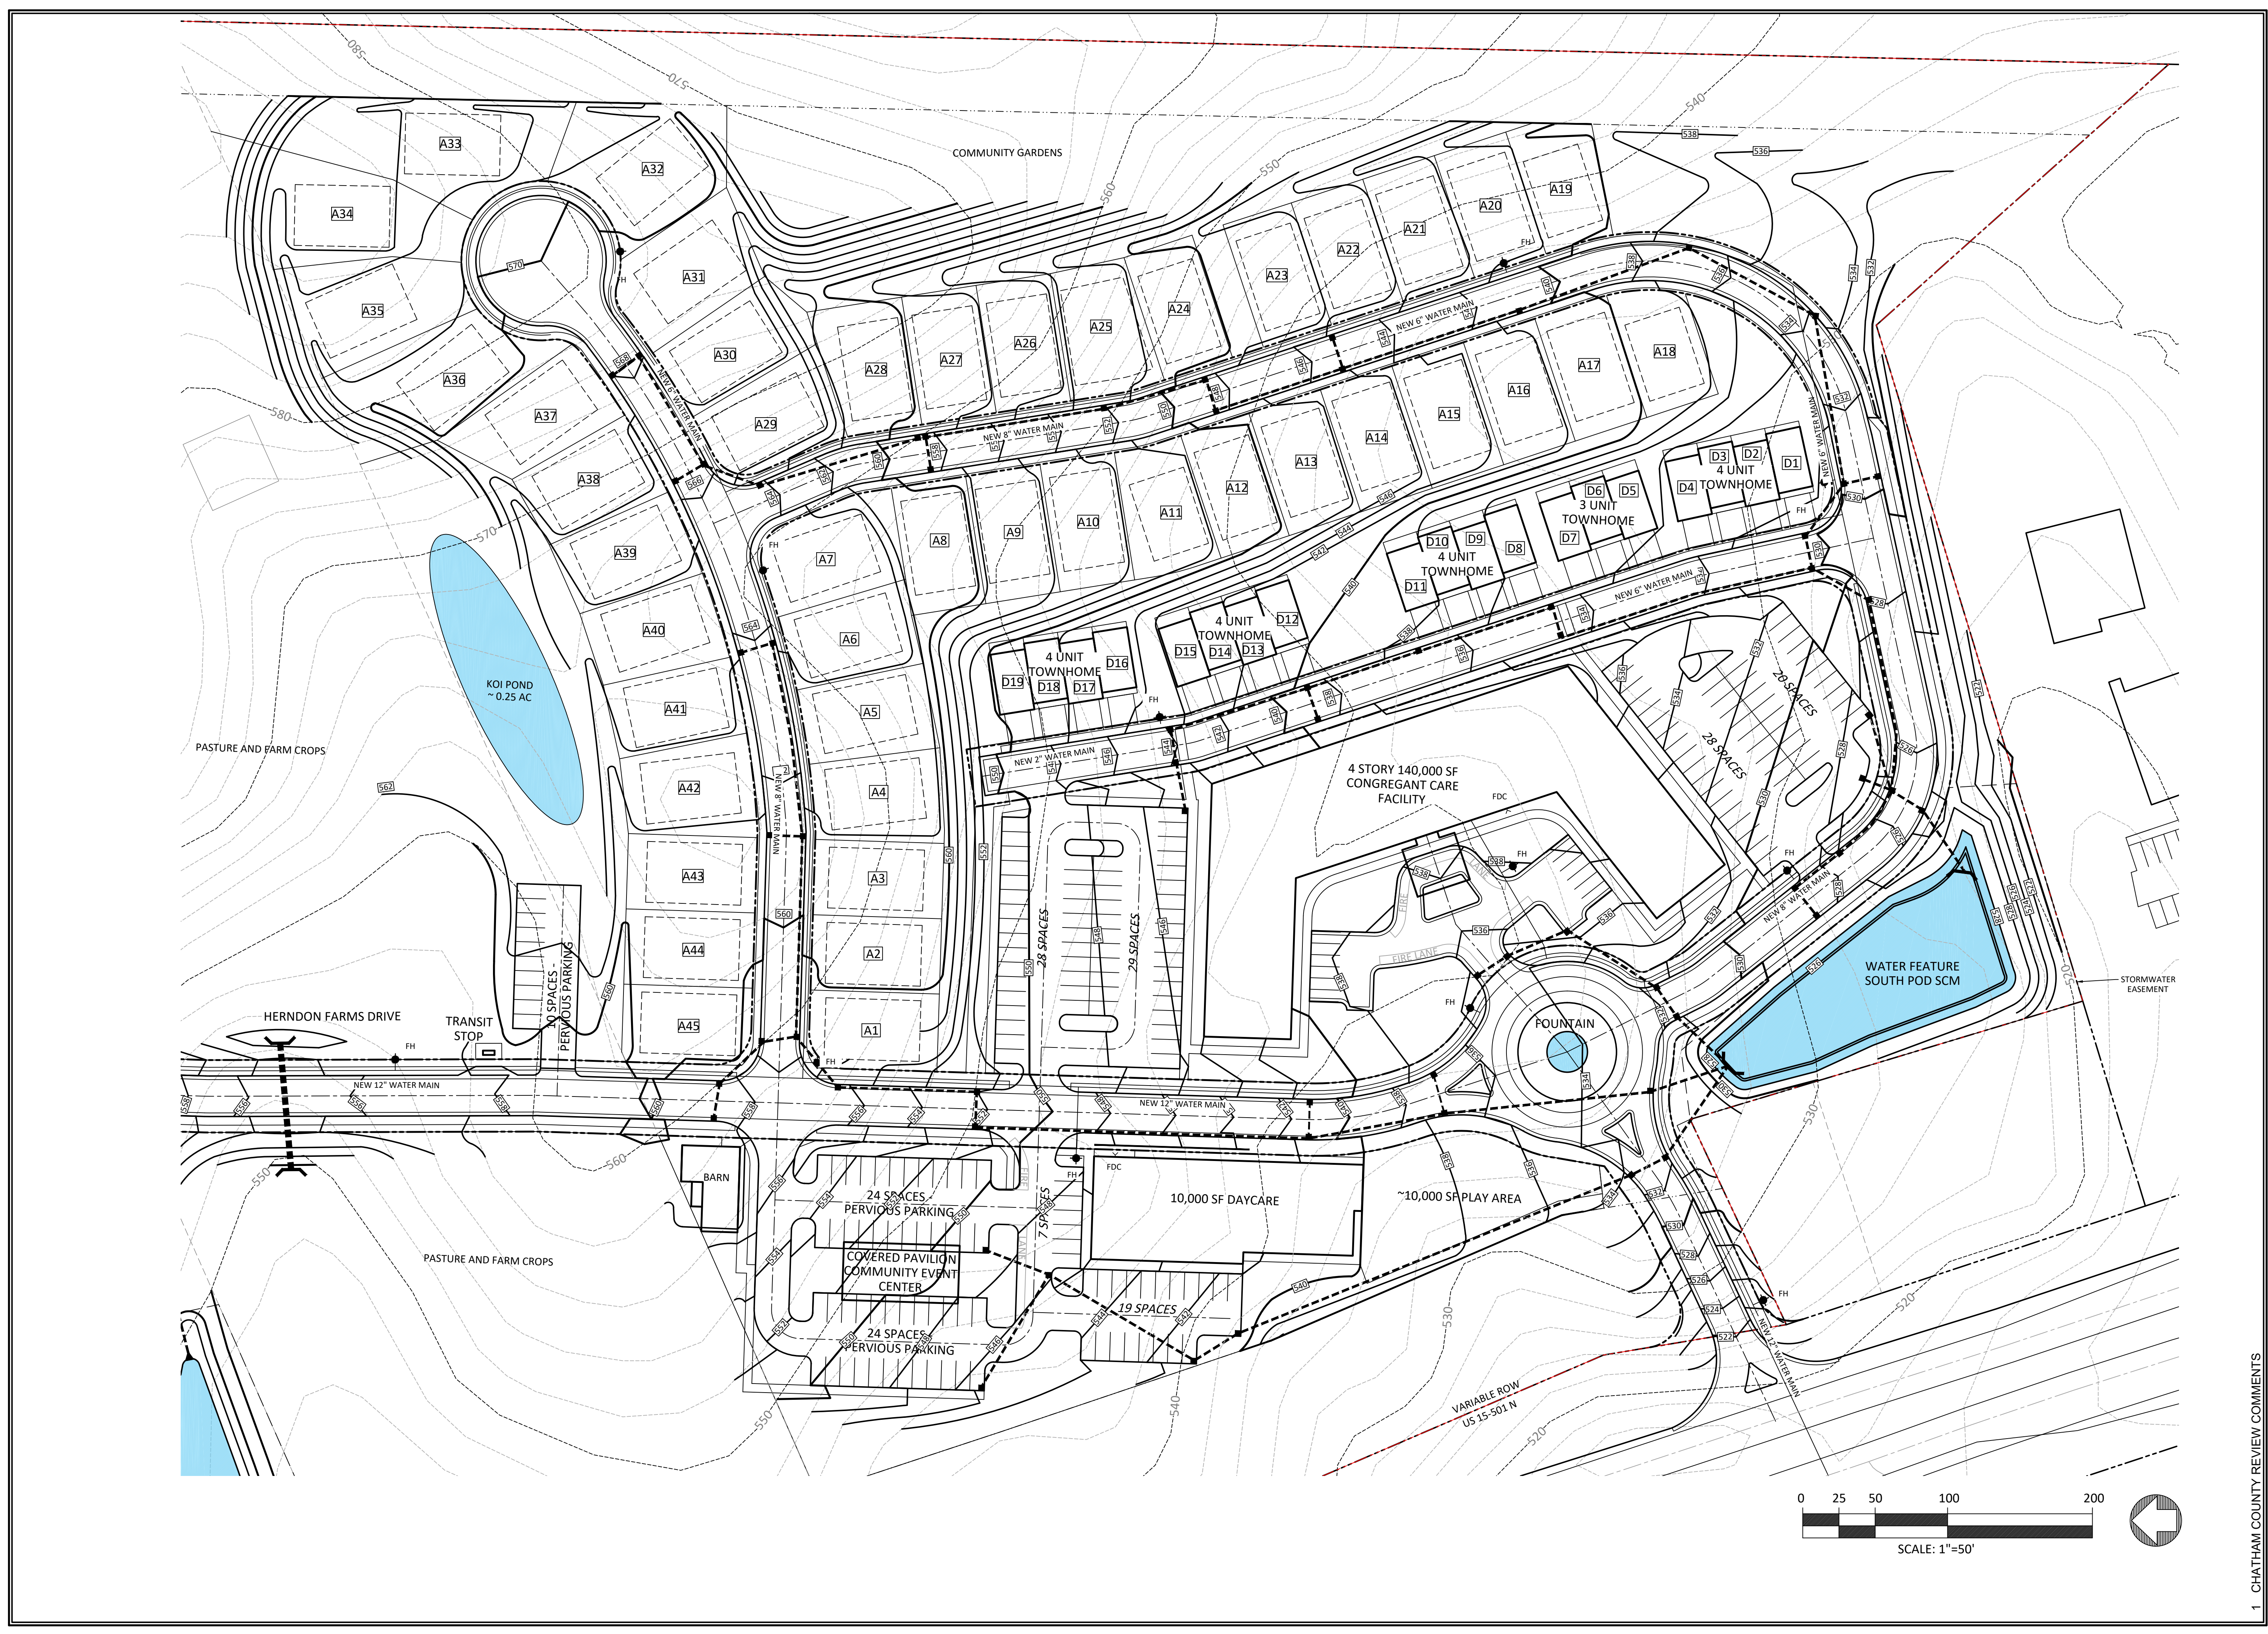

1. CHATHAM COUNTY REVIEW COMMENTS