

VICINITY MAP

VICKERS VILLAGE


JULY 23, 2021
 FIRST PLAT SUBMITTAL
 PRELIMINARY GRADING PLAN
 US 15-501
 Chatham County, NC





LEGEND

- █ PRELIMINARY CUT AREA (± 18.5 AC)
- █ PRELIMINARY FILL AREA (± 18.5 AC)
- NO SUBSTANTIAL GRADING BUT DISTURBANCE (± 30.5 AC)

TOTAL ACREAGE:	101.8 AC
TOTAL DISTURBANCE:	± 67.5 AC
ESTIMATED EARTHWORK:	±250,000 CY EARTH MOVED

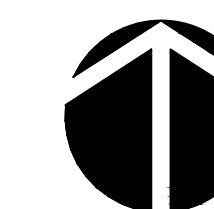

NORTH

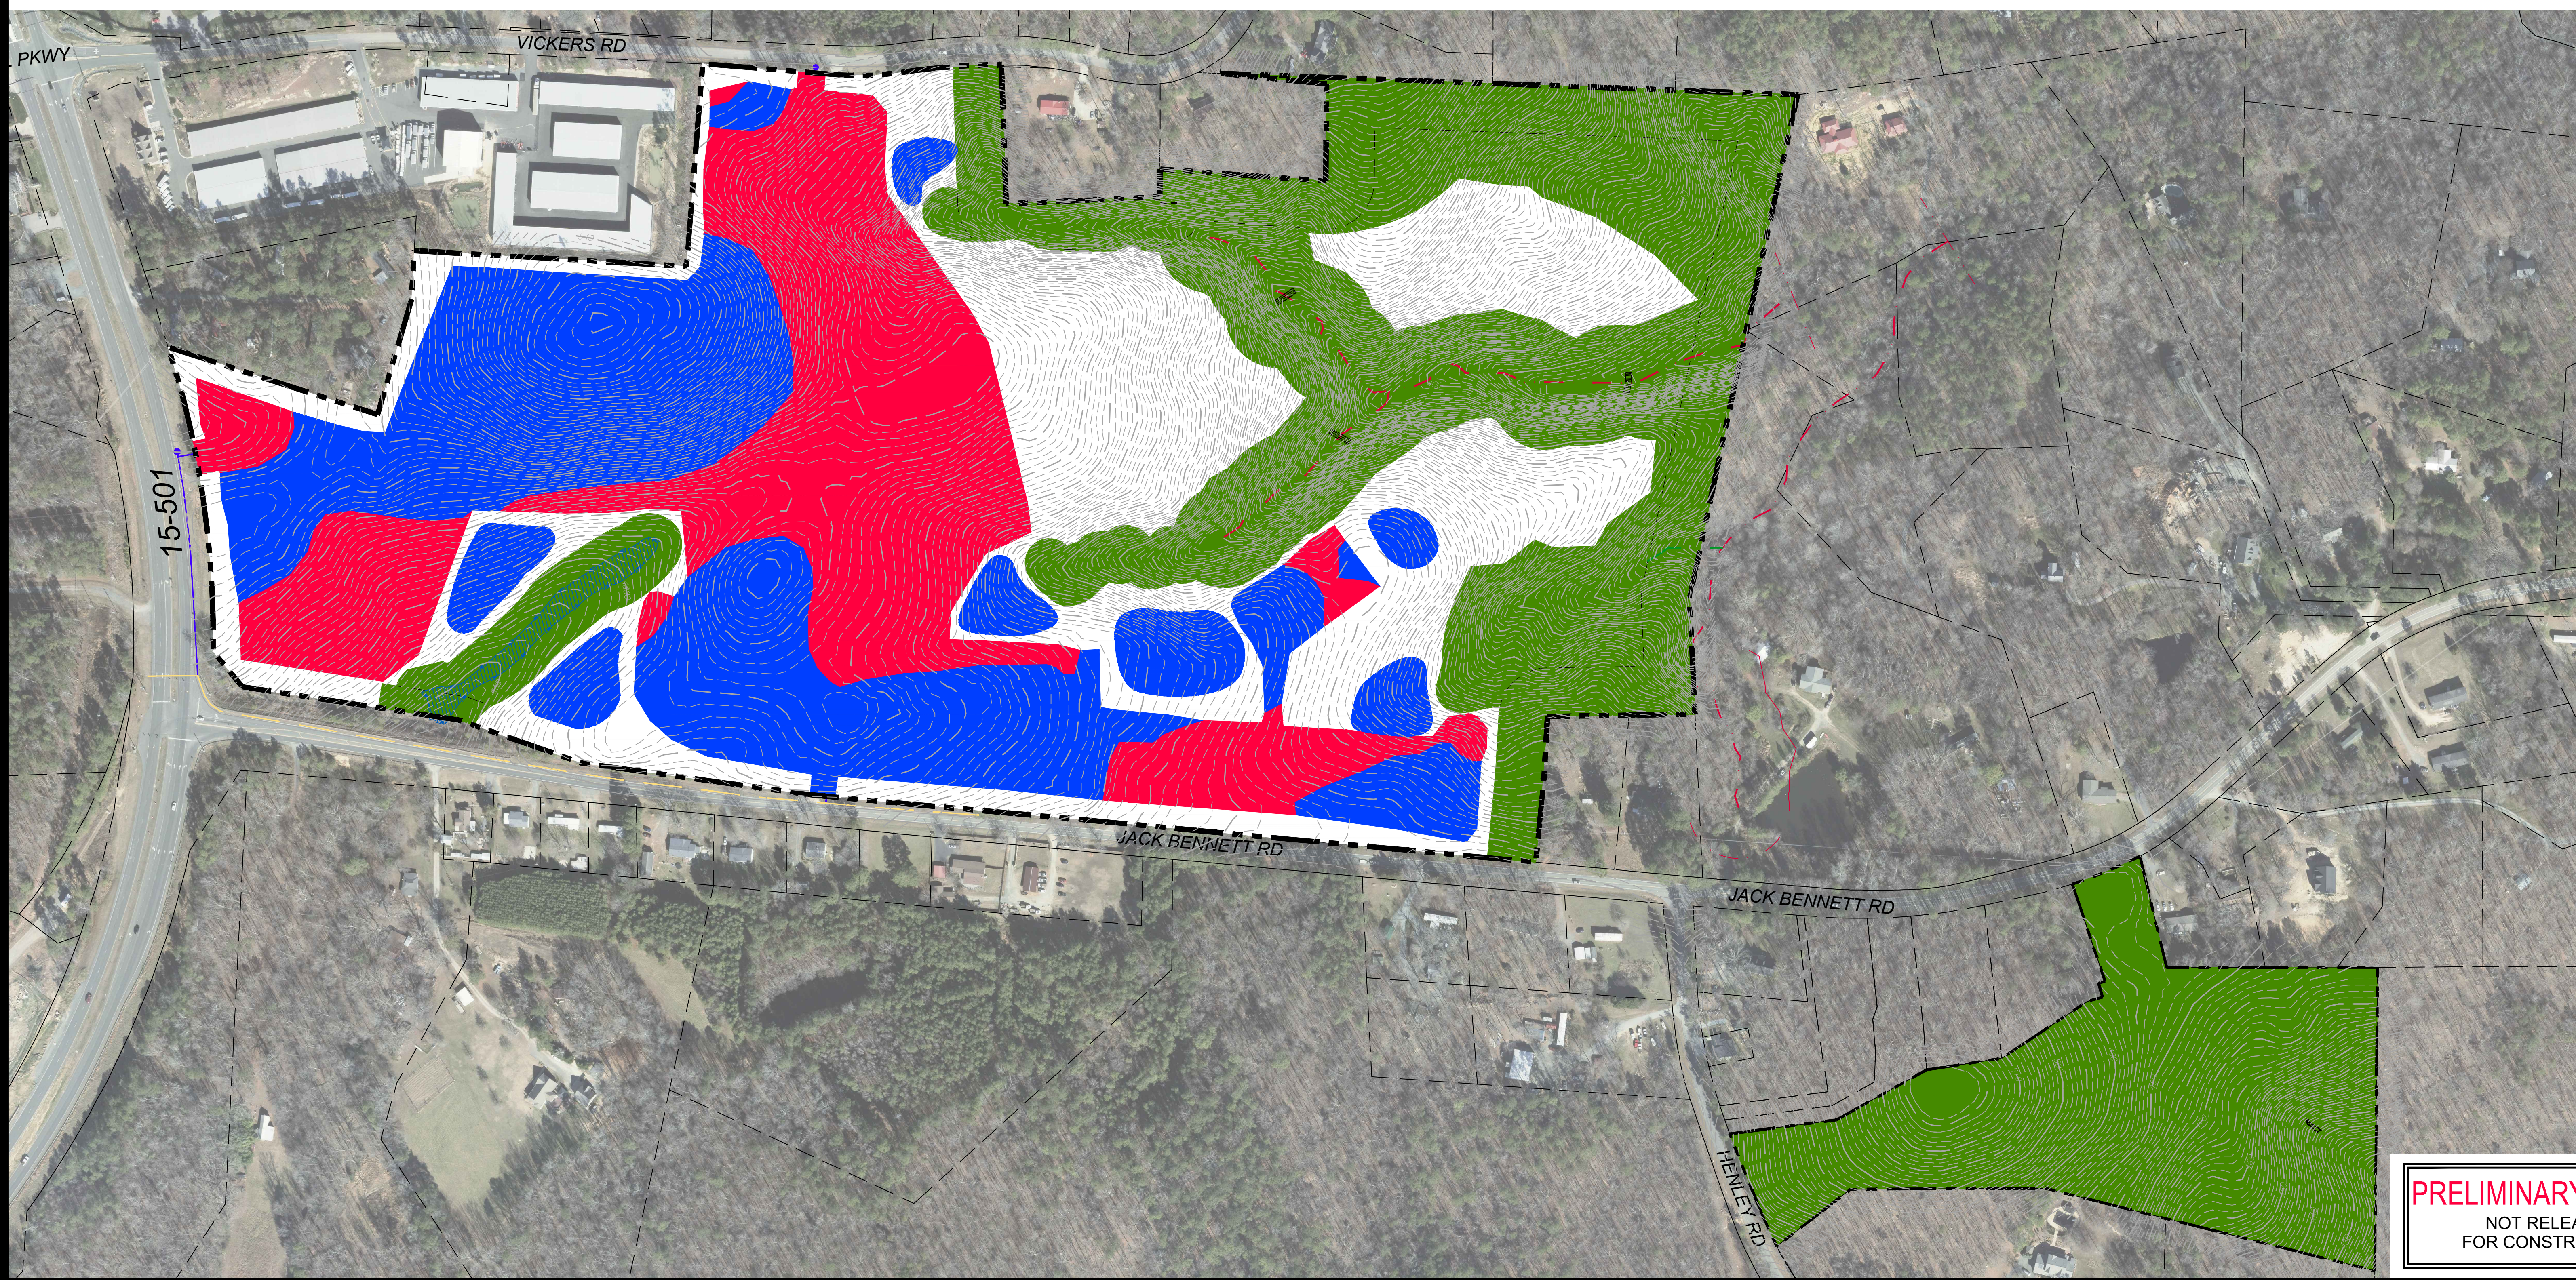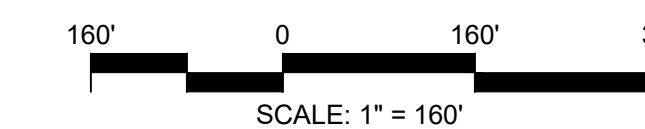

PRELIMINARY DESIGN
 NOT RELEASED
 FOR CONSTRUCTION