



VICKERS VILLAGE

JULY 23, 2021
 FIRST PLAT SUBMITTAL
 ADJOINER EXHIBIT MAP
 US 15-501
 Chatham County, NC

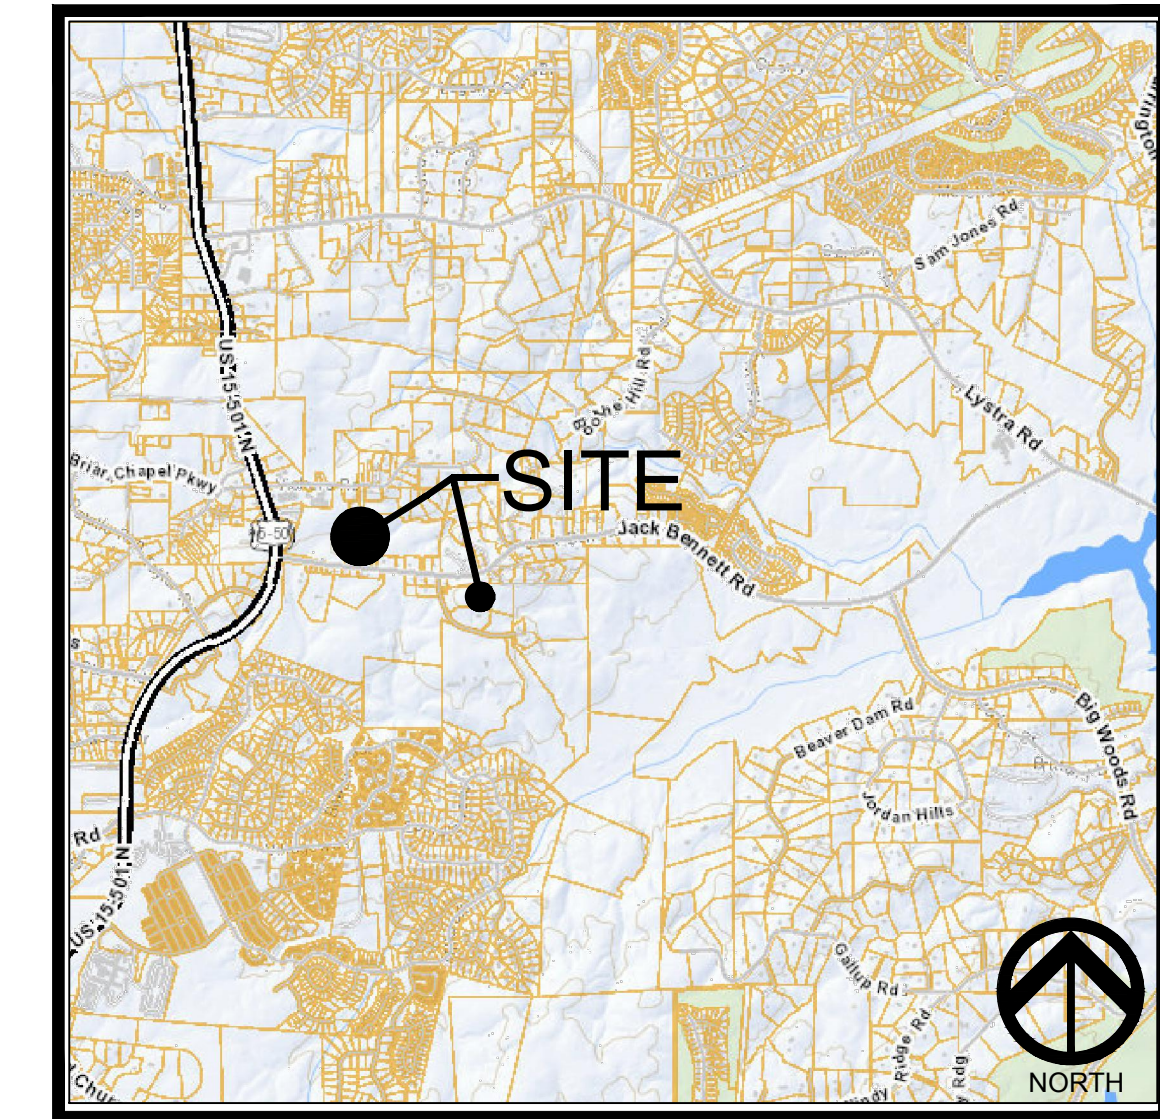


VICINITY MAP

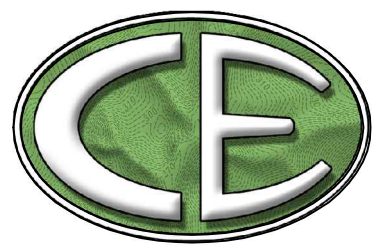

CE GROUP

301 GLENWOOD AVE. 220
 RALEIGH, NC 27603
 PHONE: 919-367-8790
 FAX: 919-322-0032

www.cegroupinc.com
 License # C-1739

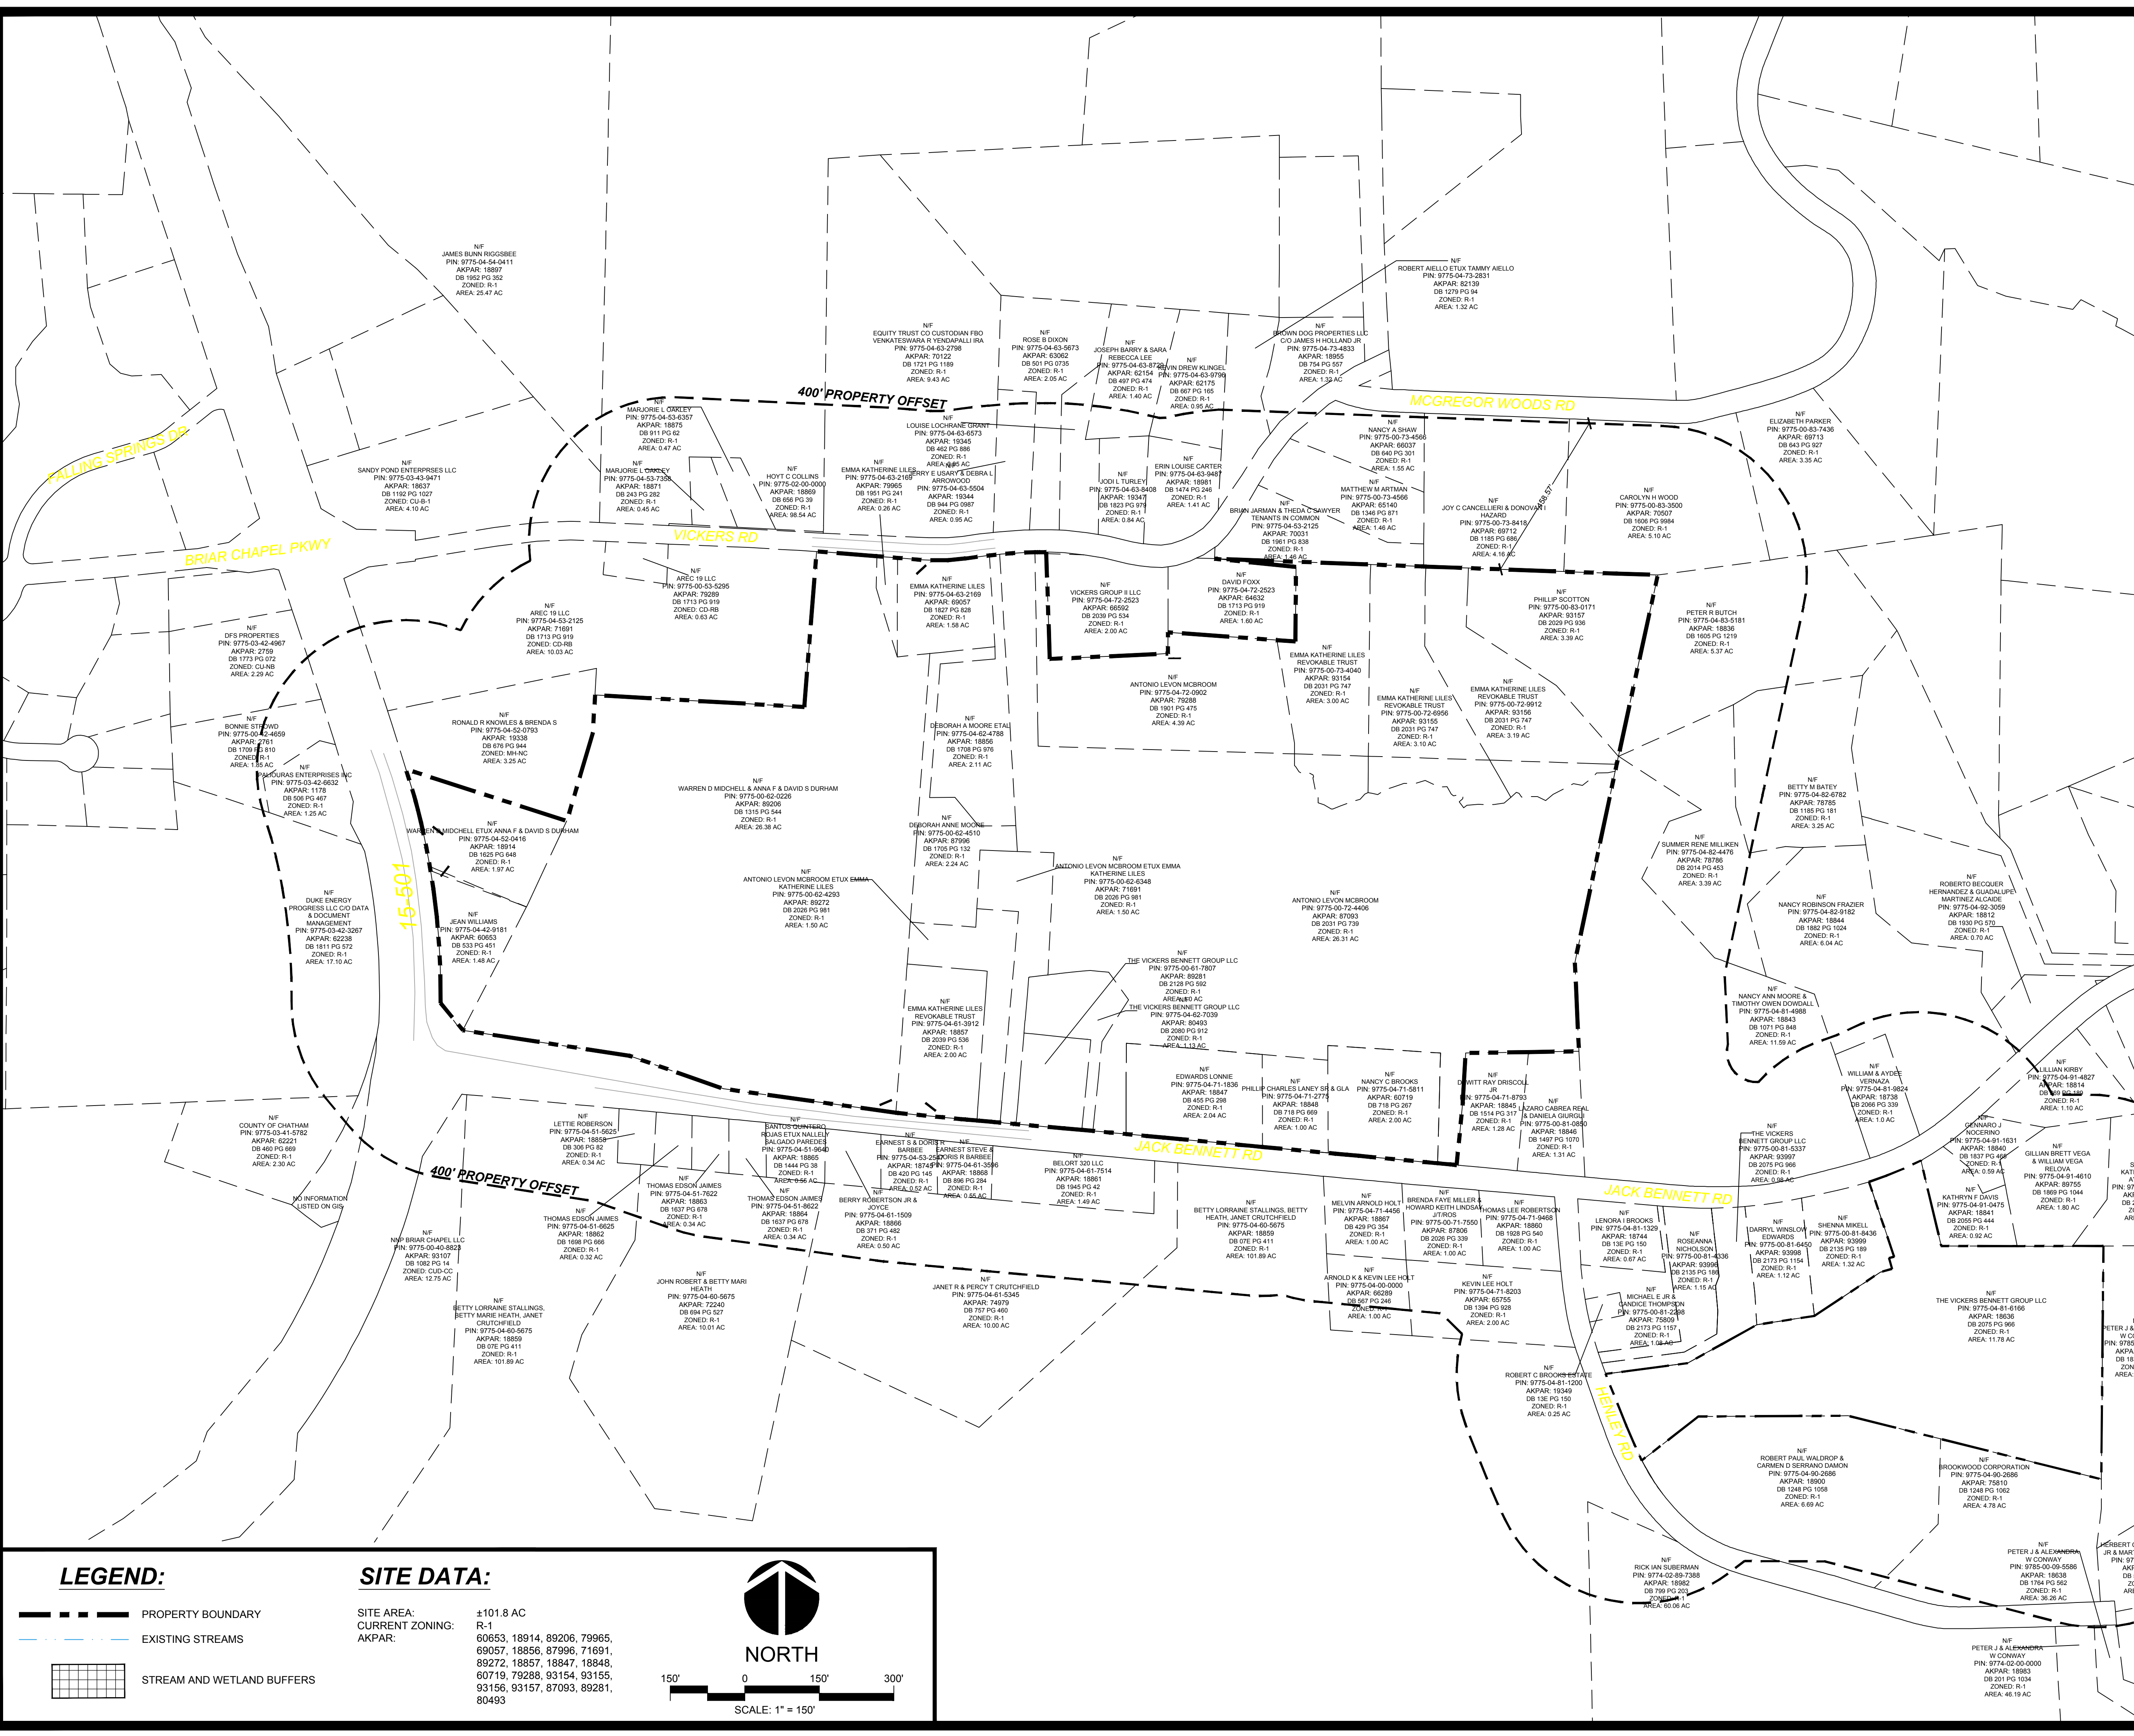

LEGEND:

- PROPERTY BOUNDARY
- EXISTING STREAMS
- STREAM AND WETLAND BUFFERS

SITE DATA:

SITE AREA: ±101.8 AC
 CURRENT ZONING: R-1
 AKPAR: 60653, 18914, 89206, 79965, 90057, 18856, 87996, 71691, 89272, 18857, 18847, 18848, 60719, 79288, 93154, 93155, 93156, 93157, 87093, 89281, 80493

NORTH

SCALE: 1" = 150'