



THE CONSERVANCY AT JORDAN LAKE

NOVEMBER 19, 2021
 FIRST PLAT SUBMITTAL
 2A - FIRST PLAT
 US 15-501
 Chatham County, NC

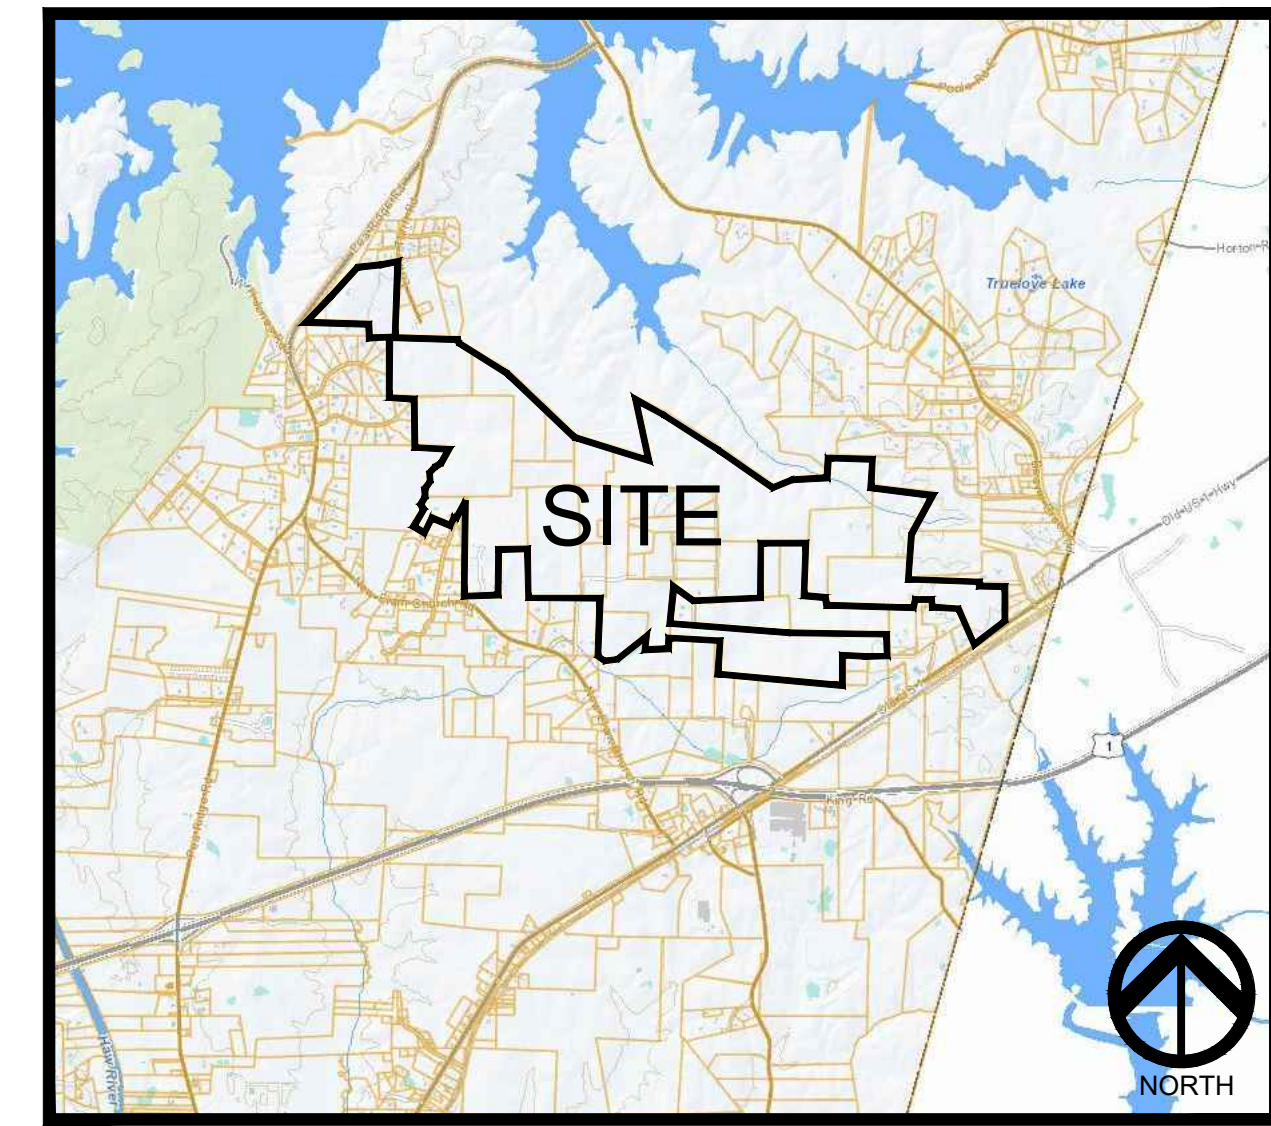

VICINITY MAP

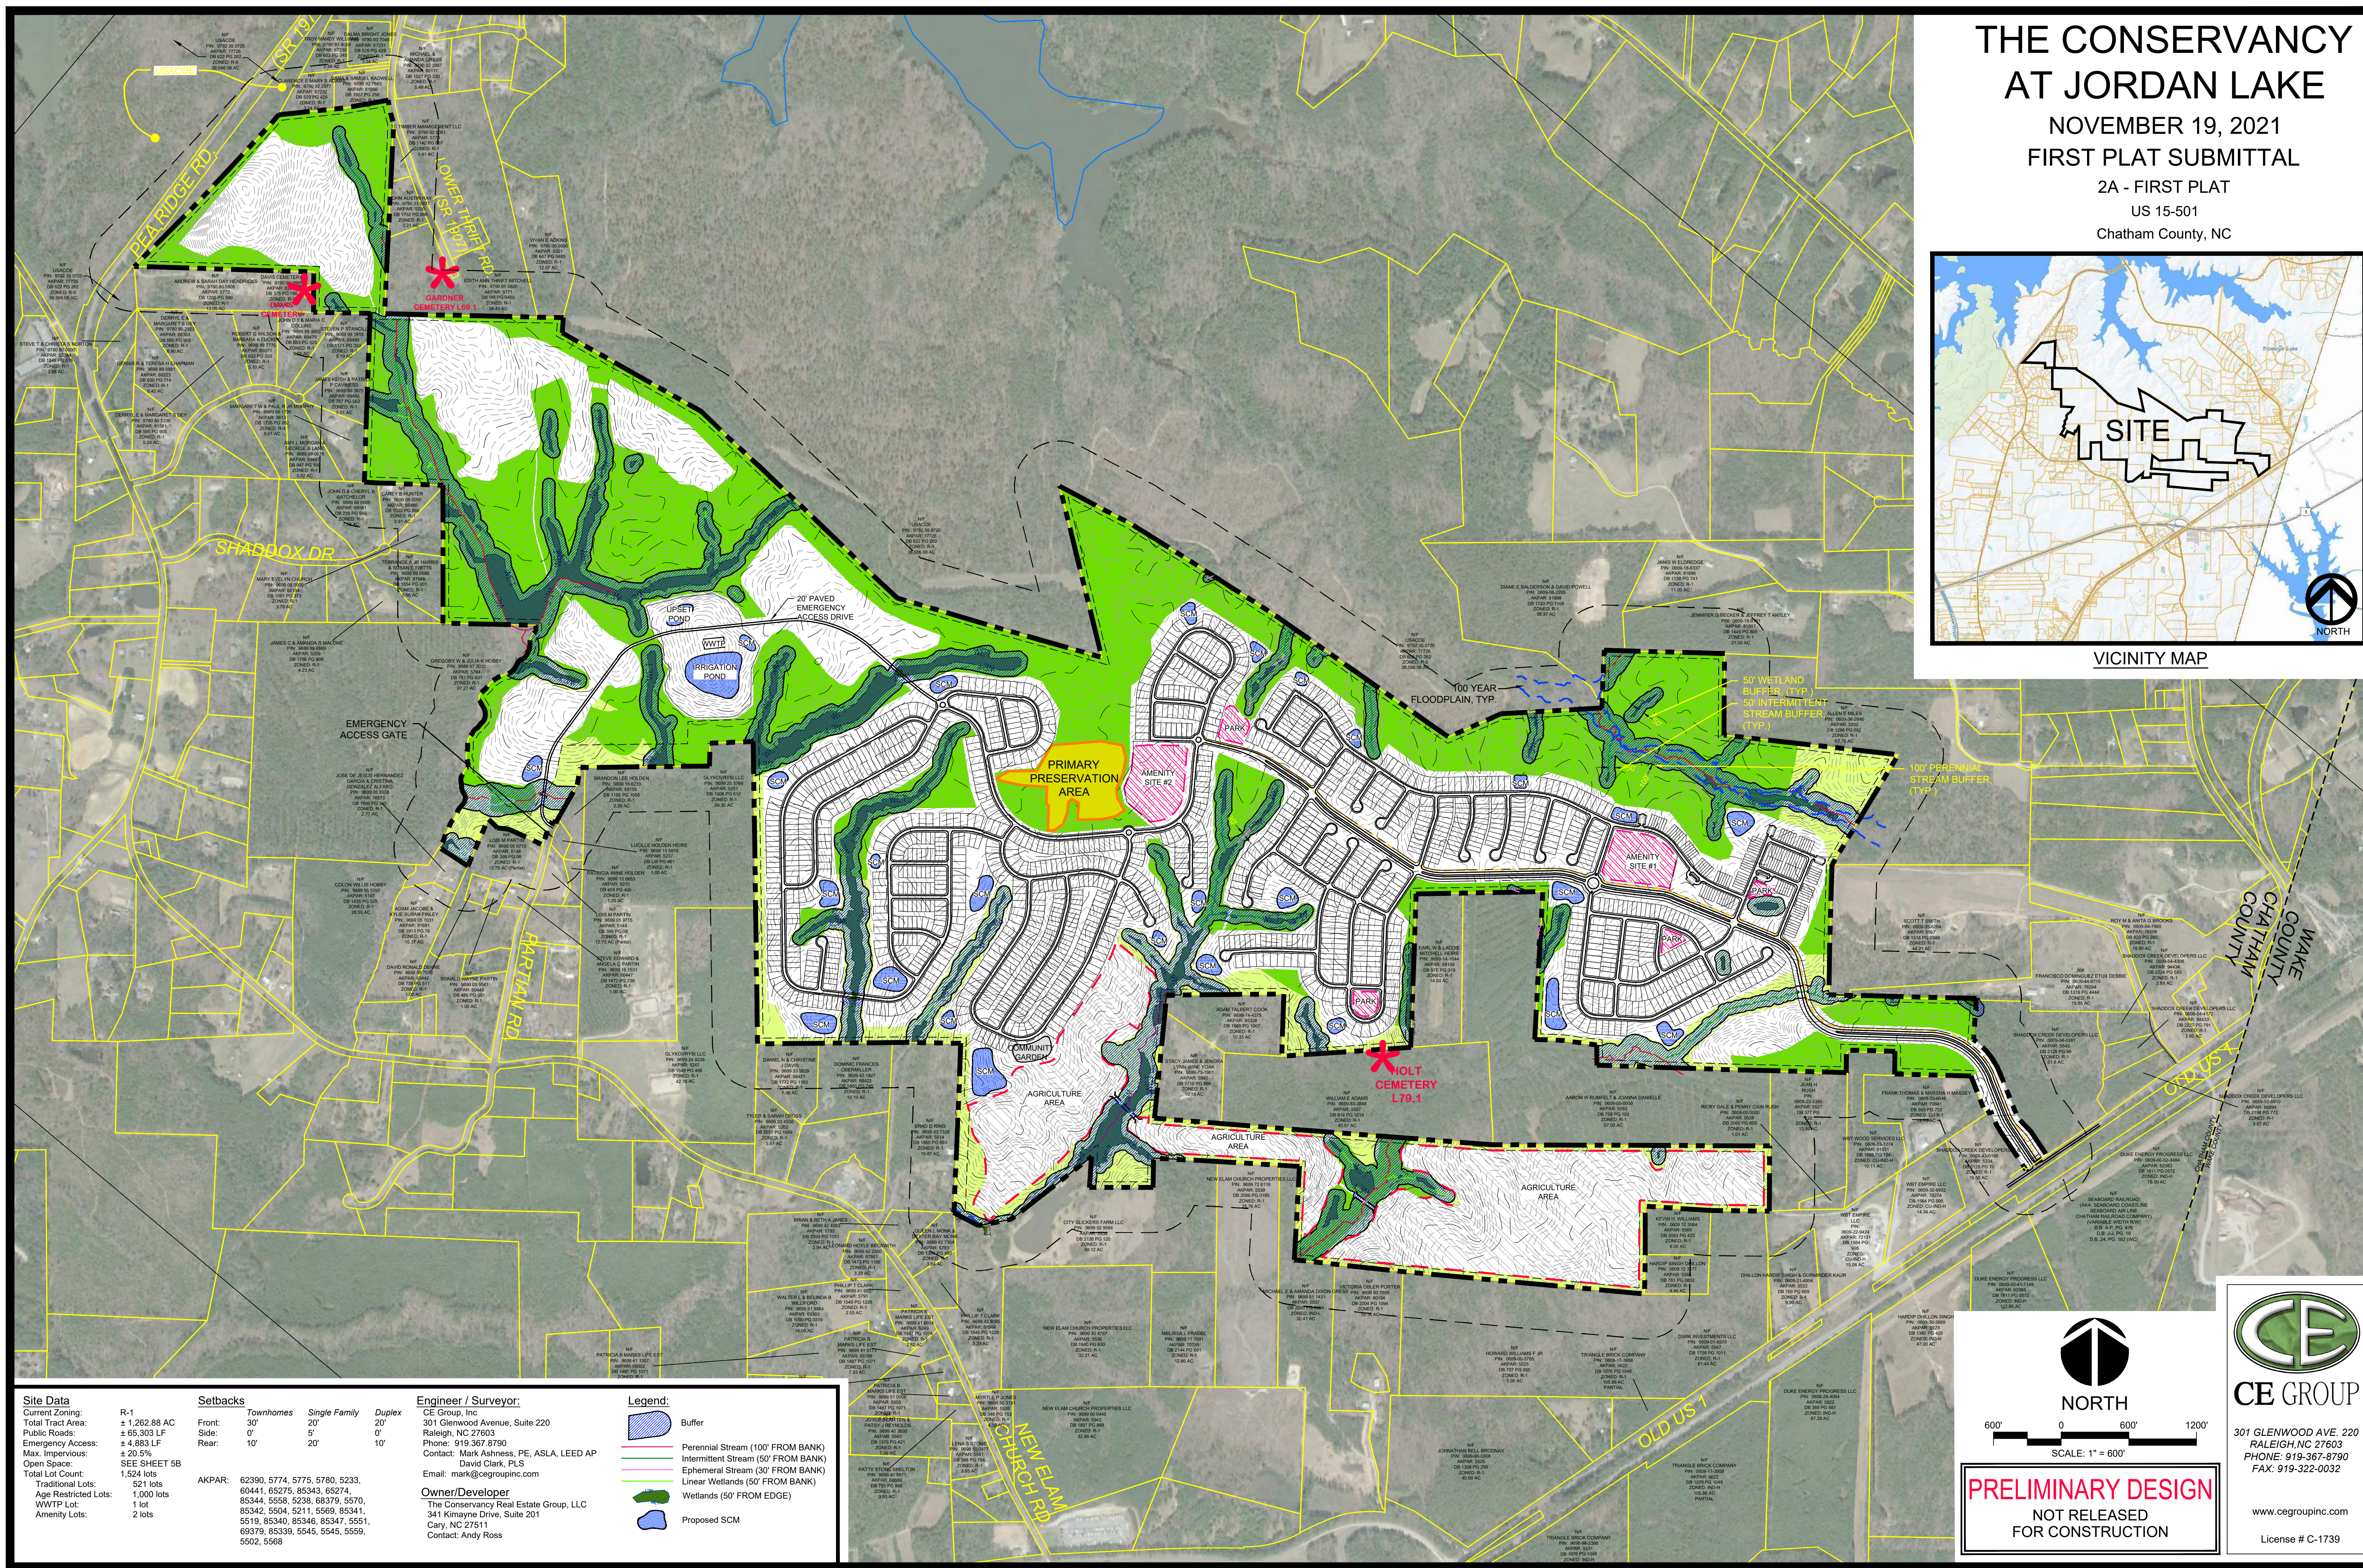

Site Data

Current Zoning: R-1
 Total Tract Area: ± 1,262.88 AC
 Public Roads: ± 65,303 LF
 Emergency Access: ± 4,883 LF
 Max. Impervious: ± 20.5%
 Open Space: SEE SHEET 5B
 Total Lot Count: 1,524 lots
 Traditional Lots: 521 lots
 Age Restricted Lots: 1,000 lots
 WWTP Lot: 1 lot
 Amenity Lots: 2 lots

Setbacks

	Townhomes	Single Family	Duplex
Front:	30'	20'	20'
Side:	0'	5'	0'
Rear:	10'	20'	10'

Engineer / Surveyor:
 CE Group, Inc.
 301 Glenwood Avenue, Suite 220
 Raleigh, NC 27603
 Phone: 919.367.8790
 Contact: Mark Ashness, PE, ASLA, LEED AP
 David Clark, PLS
 Email: mark@cegroupinc.com

Owner/Developer:
 The Conservancy Real Estate Group, LLC
 341 Kinyame Drive, Suite 201
 Cary, NC 27511
 Contact: Andy Ross

Legend:

- Buffer
- Perennial Stream (100' FROM BANK)
- Intermittent Stream (50' FROM BANK)
- Ephemeral Stream (30' FROM BANK)
- Linear Wetlands (50' FROM BANK)
- Wetlands (50' FROM EDGE)
- Proposed SCM

NORTH

SCALE: 1" = 600'

PRELIMINARY DESIGN
NOT RELEASED FOR CONSTRUCTION


CE GROUP

301 GLENWOOD AVE. 220
 RALEIGH, NC 27603
 PHONE: 919-367-8790
 FAX: 919-322-0032

www.cegroupinc.com
 License # C-1739

THE CONSERVANCY AT JORDAN LAKE

NOVEMBER 19, 2021
FIRST PLAT SUBMITTAL
2B - FIRST PLAT
US 15-501
Chatham County, NC

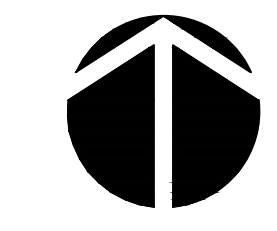

NORTH
SCALE: 1" = 200'

CE GROUP
301 GLENWOOD AVE. 220
RALEIGH, NC 27603
PHONE: 919-367-8790
FAX: 919-322-0032
www.cegroupinc.com
License # C-1739

PRELIMINARY DESIGN
NOT RELEASED
FOR CONSTRUCTION



LT
9.1

Site Data		Setbacks		Engineer / Surveyor:		Legend:	
Current Zoning:	R-1	Front:	Townhomes 30'	Single Family 20'	Duplex 20'		Buffer
Total Tract Area:	± 1,262.88 AC	Side:	0'	5'	0'		Perennial Stream (100' FROM BANK)
Public Roads:	± 65,303 LF	Rear:	10'	20'	10'		Intermittent Stream (50' FROM BANK)
Emergency Access:	± 4,883 LF						Ephemeral Stream (30' FROM BANK)
Max. Impervious:	± 20.5%						Linear Wetlands (50' FROM BANK)
Open Space:	SEE SHEET 5B						Wetlands (50' FROM EDGE)
Total Lot Count:	1,524 lots						Proposed SCM
Traditional Lots:	521 lots	AKPAR:	62390, 5774, 5775, 5780, 5233,				
Age Restricted Lots:	1,000 lots		60441, 65275, 85343, 65274,				
WWTP Lot:	1 lot		85344, 5558, 5238, 68379, 5570,				
Amenity Lots:	2 lots		85342, 5504, 5211, 5569, 85341,				
			5519, 85340, 85346, 85347, 5551,				
			69379, 85339, 5545, 5545, 5559,				
			5502, 5568				

THE CONSERVANCY AT JORDAN LAKE

NOVEMBER 19, 2021
FIRST PLAT SUBMITTAL

2C - FIRST PLAT
US 15-501
Chatham County, NC




CE GROUP

301 GLENWOOD AVE. 220
RALEIGH, NC 27603
PHONE: 919-367-8790
FAX: 919-322-0032

www.cegroupinc.com

License # C-1739

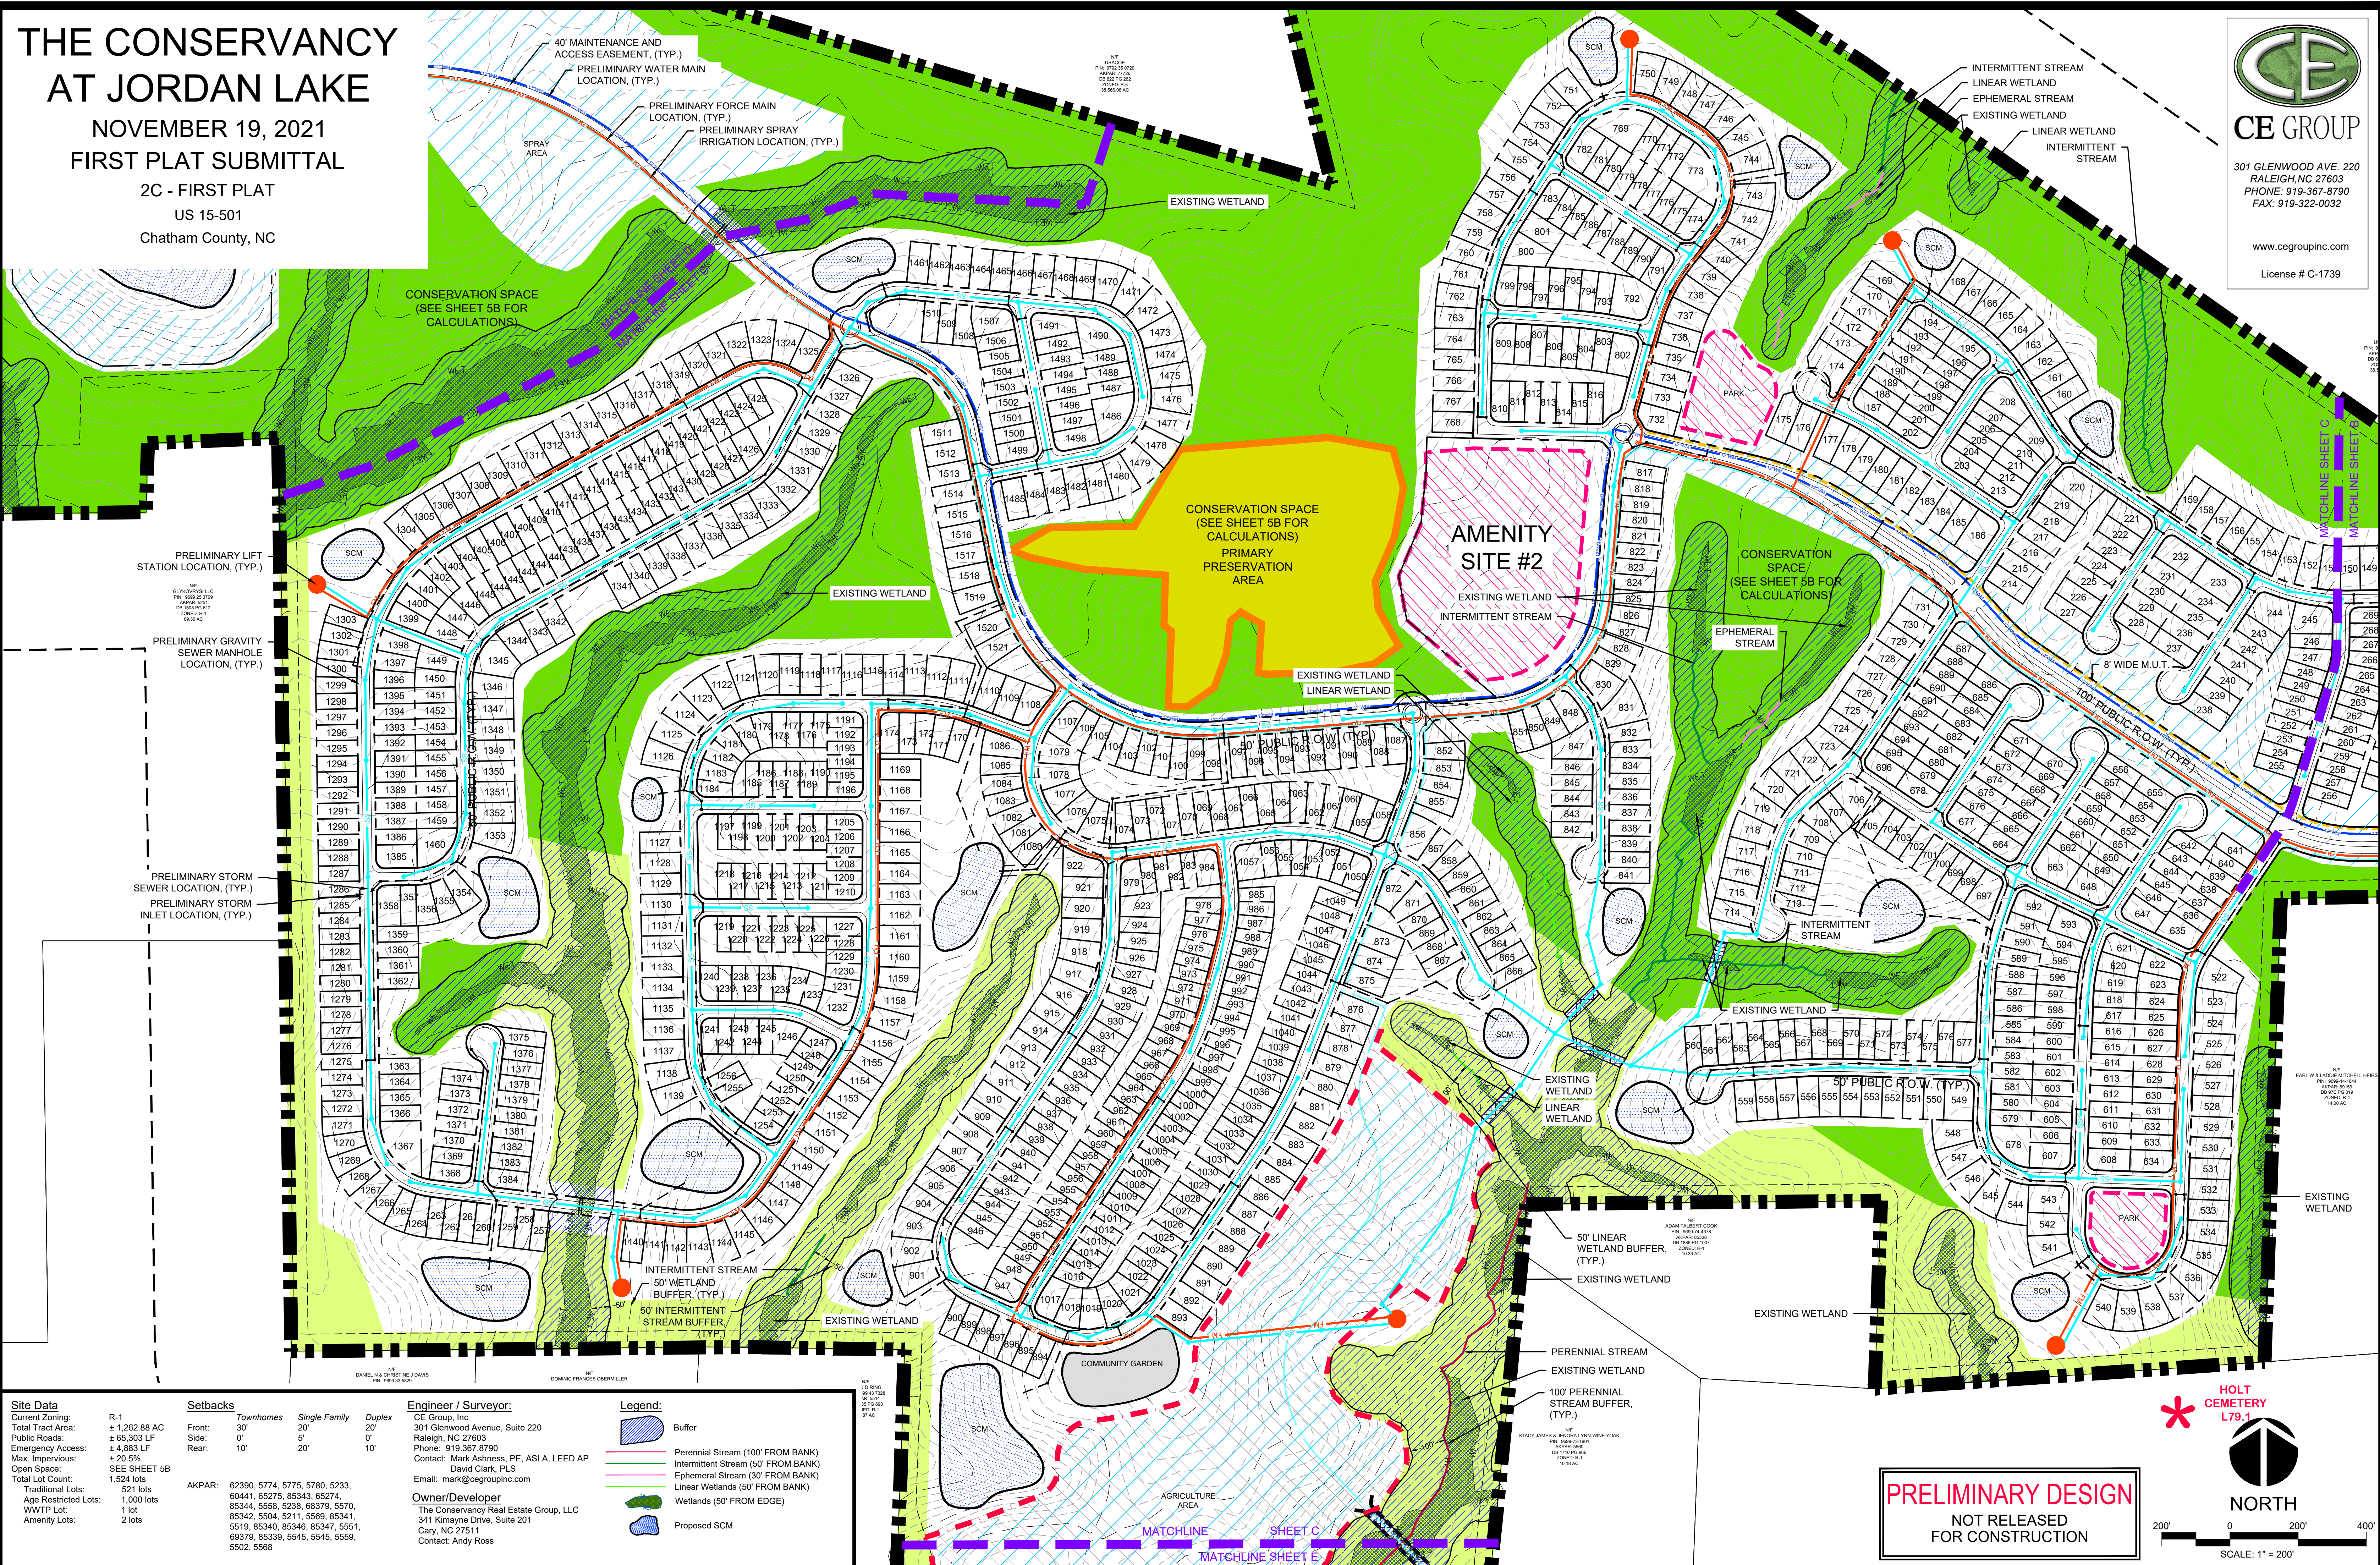


Site Data	
Current Zoning:	R-1
Total Tract Area:	± 1,262.88 AC
Public Roads:	± 65,303 LF
Emergency Access:	± 4,883 LF
Max. Impervious:	± 20.5%
Open Space:	SEE SHEET 5B
Total Lot Count:	1,524 lots
Traditional Lots:	521 lots
Age Restricted Lots:	1,000 lots
WWTP Lot:	1 lot
Amenity Lots:	2 lots

Setbacks	
Front:	Townhomes 30'
Side:	20'
Rear:	10'

Engineer / Surveyor:	
CE Group, Inc.	301 Glenwood Avenue, Suite 220 Raleigh, NC 27603 Phone: 919.367.8790 Contact: Mark Ashness, PE, ASLA, LEED AP David Clark, PLS Email: mark@cegroupinc.com
Owner/Developer:	
The Conservancy Real Estate Group, LLC	341 Kimmayne Drive, Suite 201 Cary, NC 27511 Contact: Andy Ross


Legend:	
	Buffer
	Perennial Stream (100' FROM BANK)
	Intermittent Stream (50' FROM BANK)
	Ephemeral Stream (30' FROM BANK)
	Linear Wetlands (50' FROM BANK)
	Wetlands (50' FROM EDGE)
	Proposed SCM

PRELIMINARY DESIGN
NOT RELEASED
FOR CONSTRUCTION

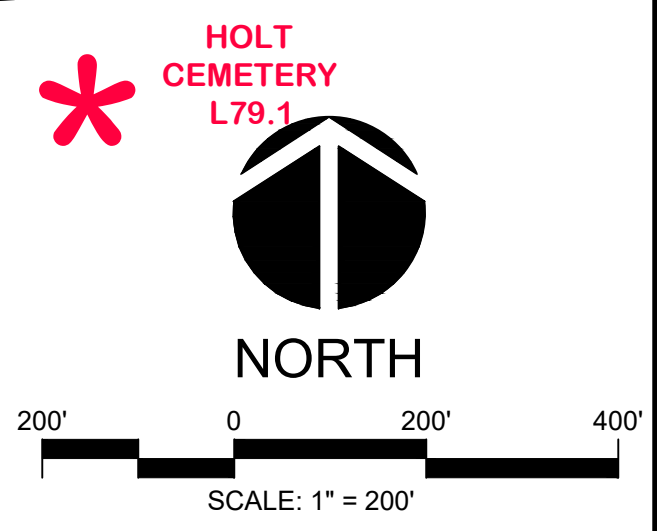

THE CONSERVANCY AT JORDAN LAKE

NOVEMBER 19, 2021
 FIRST PLAT SUBMITTAL
 2D - FIRST PLAT
 US 15-501
 Chatham County, NC

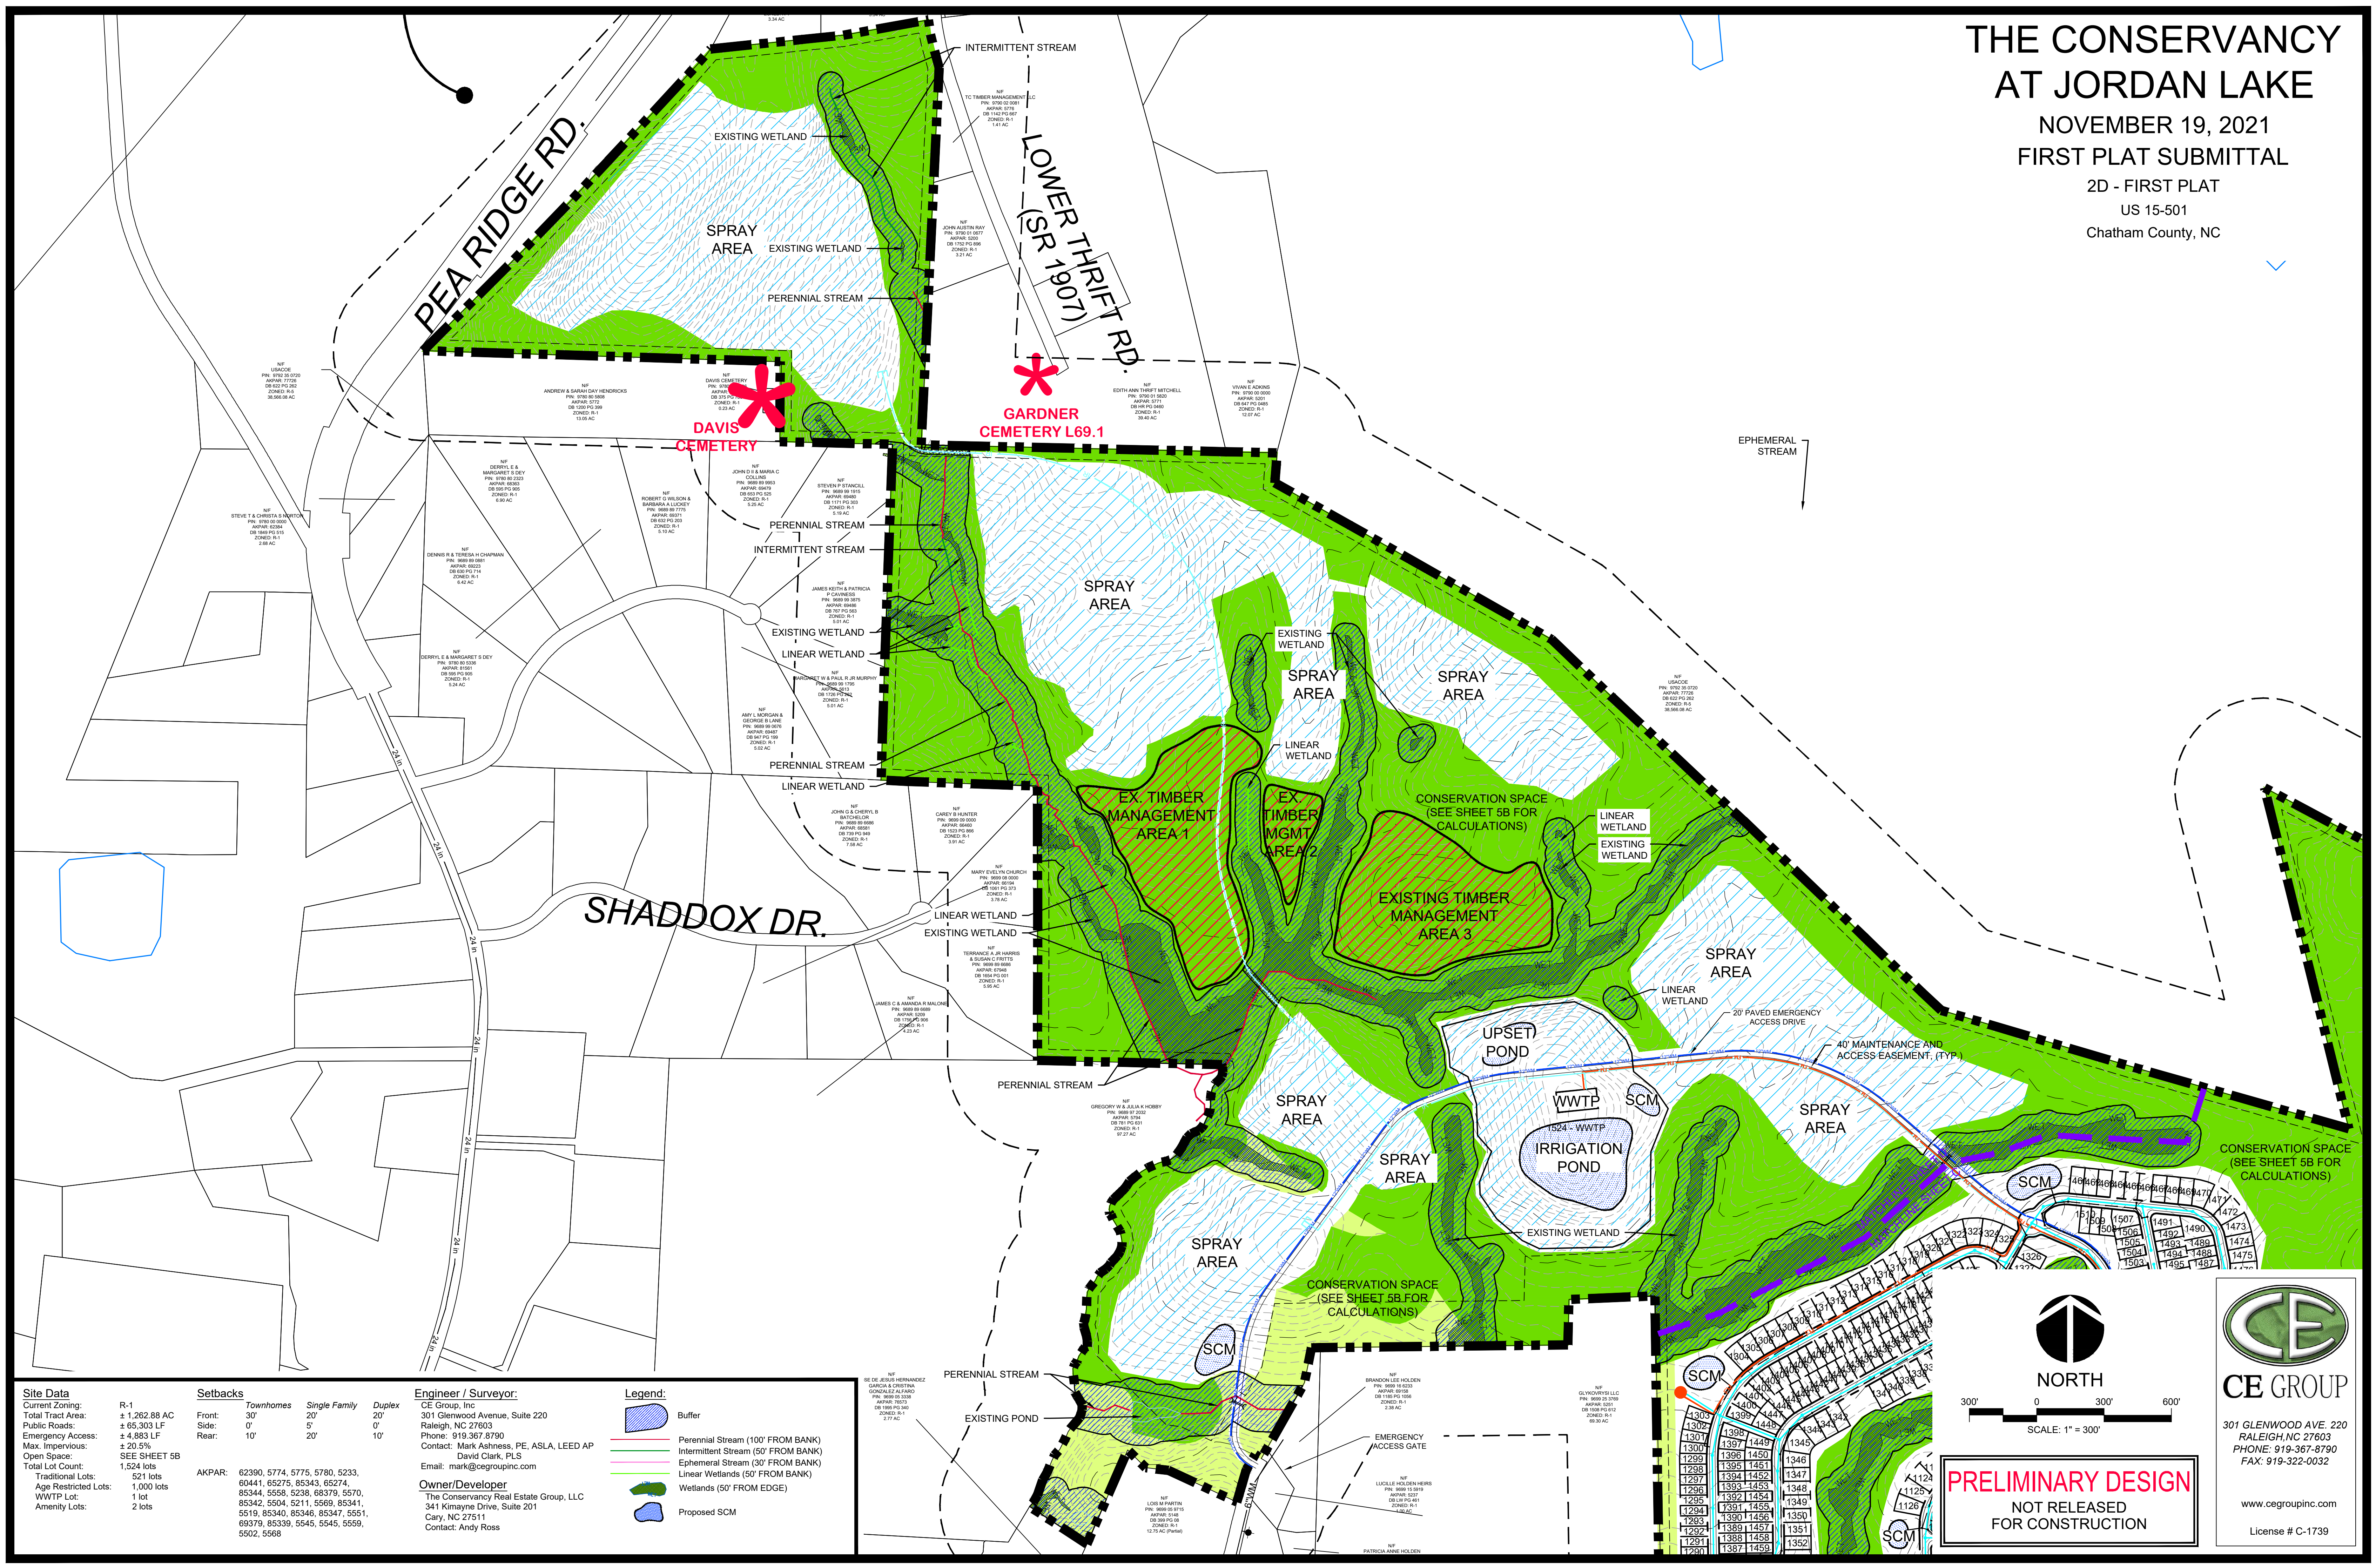


Site Data	
Current Zoning:	R-1
Total Tract Area:	± 1,262.88 AC
Public Roads:	± 65,303 LF
Emergency Access:	± 4,883 LF
Max. Impervious:	± 20.5%
Open Space:	SEE SHEET 5B
Total Lot Count:	1,524 lots
Traditional Lots:	521 lots
Age Restricted Lots:	1,000 lots
WWTP Lot:	1 lot
Amenity Lots:	2 lots

Setbacks	
Front:	30'
Side:	0'
Rear:	10'

Engineer / Surveyor:	
CE Group, Inc.	301 Glenwood Avenue, Suite 220 Raleigh, NC 27603 Phone: 919.367.8790 Contact: Mark Ashness, PE, ASLA, LEED AP David Clark, PLS Email: mark@cegroupinc.com
Owner/Developer	
The Conservancy Real Estate Group, LLC	341 Kilmayne Drive, Suite 201 Cary, NC 27511 Contact: Andy Ross

Legend:	
[Blue hatched box]	Buffer
[Blue dashed line]	Perennial Stream (100' FROM BANK)
[Blue solid line]	Intermittent Stream (50' FROM BANK)
[Blue dotted line]	Ephemeral Stream (30' FROM BANK)
[Green hatched box]	Linear Wetlands (50' FROM BANK)
[Green solid box]	Wetlands (50' FROM EDGE)
[Blue circle]	Proposed SCM


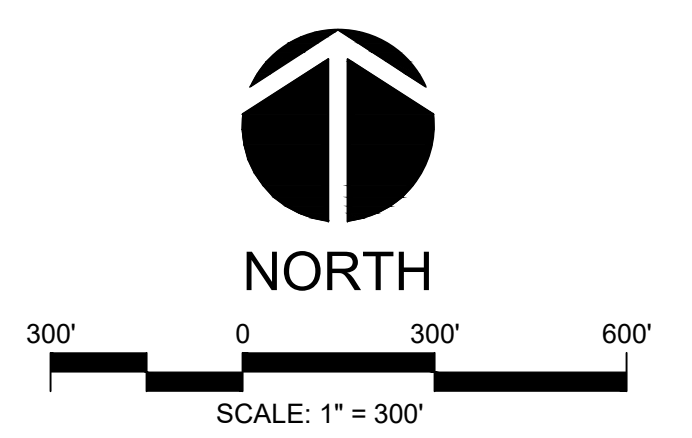


PRELIMINARY DESIGN
 NOT RELEASED
 FOR CONSTRUCTION


CE GROUP
 301 GLENWOOD AVE. 220
 RALEIGH, NC 27603
 PHONE: 919-367-8790
 FAX: 919-322-0032
 www.cegroupinc.com
 License # C-1739

THE CONSERVANCY AT JORDAN LAKE


NOVEMBER 19, 2021
FIRST PLAT SUBMITTAL
US 15-501
Chatham County, NC

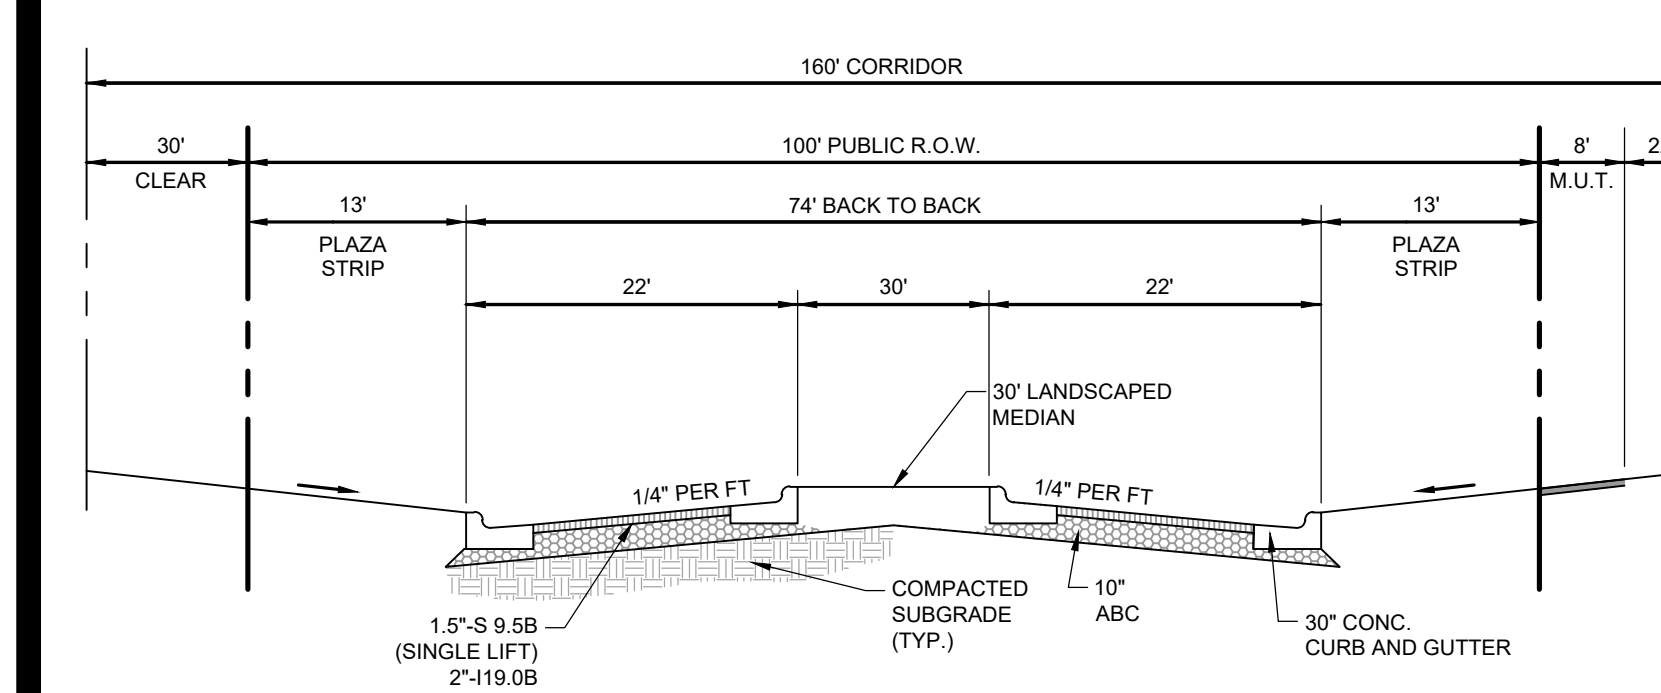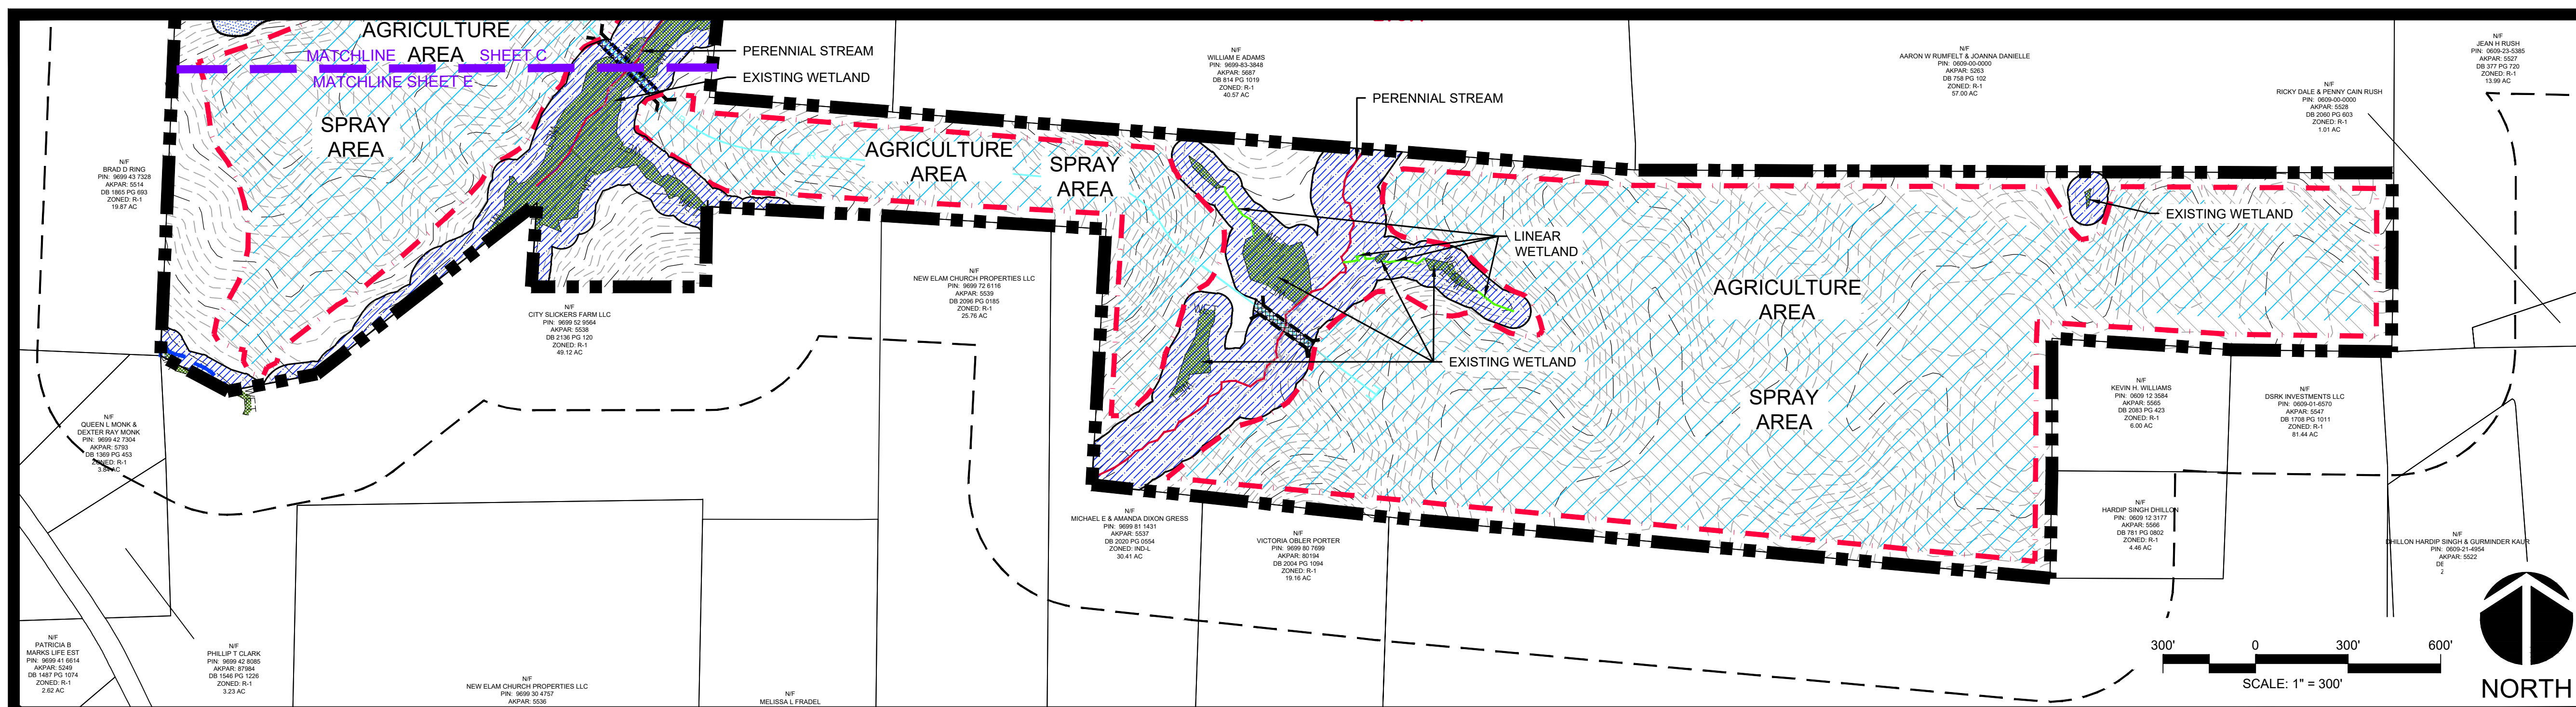


TYPICAL 100' PUBLIC R.O.W. SECTION (DIVIDED PARKWAY)
NOT TO SCALE

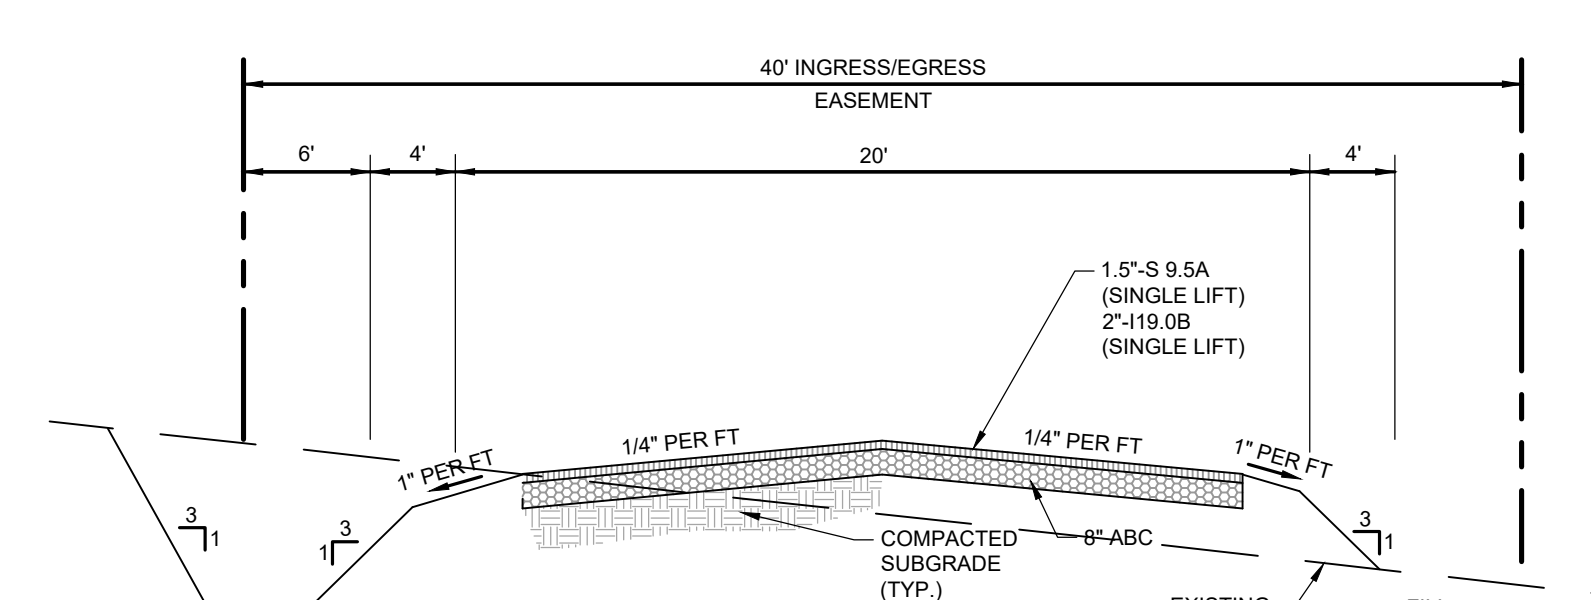


MAINTENANCE AND EMERGENCY ACCESS DRIVE
NOT TO SCALE

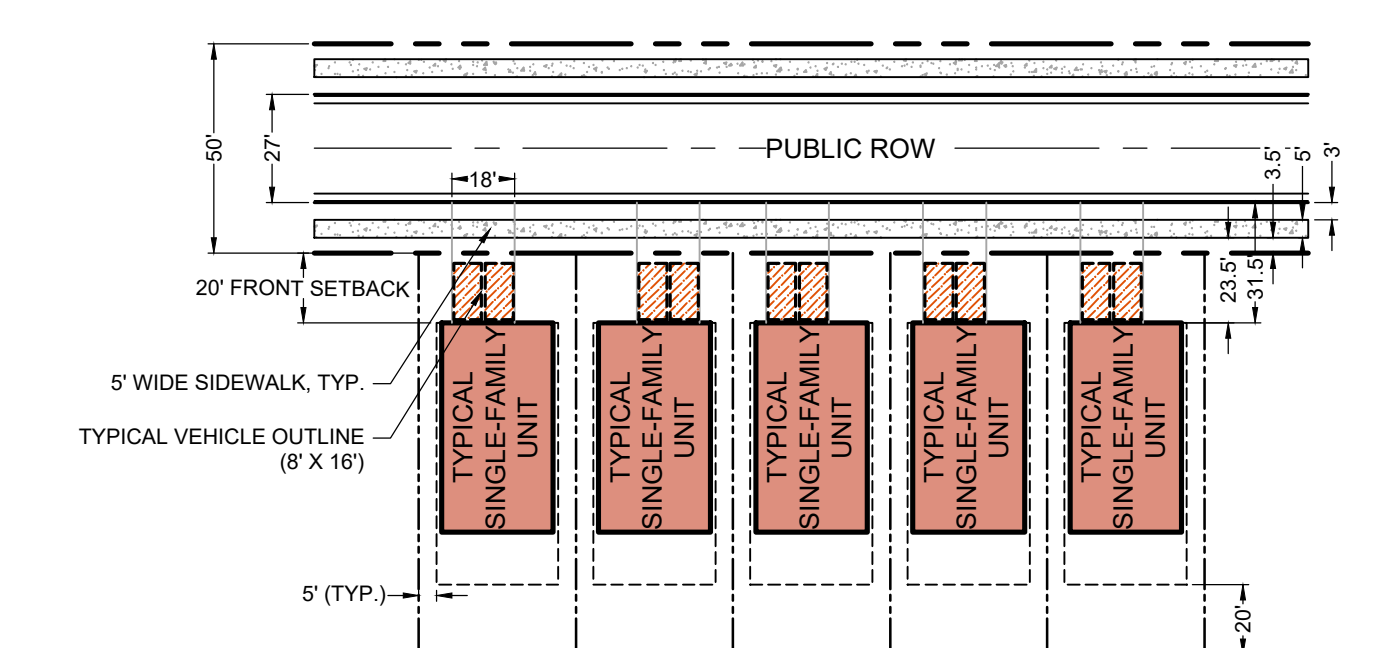


TYPICAL SINGLE FAMILY DIMENSIONS
NOT TO SCALE

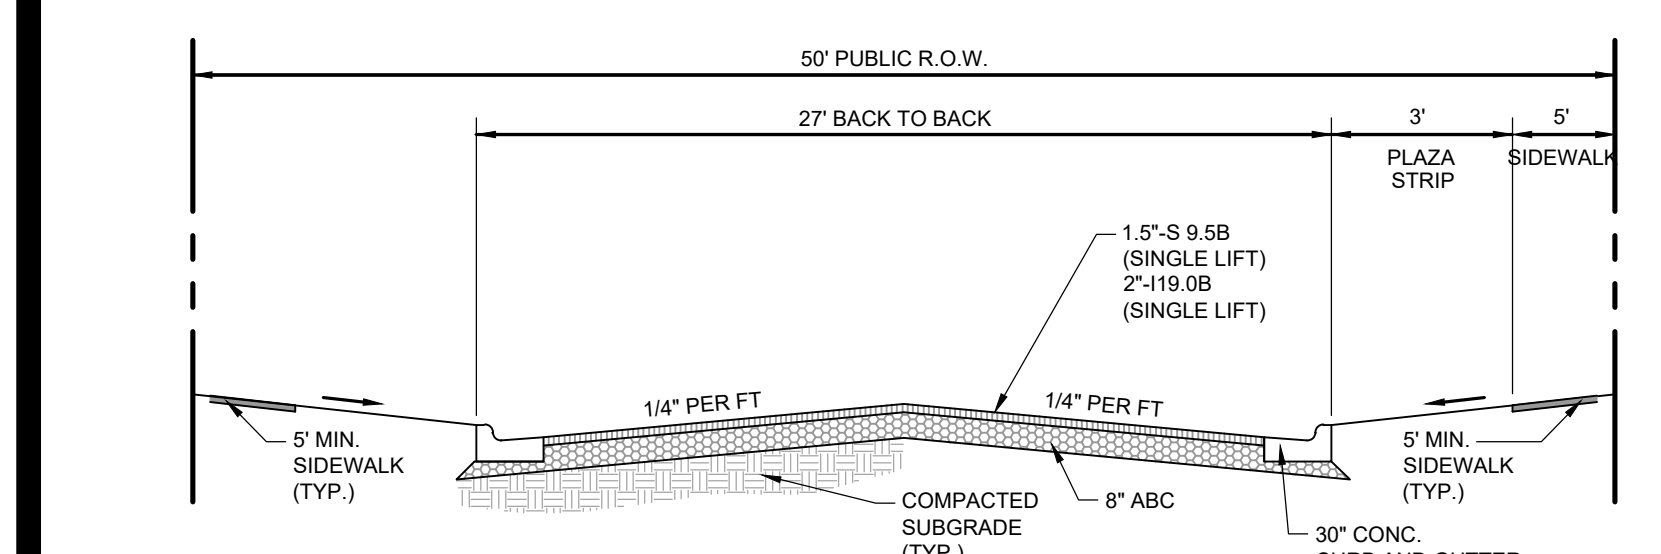

TYPICAL 50' PUBLIC R.O.W. SECTION
NOT TO SCALE

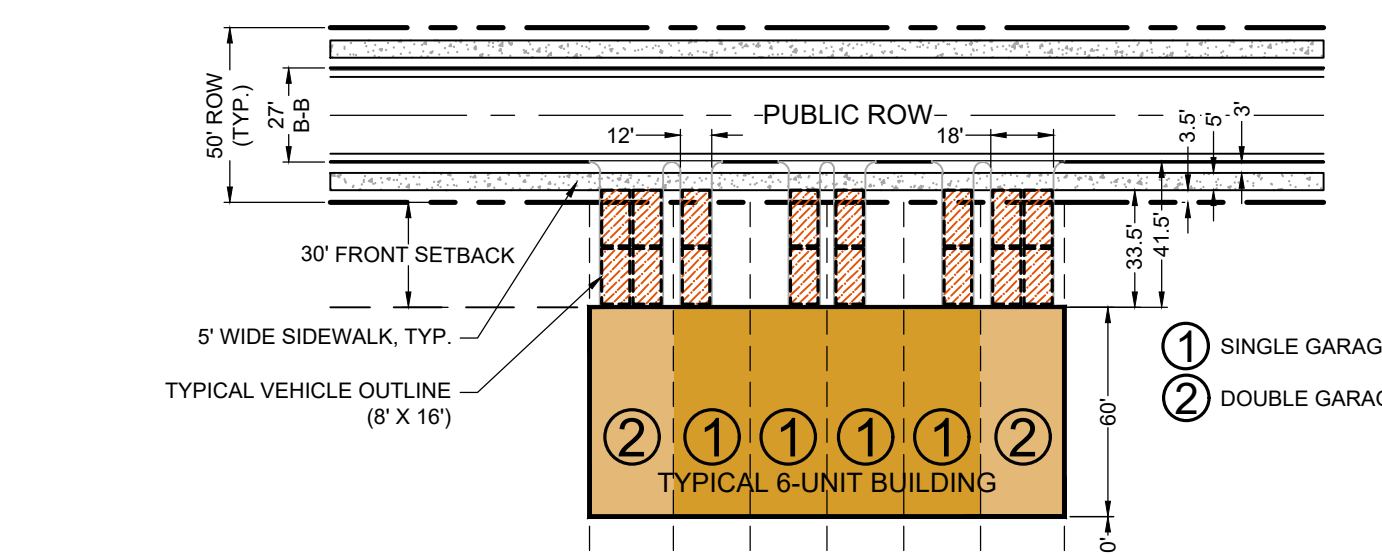

TYPICAL TOWNHOME DIMENSIONS
NOT TO SCALE

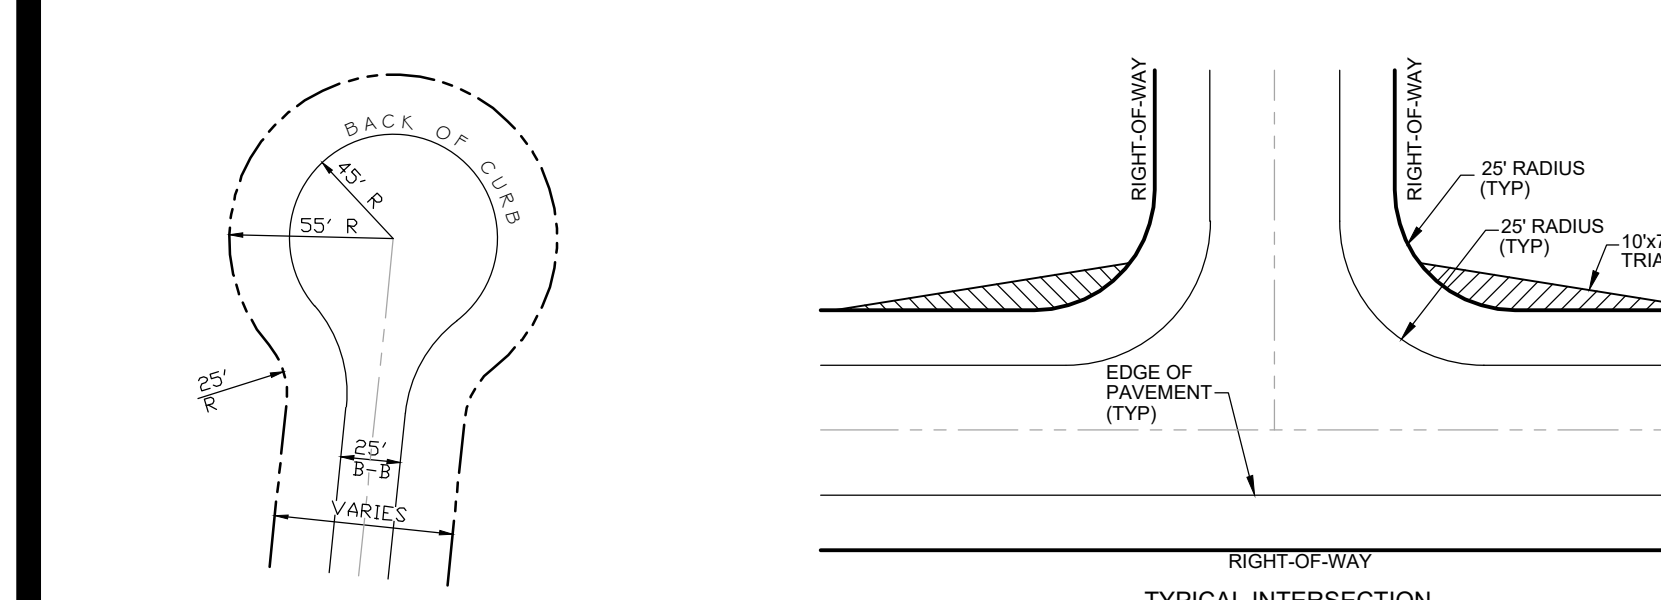

Site Data		Setbacks		Engineer / Surveyor:		Legend:	
Current Zoning:	R-1	Townhomes	Front: 30'	CE Group, Inc.	CE Group, Inc.	Buffer	Blue hatched area
Total Tract Area:	± 1,262.88 AC	Single Family	Side: 0'	301 Glenwood Avenue, Suite 220	301 Glenwood Avenue, Suite 220	Perennial Stream (100' FROM BANK)	Blue wavy lines
Public Roads:	± 65,303 LF	Duplex	Rear: 10'	Raleigh, NC 27603	Rateigh, NC 27603	Intermittent Stream (50' FROM BANK)	Green wavy lines
Emergency Access:	± 4,883 LF			Phone: 919.367.8790	Phone: 919.367.8790	Ephemeral Stream (30' FROM BANK)	Red wavy lines
Max. Impervious:	± 20.5%			Contact: Mark Ashness, PE, ASLA, LEED AP	Contact: Mark Ashness, PE, ASLA, LEED AP	Linear Wetlands (50' FROM BANK)	Blue dashed lines
Open Space:	SEE SHEET 5B			David Clark, PLS	David Clark, PLS	Wetlands (50' FROM EDGE)	Green dashed lines
Total Lot Count:	1,524 lots			Email: mark@cegrouppinc.com	Email: mark@cegrouppinc.com	Proposed SCM	Blue solid area
Traditional Lots:	521 lots	AKPAR:	62390, 5774, 5775, 5780, 5233,				
Age Restricted Lots:	1,000 lots		60441, 65275, 85343, 65274,				
WWTP Lot:	1 lot		85344, 5558, 5238, 68379, 5570,				
Amenity Lots:	2 lots		85342, 5504, 5211, 5569, 85341,				
			5519, 85340, 85346, 85347, 5551,				
			69379, 85339, 5545, 5545, 5559,				
			5502, 5568				

PRELIMINARY DESIGN
NOT RELEASED FOR CONSTRUCTION

CE GROUP
301 GLENWOOD AVE. 220
RALEIGH, NC 27603
PHONE: 919-367-8790
FAX: 919-322-0032
www.cegroupinc.com
License # C-1739

THE CONSERVANCY AT JORDAN LAKE

NOVEMBER 19, 2021
FIRST PLAT SUBMITTAL
2F - FIRST PLAT
US 15-501
Chatham County, NC

Parcel Table	
Parcel #	Area
1	2,860 SF
2	2,420 SF
3	2,420 SF
4	2,420 SF
5	2,420 SF
6	2,860 SF
7	2,860 SF
8	2,420 SF
9	2,420 SF
10	2,420 SF
11	2,420 SF
12	2,860 SF
13	2,860 SF
14	2,420 SF
15	2,420 SF
16	2,420 SF
17	2,420 SF
18	2,860 SF
19	2,860 SF
20	2,420 SF
21	2,420 SF
22	2,420 SF
23	2,420 SF
24	2,860 SF
25	2,860 SF
26	2,420 SF
27	2,420 SF
28	2,420 SF
29	2,420 SF
30	2,860 SF
31	2,860 SF
32	2,420 SF
33	2,420 SF
34	2,420 SF
35	2,420 SF
36	2,860 SF
37	2,860 SF
38	2,420 SF
39	2,420 SF
40	2,420 SF
41	2,420 SF
42	2,860 SF
43	2,860 SF
44	2,420 SF
45	2,420 SF
46	2,420 SF
47	2,420 SF
48	2,860 SF
49	2,860 SF
50	2,420 SF
51	2,420 SF
52	2,420 SF
53	2,420 SF
54	2,860 SF
55	2,860 SF
56	2,420 SF
57	2,420 SF
58	2,420 SF
59	2,420 SF
60	2,860 SF
61	2,860 SF
62	2,420 SF
63	2,420 SF
64	2,420 SF
65	2,420 SF
66	2,860 SF
67	2,860 SF
68	2,420 SF
69	2,420 SF

Parcel Table	
Parcel #	Area
70	2,420 SF
71	2,420 SF
72	2,860 SF
73	2,860 SF
74	2,420 SF
75	2,420 SF
76	2,420 SF
77	2,420 SF
78	2,860 SF
79	2,860 SF
80	2,420 SF
81	2,420 SF
82	2,420 SF
83	2,420 SF
84	2,860 SF
85	2,860 SF
86	2,420 SF
87	2,420 SF
88	2,420 SF
89	2,420 SF
90	2,860 SF
91	2,860 SF
92	2,420 SF
93	2,426 SF
94	2,450 SF
95	2,495 SF
96	3,034 SF
97	2,860 SF
98	2,420 SF
99	2,420 SF
100	2,420 SF
101	2,420 SF
102	2,856 SF
103	2,910 SF
104	2,513 SF
105	2,535 SF
106	2,535 SF
107	2,513 SF
108	2,910 SF
109	2,860 SF
110	2,420 SF
111	2,420 SF
112	2,420 SF
113	2,420 SF
114	2,860 SF
115	2,962 SF
116	2,449 SF
117	2,424 SF
118	2,424 SF
119	2,449 SF
120	2,962 SF
121	2,962 SF
122	2,449 SF
123	2,424 SF
124	2,424 SF
125	2,449 SF
126	2,962 SF
127	7,150 SF
128	7,150 SF
129	7,150 SF
130	7,150 SF
131	7,150 SF
132	7,285 SF
133	7,441 SF
134	7,441 SF
135	7,441 SF
136	7,441 SF
137	7,441 SF
138	7,296 SF

Parcel Table	
Parcel #	Area
139	7,150 SF
140	7,150 SF
141	7,150 SF
142	7,150 SF
143	7,150 SF
144	7,150 SF
145	7,150 SF
146	7,150 SF
147	7,150 SF
148	7,150 SF
149	7,150 SF
150	7,346 SF
151	7,892 SF
152	7,890 SF
153	7,890 SF
154	8,392 SF
155	7,153 SF
156	7,150 SF
157	7,150 SF
158	7,150 SF
159	7,150 SF
160	7,150 SF
161	7,150 SF
162	7,474 SF
163	7,740 SF
164	7,740 SF
165	7,740 SF
166	7,586 SF
167	7,150 SF
168	7,150 SF
169	7,150 SF
170	7,150 SF
171	7,150 SF
172	7,150 SF
173	7,150 SF
174	11,516 SF
175	8,420 SF
176	7,930 SF
177	7,406 SF
178	7,921 SF
179	7,150 SF
180	7,150 SF
181	7,150 SF
182	7,150 SF
183	7,150 SF
184	7,150 SF
185	7,150 SF
186	10,591 SF
187	6,746 SF
188	5,330 SF
189	5,330 SF
190	5,330 SF
191	5,330 SF
192	5,330 SF
193	5,330 SF
194	7,307 SF
195	7,933 SF
196	5,478 SF
197	5,337 SF
198	5,330 SF
199	5,330 SF
200	5,330 SF
201	5,330 SF
202	6,199 SF
203	7,191 SF
204	5,330 SF
205	5,339 SF
206	5,440 SF
207	5,674 SF

Parcel Table	
Parcel #	Area
208	10,863 SF
209	7,265 SF
210	5,936 SF
211	5,715 SF
212	5,330 SF
213	6,663 SF
214	7,150 SF
215	7,150 SF
216	7,150 SF
217	7,150 SF
218	7,150 SF
219	7,479 SF
220	10,721 SF
221	7,557 SF
222	7,150 SF
223	7,150 SF
224	7,150 SF
225	7,150 SF
226	7,150 SF
227	7,207 SF
228	7,389 SF
229	7,425 SF
230	7,425 SF
231	7,425 SF
232	11,003 SF
233	10,989 SF
234	7,425 SF
235	7,425 SF
236	7,425 SF
237	7,394 SF
238	7,345 SF
239	7,150 SF
240	7,150 SF
241	7,150 SF
242	7,150 SF
243	7,150 SF
244	11,669 SF
245	9,903 SF
246	5,400 SF
247	6,404 SF
248	5,125 SF
249	5,125 SF
250	5,125 SF
251	5,125 SF
252	5,125 SF
253	5,125 SF
254	5,125 SF
255	5,125 SF
256	5,125 SF
257	5,125 SF
258	5,125 SF
259	5,125 SF
260	5,125 SF
261	5,125 SF
262	5,125 SF
263	5,125 SF
264	5,125 SF
265	5,681 SF
266	5,864 SF
267	5,385 SF
268	5,125 SF
269	5,778 SF
270	6,897 SF
271	5,127 SF
272	5,446 SF
273	5,751 SF
274	5,751 SF
275	5,495 SF
276	5,125 SF

Parcel Table	
Parcel #	Area
277	5,125 SF
278	5,125 SF
279	5,125 SF
280	5,125 SF
281	5,163 SF
282	6,228 SF
283	5,117 SF
284	5,125 SF
285	5,125 SF
286	5,125 SF
287	5,403 SF
288	5,479 SF
289	5,479 SF
290	5,479 SF
291	5,488 SF
292	5,125 SF
293	8,024 SF
294	8,311 SF
295	5,125 SF
296	5,435 SF
297	5,412 SF
298	5,412 SF
299	5,413 SF
300	5,414 SF
301	5,375 SF
302	5,125 SF
303	5,104 SF
304	5,125 SF
305	5,125 SF
306	5,126 SF
307	5,239 SF
308	5,358 SF
309	5,358 SF
310	5,358 SF
311	5,358 SF
312	5,358 SF
313	5,358 SF
314	5,316 SF
315	5,125 SF
316	6,968 SF
317	9,293 SF
318	7,150 SF
319	7,150 SF
320	7,150 SF
321	7,150 SF
322	7,150 SF
323	7,150 SF
324	7,150 SF
325	7,150 SF
326	7,799 SF
327	7,057 SF
328	7,150 SF
329	7,150 SF
330	7,150 SF
331	7,150 SF
332	7,150 SF
333	7,150 SF
334	9,323 SF
335	6,293 SF
336	5,125 SF
337	5,859 SF
338	5,125 SF
339	5,125 SF
340	5,125 SF
341	5,125 SF
342	5,125 SF
343	5,341 SF
344	5,125 SF
345	5,125 SF

Parcel Table	
Parcel #	Area
346	5,125 SF
347	5,125 SF
348	5,125 SF
349	5,125 SF
350	5,125 SF
351	5,819 SF
352	8,099 SF
353	7,150 SF
354	7,150 SF
355	7,150 SF
356	7,150 SF
357	7,150 SF
358	7,150 SF
359	7,150 SF
360	7,150 SF
361	7,150 SF
362	7,150 SF
363	7,150 SF
364	7,459 SF
365	7,237 SF
366	7,150 SF
367	7,475 SF
368	8,800 SF
369	8,800 SF
370	8,800 SF
371	8,800 SF
372	8,514 SF
373	7,150 SF
374	7,150 SF
375	7,150 SF
376	7,150 SF
377	7,150 SF
378	7,150 SF
379	7,150 SF
380	7,150 SF
381	7,150 SF
382	7,150 SF
383	7,150 SF
384	7,150 SF
385	7,150 SF
386	7,150 SF
387	7,150 SF
388	7,150 SF
389	7,150 SF
390	7,150 SF
391	7,150 SF
392	7,150 SF
393	7,150 SF
394	7,150 SF
395	8,000 SF
396	8,241 SF
397	7,885 SF
398	7,150 SF
399	7,150 SF
400	7,150 SF
401	7,150 SF
402	7,016 SF
403	7,150 SF
404	7,150 SF
405	7,150 SF
406	7,150 SF
407	7,150 SF
408	7,150 SF
409	7,150 SF
410	7,155 SF
411	7,346 SF
412	10,131 SF
413	8,207 SF
414	7,212 SF

Parcel Table	
Parcel #	Area
415	7,275 SF
416	9,481 SF
417	9,644 SF
418	8,178 SF
419	8,336 SF
420	11,231 SF
421	7,026 SF
422	5,330 SF
423	5,330 SF
424	5,330 SF
425	5,330 SF
426	6,563 SF
427	8,292 SF
428	5,330 SF
429	5,978 SF
430	6,148 SF
431	6,148 SF
432	6,148 SF
433	5,782 SF
434	5,330 SF
435	5,330 SF
436	5,330 SF
437	5,330 SF
438	5,330 SF
439	5,330 SF
440	5,330 SF
441	5,330 SF
442	5,330 SF
443	5,330 SF
444	5,456 SF
445	8,933 SF
446	5,125 SF
447	5,125 SF
448	5,125 SF
449	5,125 SF
450	5,125 SF
451	7,799 SF
452	8,663 SF
453	5,490 SF
454	6,945 SF
455	6,152 SF
456	5,125 SF
457	7,491 SF
458	7,717 SF
459	6,044 SF
460	5,767 SF
461	5,535 SF
462	5,535 SF
463	5,535 SF
464	5,535 SF
465	6,613 SF
466	6,613 SF
467	5,535 SF
468	5,535 SF
469	5,535 SF
470	5,535 SF
471	5,535 SF
472	5,571 SF
473	5,755 SF
474	9,403 SF
475	7,082 SF
476	5,535 SF
477	5,535 SF
478	5,535 SF
479	5,535 SF
480	5,535 SF
481	5,535 SF
482	5,535 SF
483	5,535 SF

Parcel Table	
Parcel #	Area
484	5,535 SF
485</	

THE CONSERVANCY AT JORDAN LAKE

NOVEMBER 19, 2021
FIRST PLAT SUBMITTAL

2G - FIRST PLAT
US 15-501

Chatham County, NC

Parcel Table	
Parcel #	Area
829	6,079 SF
830	9,921 SF
831	11,200 SF
832	6,269 SF
833	5,891 SF
834	5,520 SF
835	5,520 SF
836	5,520 SF
837	5,520 SF
838	5,520 SF
839	5,520 SF
840	5,522 SF
841	6,074 SF
842	5,520 SF
843	5,520 SF
844	5,520 SF
845	5,520 SF
846	5,520 SF
847	9,239 SF
848	7,395 SF
849	6,079 SF
850	6,079 SF
851	5,825 SF
852	6,129 SF
853	6,094 SF
854	6,079 SF
855	5,982 SF
856	9,965 SF
857	6,268 SF
858	6,268 SF
859	6,261 SF
860	5,520 SF
861	5,520 SF
862	5,520 SF
863	5,520 SF
864	5,520 SF
865	5,521 SF
866	5,966 SF
867	5,520 SF
868	5,520 SF
869	5,520 SF
870	5,520 SF
871	7,061 SF
872	8,395 SF
873	7,320 SF
874	7,320 SF
875	7,320 SF
876	7,320 SF
877	7,320 SF
878	7,320 SF
879	7,320 SF
880	7,567 SF
881	7,567 SF
882	7,567 SF
883	7,567 SF
884	7,392 SF
885	7,320 SF
886	7,320 SF
887	7,320 SF
888	7,320 SF
889	7,320 SF
890	7,320 SF
891	7,320 SF
892	7,320 SF
893	7,348 SF
894	5,531 SF
895	5,520 SF
896	5,520 SF
897	5,520 SF

Parcel Table	
Parcel #	Area
898	5,520 SF
899	5,520 SF
900	5,563 SF
901	8,858 SF
902	8,858 SF
903	8,858 SF
904	8,142 SF
905	7,320 SF
906	7,320 SF
907	7,320 SF
908	7,320 SF
909	7,320 SF
910	7,320 SF
911	7,320 SF
912	7,320 SF
913	7,320 SF
914	7,320 SF
915	7,320 SF
916	8,110 SF
917	8,101 SF
918	8,102 SF
919	7,685 SF
920	7,320 SF
921	7,320 SF
922	7,736 SF
923	7,982 SF
924	5,562 SF
925	5,925 SF
926	5,925 SF
927	5,925 SF
928	5,925 SF
929	5,925 SF
930	5,925 SF
931	5,764 SF
932	5,520 SF
933	5,520 SF
934	5,520 SF
935	5,520 SF
936	5,520 SF
937	5,520 SF
938	5,520 SF
939	5,520 SF
940	5,520 SF
941	5,520 SF
942	5,520 SF
943	5,520 SF
944	5,520 SF
945	5,520 SF
946	5,519 SF
947	7,116 SF
948	4,748 SF
949	4,200 SF
950	4,200 SF
951	4,200 SF
952	4,200 SF
953	4,200 SF
954	4,200 SF
955	4,200 SF
956	4,200 SF
957	4,200 SF
958	4,200 SF
959	4,200 SF
960	4,200 SF
961	4,200 SF
962	4,200 SF
963	4,200 SF
964	4,200 SF
965	4,200 SF
966	4,352 SF

Parcel Table	
Parcel #	Area
967	4,393 SF
968	4,393 SF
969	4,392 SF
970	4,392 SF
971	4,433 SF
972	4,228 SF
973	4,201 SF
974	4,201 SF
975	4,139 SF
976	4,451 SF
977	4,578 SF
978	4,578 SF
979	6,473 SF
980	4,188 SF
981	4,212 SF
982	4,188 SF
983	4,212 SF
984	7,011 SF
985	4,426 SF
986	4,426 SF
987	4,451 SF
988	4,451 SF
989	4,289 SF
990	4,178 SF
991	4,201 SF
992	4,201 SF
993	4,282 SF
994	4,376 SF
995	4,358 SF
996	4,358 SF
997	4,358 SF
998	4,358 SF
999	4,297 SF
1000	4,368 SF
1001	4,200 SF
1002	4,200 SF
1003	4,200 SF
1004	4,200 SF
1005	4,200 SF
1006	4,200 SF
1007	4,200 SF
1008	4,200 SF
1009	4,200 SF
1010	4,200 SF
1011	4,200 SF
1012	4,200 SF
1013	4,200 SF
1014	4,200 SF
1015	4,200 SF
1016	5,029 SF
1017	7,723 SF
1018	7,091 SF
1019	7,286 SF
1020	7,286 SF
1021	7,150 SF
1022	5,520 SF
1023	5,520 SF
1024	5,520 SF
1025	5,520 SF
1026	5,520 SF
1027	5,520 SF
1028	5,520 SF
1029	5,520 SF
1030	5,520 SF
1031	5,520 SF
1032	5,520 SF
1033	5,520 SF
1034	5,734 SF
1035	5,738 SF

Parcel Table	
Parcel #	Area
1036	5,738 SF
1037	5,738 SF
1038	5,714 SF
1039	5,520 SF
1040	5,520 SF
1041	5,520 SF
1042	5,520 SF
1043	5,520 SF
1044	5,520 SF
1045	5,520 SF
1046	5,520 SF
1047	5,520 SF
1048	5,520 SF
1049	5,520 SF
1050	6,137 SF
1051	4,431 SF
1052	4,541 SF
1053	4,561 SF
1054	4,551 SF
1055	4,550 SF
1056	4,299 SF
1057	8,268 SF
1058	5,960 SF
1059	5,717 SF
1060	5,927 SF
1061	5,927 SF
1062	5,927 SF
1063	5,927 SF
1064	5,927 SF
1065	5,718 SF
1066	5,520 SF
1067	5,520 SF
1068	5,520 SF
1069	5,520 SF
1070	5,520 SF
1071	5,520 SF
1072	5,520 SF
1073	5,520 SF
1074	6,111 SF
1075	7,328 SF
1076	7,328 SF
1077	7,328 SF
1078	7,328 SF
1079	8,026 SF
1080	6,275 SF
1081	6,275 SF
1082	6,275 SF
1083	6,275 SF
1084	6,275 SF
1085	6,275 SF
1086	7,144 SF
1087	6,365 SF
1088	5,520 SF
1089	5,520 SF
1090	5,520 SF
1091	5,520 SF
1092	5,520 SF
1093	5,520 SF
1094	5,520 SF
1095	5,520 SF
1096	5,520 SF
1097	5,520 SF
1098	5,801 SF
1099	5,864 SF
1100	5,864 SF
1101	5,864 SF
1102	5,864 SF
1103	5,864 SF
1104	5,864 SF

Parcel Table	
Parcel #	Area
1105	5,864 SF
1106	5,864 SF
1107	7,252 SF
1108	8,356 SF
1109	7,320 SF
1110	7,320 SF
1111	7,857 SF
1112	7,857 SF
1113	7,660 SF
1114	7,320 SF
1115	7,320 SF
1116	7,320 SF
1117	7,320 SF
1118	7,320 SF
1119	7,320 SF
1120	8,042 SF
1121	8,313 SF
1122	8,313 SF
1123	8,313 SF
1124	8,313 SF
1125	8,313 SF
1126	8,365 SF
1127	7,320 SF
1128	7,320 SF
1129	7,320 SF
1130	7,320 SF
1131	7,320 SF
1132	7,320 SF
1133	7,320 SF
1134	7,320 SF
1135	7,320 SF
1136	7,320 SF
1137	7,844 SF
1138	8,169 SF
1139	8,214 SF
1140	7,320 SF
1141	7,320 SF
1142	7,865 SF
1143	8,313 SF
1144	8,313 SF
1145	8,313 SF
1146	8,313 SF
1147	8,080 SF
1148	7,320 SF
1149	7,320 SF
1150	7,320 SF
1151	7,320 SF
1152	7,320 SF
1153	7,320 SF
1154	7,320 SF
1155	7,874 SF
1156	7,857 SF
1157	7,857 SF
1158	7,857 SF
1159	7,858 SF
1160	7,435 SF
1161	7,320 SF
1162	7,320 SF
1163	7,320 SF
1164	7,320 SF
1165	7,320 SF
1166	7,320 SF
1167	7,320 SF
1168	7,320 SF
1169	7,320 SF
1170	5,840 SF
1171	6,109 SF
1172	6,109 SF
1173	5,645 SF

Parcel Table	
Parcel #	Area
1174	6,560 SF
1175	4,200 SF
1176	4,200 SF
1177	4,200 SF
1178	4,401 SF
1179	5,194 SF
1180	5,198 SF
1181	5,164 SF
1182	5,186 SF
1183	5,164 SF
1184	4,623 SF
1185	4,117 SF
1186	4,283 SF
1187	4,117 SF
1188	4,283 SF
1189	4,117 SF
1190	4,200 SF
1191	4,615 SF
1192	4,200 SF
1193	4,182 SF
1194	4,218 SF
1195	4,188 SF
1196	4,579 SF
1197	4,166 SF
1198	4,234 SF
1199	4,166 SF
1200	4,234 SF
1201	4,166 SF
1202	4,234 SF
1203	4,166 SF
1204	4,251 SF
1205	4,603 SF
1206	4,212 SF
1207	4,182 SF
1208	4,218 SF
1209	4,188 SF
1210	4,579 SF
1211	4,205 SF
1212	4,212 SF
1213	4,188 SF
1214	4,212 SF
1215	4,188 SF
1216	4,212 SF
1217	4,188 SF
1218	4,212 SF
1219	4,200 SF
1220	4,200 SF
1221	4,200 SF
1222	4,200 SF
1223	4,200 SF
1224	4,200 SF
1225	4,200 SF
1226	4,200 SF
1227	5,880 SF
1228	4,200 SF
1229	4,229 SF
1230	4,688 SF
1231	4,688 SF
1232	8,368 SF
1233	5,487 SF
1234	5,036 SF
1235	4,956 SF
1236	4,200 SF
1237	4,200 SF
1238	4,200 SF
1239	4,200 SF
1240	5,437 SF
1241	5,046 SF
1242	4,200 SF

Parcel Table	
Parcel #	Area
1243	4,200 SF
1244	4,200 SF
1245	4,200 SF
1246	8,097 SF
1247	5,262 SF
1248	4,200 SF
1249	4,200 SF
1250	4,200 SF
1251	4,200 SF
1252	4,200 SF
1253	4,200 SF
1254	5,618 SF
1255	4,278 SF
1256	4,278 SF
1257	5,471 SF
1258	5,520 SF
1259	5,520 SF
1260	5,520 SF
1261	5,520 SF
1262	5,520 SF
1263	5,520 SF
1264	6,428 SF
1265	6,431 SF
1266	6,431 SF
1267	6,431 SF
1268	6,431 SF
1269	6,431 SF
1270	6,431 SF
1271	6,105 SF
1272	5,520 SF
1273	5,520 SF
1274	5,520 SF
1275	5,520 SF
1276	5,520 SF
1277	5,520 SF
1278	5,520 SF
1279	5,520 SF
1280	5,520 SF
1281	5,520 SF
1282	5,520 SF
1283	5,520 SF
1284	5,520 SF
1285	5,520 SF
1286	5,520 SF
1287	5,520 SF
1288	5,520 SF
1289	5,520 SF
1290	5,520 SF
1291	5,520 SF
1292	5,520 SF
1293	5,520 SF
1294	5,520 SF
1295	5,520 SF
1296	5,520 SF