


GENERAL NOTES

- BOUNDARY, TOPOGRAPHY, AND UTILITY INFORMATION WAS TAKEN FROM A COMBINATION OF SURVEY DATA PROVIDED BY MAERSTAN, PLLC AND GIS DATA.
- THIS PLAN IS NOT FOR CONSTRUCTION. THIS IS A CONCEPT INTENDED FOR USE IN PLANNING AND FEASIBILITY ANALYSIS.
- DESIGN MUST CONFORM TO ALL LOCAL AND STATE REGULATIONS.

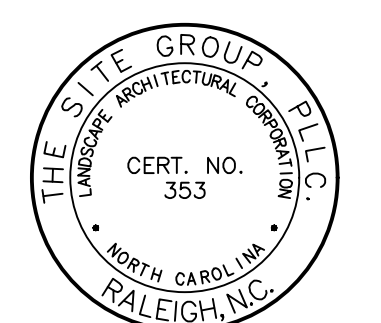


NC ENGINEERING LICENSE NO. P-0803

PRELIMINARY FOR REVIEW ONLY

THE SITE GROUP
 CIVIL ENGINEERS • LANDSCAPE ARCHITECTS
 THE SITE GROUP, PLLC
 1111 Olden Road
 Raleigh, NC 27605-1136 USA
 Office: 919.835.4787
 Fax: 919.839.2255
 E Mail: arm@thesitegroup.net

LINE LEGEND	
	RIGHT-OF-WAY
	EXISTING EASEMENT
	PERIMETER BUFFER
	METAL PICKETT FENCE
	EXISTING WATER LINE
	EXISTING SEWER LINE
	EXISTING TOPO MAJOR
	EXISTING TOPO MINOR

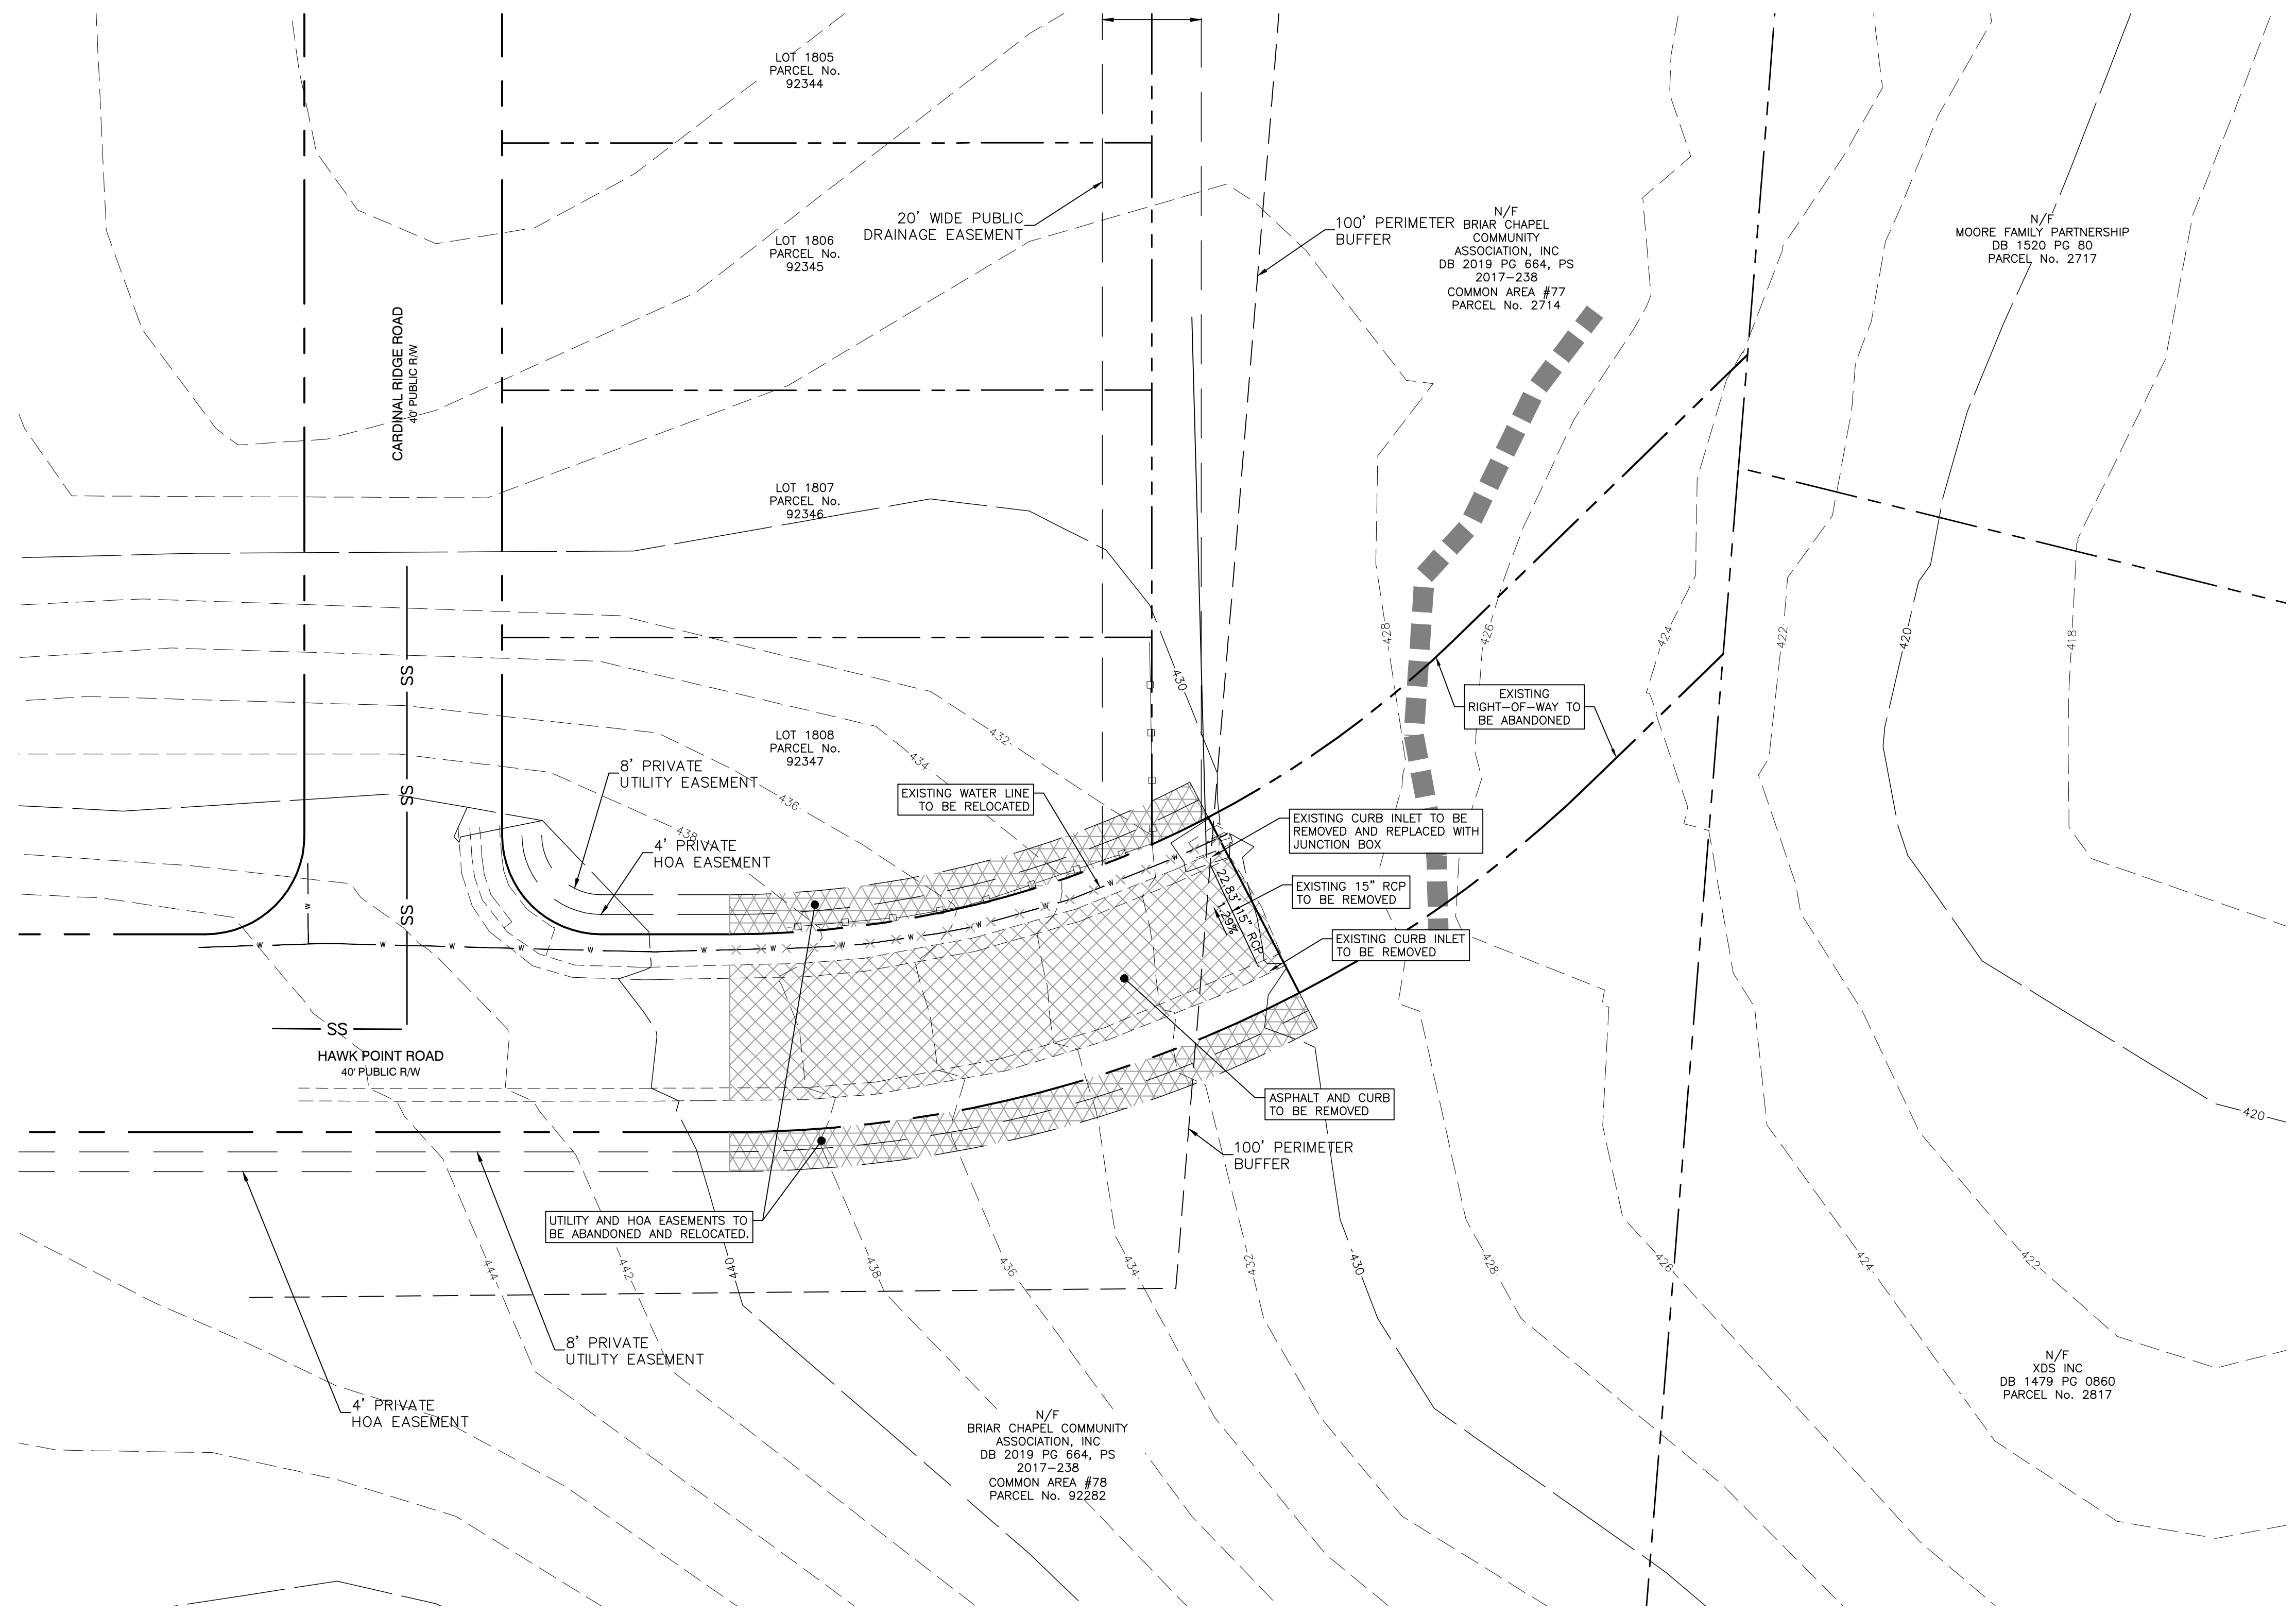

CONSTRUCTION PLANS FOR:
HAWK POINT ROAD EXTENSION
 HAWK POINT ROAD
 CHATHAM COUNTY, NORTH CAROLINA

Drawn By: SWJ
 Checked By: BDM

DATE: PROGRESS

CONCEPT PLANS

DEMOLITION PLAN

Job Code: VRCHPRE


Dwg No. PA 101



PROGRESS
 09 DEC 2021


DEMOLITION PLAN

SCALE: 1" = 20' (DRAWING SCALED FOR 24x36 INCH PLOTS)

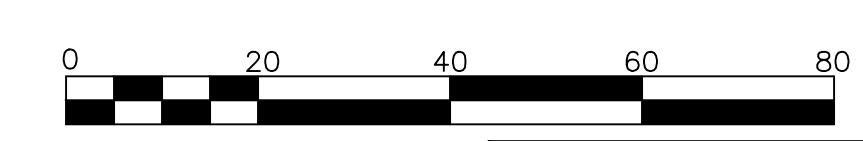

NOT FOR CONSTRUCTION

Copyright © 2021 The Site Group, PLLC. ALL RIGHTS RESERVED.

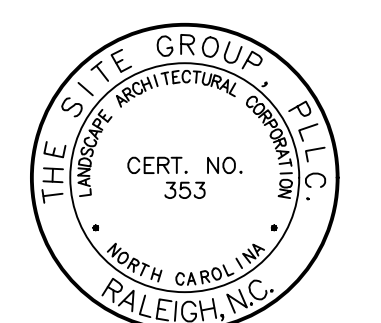

NC ENGINEERING
LICENSE NO. P-0803

PRELIMINARY FOR
REVIEW ONLY

THE SITE GROUP
CIVIL ENGINEERS • LANDSCAPE ARCHITECTS
THE SITE GROUP, PLLC
1111 Olden Road
Raleigh, NC 27605-1136 USA
Office: 919.835.4787
Fax: 919.839.2255
E-Mail: sm@thesitegroup.net

CONSTRUCTION PLANS FOR:
**HAWK POINT
ROAD EXTENSION**
HAWK POINT ROAD
CHATHAM COUNTY, NORTH CAROLINA

Drawn By: **SWJ**
Checked By: **BDM**

DATE:
PROGRESS

CONCEPT
PLANS

SITE LAYOUT
PLAN

Job Code: **VRCHPRE**


Dwg No.
**PA
200**

GENERAL NOTES

- BOUNDARY, TOPOGRAPHY, AND UTILITY INFORMATION WAS TAKEN FROM A COMBINATION OF SURVEY DATA PROVIDED BY MAERSTAN, PLLC AND GIS DATA.
- THIS PLAN IS NOT FOR CONSTRUCTION. THIS IS A CONCEPT INTENDED FOR USE IN PLANNING AND FEASIBILITY ANALYSIS.
- DESIGN MUST CONFORM TO ALL LOCAL AND STATE REGULATIONS.

LINE LEGEND

	RIGHT-OF-WAY
	EASEMENT
	PERIMETER BUFFER
	METAL PICKETT FENCE
	EXISTING WATER LINE
	EXISTING SEWER LINE
	EXISTING TOPO MAJOR
	EXISTING TOPO MINOR

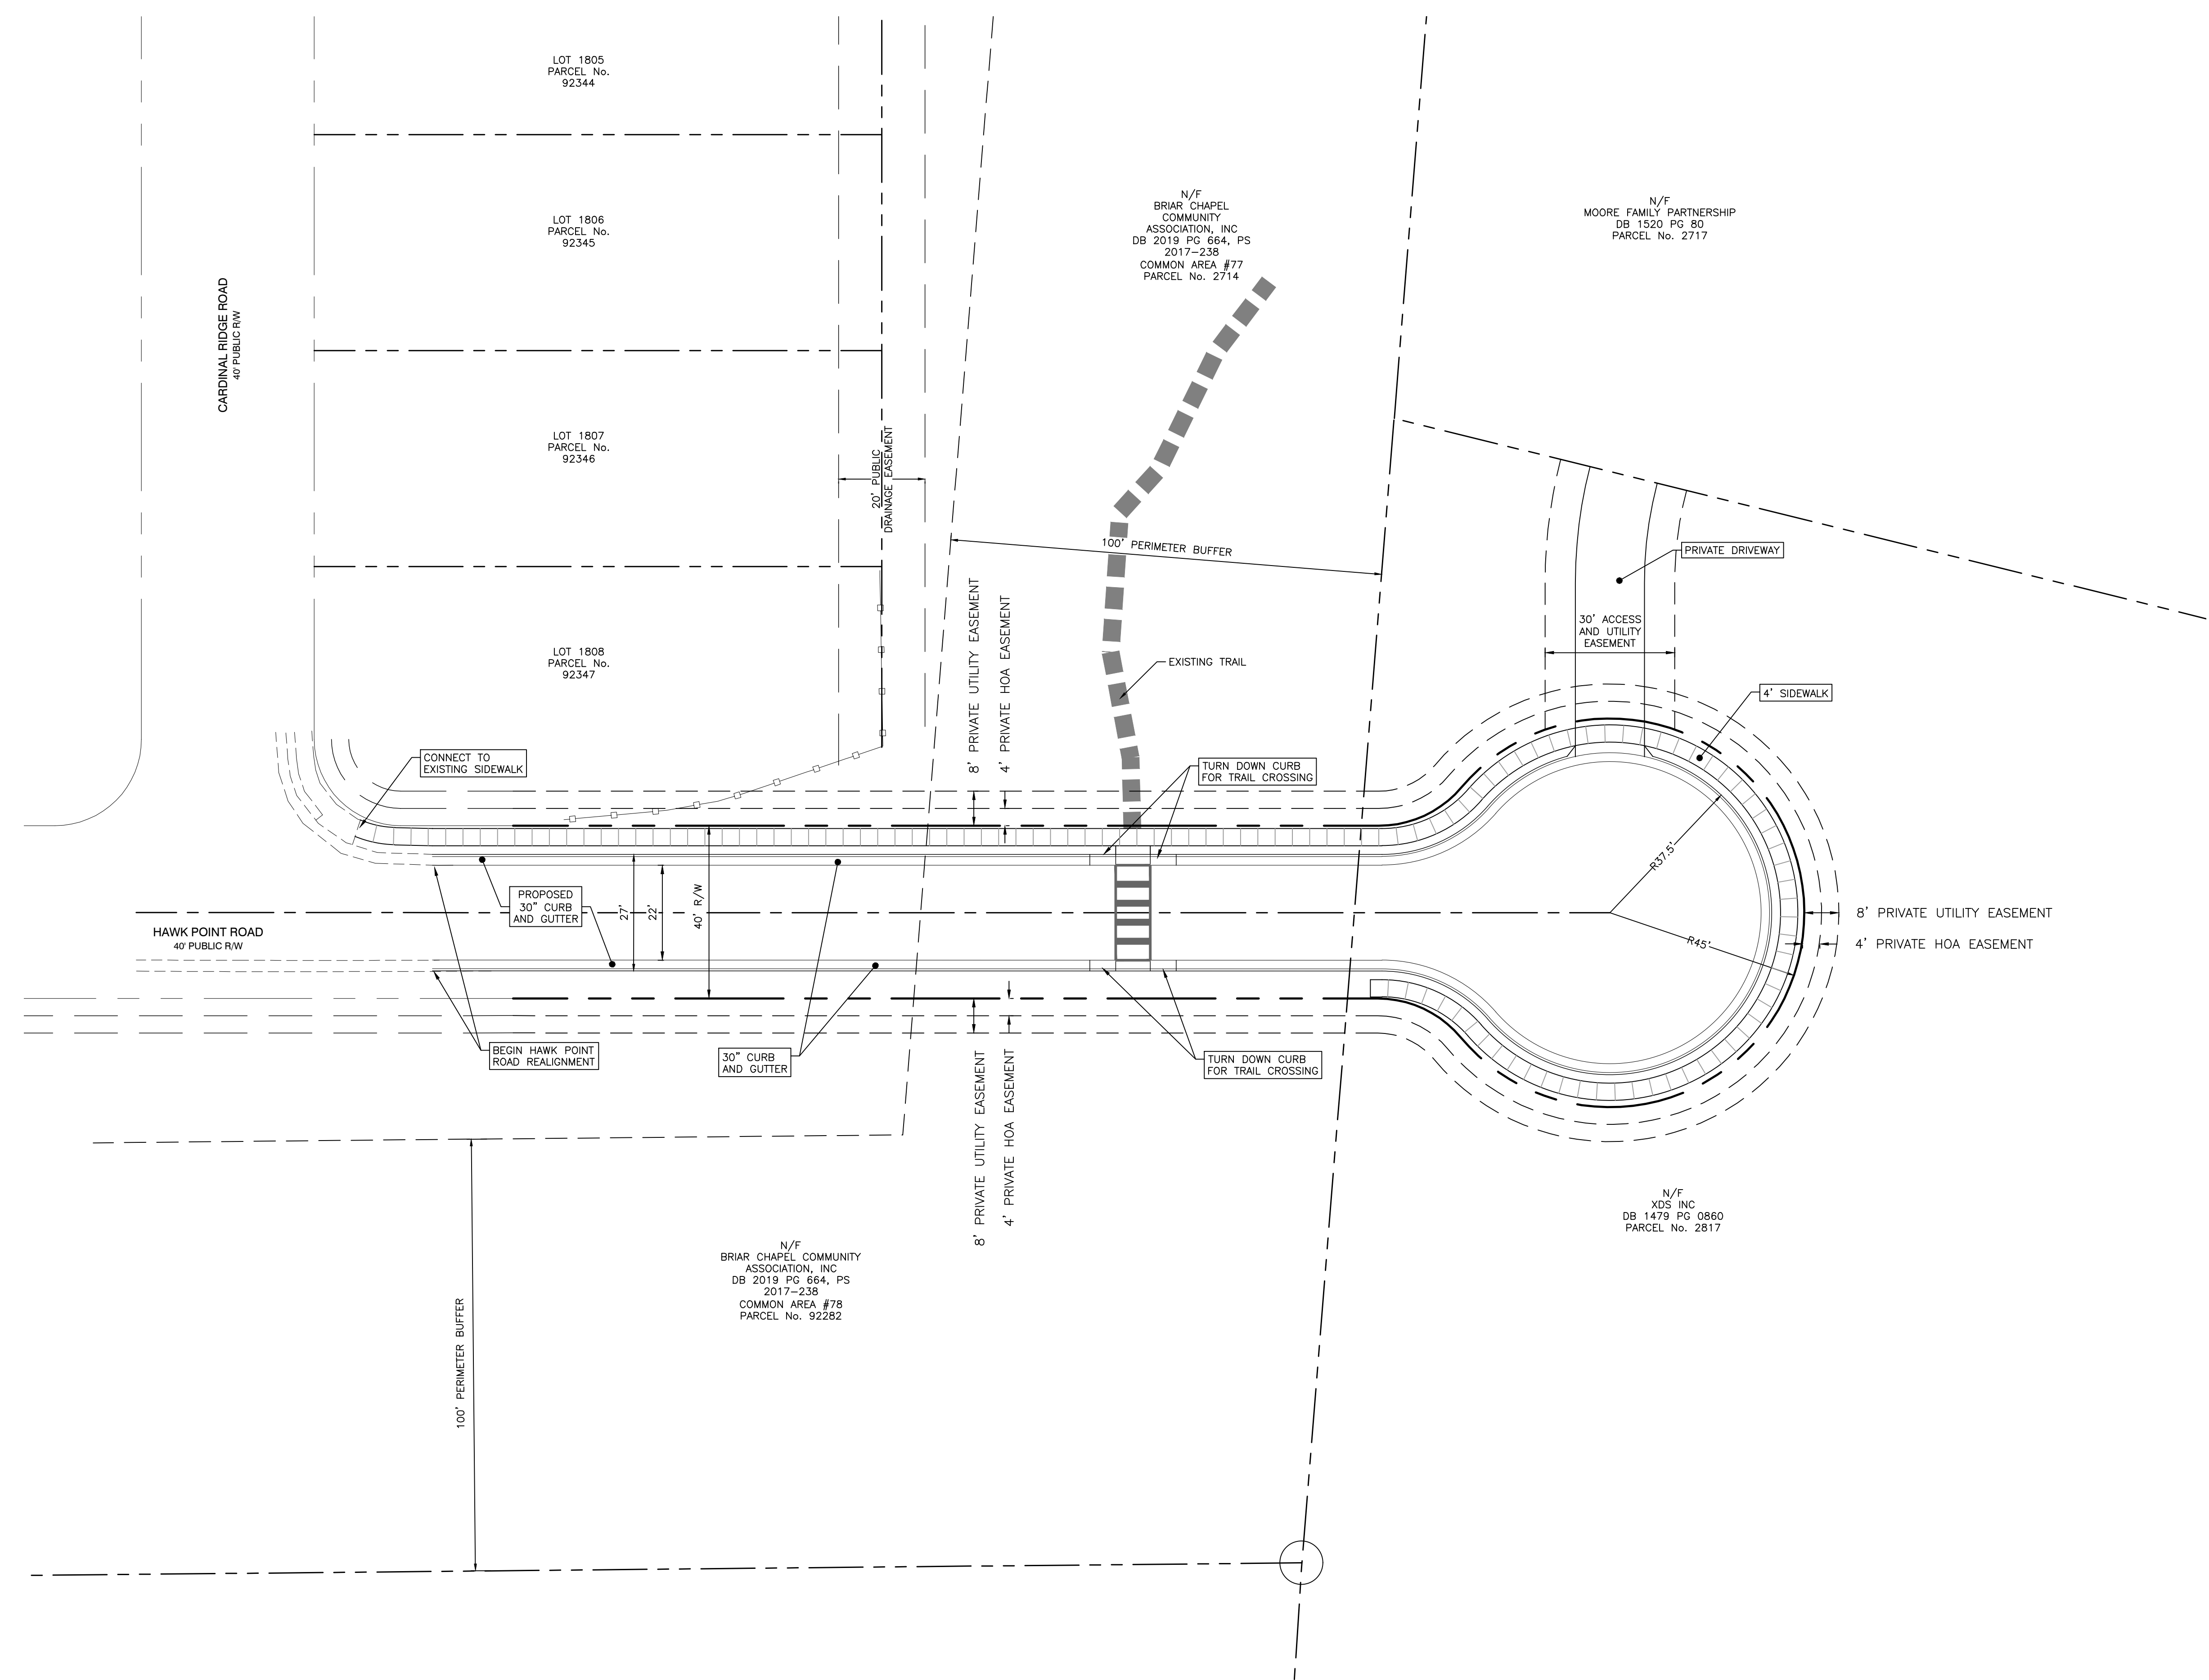


NORTH

PROGRESS
09 DEC 2021

SITE LAYOUT PLAN

SCALE: 1" = 20' (DRAWING SCALED FOR 24x36 INCH PLOTS)

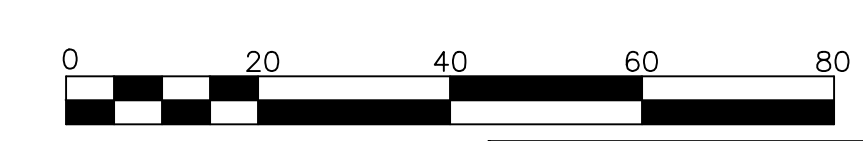

NOT FOR CONSTRUCTION

Copyright © 2021 The Site Group, PLLC. ALL RIGHTS RESERVED