









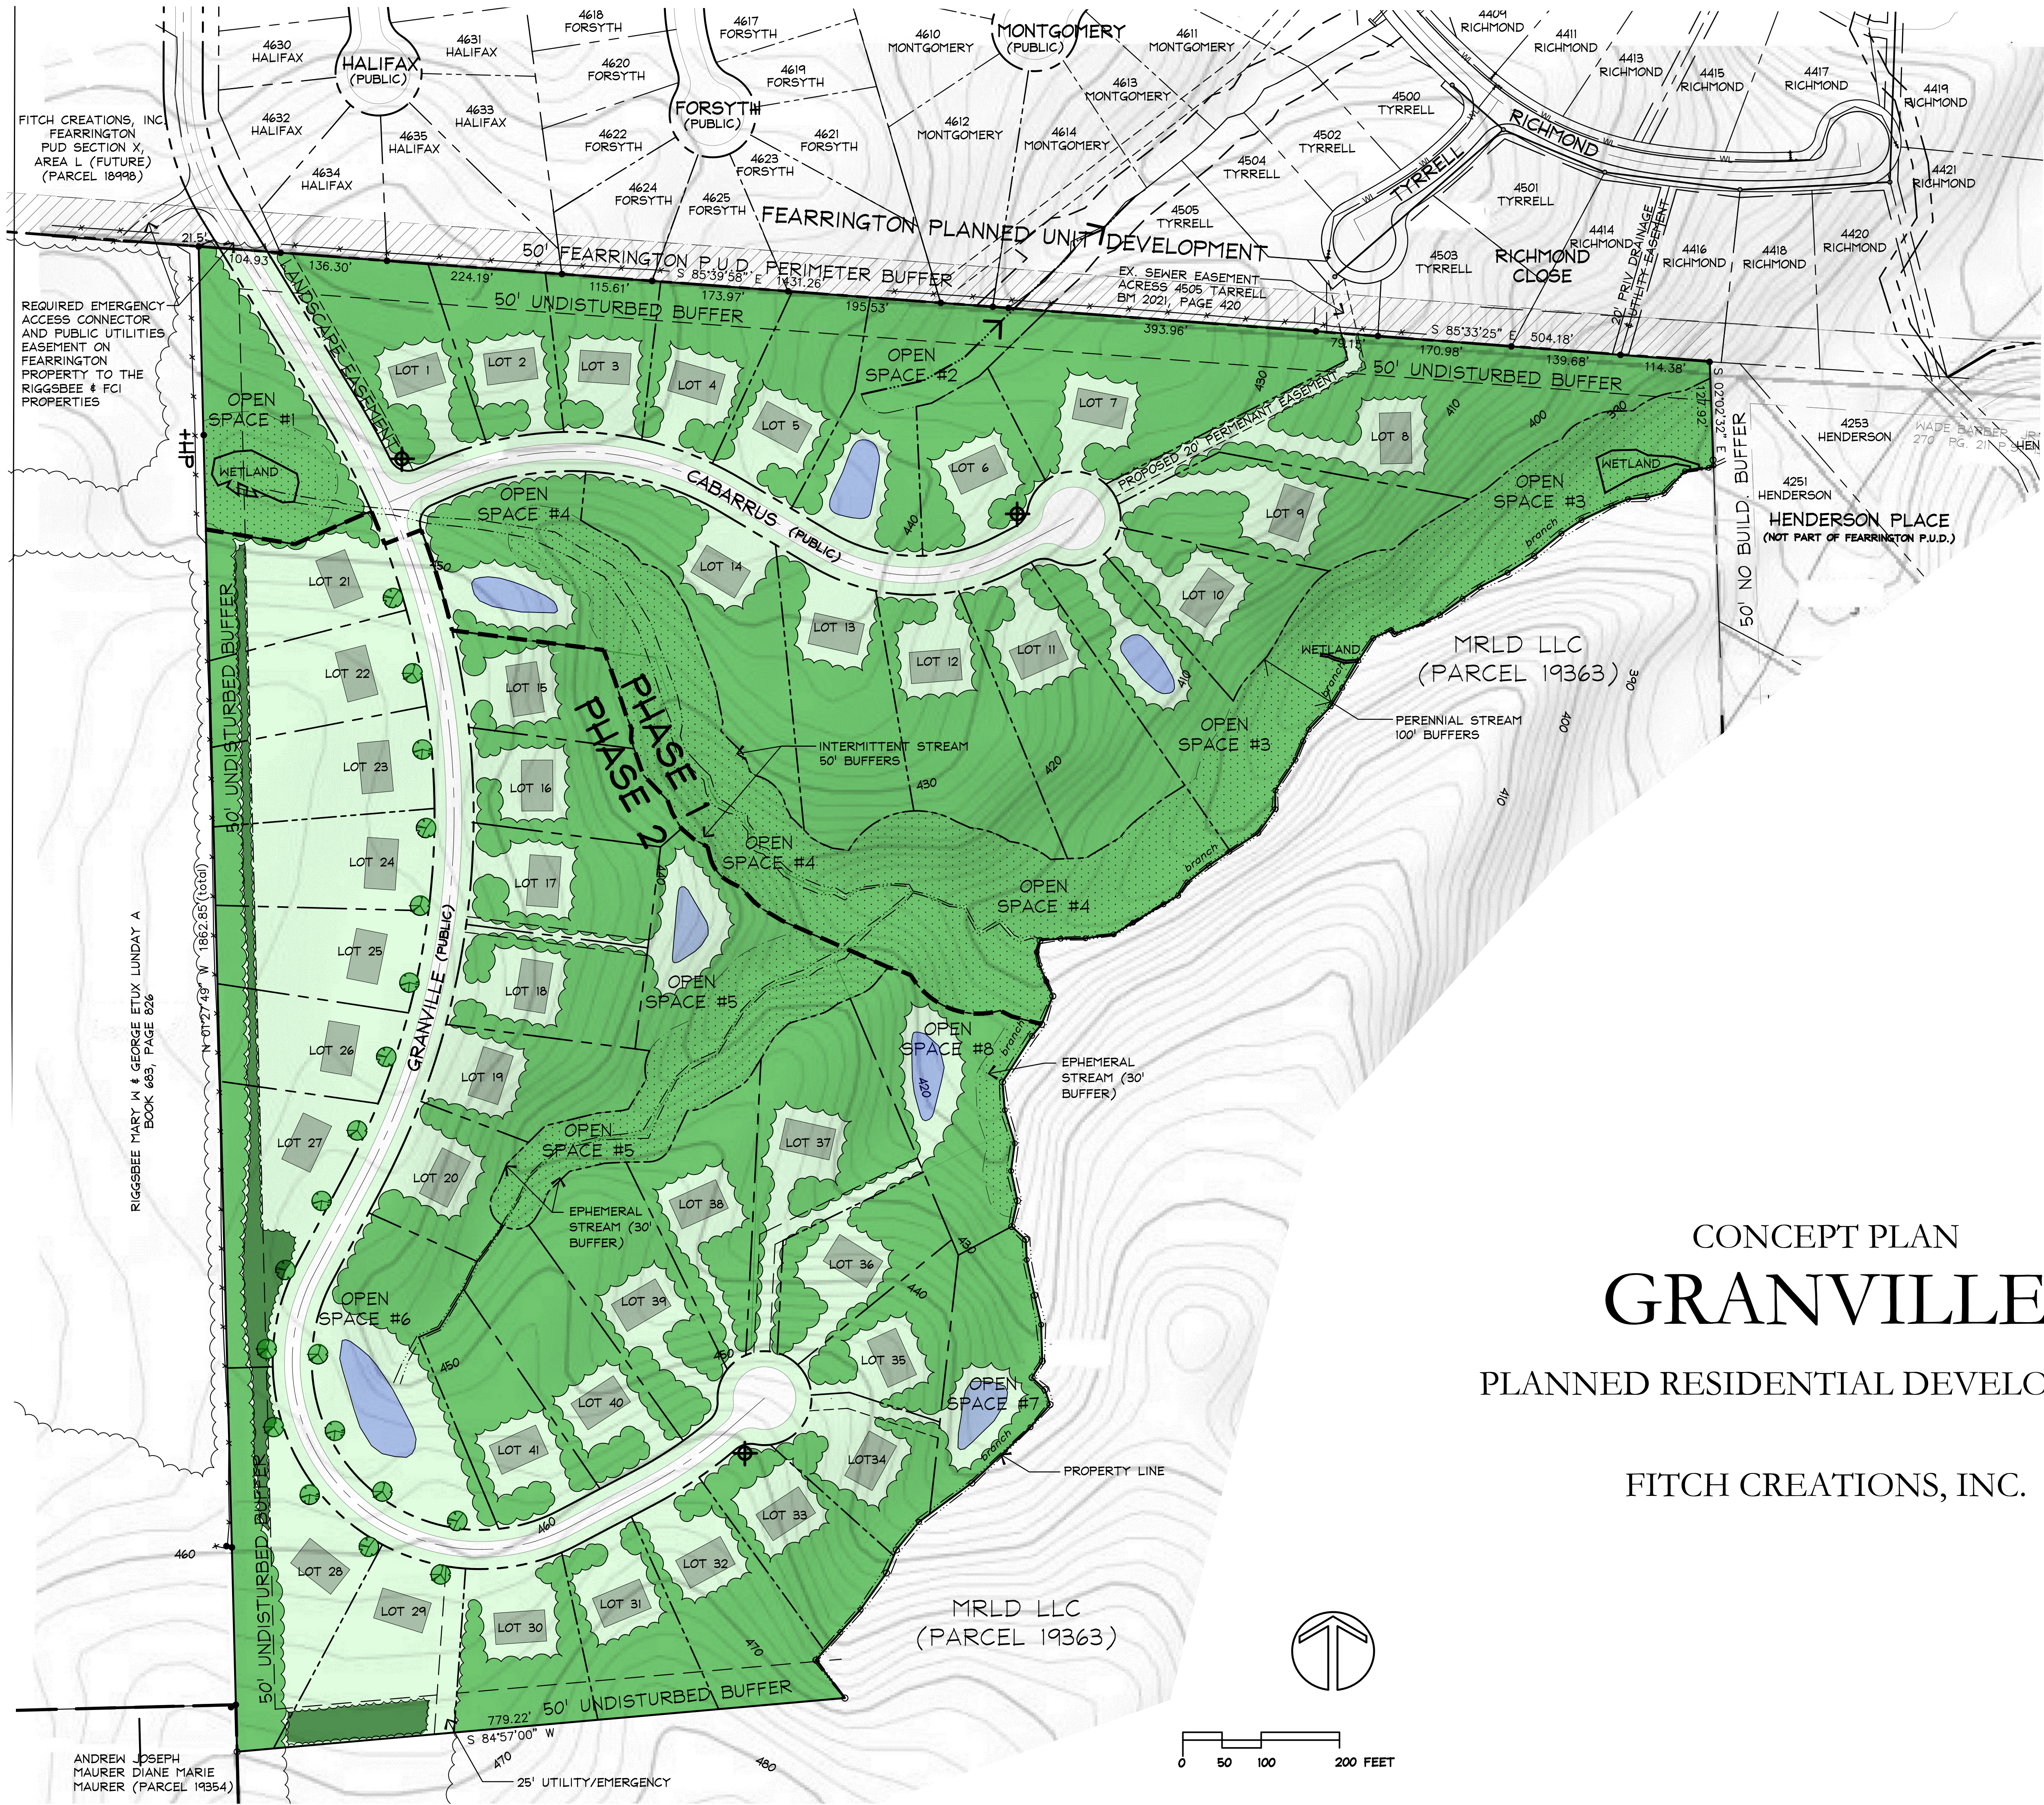


LEGEND

-  PHASE BOUNDARY
-  RIGHT OF WAY LINE
-  EASEMENT
-  LOT LINE
-  BUFFER
-  STREAM BUFFER
-  STREAM BANK
-  TREE LINE
-  CONTOURS
-  STREET LIGHTS

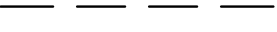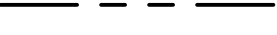

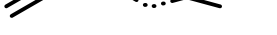FITCH CREATIONS, INC.
FEARRINGTON
PUD SECTION X,
AREA L (FUTURE)
(PARCEL 18998)

REQUIRED EMERGENCY
ACCESS CONNECTOR
AND PUBLIC UTILITIES
EASEMENT ON
FEARRINGTON
PROPERTY TO THE
RIGGSBEE & FCI
PROPERTIES

RIGGSBEE MARY W & GEORGE ETUX LUNDAY A
BOOK 683, PAGE 826

ANDREW JOSEPH
MAURER DIANE MARIE
MAURER (PARCEL 19354)

CONCEPT PLAN
GRANVILLE
 PLANNED RESIDENTIAL DEVELOPMENT
 FITCH CREATIONS, INC.

