


PLAN

MAINTENANCE NOTES:

1. THIS DETAIL APPLIES ONLY TO ENTRANCES OF INDIVIDUAL SINGLE FAMILY RESIDENTIAL UNITS.
2. SILT FENCE SHOULD BE INSTALLED TO ENSURE CONSTRUCTION ENTRANCE IS USED.
3. CONSTRUCTION ENTRANCE SHALL BE MAINTAINED ROUTINELY TO AVOID SEDIMENT LEAVING PROJECT.
4. SEDIMENT ENTERING PAVED ROADWAYS FROM PROJECT SHALL BE REMOVED IMMEDIATELY.

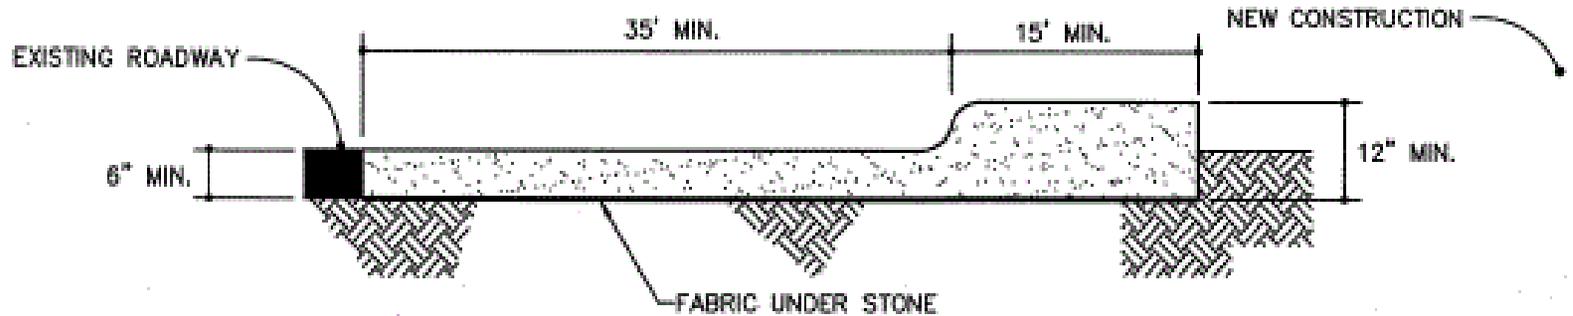

CROSS SECTION



# RESIDENTIAL CONSTRUCTION ENTRANCE

DETAIL NUMBER

2018-003A  
SHEET 1 of 1