


NOTES:

1. SKIMMER IS TO BE A SURFACE DEWATERING DEVICE SUCH AS BMP SKIMMER OR APPROVED DEVICE.
2. SKIMMER SHOULD RISE TO LEVEL OF WEIR HEIGHT IN TEMPORARY BASIN OR TO RISER INLET.
3. ROPE ATTACHED TO SKIMMER TO HELP KEEP CLEAN.

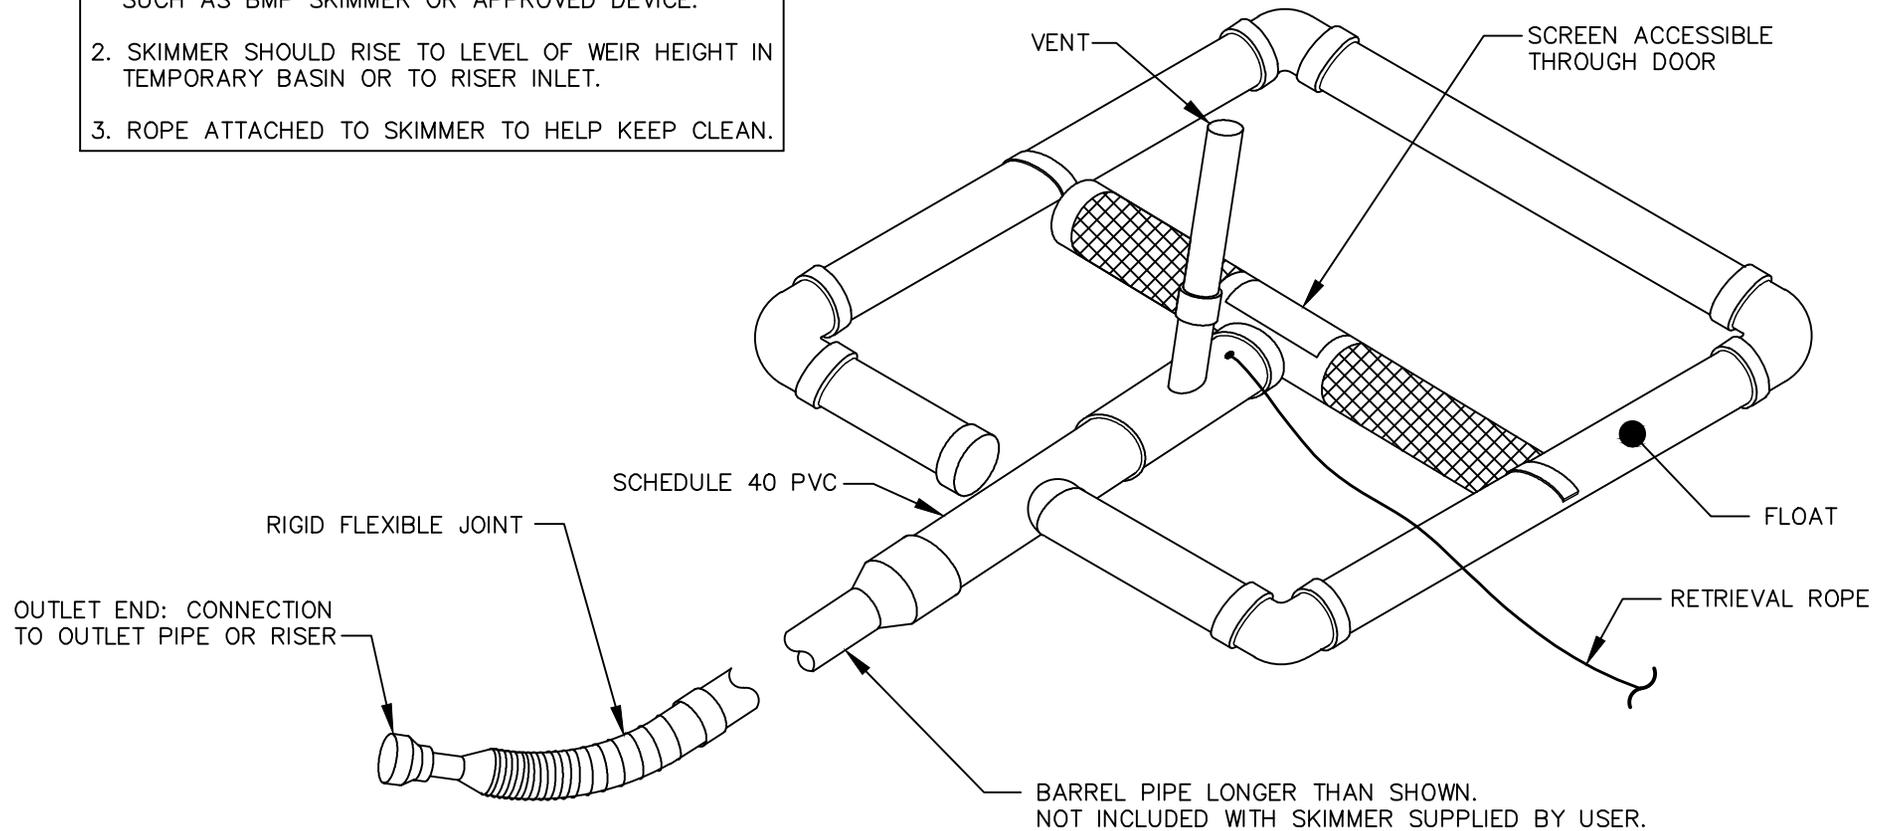

MAINTENANCE NOTES:

1. SKIMMER SHOULD BE PLACED ON 4' X 4' ROCK BENCH OF RIPRAP TO PREVENT STICKING.
2. ENSURE SKIMMER IS NOT INSTALLED UPSIDE DOWN.
3. INSPECT SKIMMER FOR CLOGGING, DAMAGE, AND THAT IT IS NOT HELD DOWN BY VEGETATION.
4. IF DEBRIS HAS CLOGGED SKIMMER, TUGGING ON RETRIEVAL ROPE WILL HELP DISLODGE. IF THIS DOES NOT WORK, DISASSEMBLE ORIFICE & REMOVE OBSTRUCTIONS. SKIMMER ARM AND BARREL MAY NEED TO BE PLUMBED OR FLUSHED.



STANDARD SKIMMER BASIN SKIMMER

DETAIL NUMBER

2018-017
SHEET 3 of 3