

NC ENGINEERING LICENSE NO. P-0803

PRELIMINARY FOR REVIEW ONLY

**THE SITE GROUP**  
CIVIL ENGINEERS • LANDSCAPE ARCHITECTS  
THE SITE GROUP, PLLC  
1111 Capital Park  
Raleigh, NC 27605-1136 USA  
Office: 919.835.4787  
Fax: 919.839.2255  
E Mail: [sm@thesitegroup.net](mailto:sm@thesitegroup.net)

CONCEPT PLANS FOR:  
**HAWK POINT ROAD EXTENSION**  
HAWK POINT ROAD  
CHATHAM COUNTY, NORTH CAROLINA

Drawn By: **SWJ**  
Checked By: **BDM**

DATE:  
27 JAN 2022

CONCEPT PLANS

DEMOLITION PLAN

Job Code: **VRCHPRE**



Dwg No.  
**CP 100**

**GENERAL NOTES**

- BOUNDARY, TOPOGRAPHY, AND UTILITY INFORMATION WAS TAKEN FROM A COMBINATION OF SURVEY DATA PROVIDED BY MAERSTAN, PLLC AND GIS DATA.
- THIS PLAN IS NOT FOR CONSTRUCTION. THIS IS A CONCEPT INTENDED FOR USE IN PLANNING AND FEASIBILITY ANALYSIS.
- DESIGN MUST CONFORM TO ALL LOCAL AND STATE REGULATIONS.

**LINE LEGEND**


	RIGHT-OF-WAY
	EXISTING EASEMENT
	PERIMETER BUFFER
	METAL PICKET FENCE
	EXISTING WATER LINE
	EXISTING SEWER LINE
	EXISTING TOPO MAJOR
	EXISTING TOPO MINOR

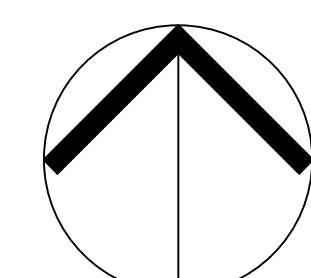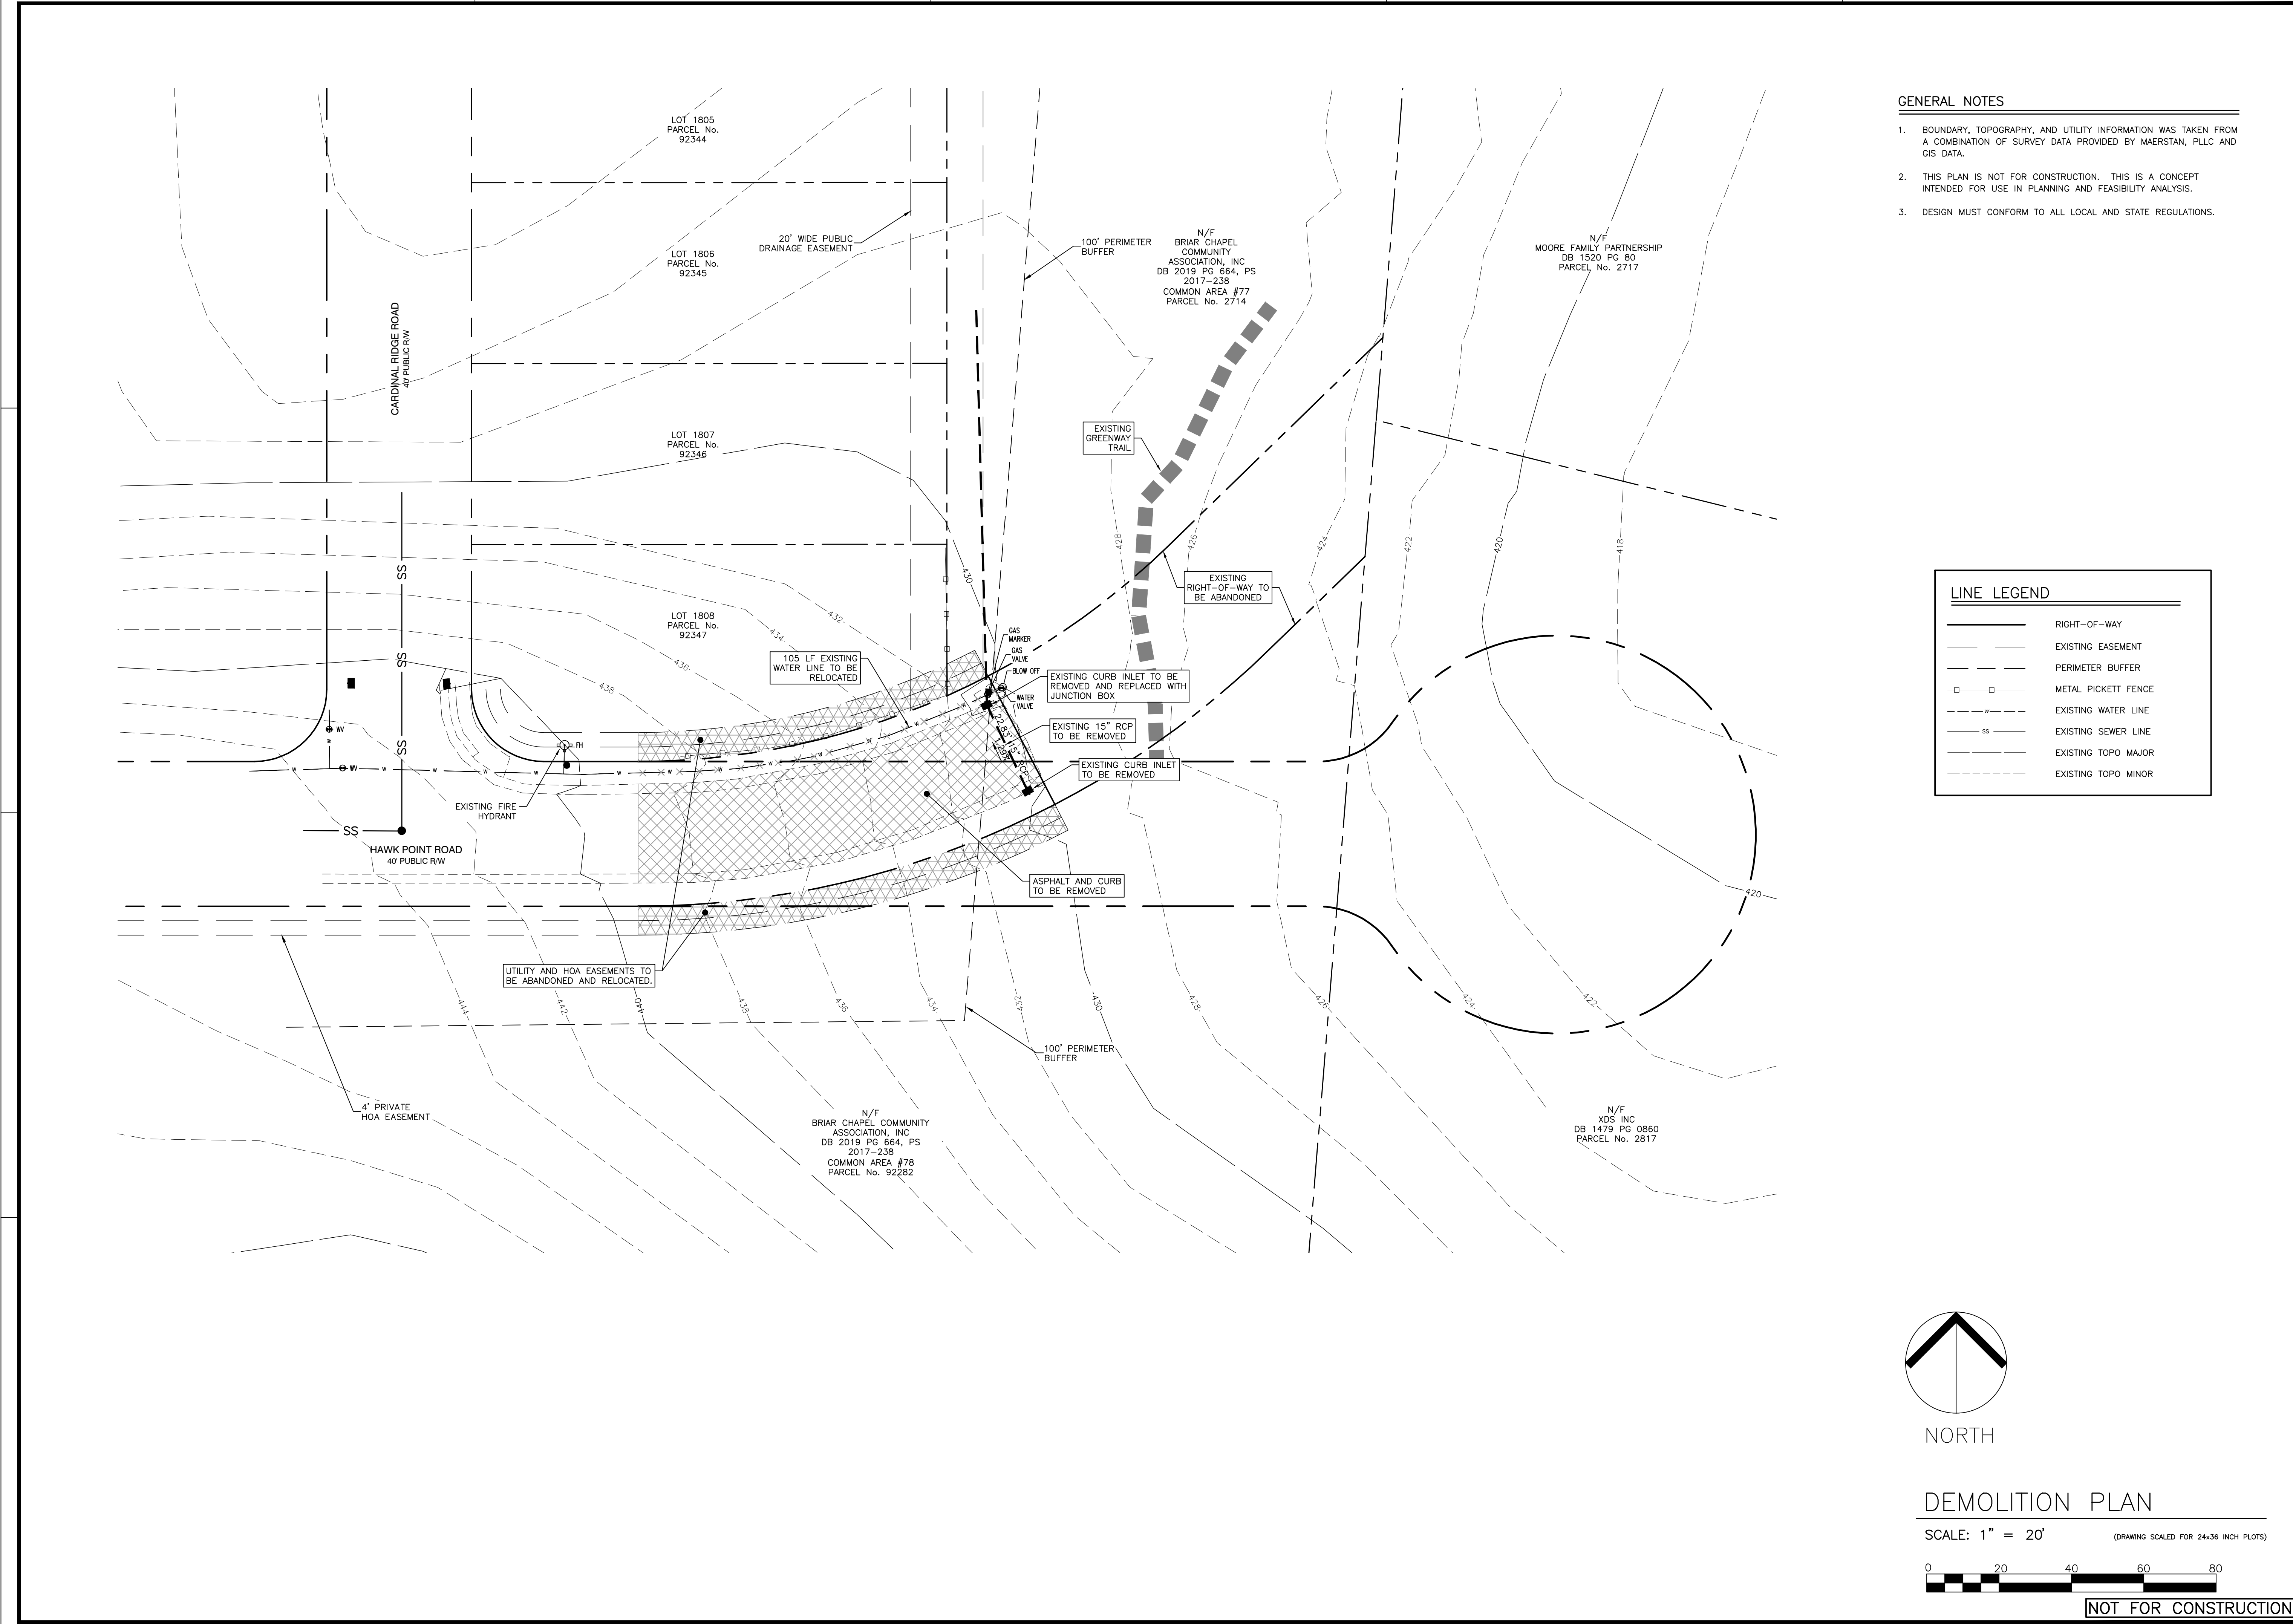

NORTH

**DEMOLITION PLAN**

SCALE: 1" = 20' (DRAWING SCALED FOR 24x36 INCH PLOTS)

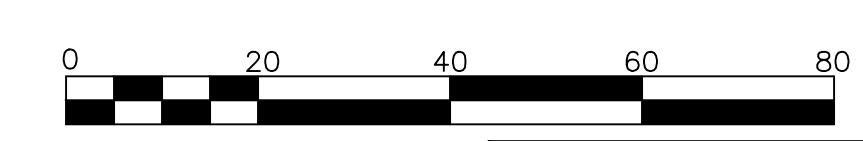

**NOT FOR CONSTRUCTION**

Copyright © 2021 The Site Group, PLLC. ALL RIGHTS RESERVED.