


GOLDSTON FIELDS SUBDIVISION
PITTSBORO GOLDSTON ROAD
GOLDSTON, NORTH CAROLINA

TOPOGRAPHIC MAP

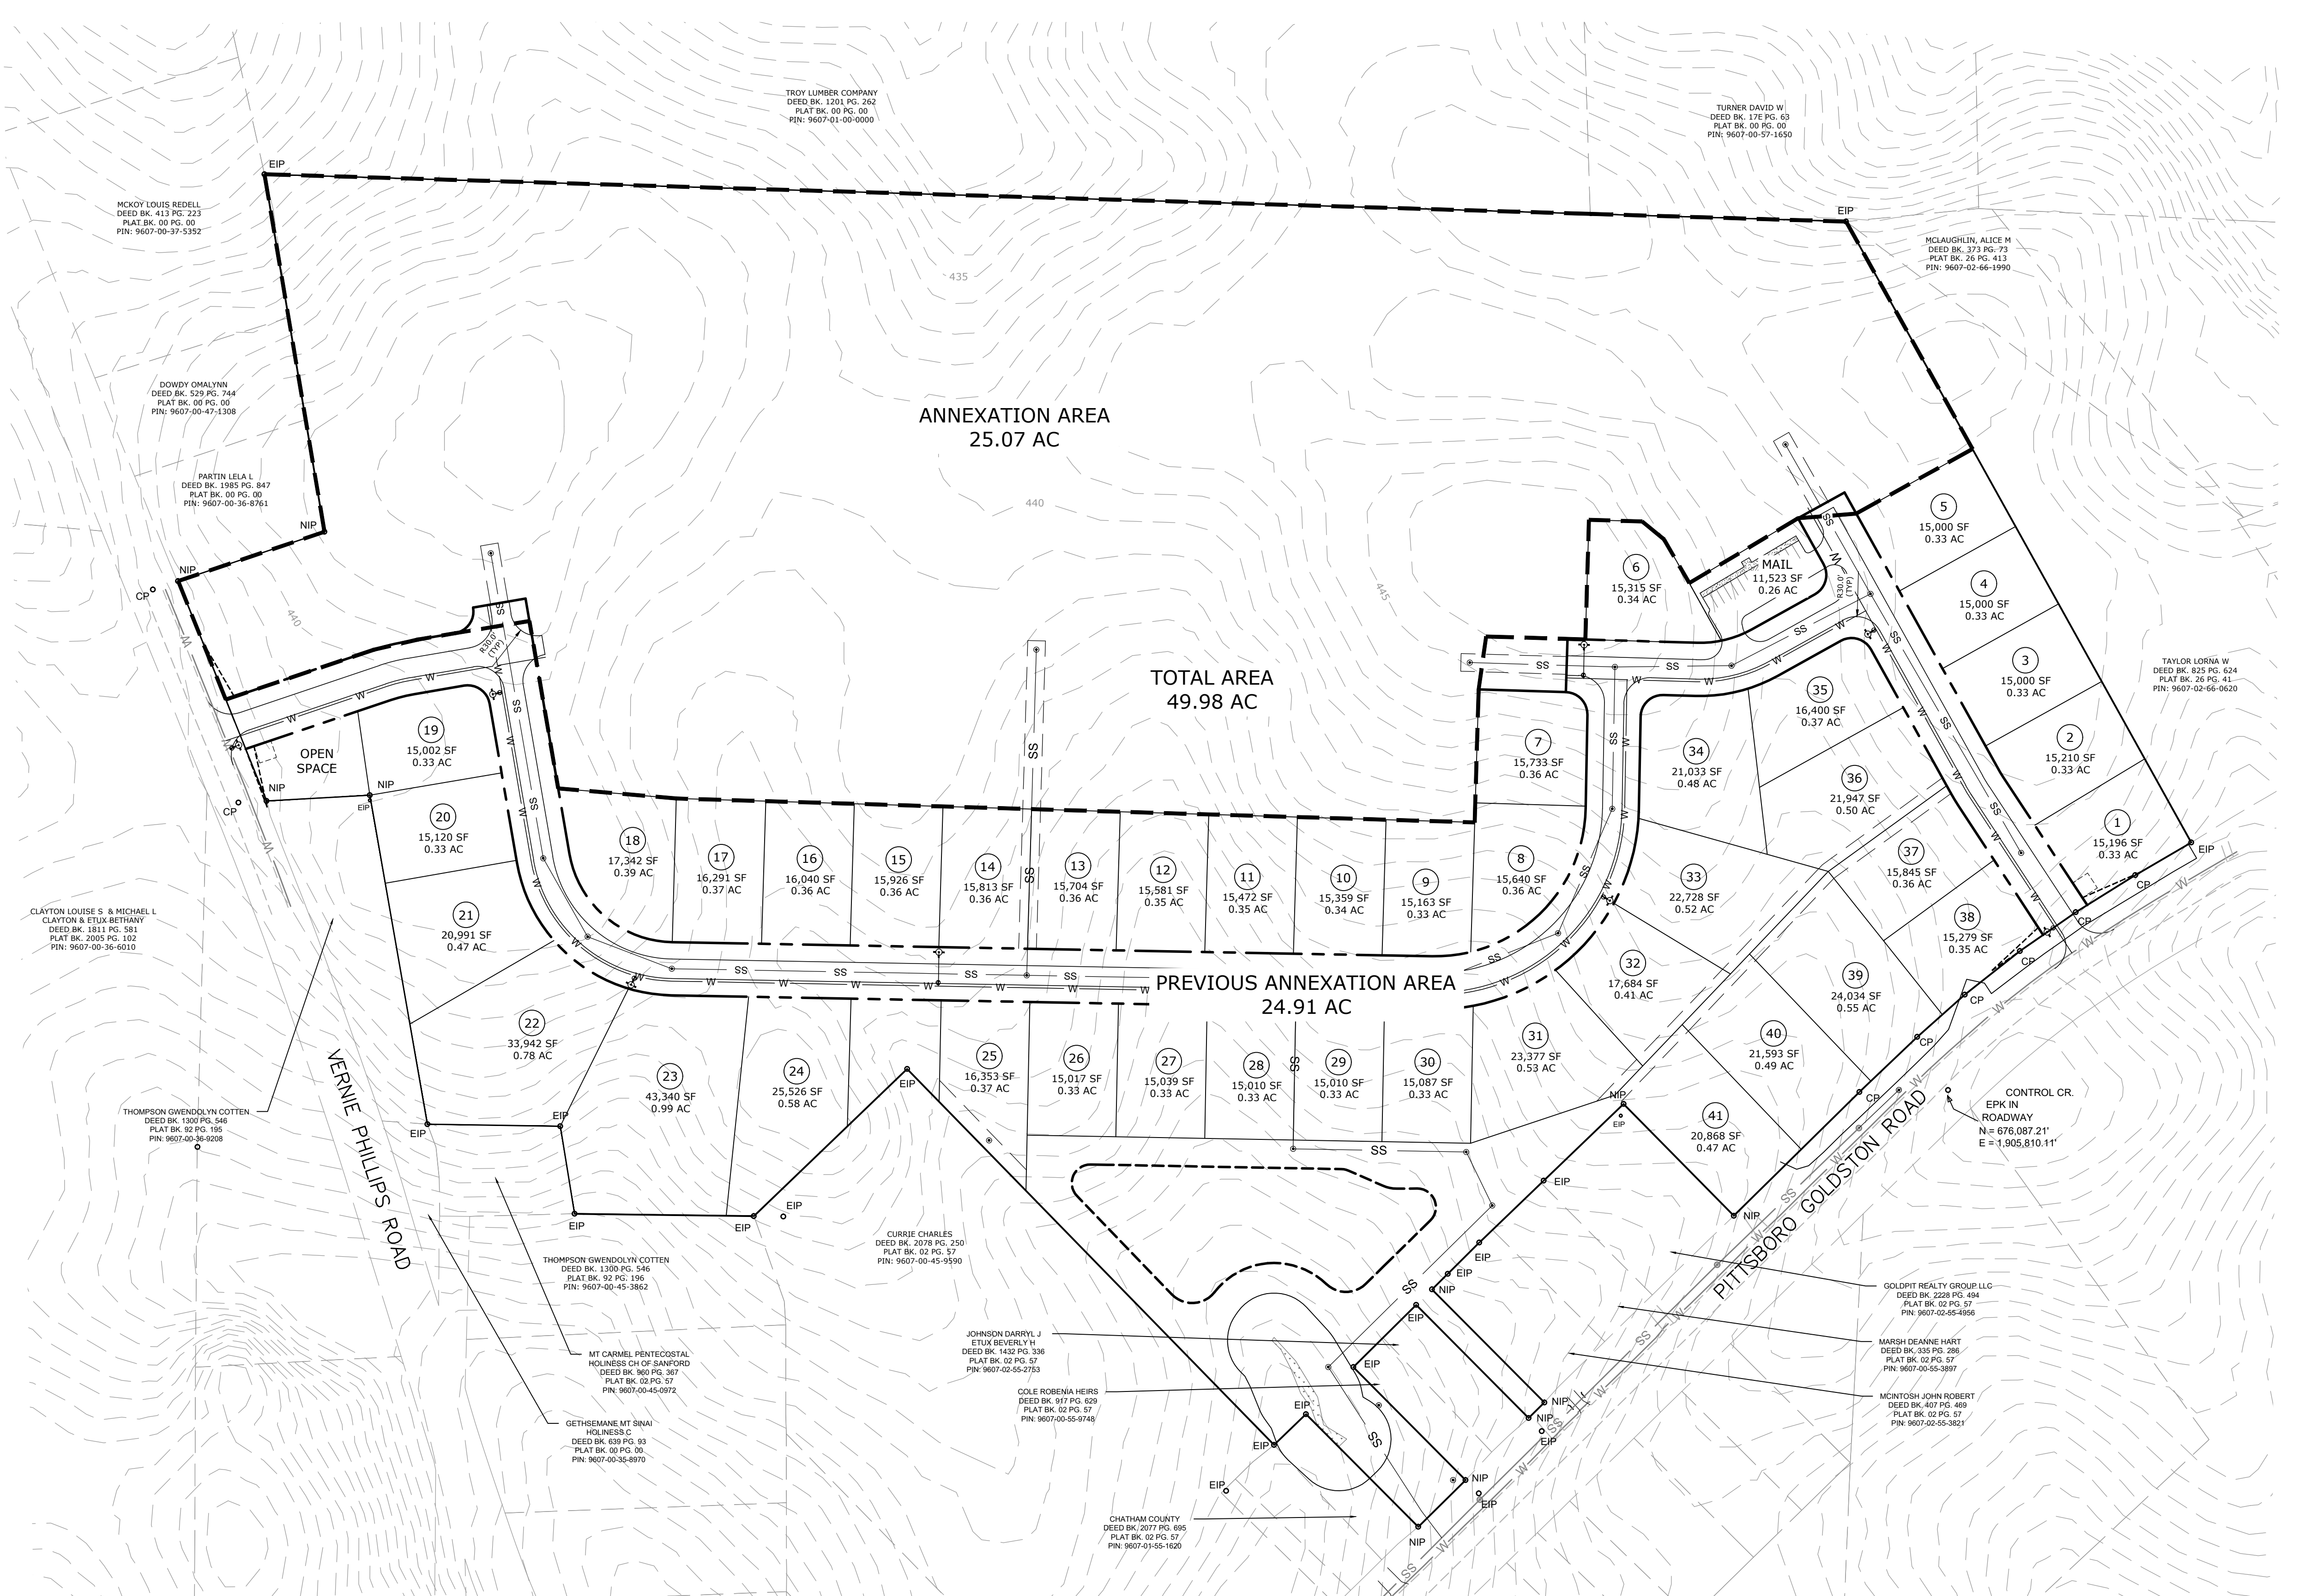

REVISIONS

AGENCY REVIEW NOT FOR CONSTRUCTION

Scale: 1"=100'	Drawn by: MTB
Sheet:	Designed by: MTB
Project Number: 2021-15	Reviewed by: MTB
Date: 2021-15	Date: JAN 2023