

VICINITY MAP
SCALE 1"=5000'

NOTES:

1. PARENT PARCEL PLATTED PER FIELD SURVEY.
2. THERE ARE NO FEMA FLOODPLAINS CONTAINED ON THIS SITE PER FIRM PANEL 3710960600J, PANELS 0600, EFFECTIVE DATE FEB 2, 2007.

SITE DATA

DEVELOPER
BOBBY A. BRANCH
407 FORRESTWOOD PARK ROAD
SANFORD, NC 27330
(919) 708-8465


PROPERTY INFO:
BOBBY A. BRANCH
PARCEL #: 95591
AREA: 25.07 AC +/-
ZONING: COUNTY R-1



6728 CARBANTON ROAD
Sanford, North Carolina 27330
(919) 499-8759 phone
draftinganddesign@gmail.com

**GOLDSTON FIELDS
SUBDIVISION**
PITTSBORO GOLDSTON ROAD
GOLDSTON, NORTH CAROLINA

REZONING MAP

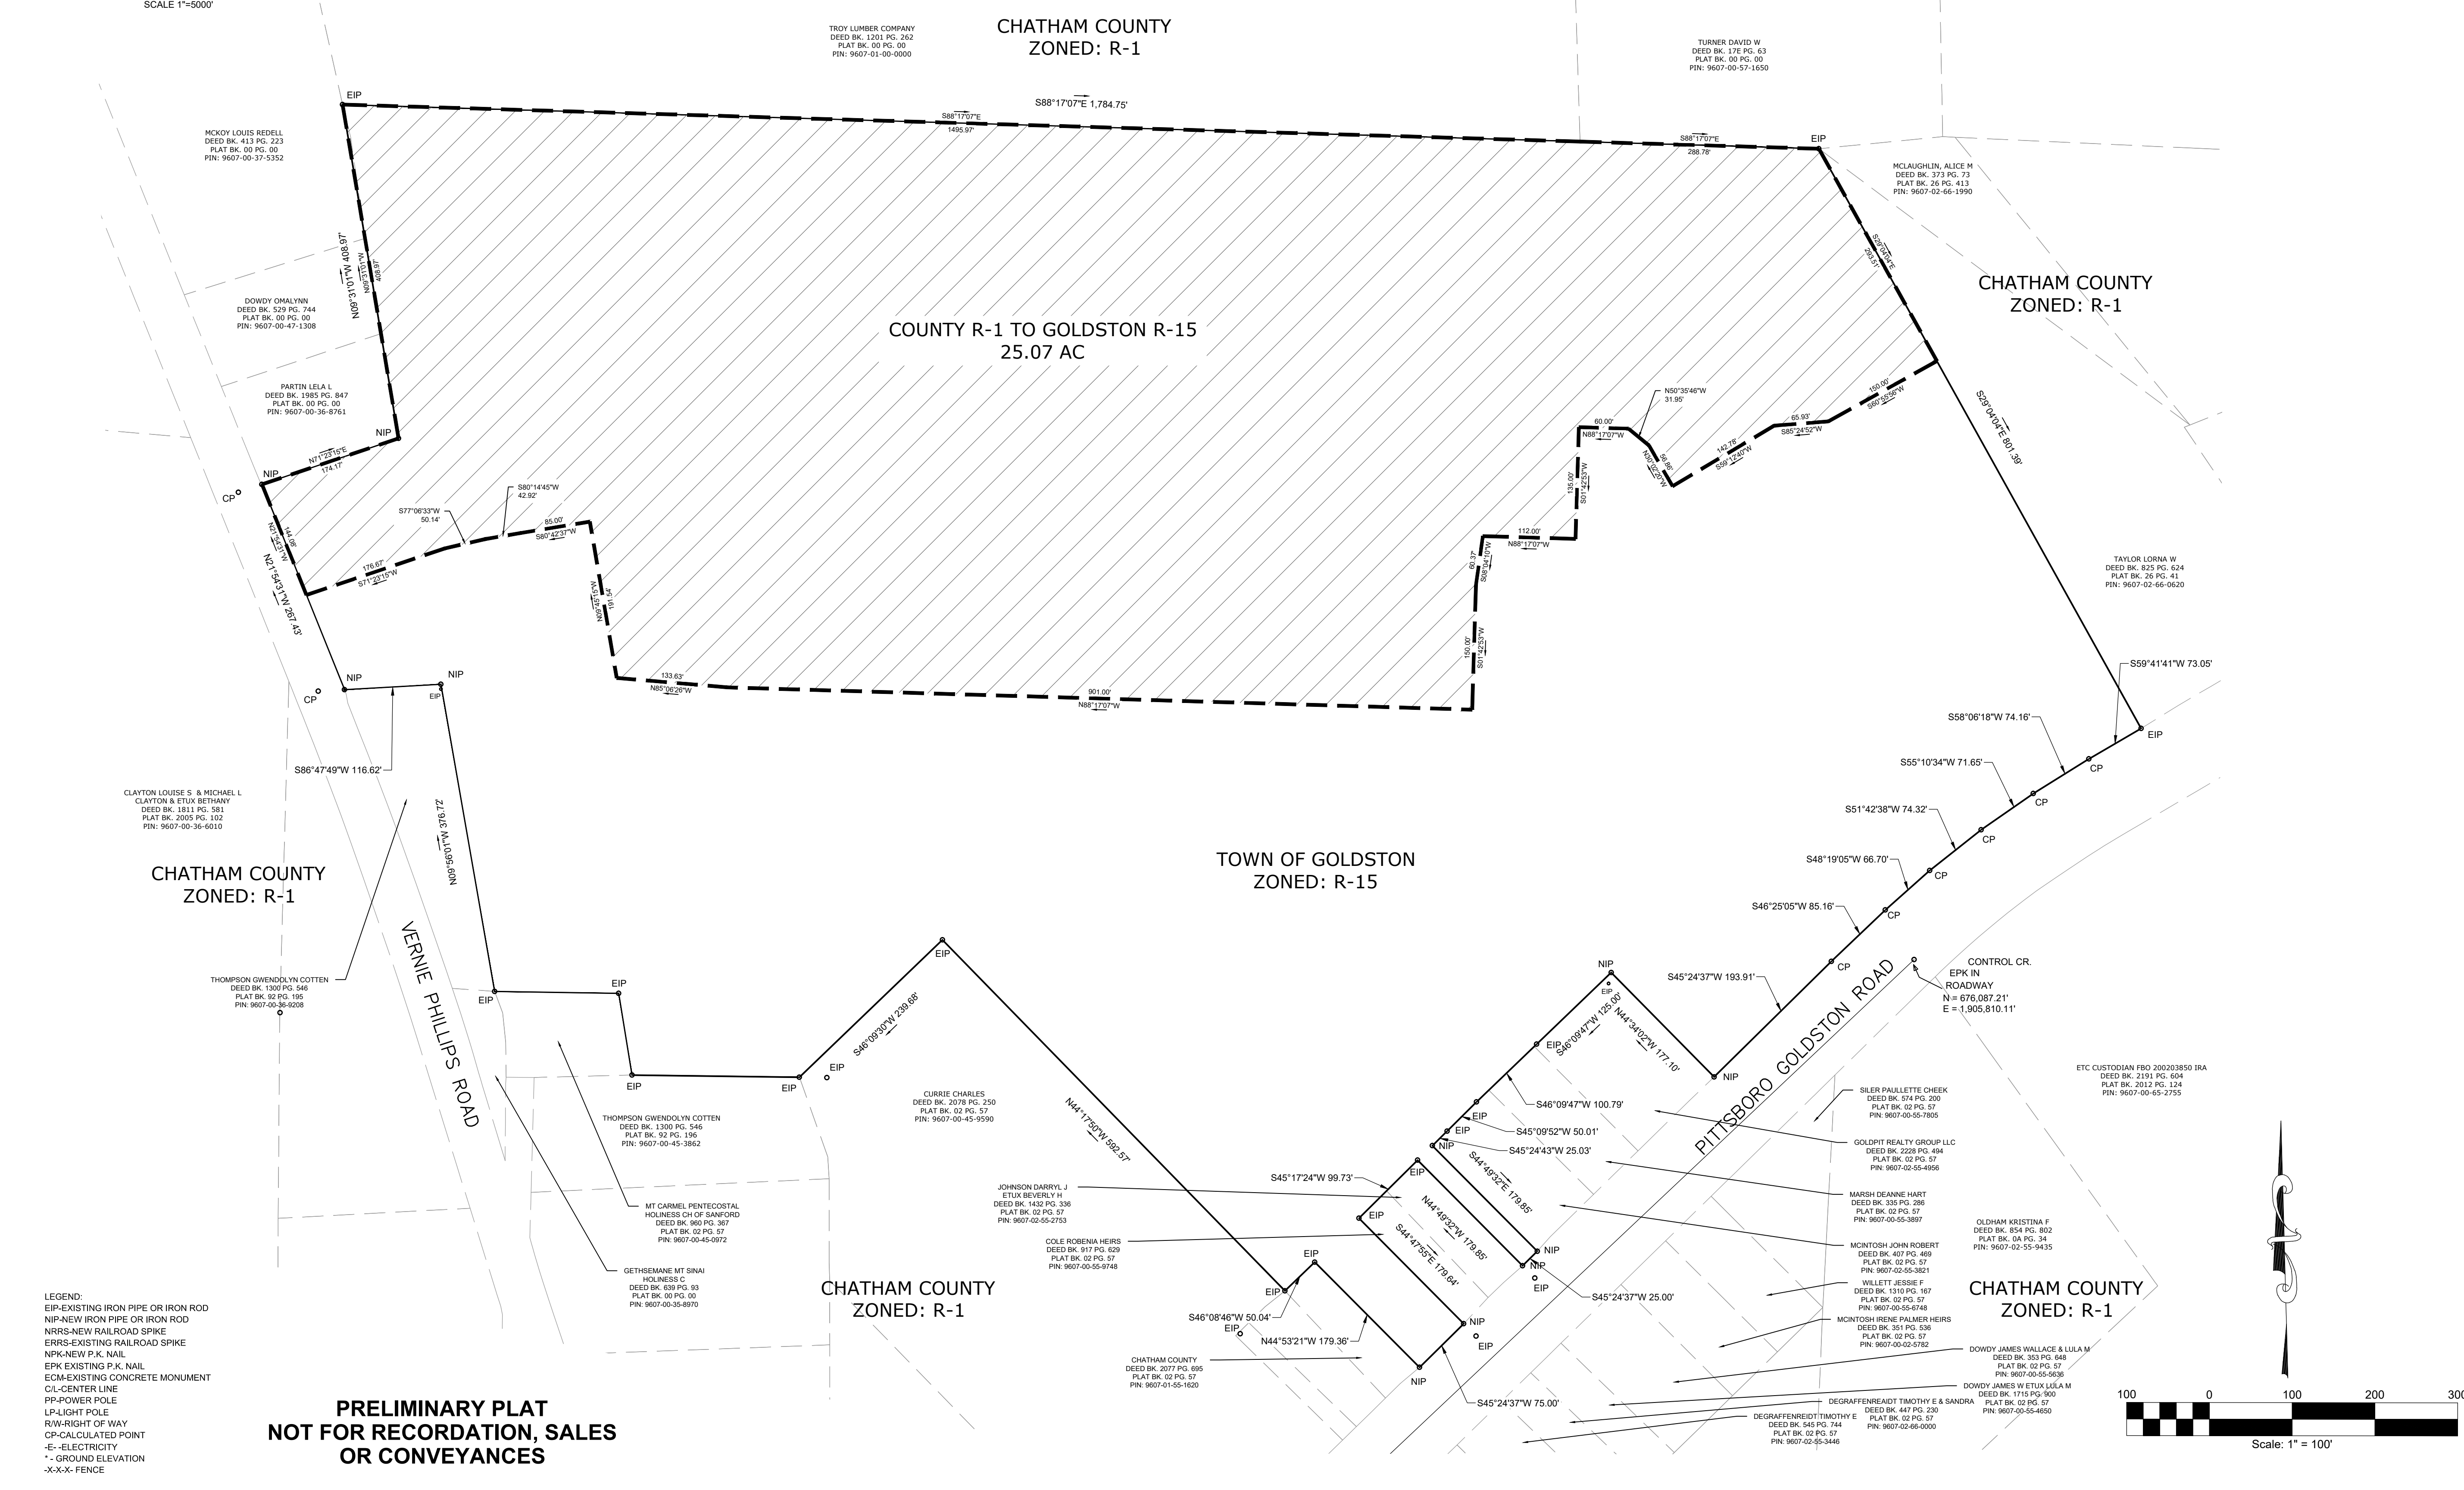

REVISIONS

No.	Description	Date

**AGENCY REVIEW
NOT FOR CONSTRUCTION**

Scale: 1"=100'	Drawn by: MTB
Sheet:	Designed by: MTB
CI of I	Reviewed by: MTB
Project Number: 2021-15	Date: JAN 2023

**PRELIMINARY PLAT
NOT FOR RECORDATION, SALES
OR CONVEYANCES**

- LEGEND:**
- EIP-EXISTING IRON PIPE OR IRON ROD
 - NIP-NEW IRON PIPE OR IRON ROD
 - NRRS-NEW RAILROAD SPIKE
 - ERRS-EXISTING RAILROAD SPIKE
 - NPK-NEW P.K. NAIL
 - EPK-EXISTING P.K. NAIL
 - ECM-EXISTING CONCRETE MONUMENT
 - CL-CENTER LINE
 - PP-POWER POLE
 - LP-LIGHT POLE
 - RW-RIGHT OF WAY
 - CP-CALCULATED POINT
 - E-ELECTRICITY
 - +-GROUND ELEVATION
 - X-X-FENCE