



THE CONSERVANCY AT JORDAN LAKE

PRIVATE ROAD SECTIONS


AUGUST 17, 2023

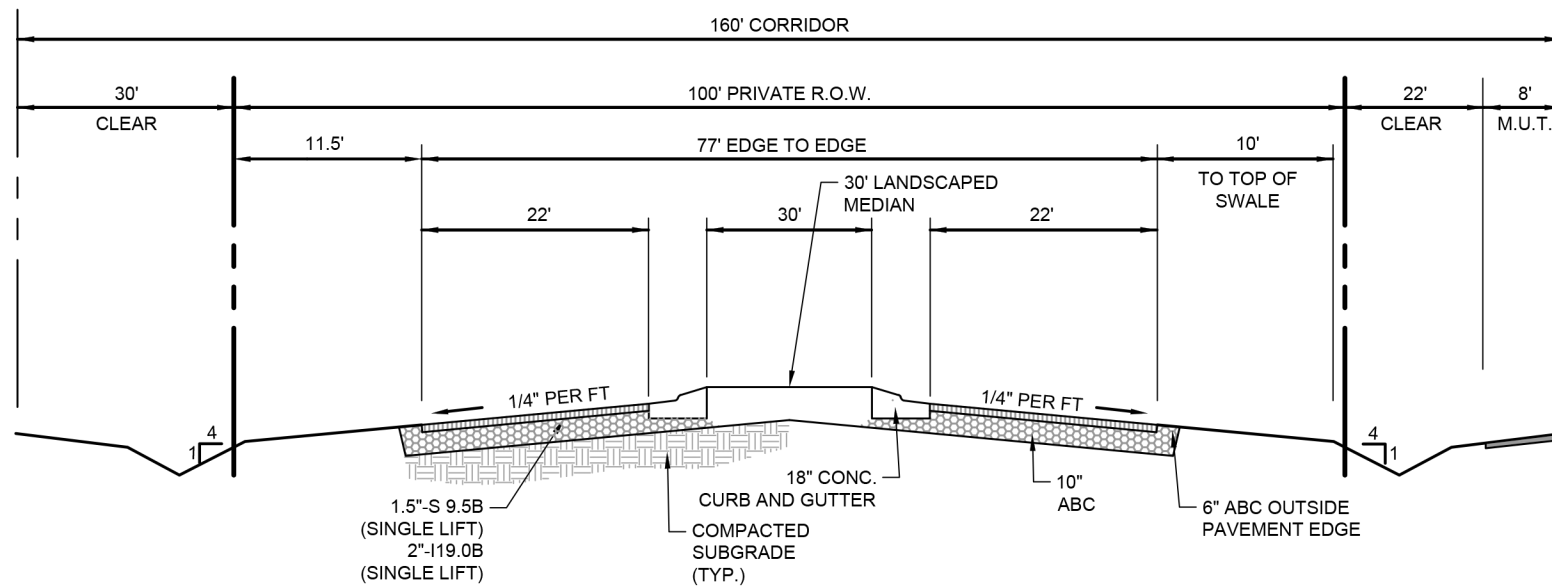

TYPICAL 100' PRIVATE R.O.W. SECTION (DIVIDED PARKWAY)
NOT TO SCALE

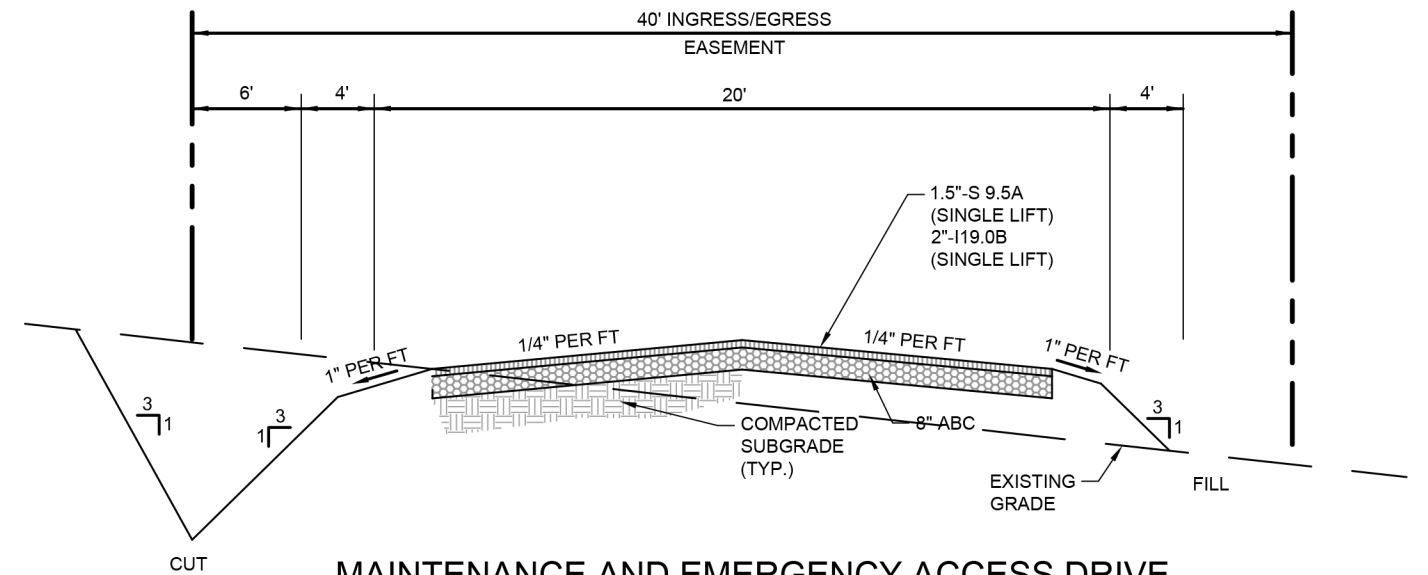

MAINTENANCE AND EMERGENCY ACCESS DRIVE
NOT TO SCALE

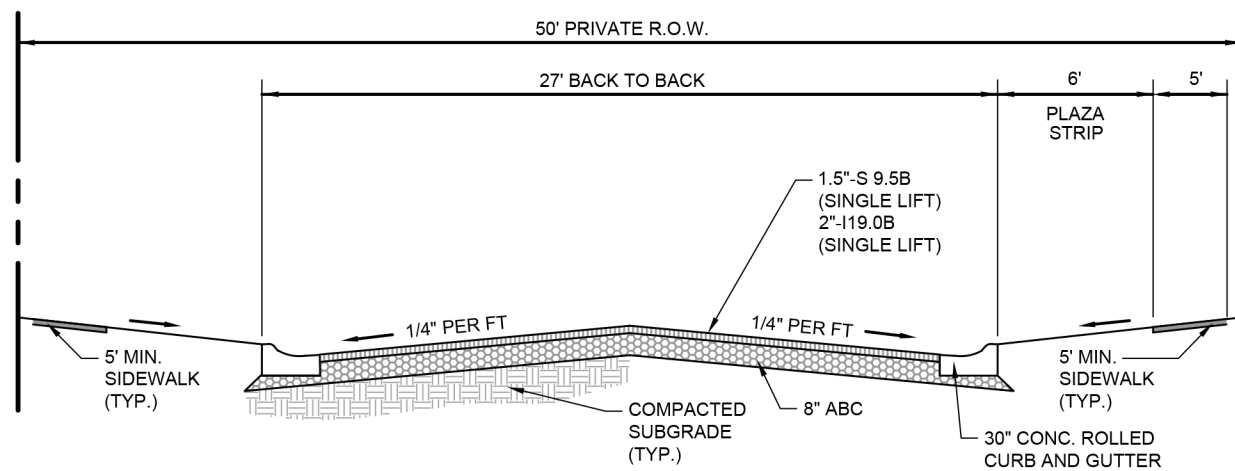

TYPICAL 50' PRIVATE R.O.W. SECTION
NOT TO SCALE



CE GROUP

301 GLENWOOD AVE. 220
RALEIGH, NC 27603
PHONE: 919-367-8790
FAX: 919-322-0032

www.cegroupinc.com

License # C-1739